




Rev	Date	Chk	Drw	Description
P01	19/01/24	MB	RT	WIP Drawing issued for information and coordination purposes.
P02	16/02/24	MB	RT	Modified WIP issued for information purposes.
P03	30/04/24	AB	MB	Drawing issued as Draft Planning Submission for information and review purposes. Includes revision (clouded) to canopy to accommodate highway stand off.
P04	12/06/24	MB	MB	Planning drawing issued for approval purposes. Includes amendments following ECI process.
P05	12/12/24	MB	MB	Drawing issued for information purposes as part of VE Exercise.
P06	04/03/25	AB	MB	Drawing issued for information and review purposes following VE exercise prior to RIBA 4 commencement and planning resubmission.
P07	25/04/25	MB	MB	Drawing issued for review and approval purposes. Model amended following KC highway requirements. Canopy reduced in size / Columns layout and shape amended / Amount of PVC reduced.
P08	09/05/25	MB	MB	Planning Drawing issued for approval purposes.
P09	29/05/25	MB	MB	Planning Drawing issued to LA Planning Authority.

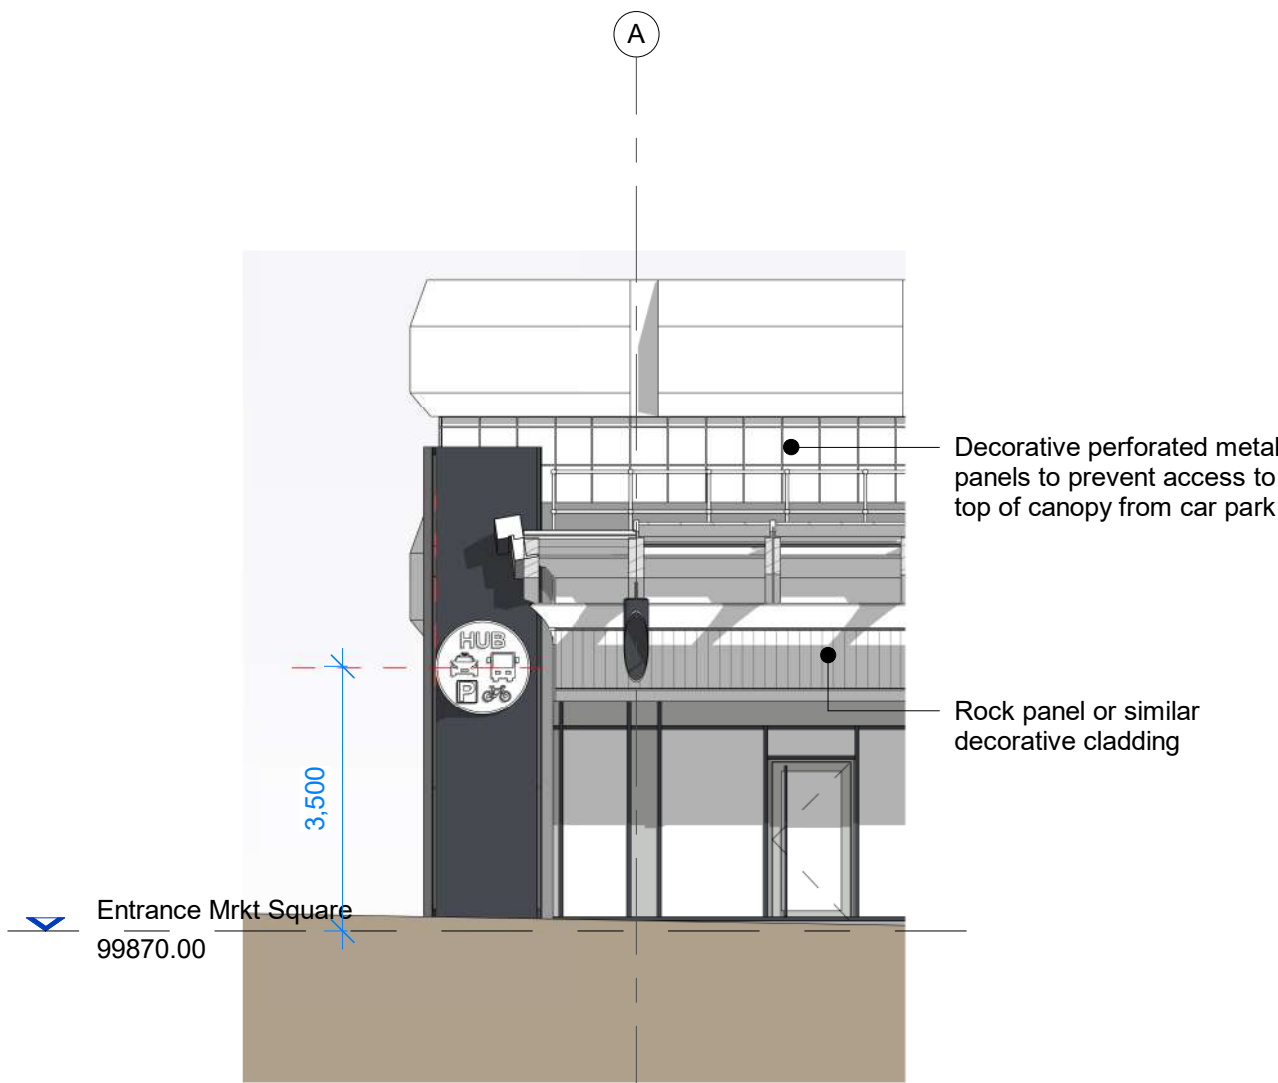


E1 Totum 1 East Elevation
Scale: 1 : 100

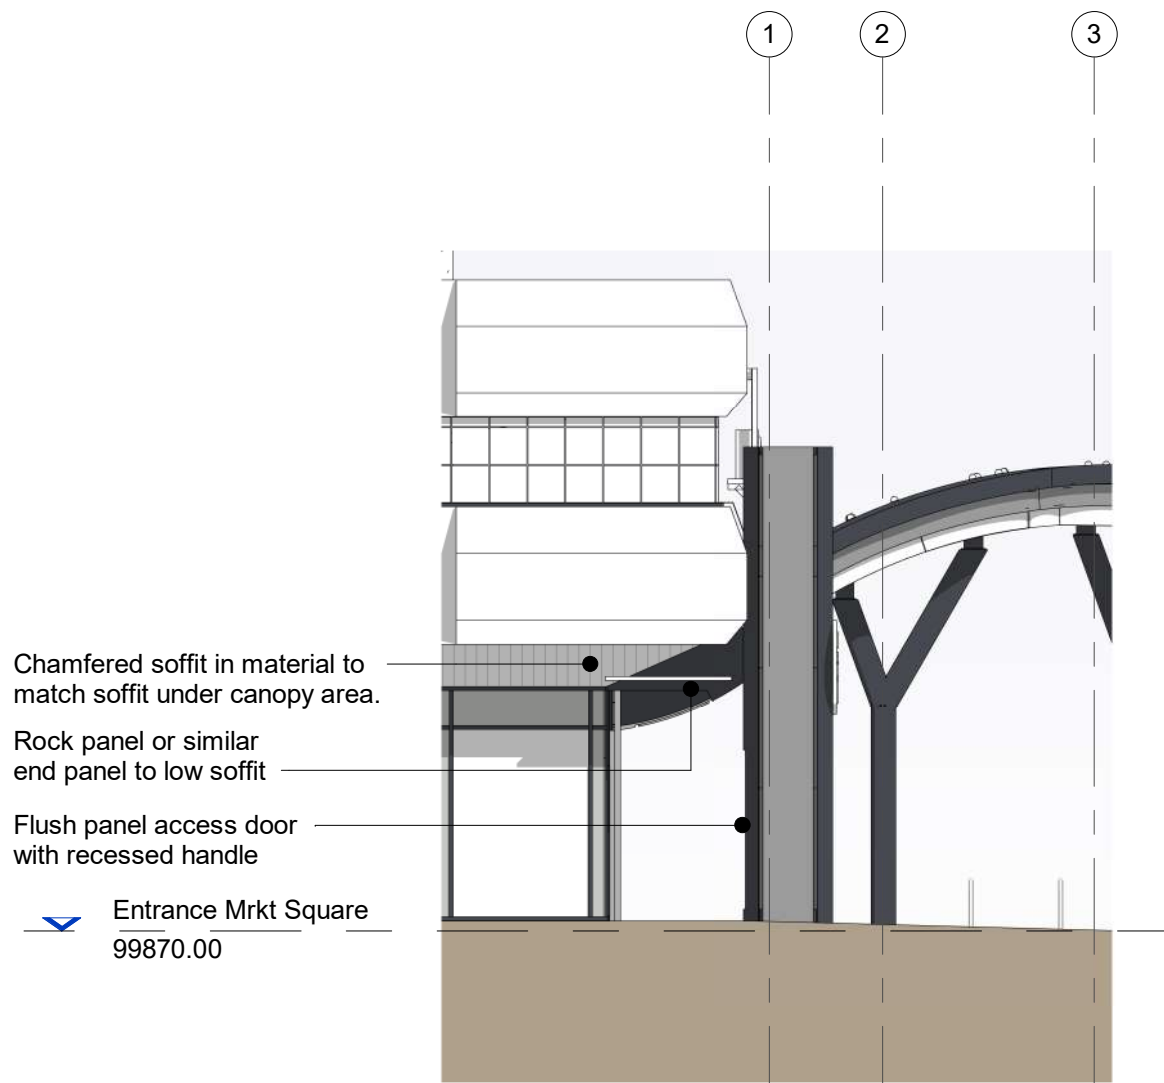


E2 Totum 1 South Elevation
Scale: 1 : 100

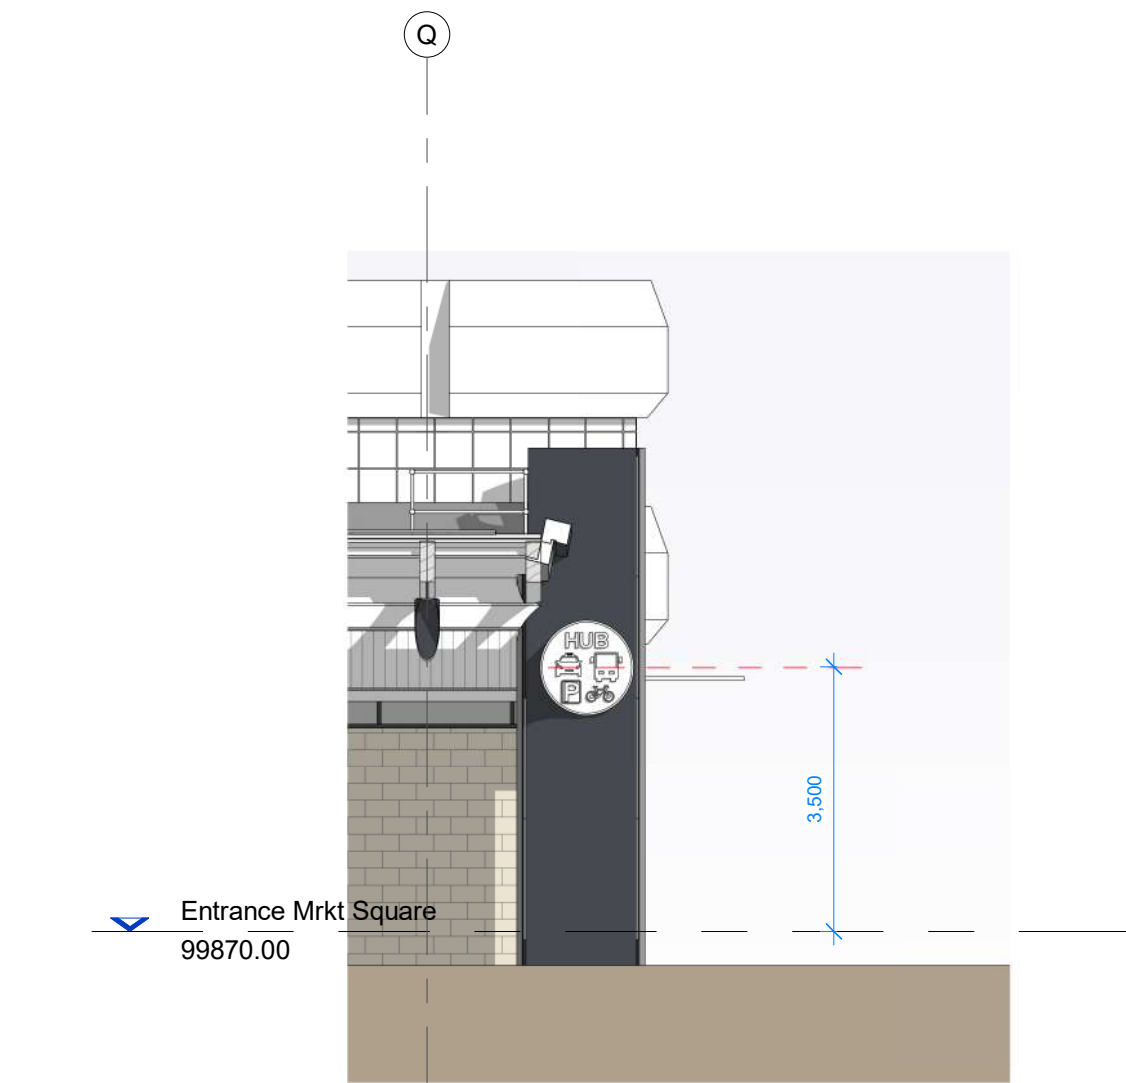


E3 Totum 2 East Elevation
Scale: 1 : 100

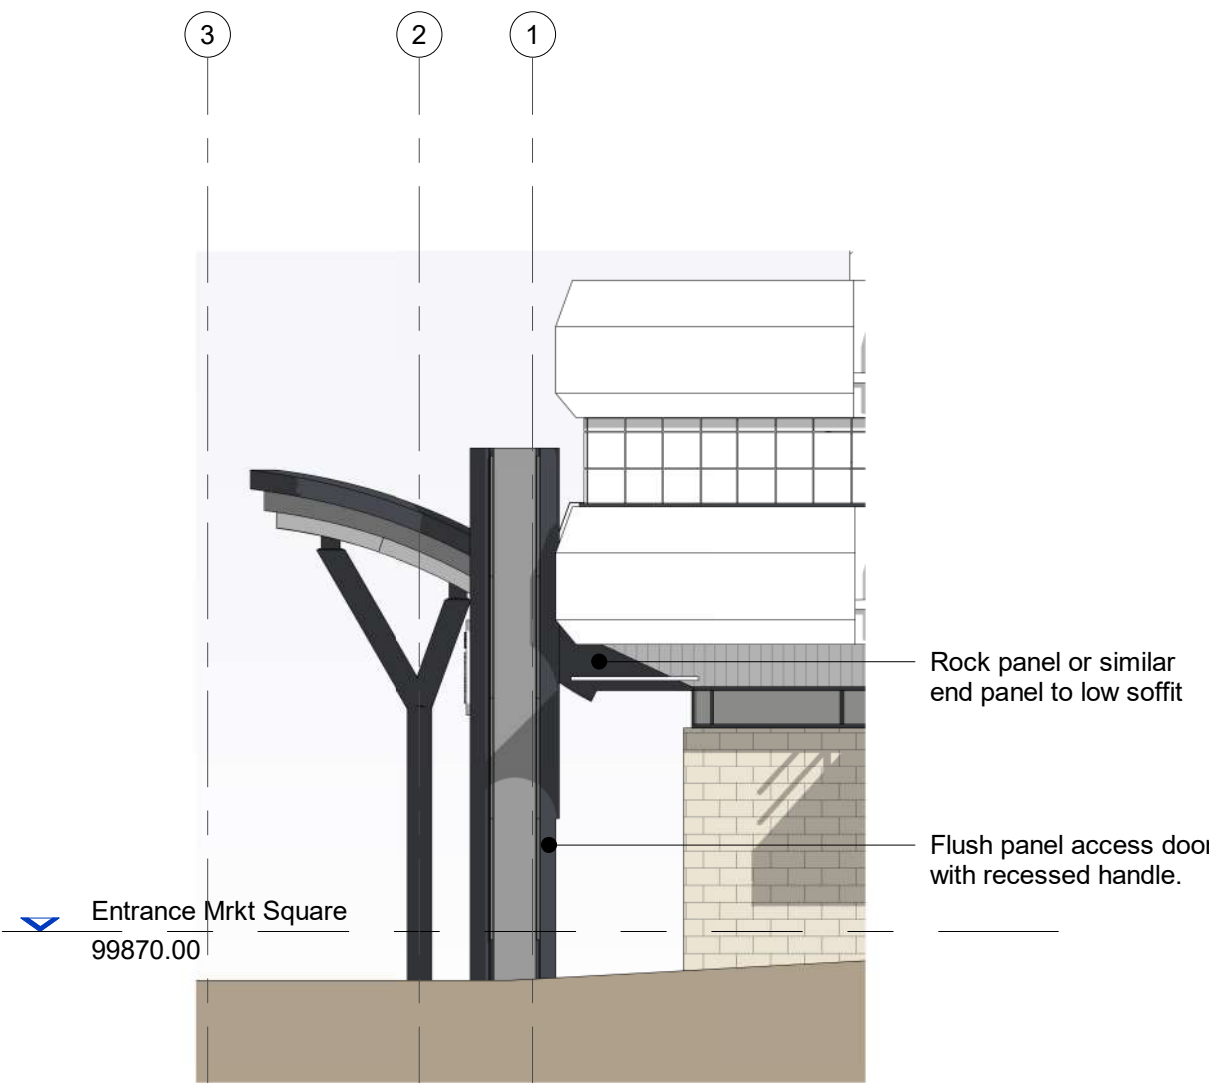


E4 Totum 2 North Elevation
Scale: 1 : 100

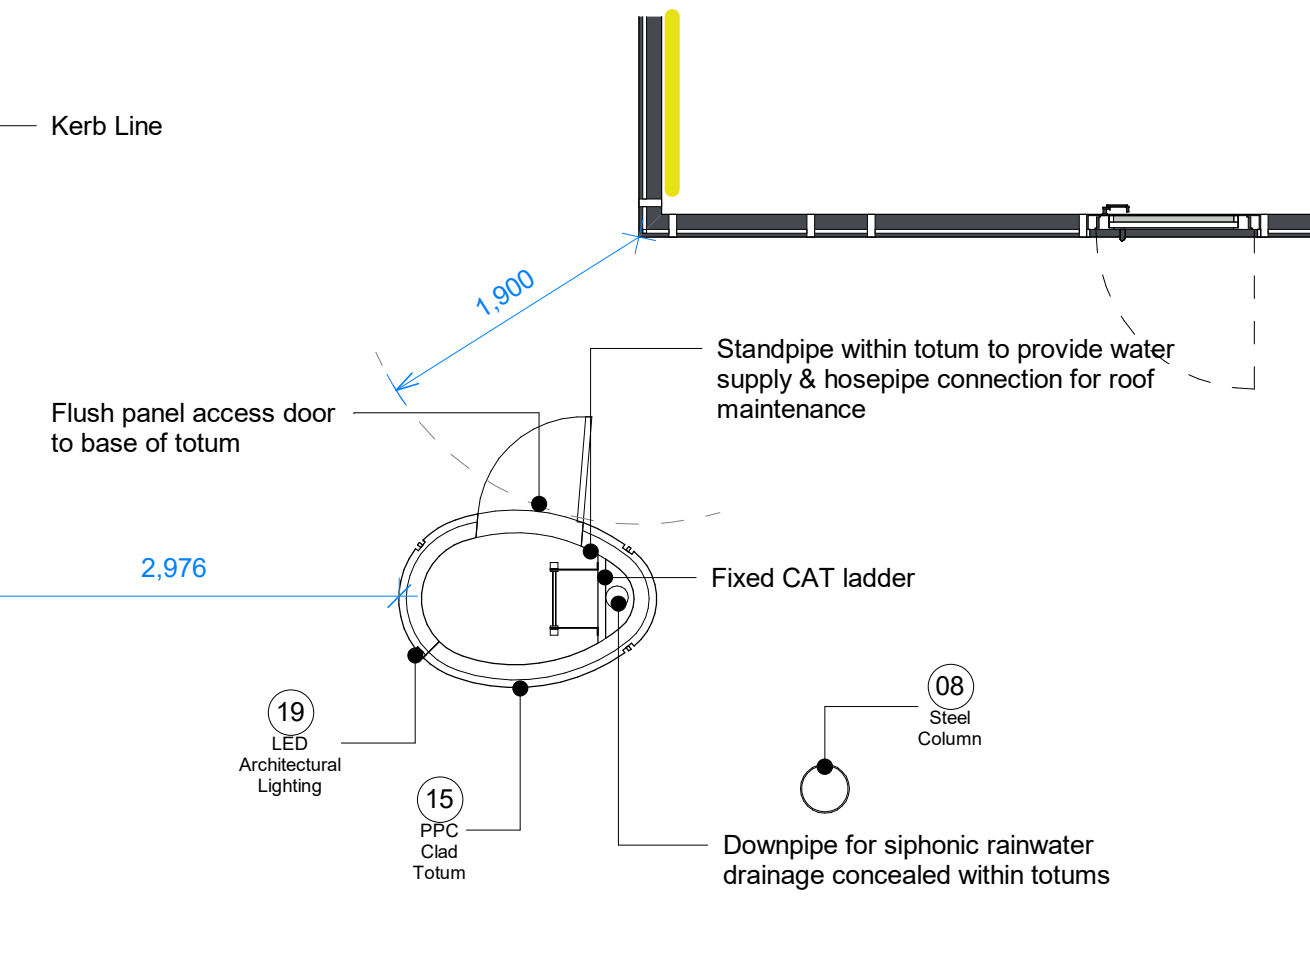

P1 Proposed Totum 1 Plan
Scale: 1 : 50

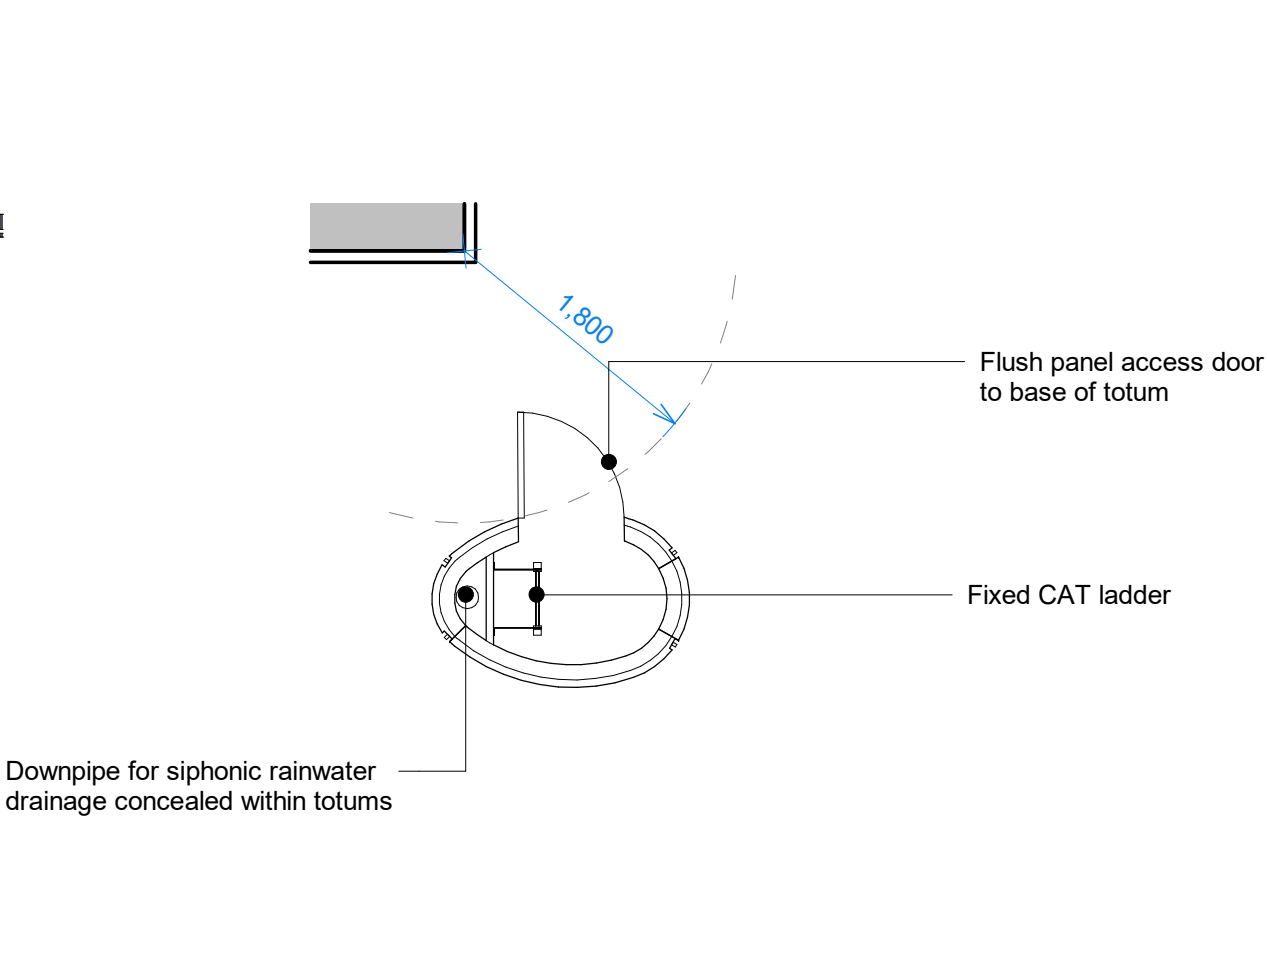

P2 Proposed Totum 2 Plan
Scale: 1 : 50

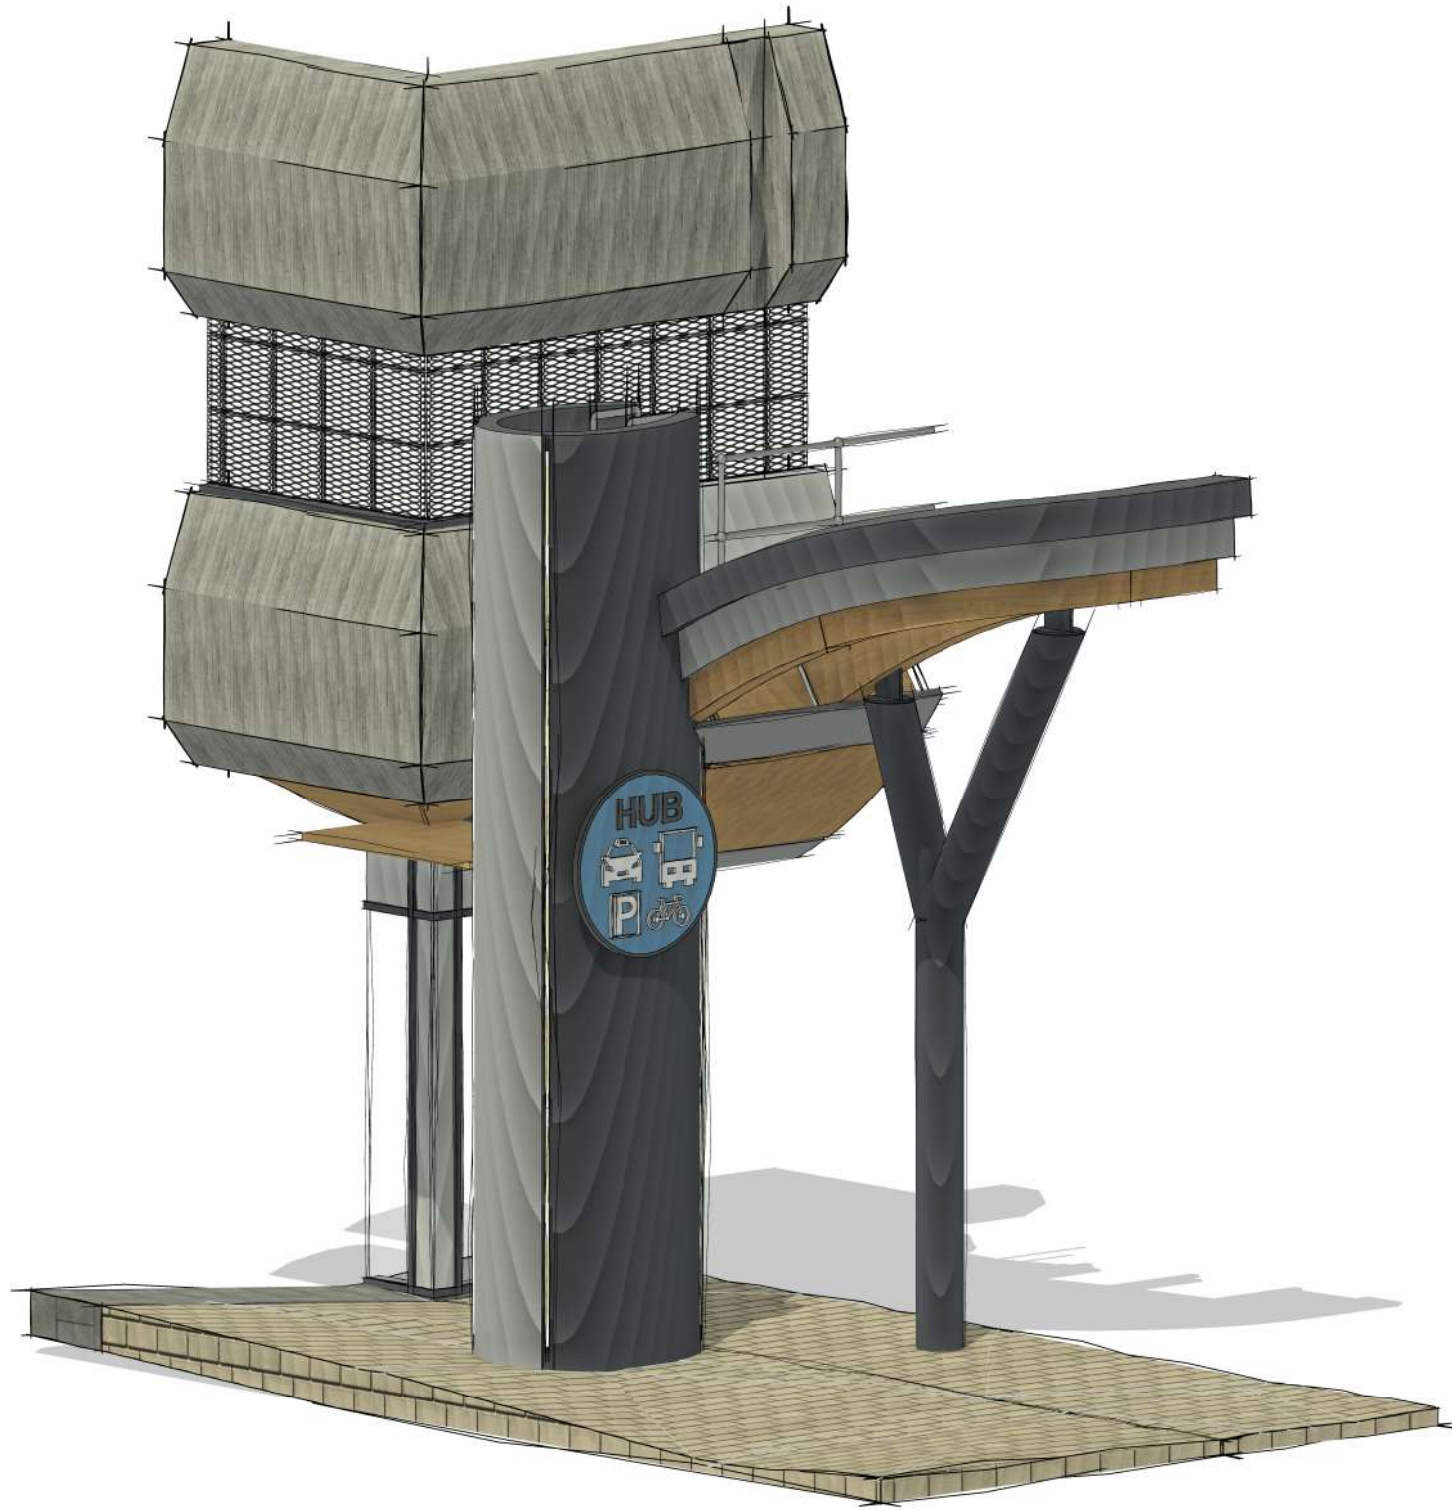

3D Totum 3D view
Scale:



S1 Proposed Totum Section
Scale: 1 : 50