



attic floor plan




ground floor plan

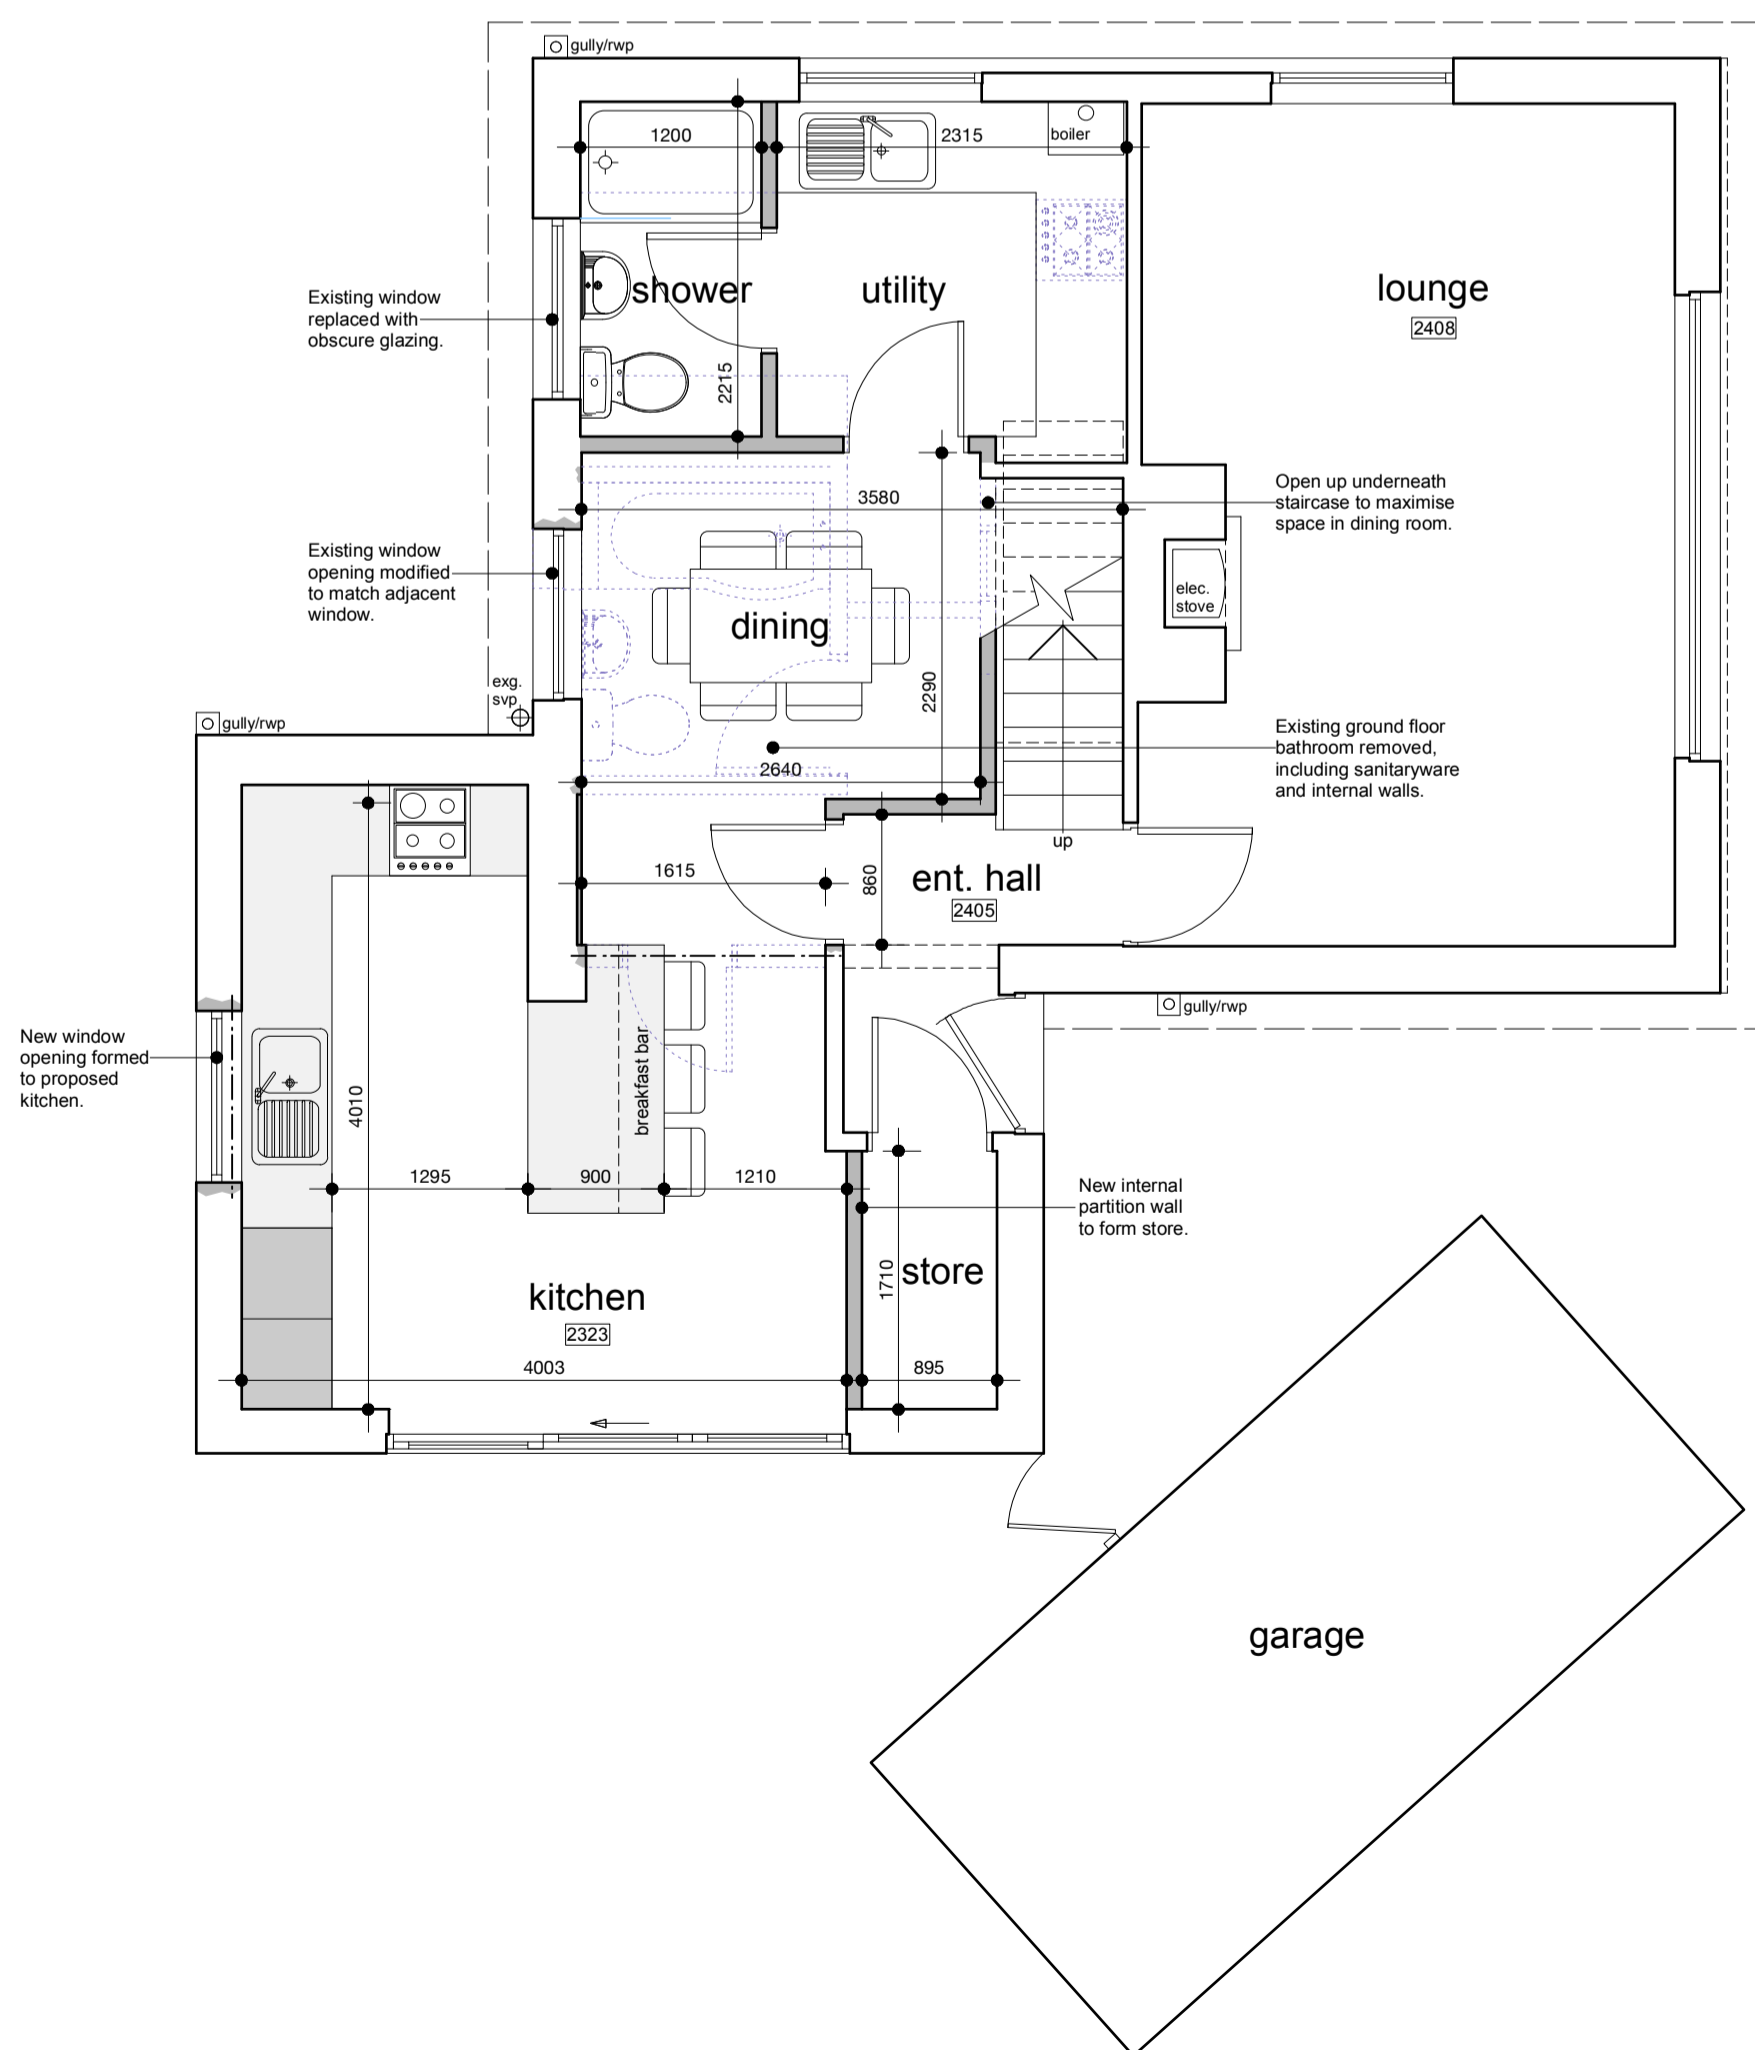


east elevation - front

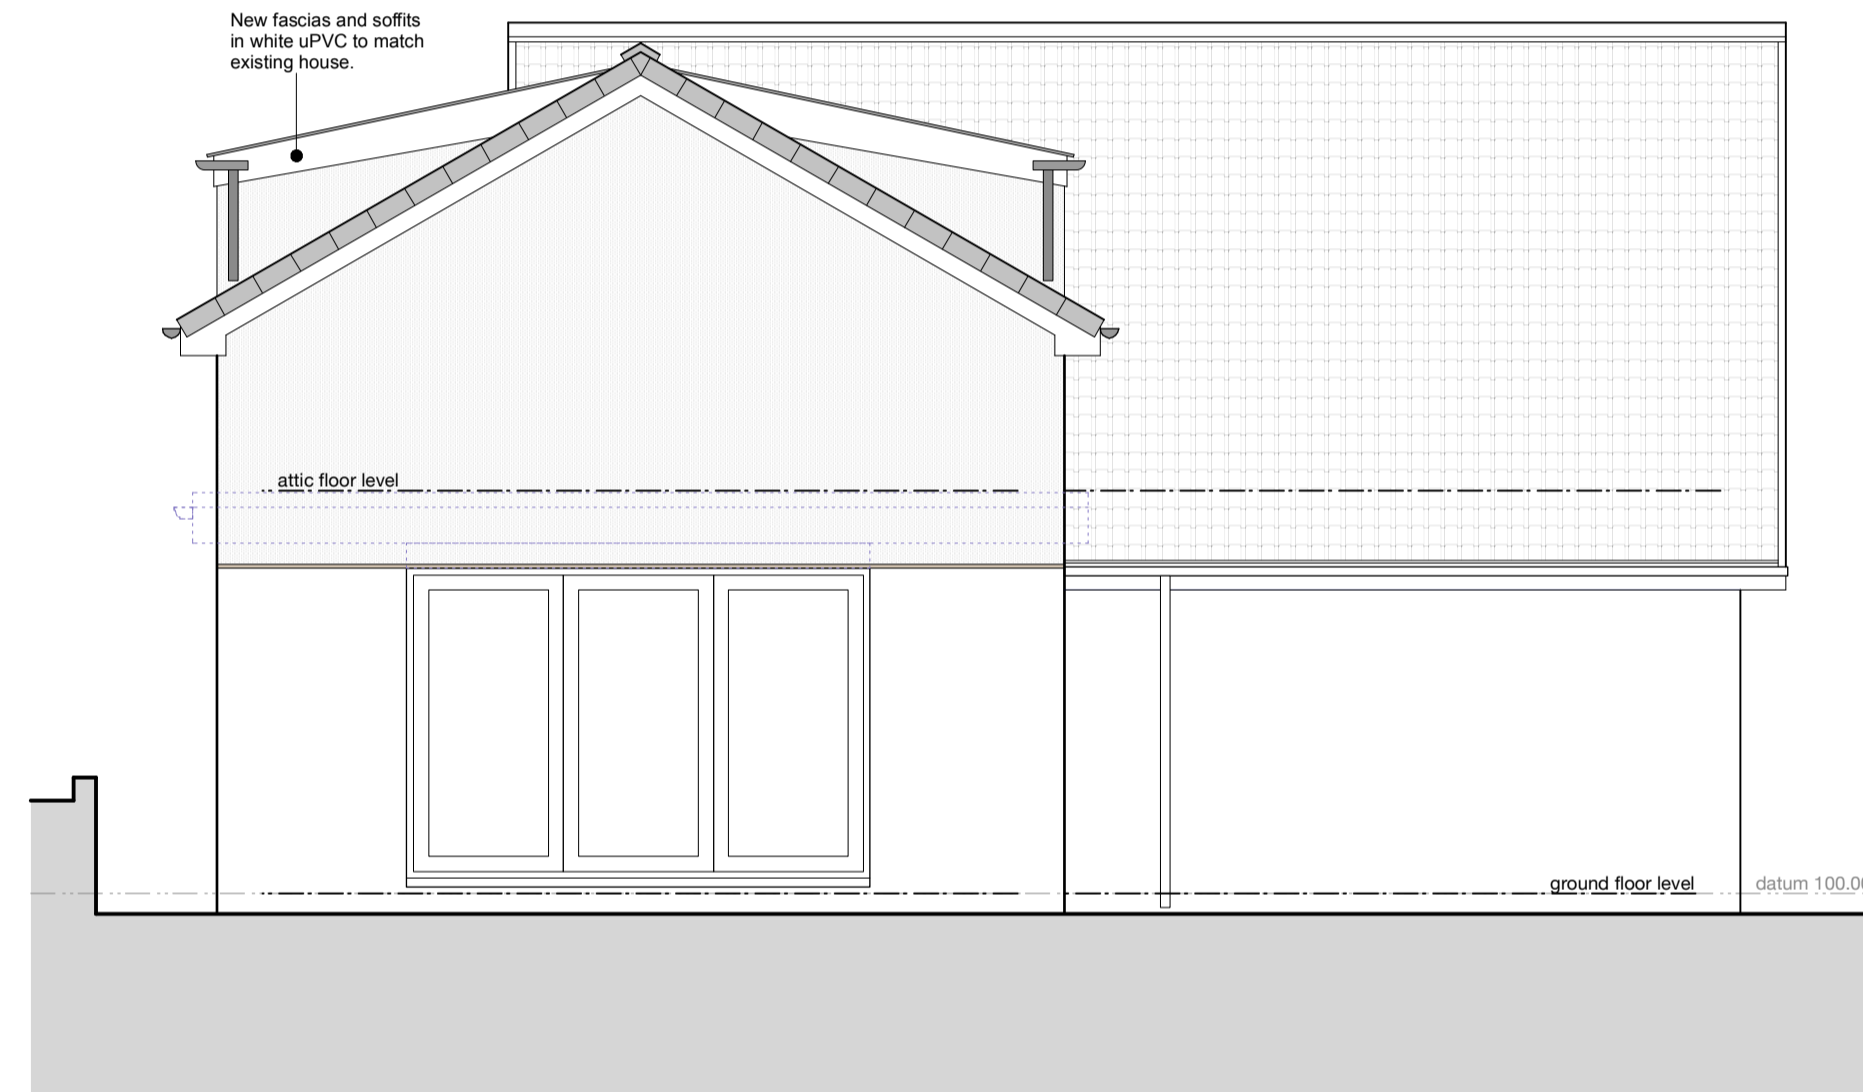


west elevation - rear

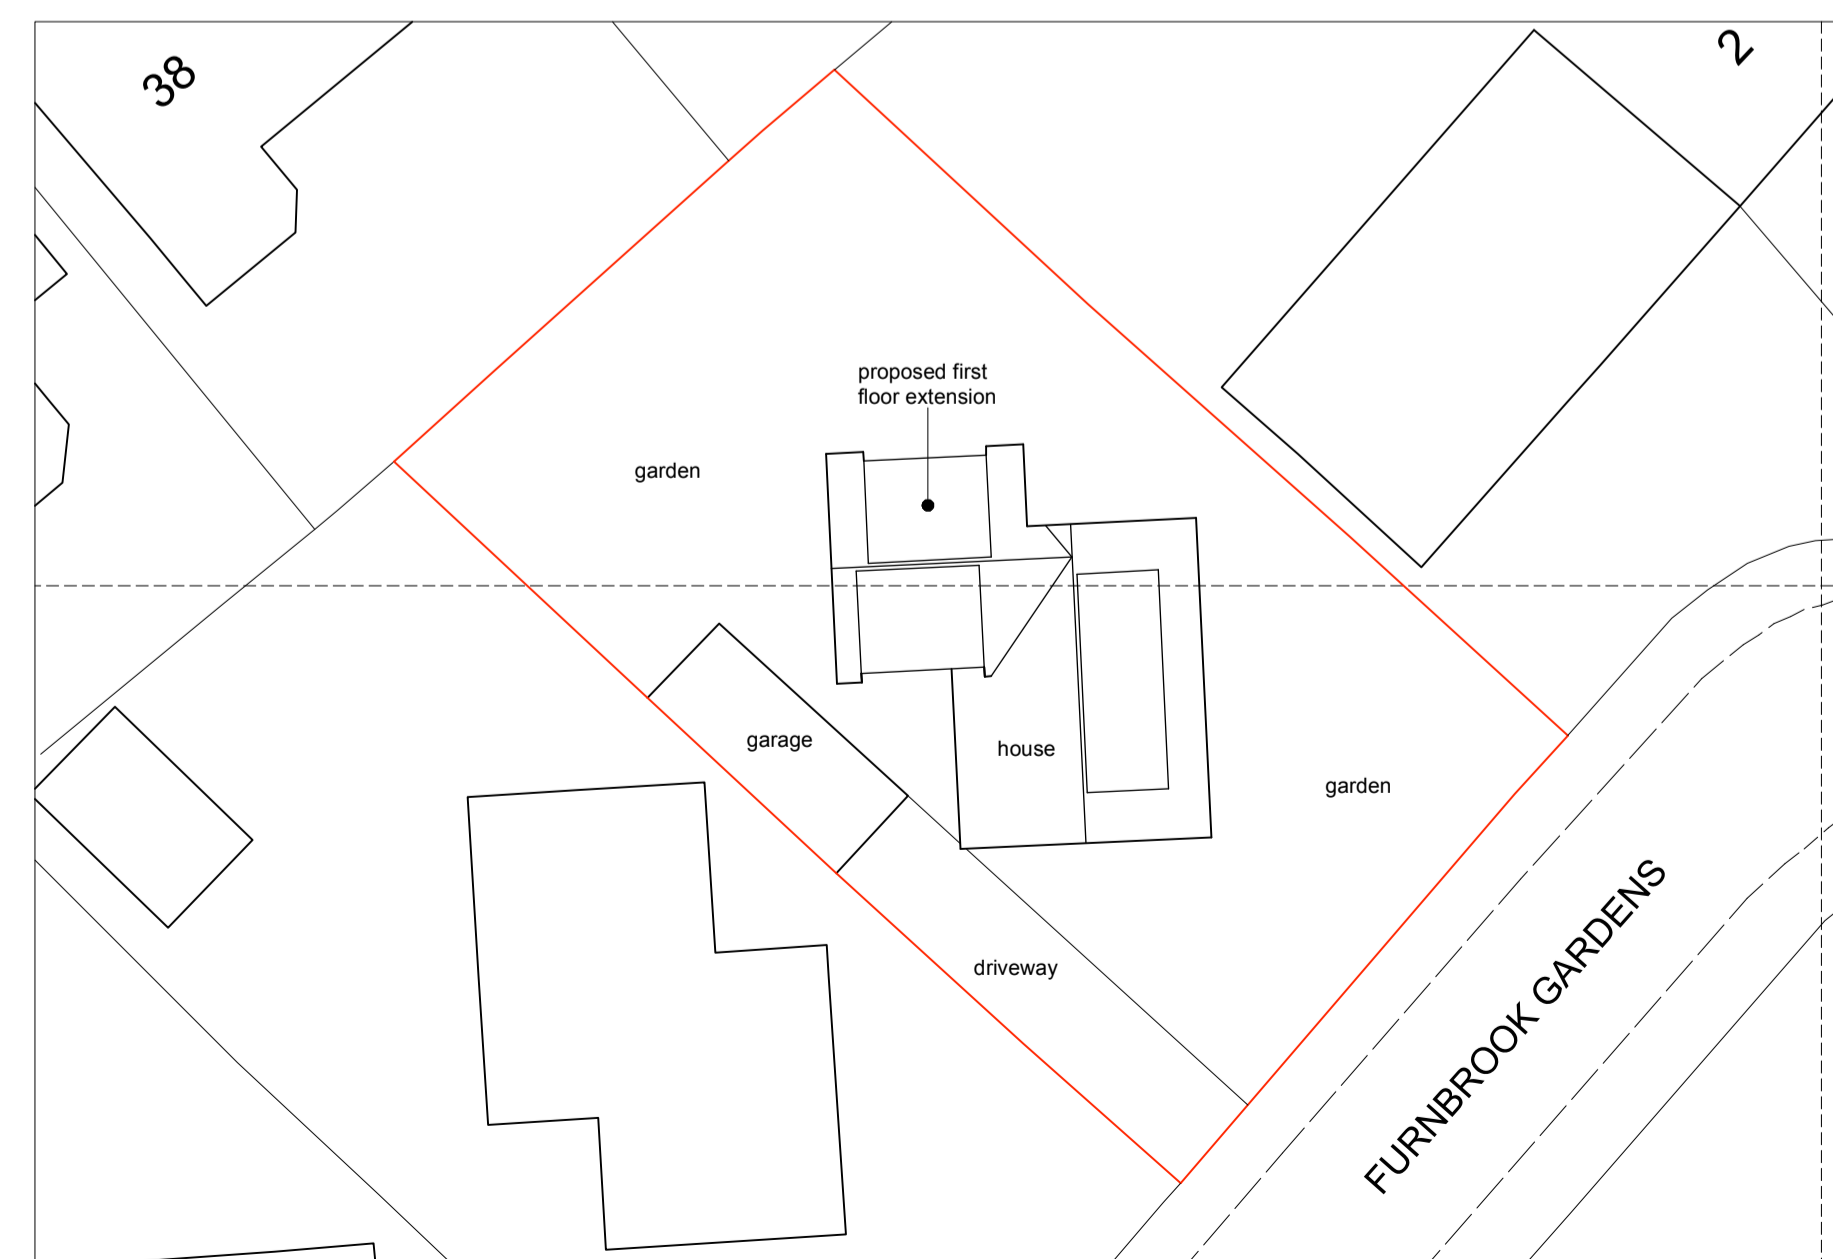


block plan 1:200

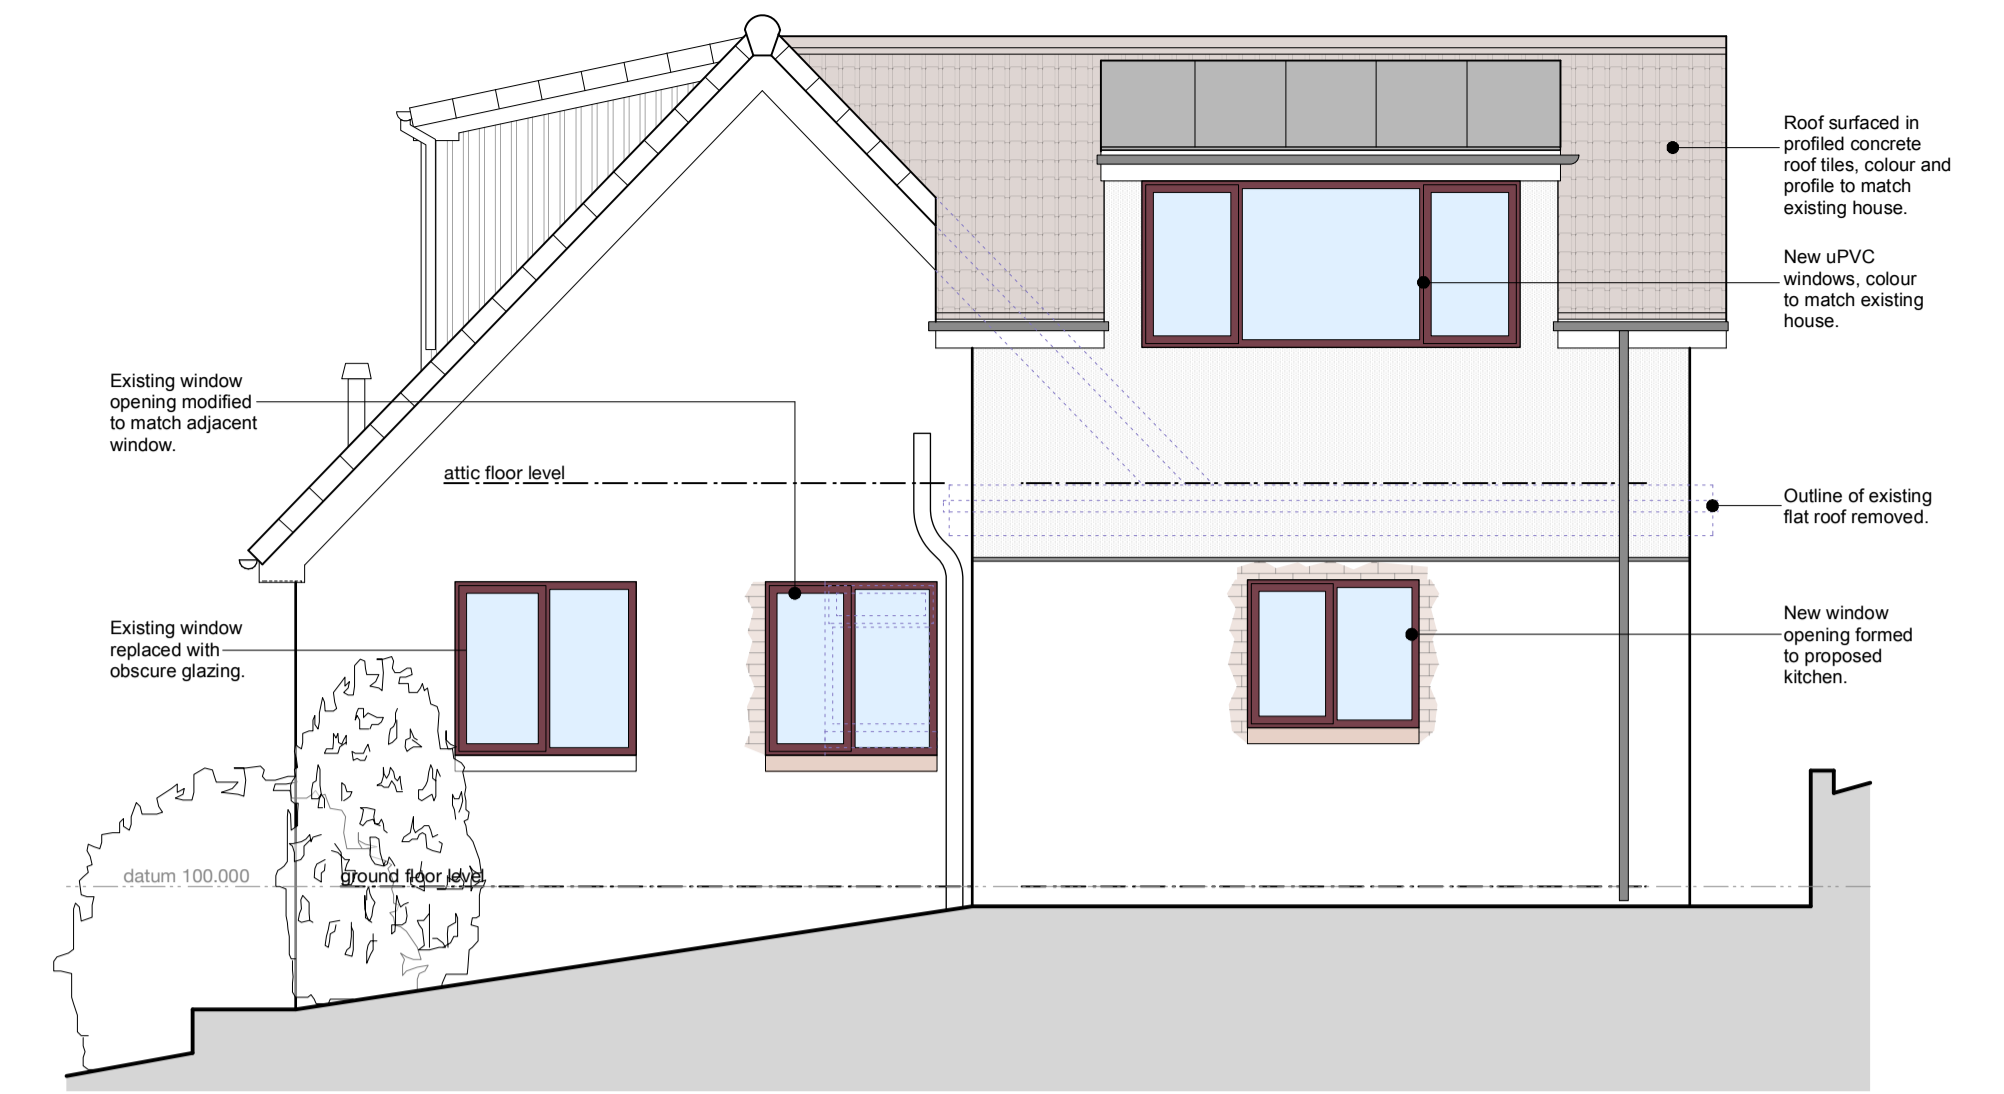

north elevation - side

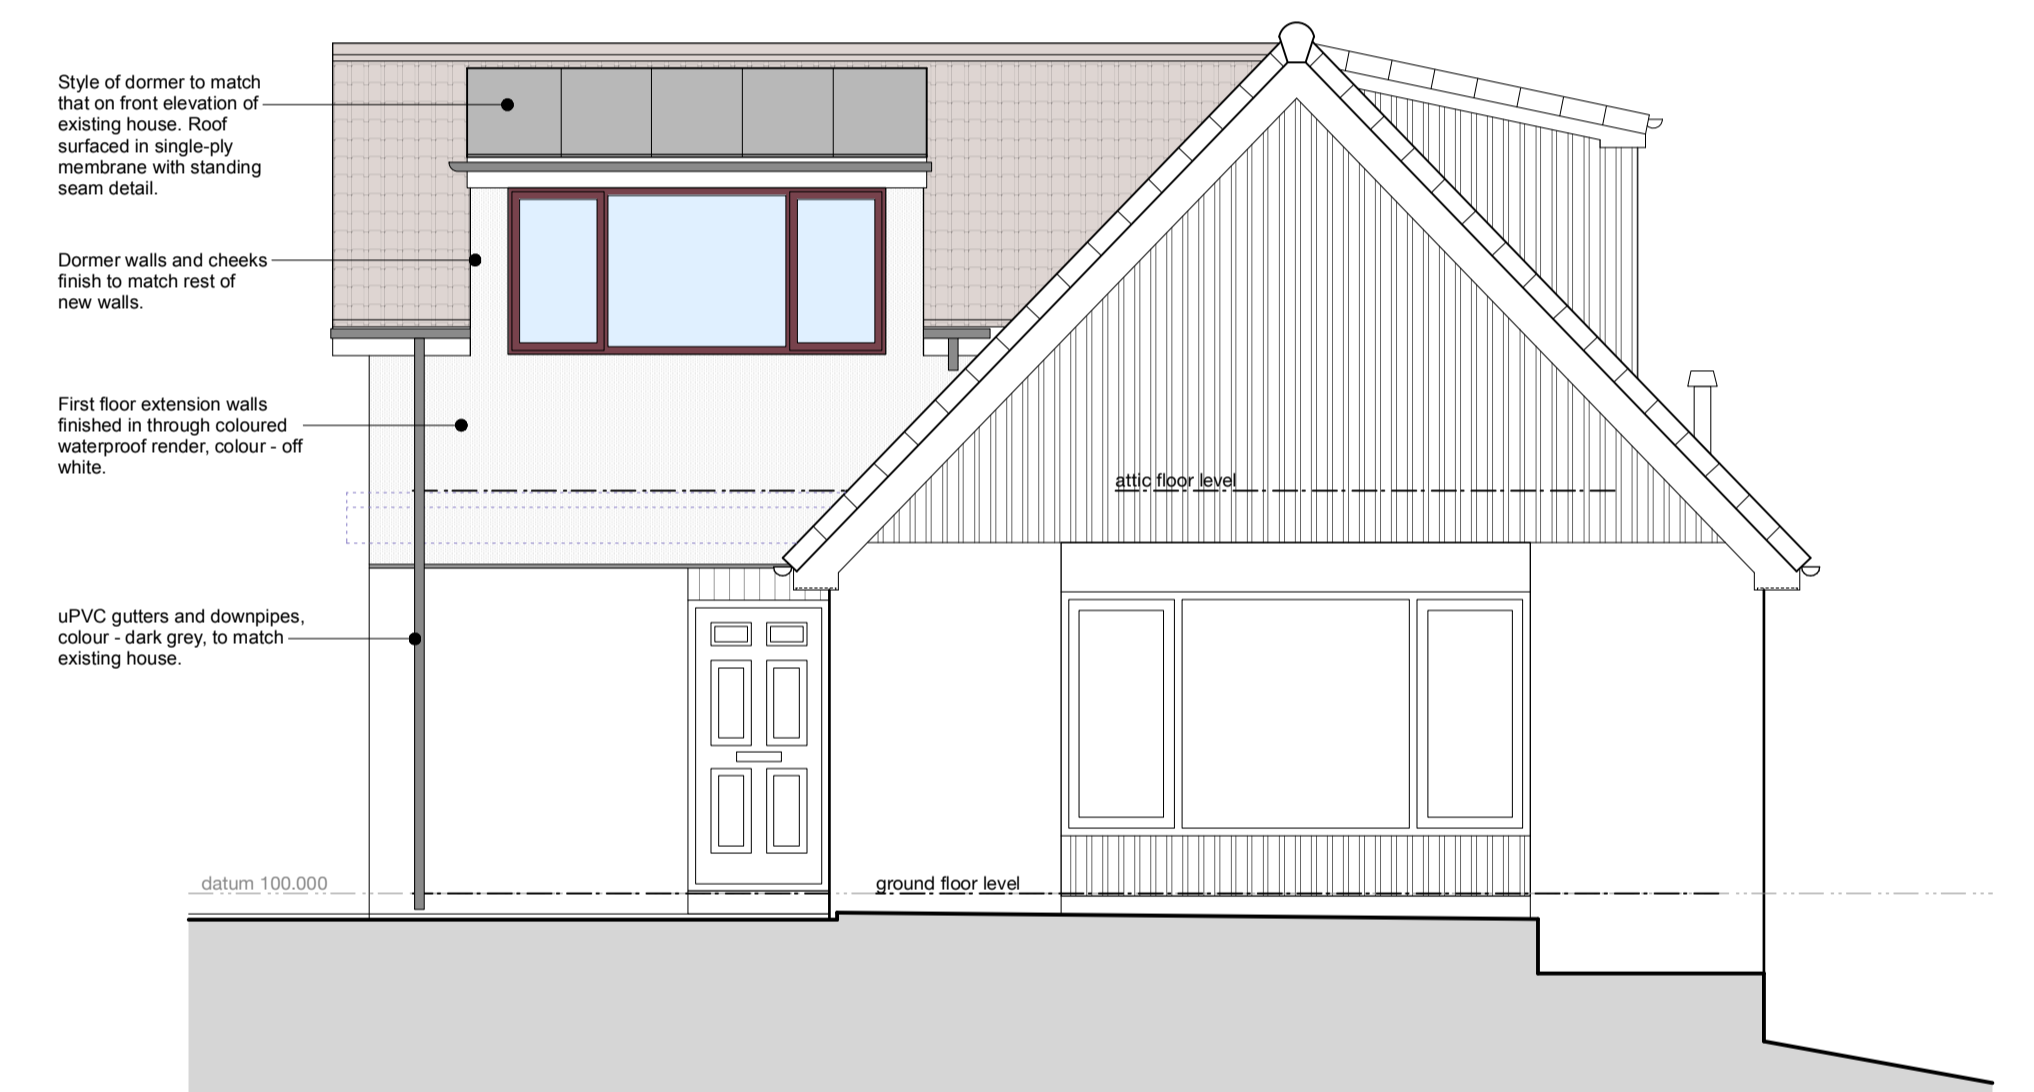

south elevation - side

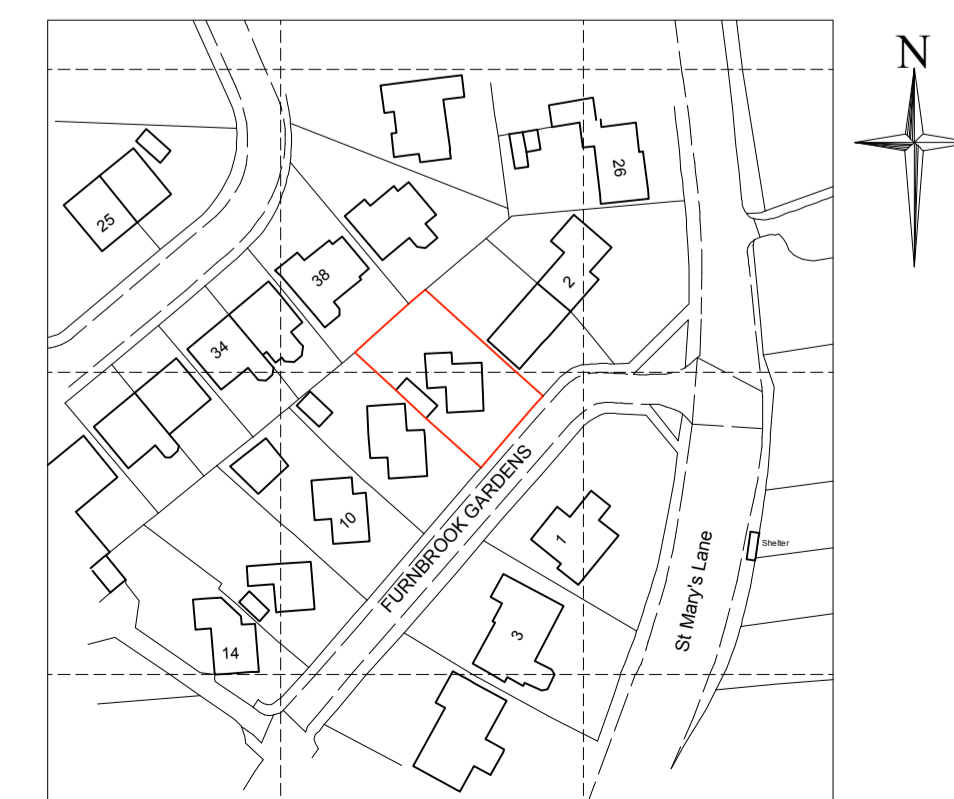

location plan 1:1250

This drawing has been prepared specifically for the purpose of obtaining Planning Permission and/or Building Regulation Approval. Its suitability for other purposes, without supplementary details and specifications cannot be guaranteed. The Permissions and/or Approvals are beyond the Architects control, and no guarantee that such will be granted is given or to be inferred by reason of the preparation of this drawing.

Only figured dimensions are to be used. All dimensions to be checked on site. This drawing together with the design is the property and copyright of the Architect and must not be reproduced without prior written permission.

P03	Drawing updated following client comments.	09.06.25	JS	NG
P02	Drawing updated following client meeting.	04.06.25	JS	NG
P01	Drawing originated	08.05.25	JS	NG
rev.	description	date	drawn	approved



project Proposed first floor extension to dormer bungalow  
at 6 Furnbrook Gardens, Kirkheaton Huddersfield, HD5 0DY  
for Mr R. and Mrs S. Barraclough

title General arrangement as proposed  
number 25040D-02-P03  
scale 1:50 or as shown  
size A1