




0m Scale 1:100 10.00

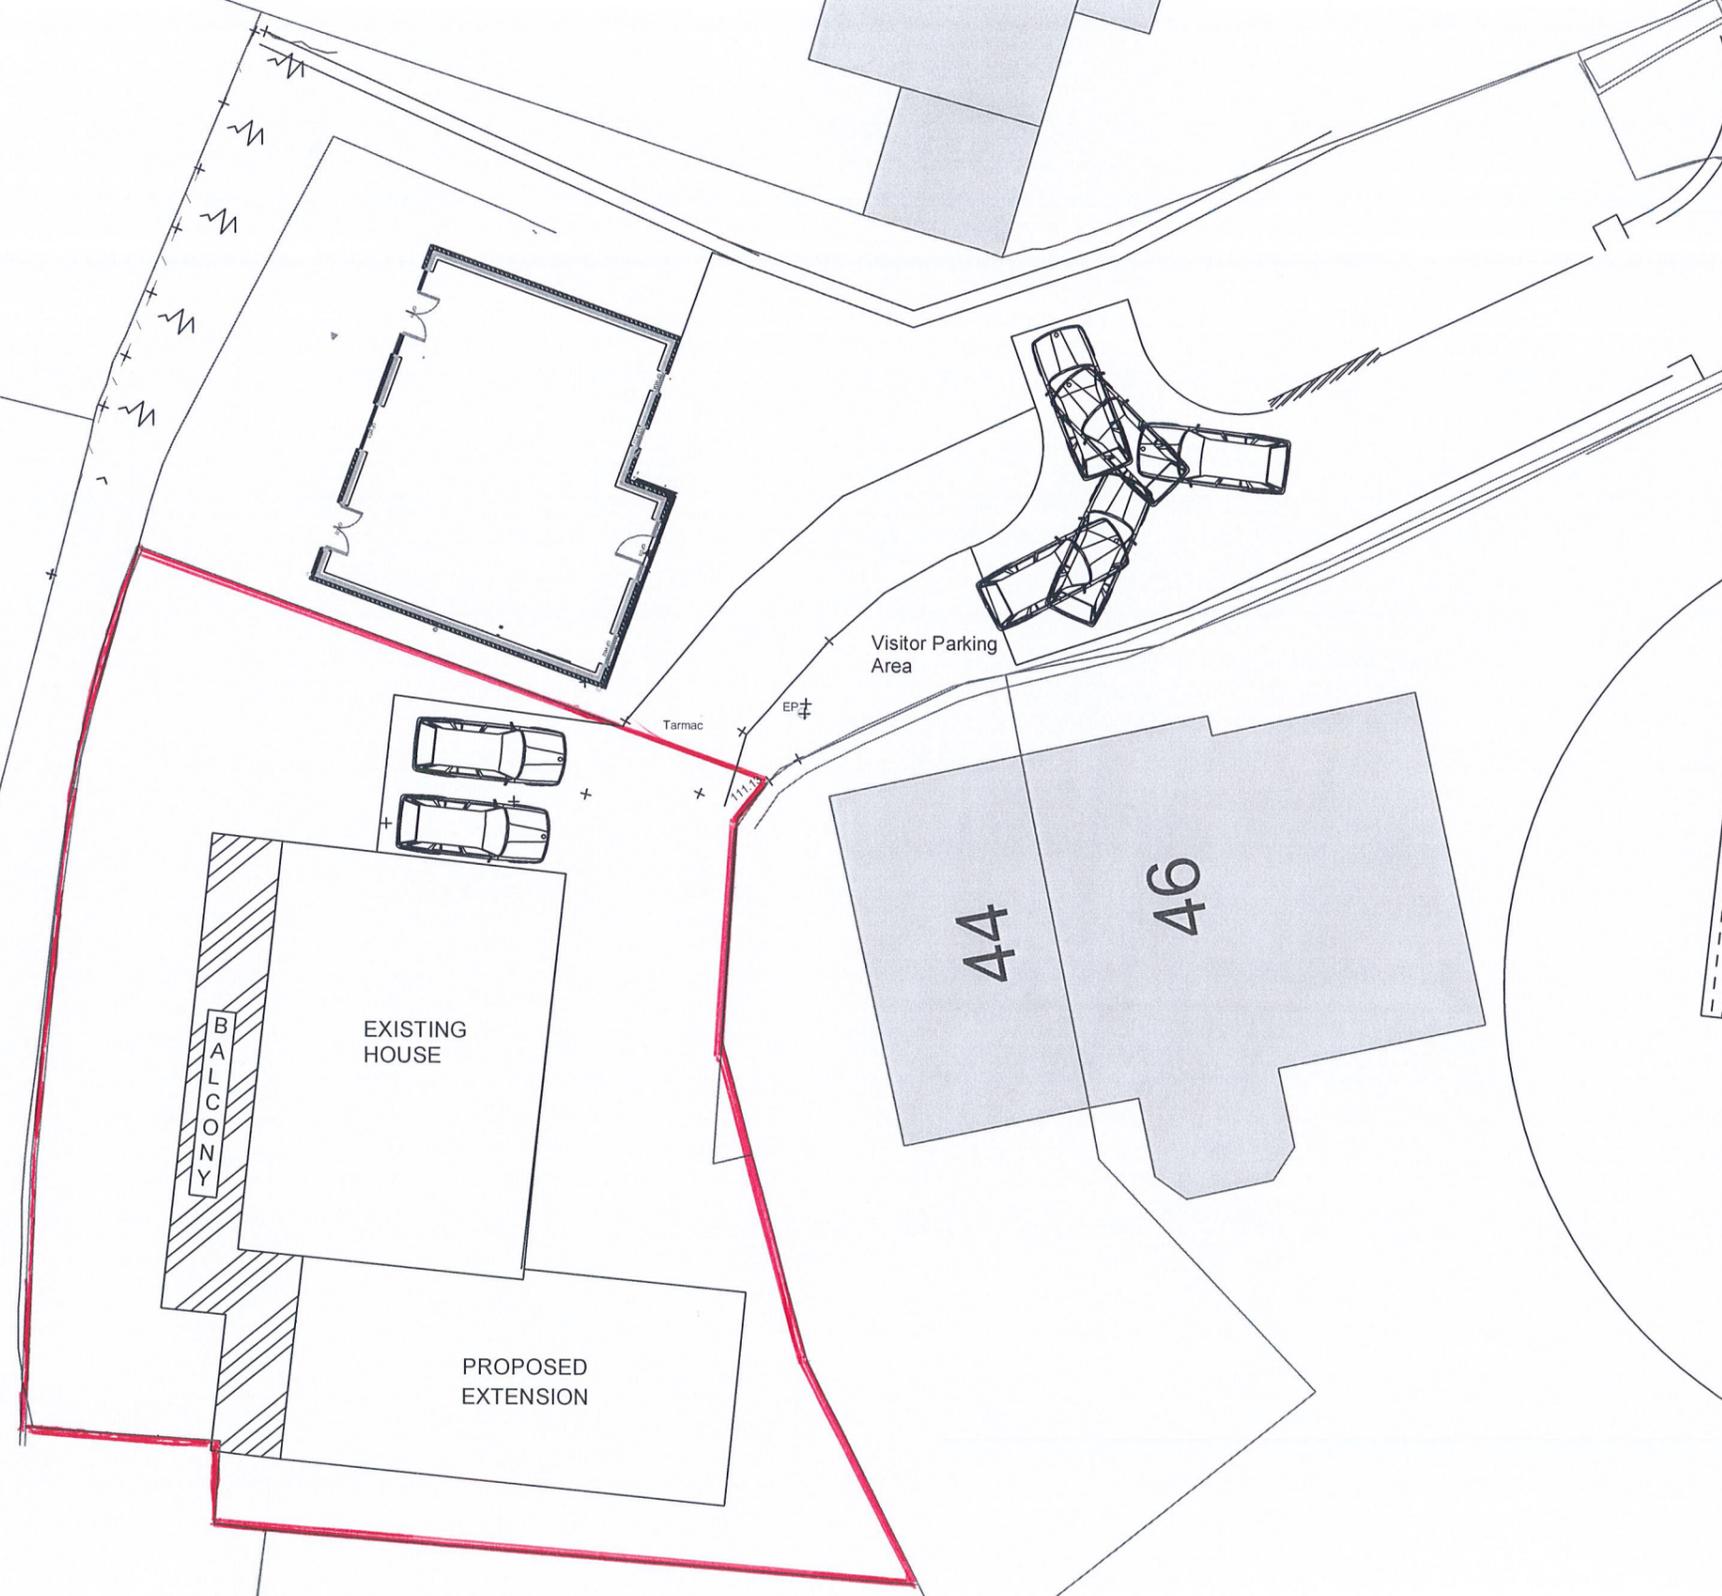

BALCONY

EXISTING HOUSE


PROPOSED EXTENSION

Visitor Parking Area

Tarmac

44

46

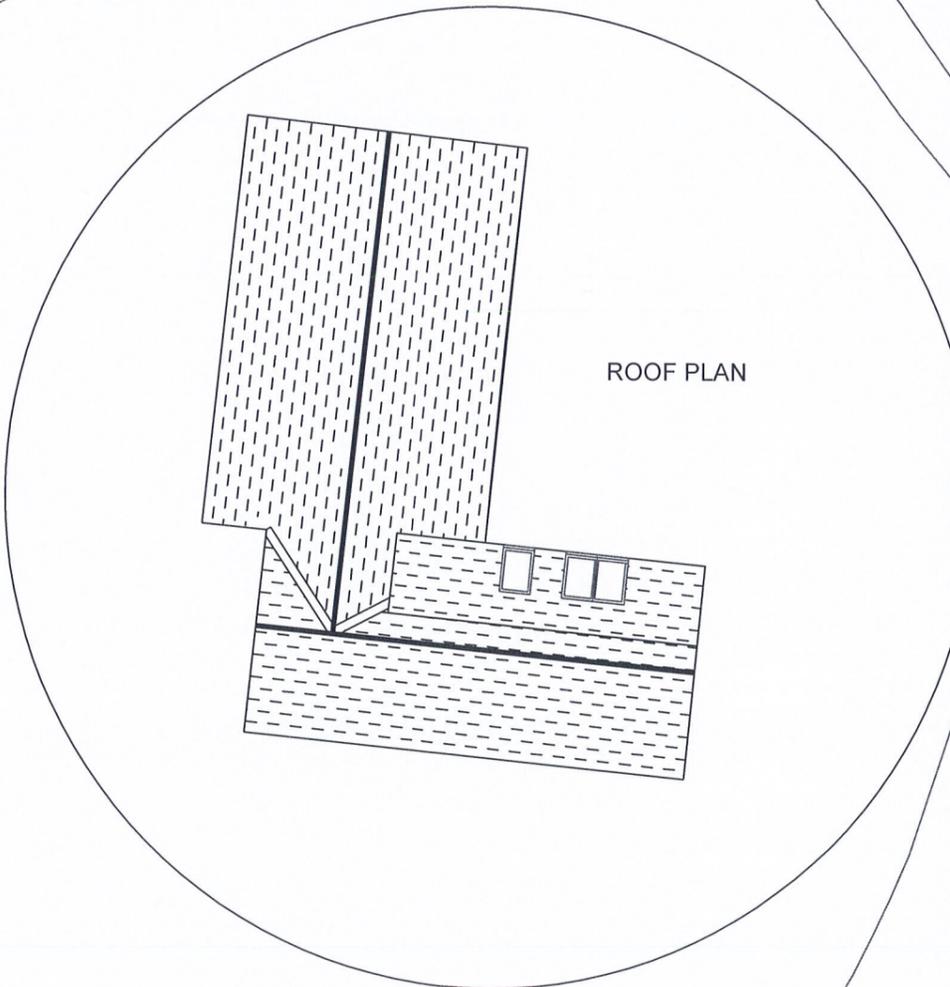

ROOF PLAN

Site Plan & Roof Plan		
Fenay Bridge		
HD8 0AD		
Date	May 2025	Dwg no 05
Scale	A3 - 1:200	
Dwn By	-----	