



EXISTING FOURTH (5) FLOOR PLAN BUILDING B
SCALE: 1:100

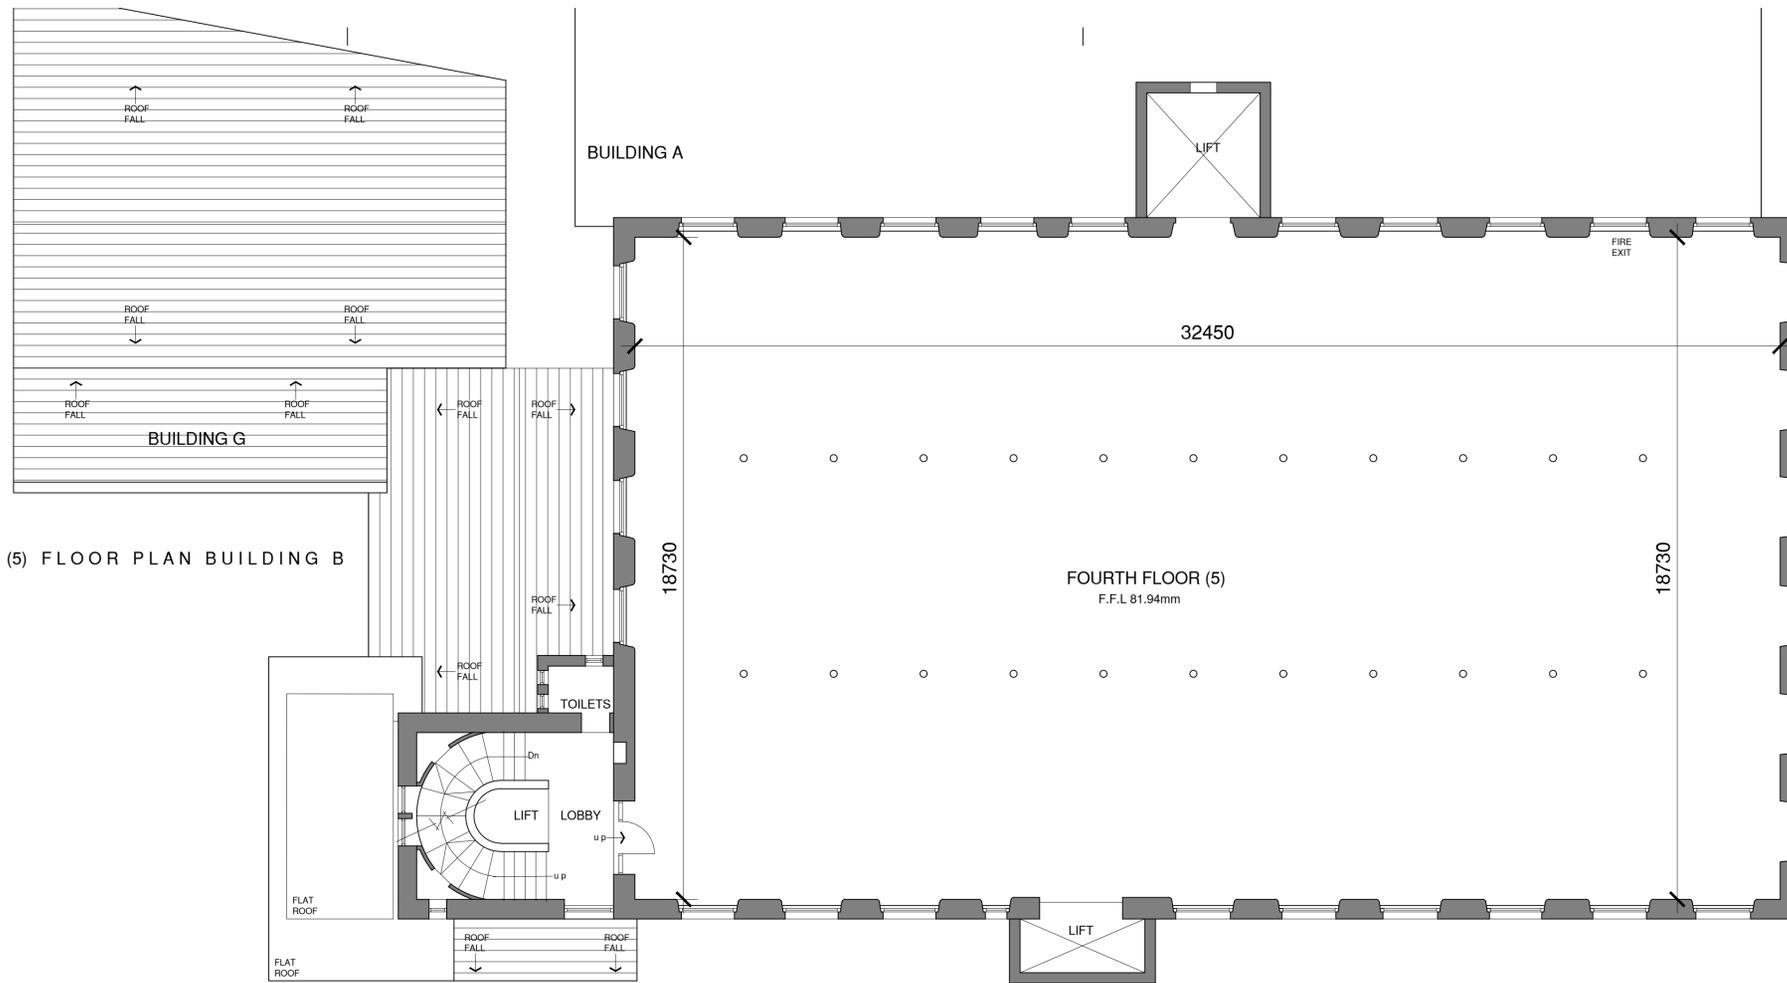

EXISTING THIRD (4) FLOOR PLAN BUILDING B
SCALE: 1:100

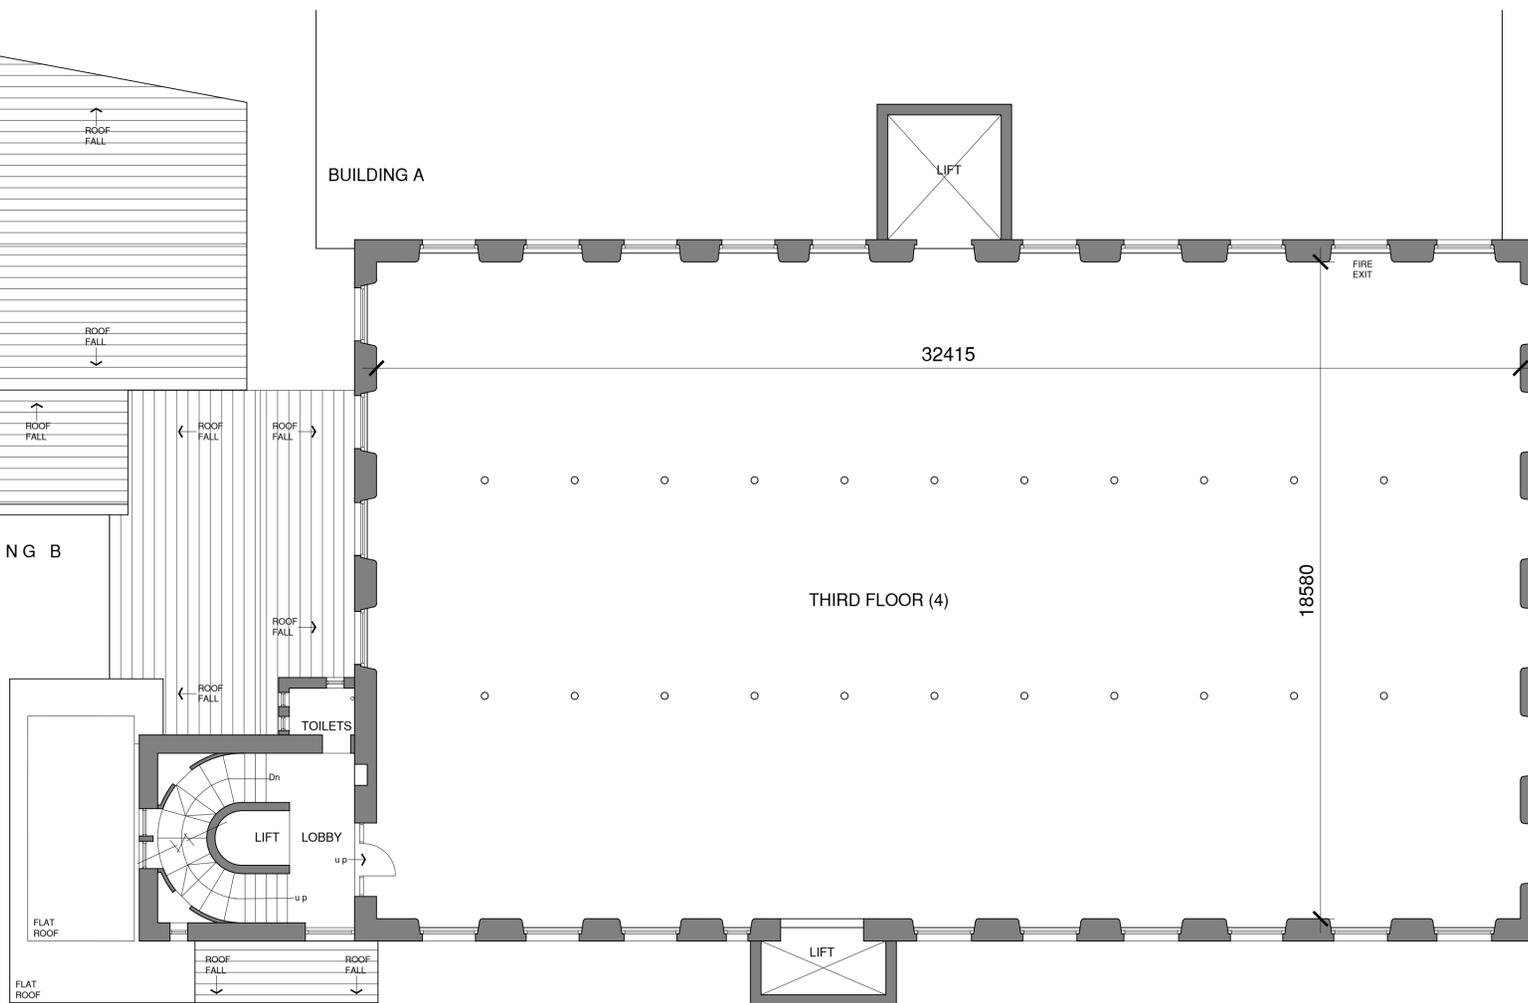

Rev	Note	Initial	Date
3 Richmond House, Caldene Business Park, Mytholmroyd, Hebden Bridge, West Yorkshire, HX7 5QJ 01422 883317 enquiries@tdjagger.ltd.uk www.tdjagger.ltd.uk			
Client	JLB		
Project	Refurbishment of Building B Turnbridge Mills, Quay Street, Huddersfield. HD1 6QT		
Drawing	Existing Third & Fourth Floor Plan - Building B		
Date	Drawn	Checked	Scale
April 2023	SD	TDJ	1:100@A1
Drwg. No.	Revision		
1908 52	-		
Drawings are to scale indicated for planning purposes. No scaling permitted for construction purposes. Information on this drawing is copyright. All rights reserved. No part of this work may be reproduced or transmitted in any form by any means, either electronically, mechanically, by photocopying, recording or otherwise stored in any retrieval system of any nature, without the express consent of T D Jagger Ltd.			
Don't Ignore Health & Safety			