
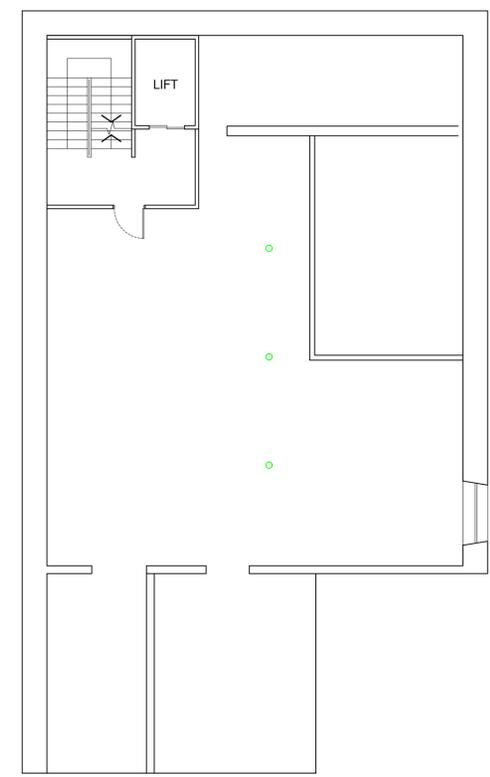


**PROPOSED GROUND FLOOR PLAN**

SCALE: 1:100

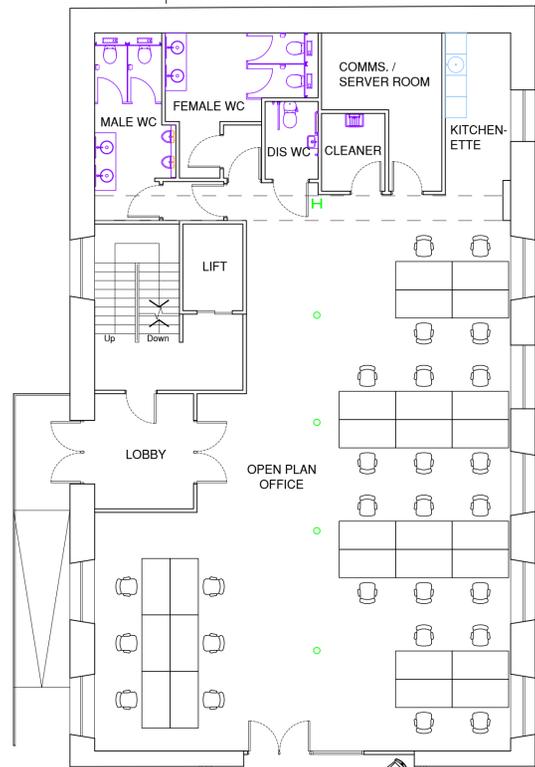

**PROPOSED BASEMENT FLOOR PLAN**

SCALE: 1:100

Rev	Note	Initial	Date
C	Amended layout to suit elevations	CS	25.03.28
B	Amended layout.	CS	25.02.24
A	Amended to suit comments.	CS	25.01.29

**T D JAGGER**  
PROPERTY CONSULTANTS

3 Richmond House, Caldene Business Park,  
Mytholmroyd, Hebden Bridge,  
West Yorkshire, HX7 5QJ  
01422 883317  
enquiries@tdjagger.ltd.uk  
www.tdjagger.ltd.uk

Client: **JLB Group**  
Project: **Turnbridge Mills  
Quay Street  
Huddersfield**

Drawing: <b>Proposed Basement and Ground Floor Plans</b>			
Date: <b>Sep 2024</b>	Drawn: <b>CS</b>	Checked: <b>TDJ</b>	Scale: <b>As Drwg @A1</b>
Drwg. No.: <b>1908 201</b>	Revision: <b>C</b>		

Drawings are to scale indicated for planning purposes. No scaling permitted for construction purposes. Information on this drawing is copyright. All rights reserved. No part of this work may be reproduced or transmitted in any form by any means, either electronically, mechanically, by photocopying, recording or otherwise stored in any retrieval system of any nature, without the express consent of T D Jagger Ltd.

Don't Ignore Health & Safety  
**It Might Just Save Your Life**