
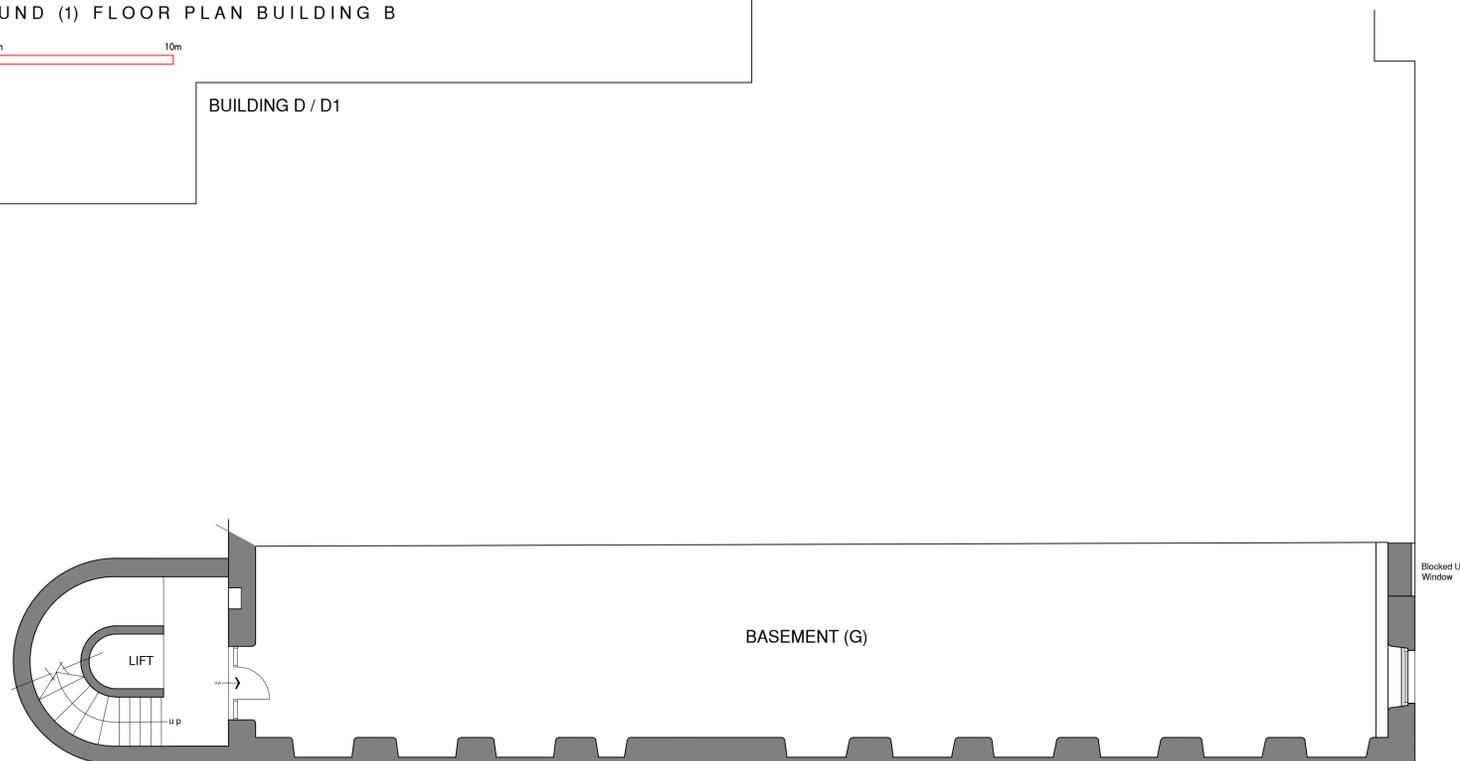


EXISTING GROUND (1) FLOOR PLAN BUILDING B

SCALE: 1:100

 

EXISTING BASEMENT (G) FLOOR PLAN BUILDING B

SCALE: 1:100

Rev	Note	Initial	Date
3 Richmond House, Caldene Business Park, Mytholmroyd, Hebden Bridge, West Yorkshire, HX7 5QJ 01422 883317 enquiries@tdjagger.ltd.uk www.tdjagger.ltd.uk			
Client JLB			
Project Refurbishment of Building B Turnbridge Mills, Quay Street, Huddersfield. HD1 6QT			
Drawing Existing Basment & Ground Floor Plans - Building B			
Date April 2023	Drawn SD	Checked TDJ	Scale 1:100@A1
Drwg. No. 1908 50		Revision -	
<small>Drawings are to scale indicated for planning purposes. No scaling permitted for construction purposes. Information on this drawing is copyright. All rights reserved. No part of this work may be reproduced or transmitted in any form by any means, either electronically, mechanically, by photocopying, recording or otherwise stored in any retrieval system of any nature, without the express consent of T D Jagger Ltd.</small>			
<small>Don't Ignore Health & Safety</small>			
<small>It Might Just Save Your Life</small>			