




EXISTING FIRST FLOOR PLAN
SCALE 1:100

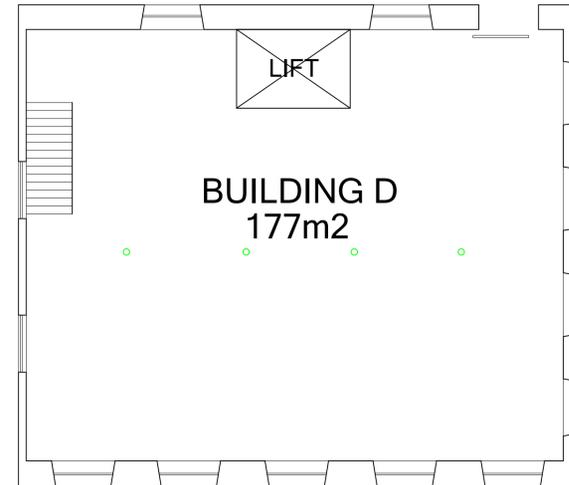


EXISTING THIRD FLOOR PLAN
SCALE 1:100

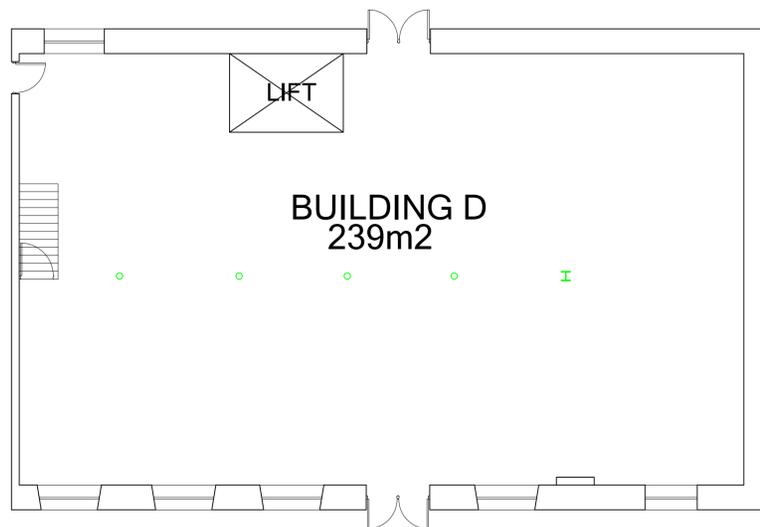

EXISTING GROUND FLOOR PLAN
SCALE 1:100

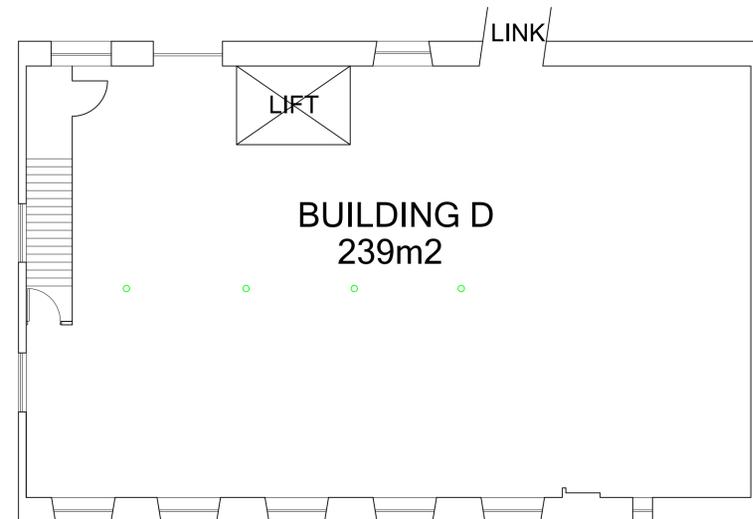

EXISTING SECOND FLOOR PLAN
SCALE 1:100

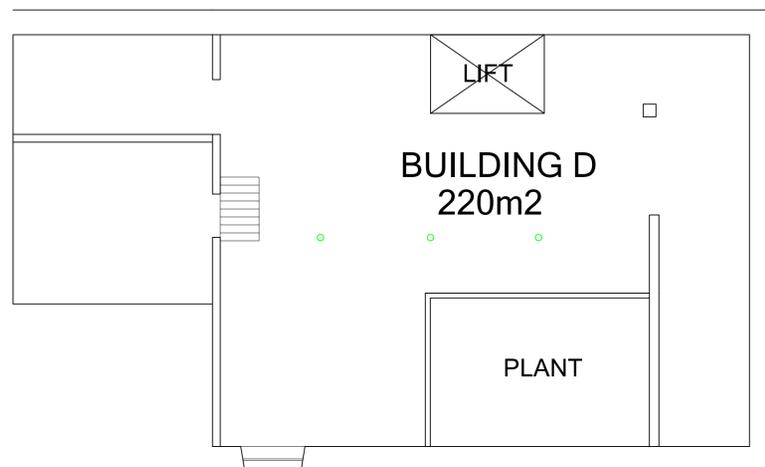

EXISTING BASEMENT PLAN
SCALE 1:100



Rev	Note	Initial	Date
3 Richmond House, Caldene Business Park, Mytholmroyd, Hebden Bridge, West Yorkshire, HX7 5QJ 01422 883317 enquiries@tdjagger.ltd.uk www.tdjagger.ltd.uk			
Client			
JLB Group			
Project			
Turnbridge Mills Quay Street Huddersfield			
Drawing			
Building D Existing Floor Plans			
Date	Drawn	Checked	Scale
Sep 2024	CS	TDJ	As Drwg @A1
Drwg. No.			Revision
1908 200			-
<small>Drawings are to scale indicated for planning purposes. No scaling permitted for construction purposes. Information on this drawing is copyright. All rights reserved. No part of this work may be reproduced or transmitted in any form by any means, either electronically, mechanically, by photocopying, recording or otherwise stored in any retrieval system of any nature, without the express consent of T D Jagger Ltd.</small>			
<small>Don't Ignore Health & Safety</small> 			