


PROPOSED EAST ELEVATION
SCALE: 1:200

0 1m 2m 3m 4m 5m 10m 20m
SCALE BAR 1:200

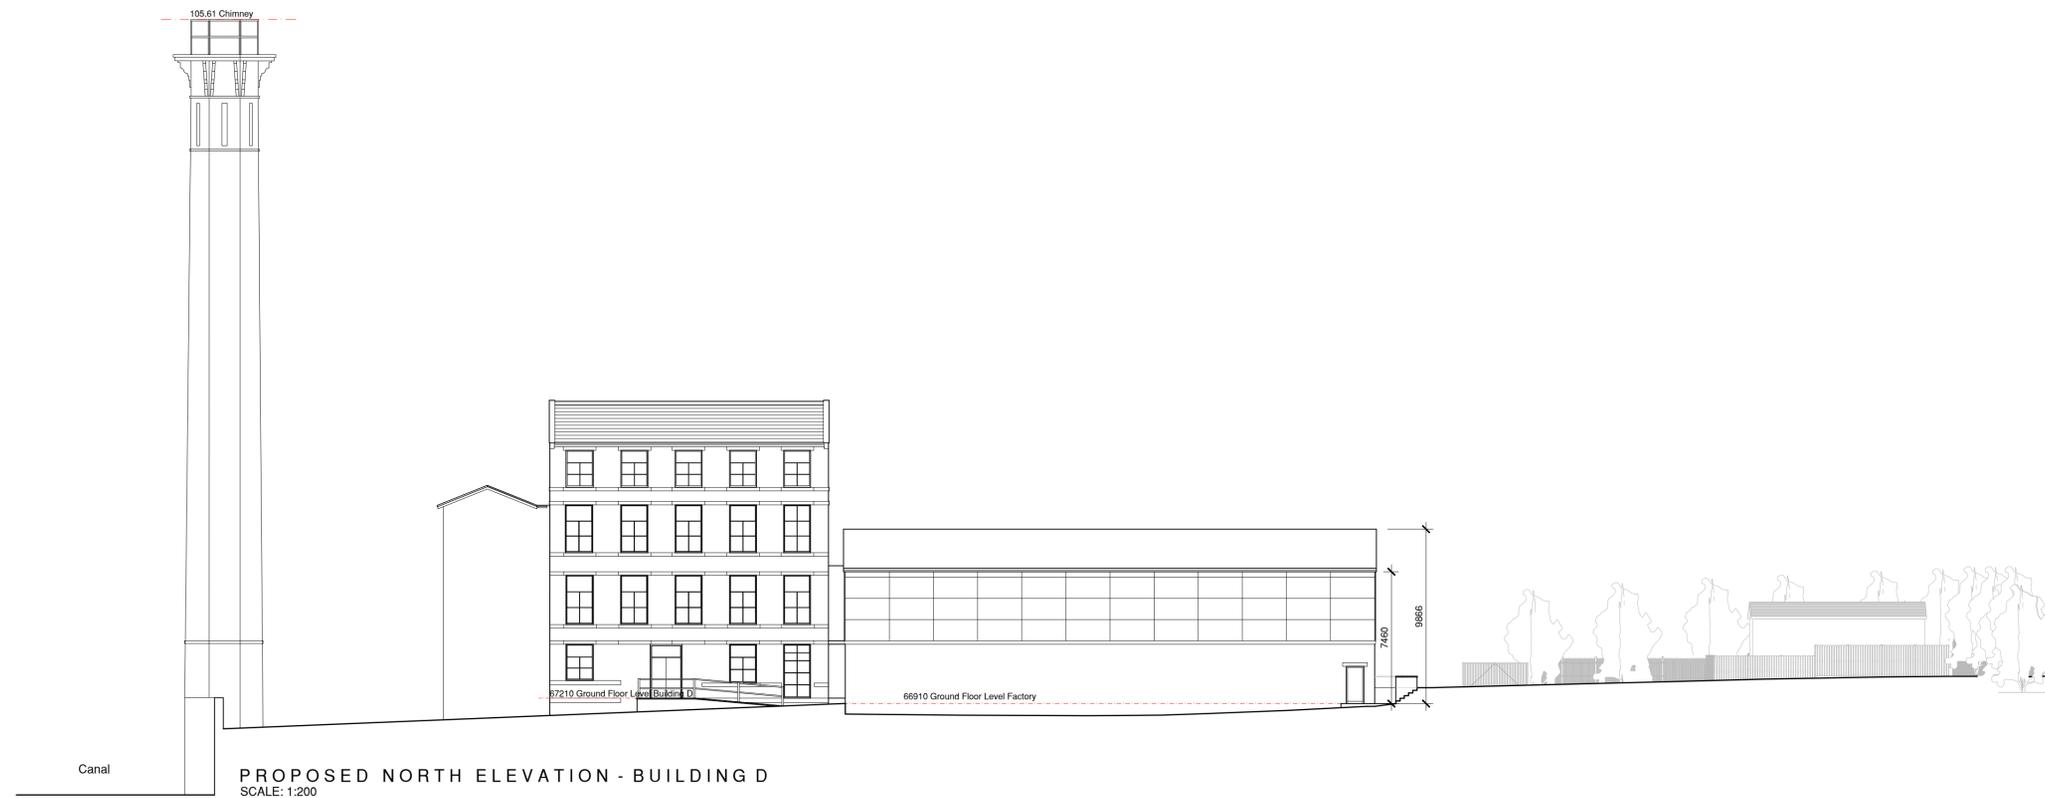

PROPOSED NORTH ELEVATION - BUILDING D
SCALE: 1:200

Rev	Note	Initial	Date
A	Elevations updated to suit	CS	25.03.28

T D JAGGER
PROPERTY CONSULTANTS

3 Richmond House, Caldene Business Park,
Mytholmroyd, Hebden Bridge,
West Yorkshire, HX7 5QJ
01422 883317
enquiries@tdjagger.ltd.uk
www.tdjagger.ltd.uk

Client
JLB Group

Project
**Turnbridge Mills
Quay Street
Huddersfield**

Drawing
**Proposed North and
East Elevations**

Date	Drawn	Checked	Scale
Jan 2025	CS	TDJ	As Drwg @A1

Drwg. No.	Revision
1908 207	A

Drawings are to scale indicated for planning purposes. No scaling permitted for construction purposes. Information on this drawing is copyright. All rights reserved. No part of this work may be reproduced or transmitted in any form by any means, either electronically, mechanically, by photocopying, recording or otherwise stored in any retrieval system of any nature, without the express consent of T D Jagger Ltd.

Don't Ignore Health & Safety
It Might Just Save Your Life