


PROPOSED WEST ELEVATION
SCALE: 1:200



PROPOSED QUAY STREET SOUTH ELEVATION
SCALE: 1:200

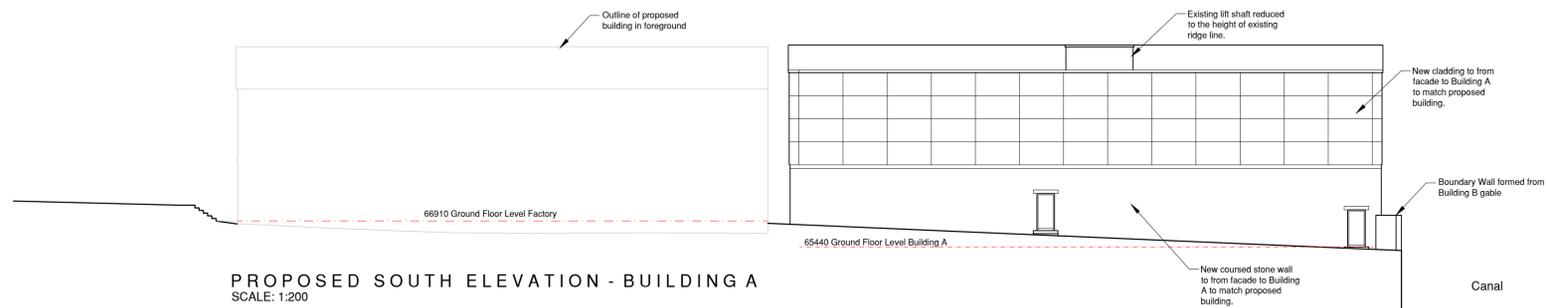

PROPOSED SOUTH ELEVATION - BUILDING A
SCALE: 1:200

D	Elevation notes added	TJ	25.05.27
C	Level added	TJ	25.05.15
B	Elevations updated to suit	CS	25.03.28
A	Amendments made to the design.	CS	25.01.30
Rev	Note	Initial	Date



3 Richmond House, Caldene Business Park,
Mytholmroyd, Hebden Bridge,
West Yorkshire, HX7 5QJ
01422 883317
enquiries@tdjagger.ltd.uk
www.tdjagger.ltd.uk

Client
JLB Group

Project
Turnbridge Mills
Quay Street
Huddersfield

Drawing
Proposed Quay Street South
and West Elevations

Date Oct 2024 Drawn CS Checked TDJ Scale As Drwg @A1

Drwg. No. 1908 206 Revision D

Drawings are to scale indicated for planning purposes. No scaling permitted for construction purposes. Information on this drawing is copyright. All rights reserved. No part of this work may be reproduced or transmitted in any form by any means, either electronically, mechanically, by photocopying, recording or otherwise stored in any retrieval system of any nature, without the express consent of T D Jagger Ltd.

Don't Ignore Health & Safety
It Might Just Save Your Life