


PROPOSED GROUND FLOOR PLAN

SCALE: 1:100

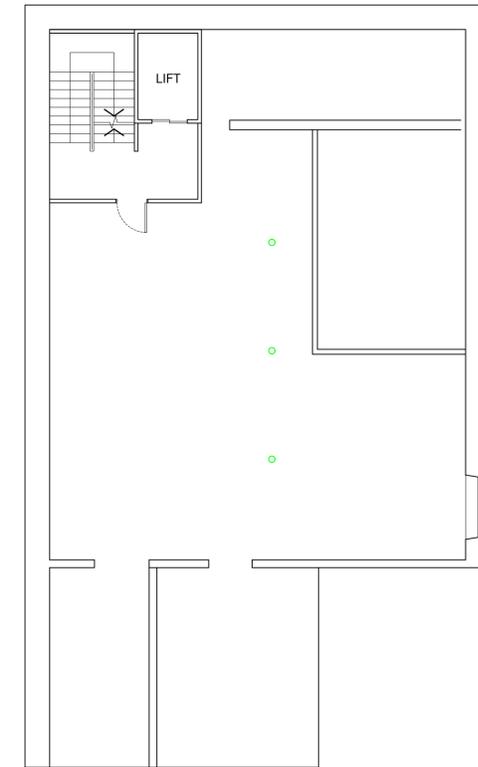

OFFICES
 Ground Floor GIA 440 m² / 4736 sqft
 First Floor GIA 440 m² / 4736 sqft
 Second Floor GIA 219 m² / 2357 sqft
 Third Floor GIA 156 m² / 1679 sqft
 Total GIA 1255 m² / 13,509 sqft



PROPOSED BASEMENT FLOOR PLAN

SCALE: 1:100

Rev	Note	Initial	Date
3 Richmond House, Caldene Business Park, Mytholmroyd, Hebden Bridge, West Yorkshire, HX7 5QJ 01422 883317 enquiries@tdjagger.ltd.uk www.tdjagger.ltd.uk			
Client			
JLB Group			
Project			
Turnbridge Mills Quay Street Huddersfield			
Drawing			
Option 3 Proposed Basement & GF Plans			
Date	Drawn	Checked	Scale
Sep 2024	CS	TDJ	As Drwg @A1
Drwg No.			Revision
1908 110			-
<small>Drawings are to scale indicated for planning purposes. No scaling permitted for construction purposes. Information on this drawing is copyright. All rights reserved. No part of this work may be reproduced or transmitted in any form by any means, either electronically, mechanically, by photocopying, recording or otherwise stored in any retrieval system of any nature, without the express consent of T D Jagger Ltd.</small>			
<small>Don't Ignore Health & Safety</small> 			