


PROPOSED WEST ELEVATION
SCALE: 1:200



PROPOSED QUAY STREET SOUTH ELEVATION
SCALE: 1:200

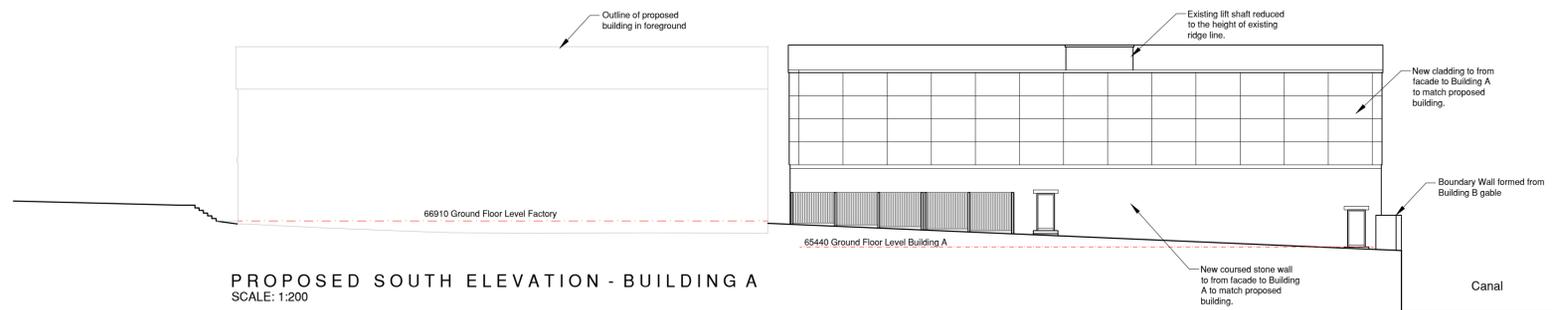

PROPOSED SOUTH ELEVATION - BUILDING A
SCALE: 1:200

Rev	Note	Initial	Date
E	Minor Planning Amendments	TJ	25.07.17
D	Elevation notes added	TJ	25.05.27
C	Level added	TJ	25.05.15
B	Elevations updated to suit	CS	25.03.28
A	Amendments made to the design.	CS	25.01.30



3 Richmond House, Caldene Business Park,
Mytholmroyd, Hebden Bridge,
West Yorkshire, HX7 5QJ
01422 883317
enquiries@tdjagger.ltd.uk
www.tdjagger.ltd.uk

Client
JLB Group

Project
**Turnbridge Mills
Quay Street
Huddersfield**

Drawing
**Proposed Quay Street South
and West Elevations**

Date	Oct 2024	Drawn	CS	Checked	TDJ	Scale	As Drwg @A1
Drwg. No.	1908 206	Revision	E				

Drawings are to scale indicated for planning purposes. No scaling permitted for construction purposes. Information on this drawing is copyright. All rights reserved. No part of this work may be reproduced or transmitted in any form by any means, either electronically, mechanically, by photocopying, recording or otherwise stored in any retrieval system of any nature, without the express consent of T D Jagger Ltd.

Don't Ignore Health & Safety
It Might Just Save Your Life