




OFFICE:
DPA Planning Ltd
4100 Park Approach
Leeds
LS15 8GB

SITE:
143 Upper
Commercial St
Batley
WF17 5DH

Tel: 0113 3970 310
Mob: 07799 095 613

S.dewar@dpaplanning.co.uk

Notes

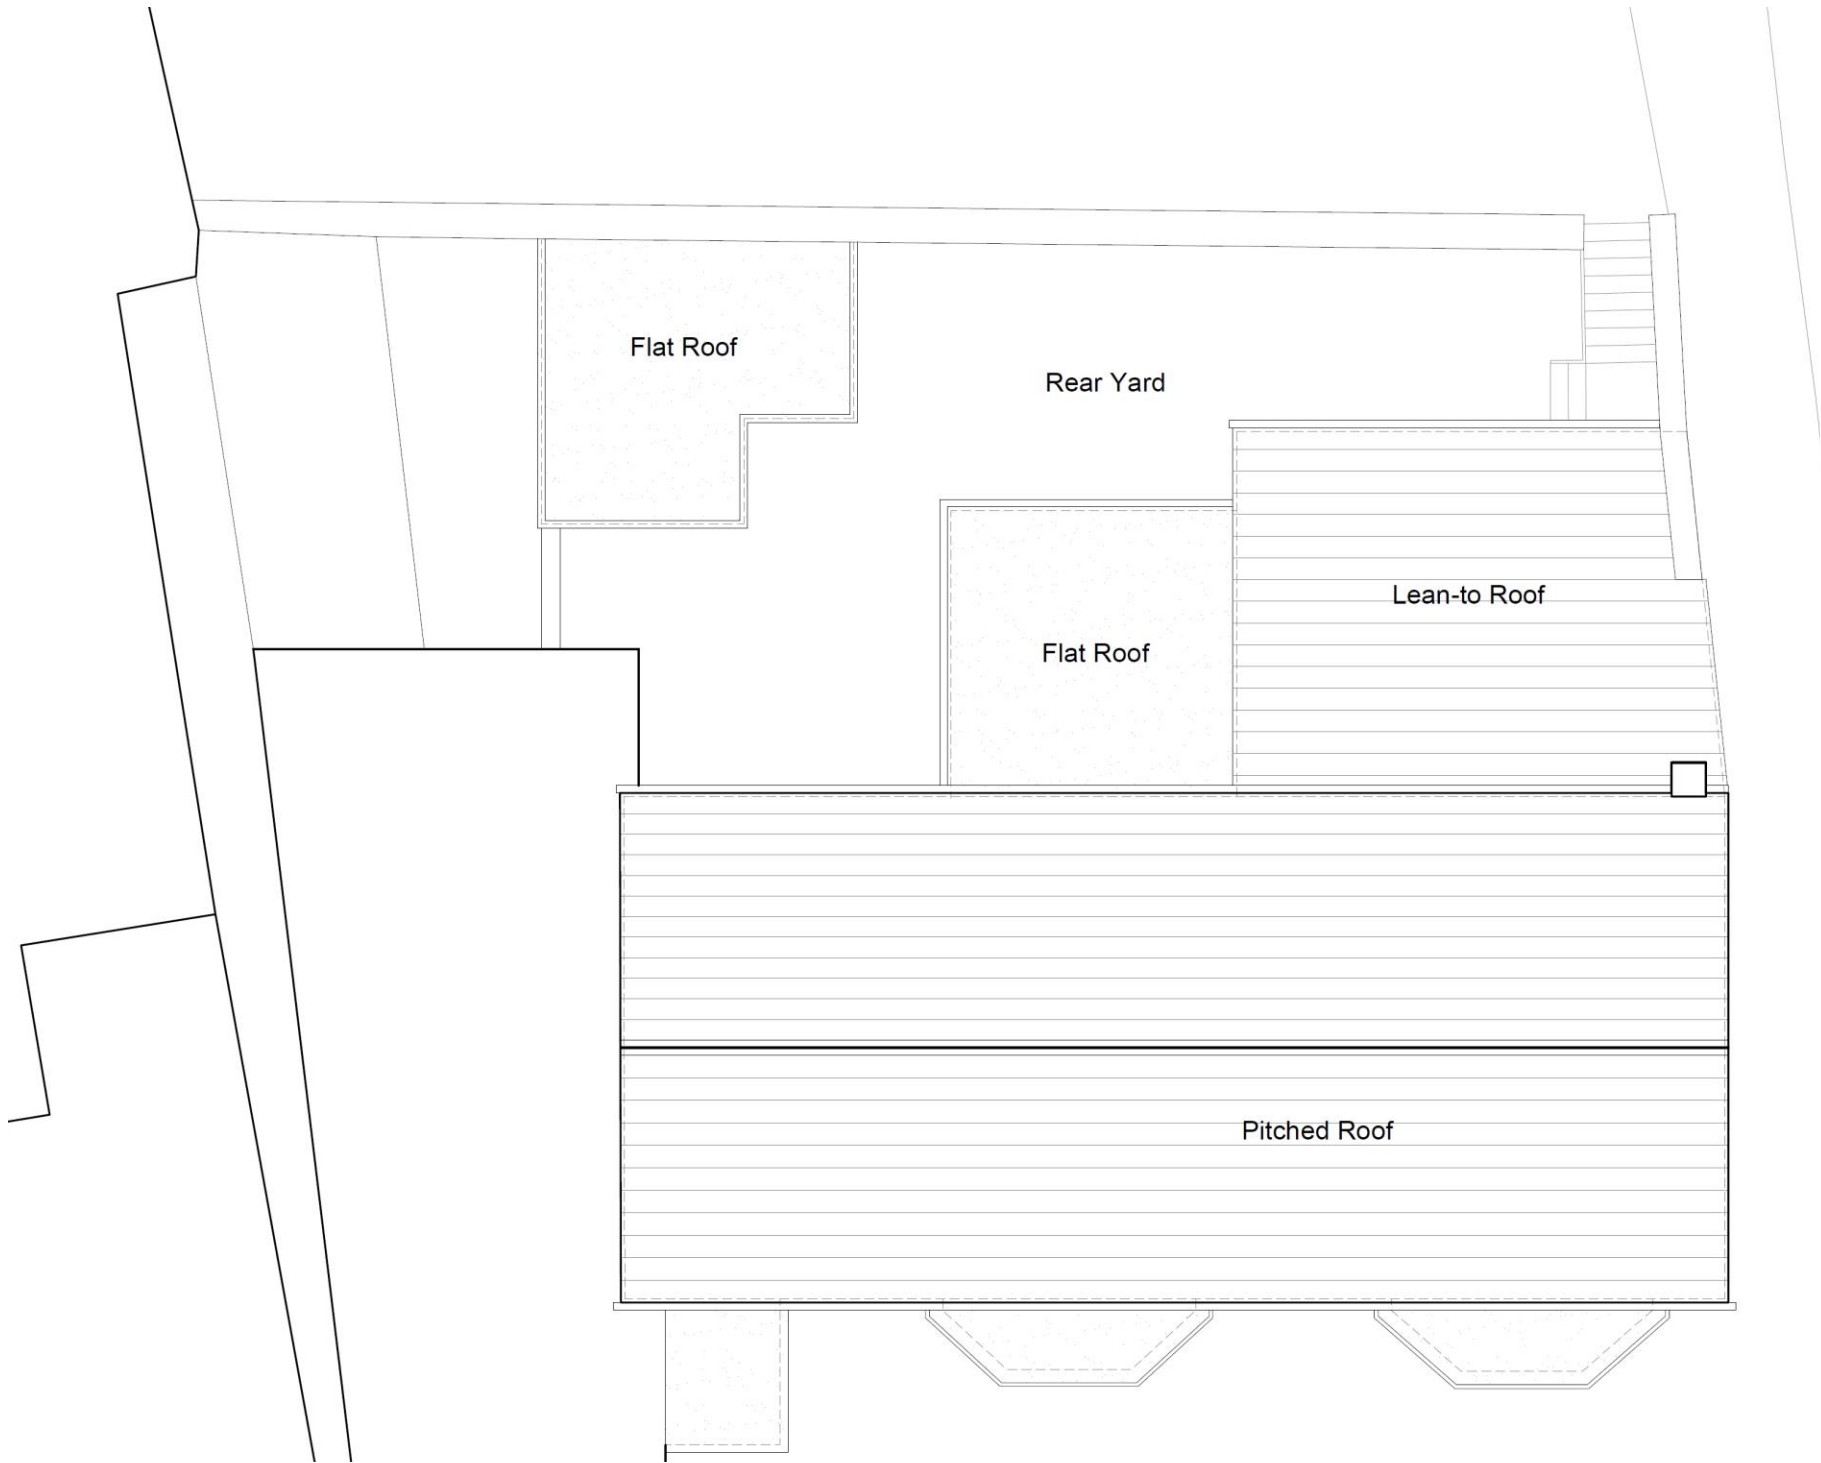

Date	By	Paper	Scale	Dwg no.	rev
14/05/25	SD	A3	1:100	UCS005	-

Existing Roof Plan