



Use figured dimensions only. DO NOT SCALE.
 All dimensions are in millimetres unless noted otherwise.
 All levels are in metres above ordnance datum unless noted otherwise.
 This drawing must be read in conjunction with all other relevant drawings and specifications from the Architect and other consultants.
 © KUFIC 2025


NOTES:

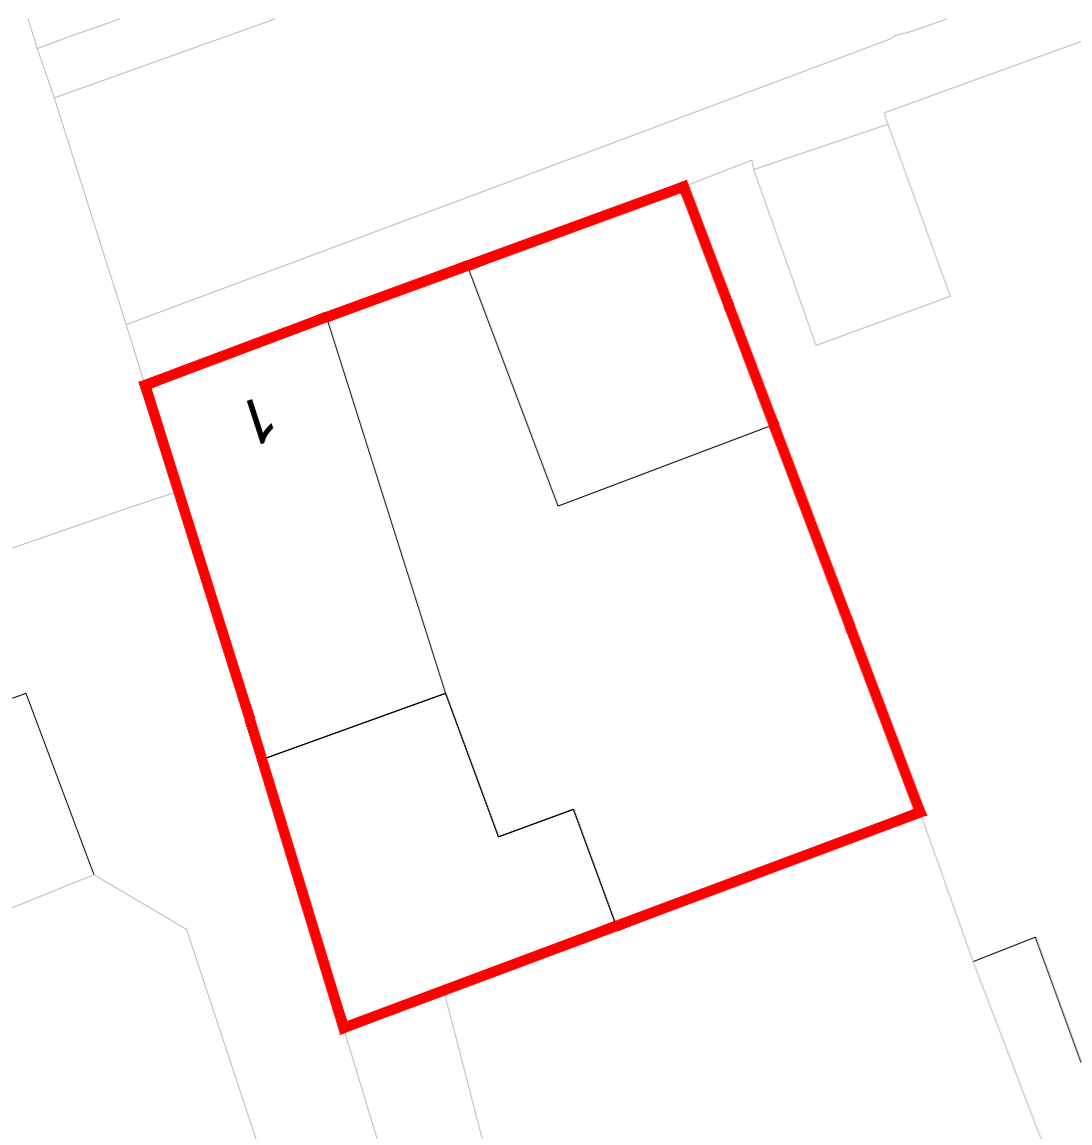

EXISTING SITE PLAN
1:200 @ A1

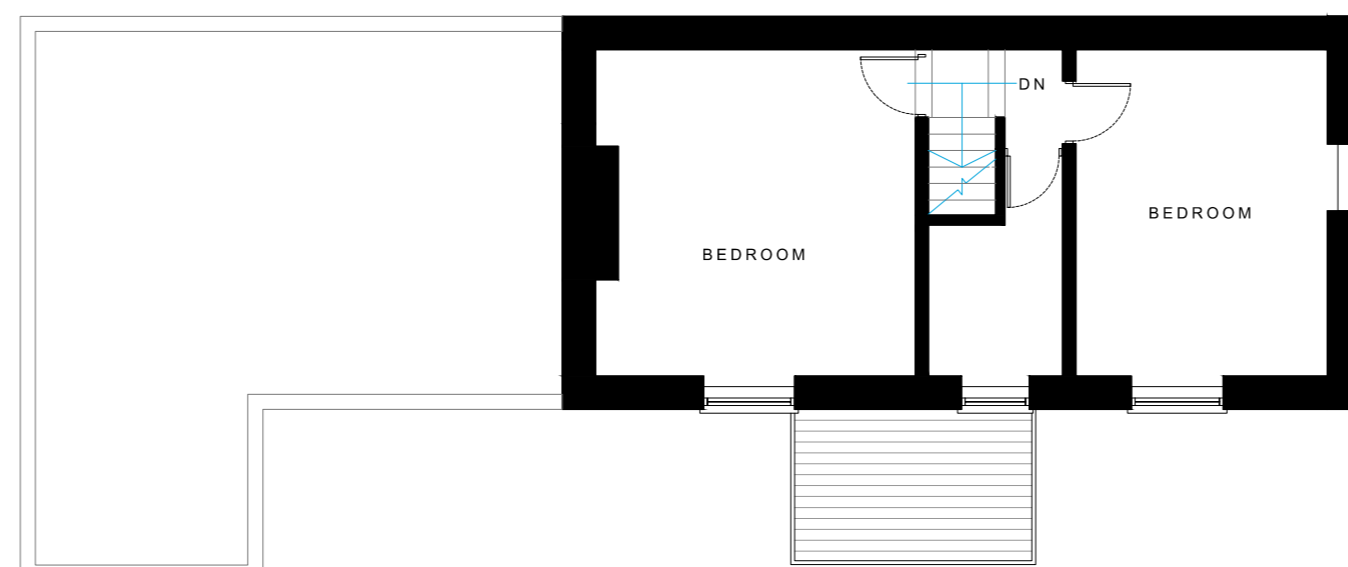


EXISTING FIRST FLOOR PLAN
1:100 @ A1

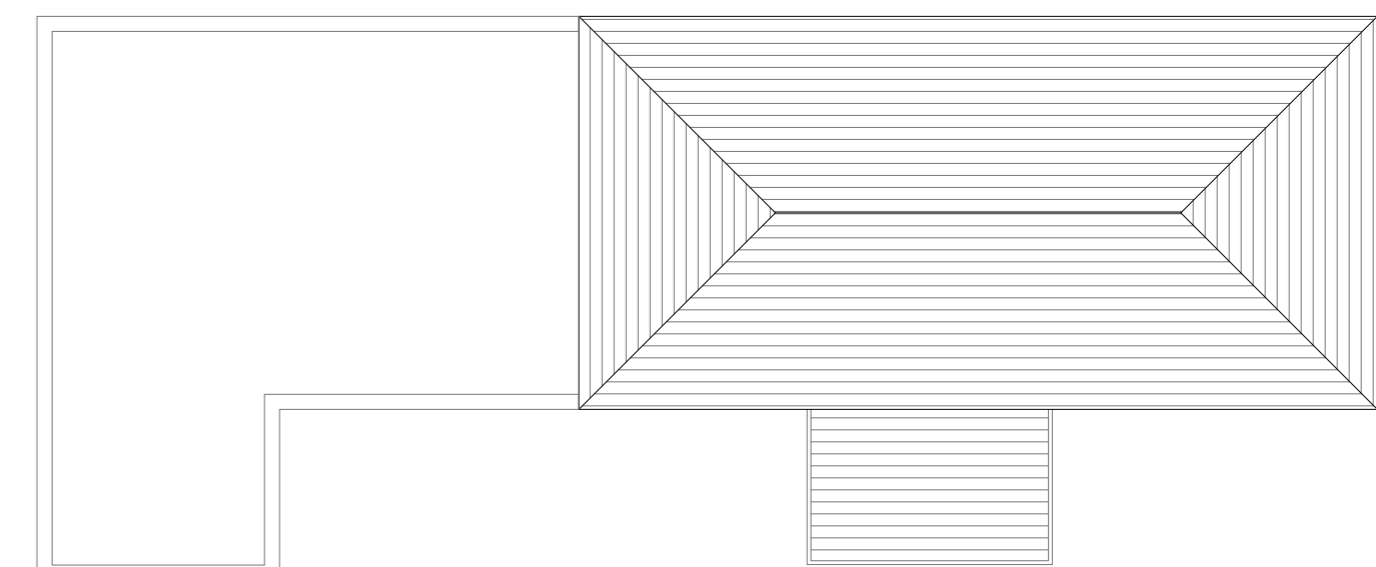


EXISTING ROOF PLAN
1:100 @ A1




EXISTING FRONT ELEVATION
1:100 @ A1

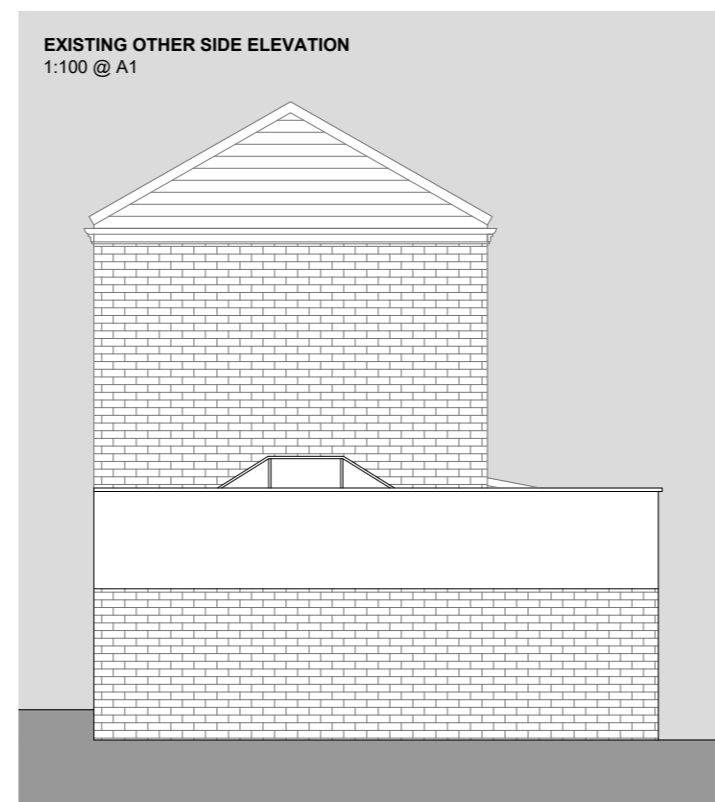


EXISTING OTHER SIDE ELEVATION
1:100 @ A1

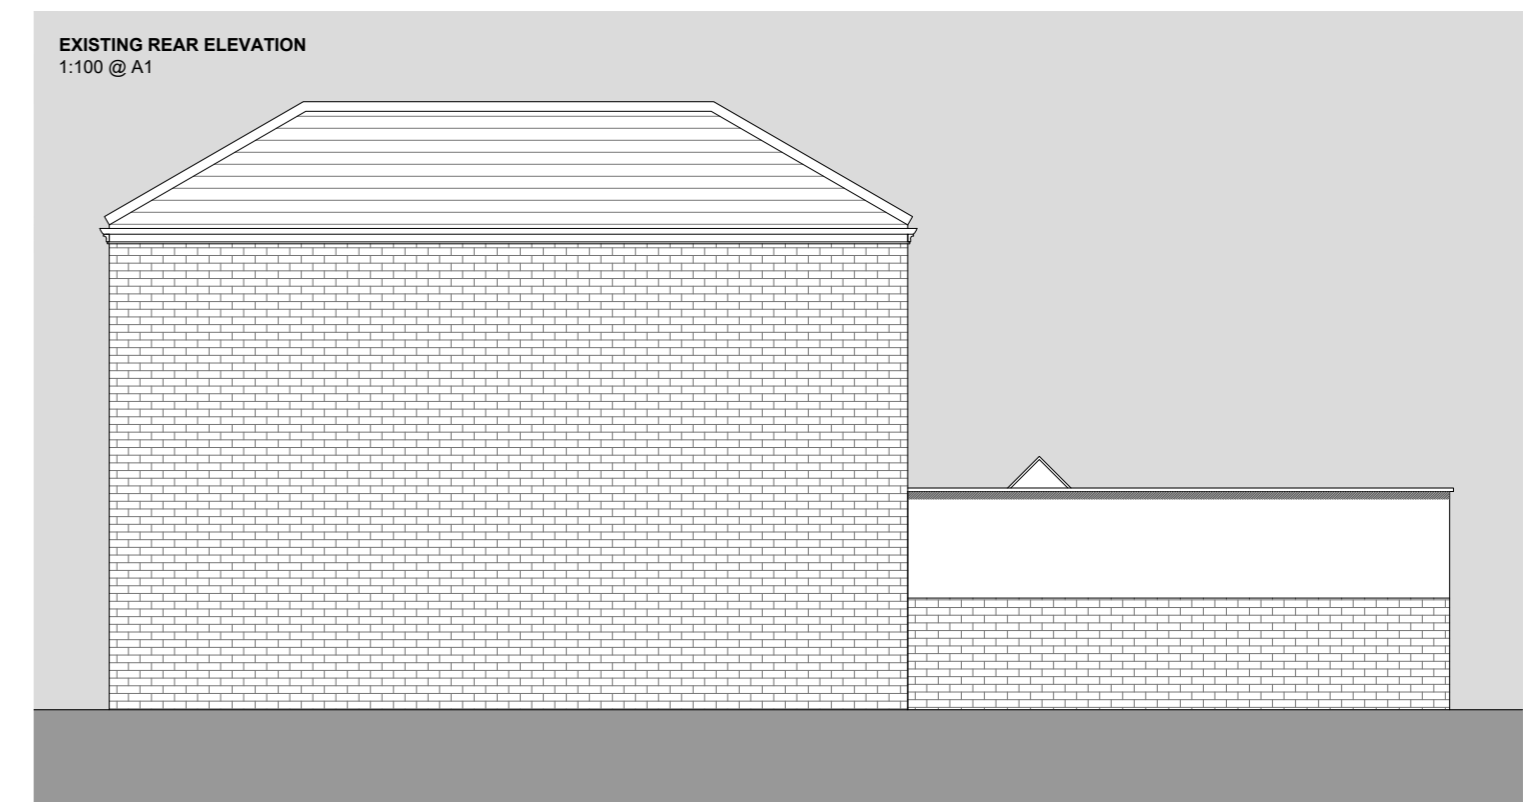


EXISTING REAR ELEVATION
1:100 @ A1

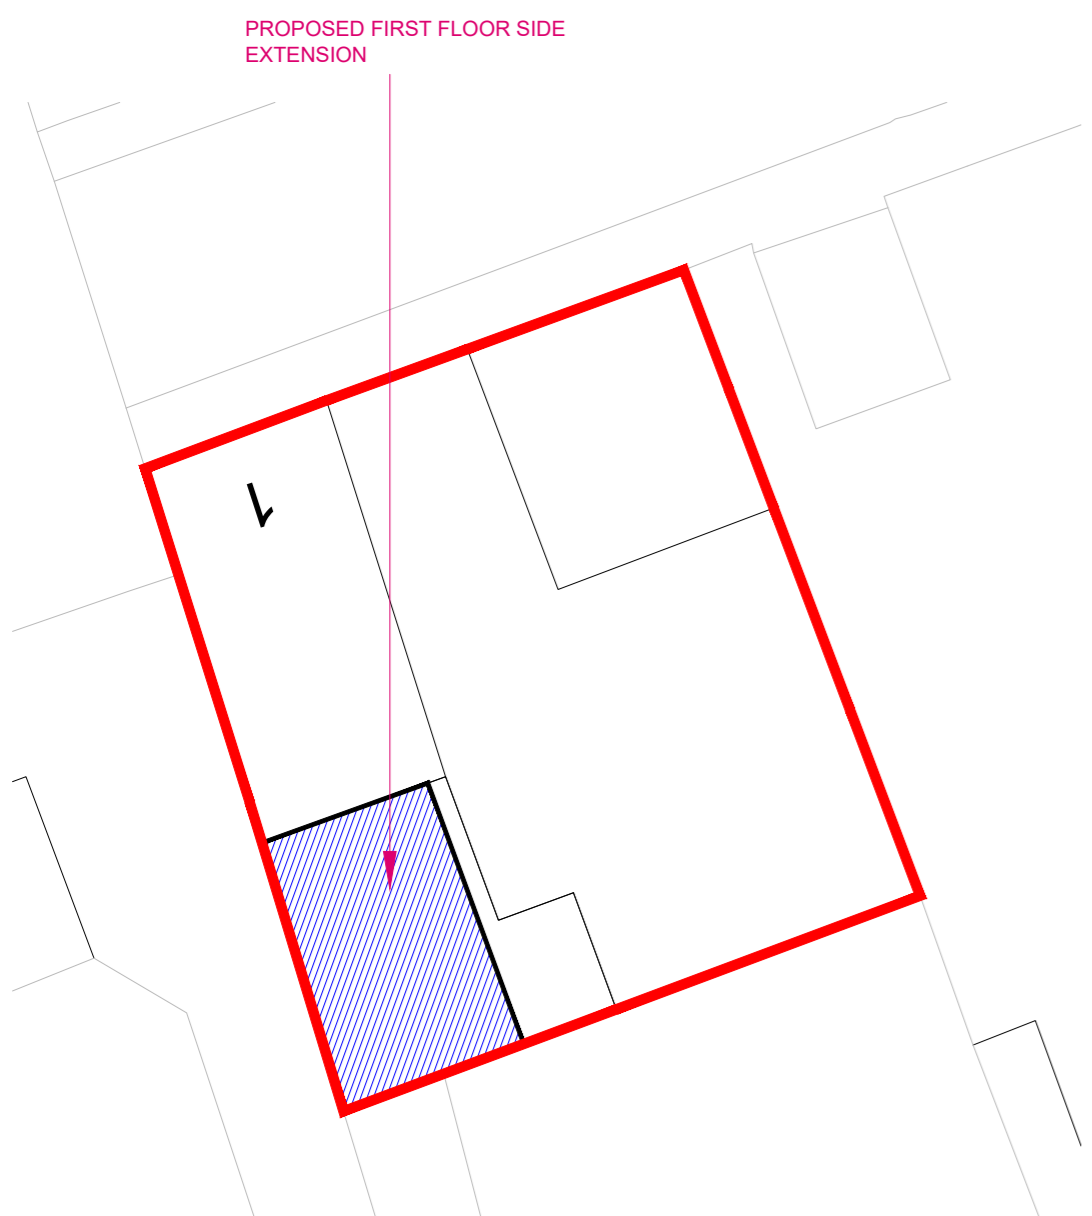

PROPOSED SITE PLAN
1:200 @ A1

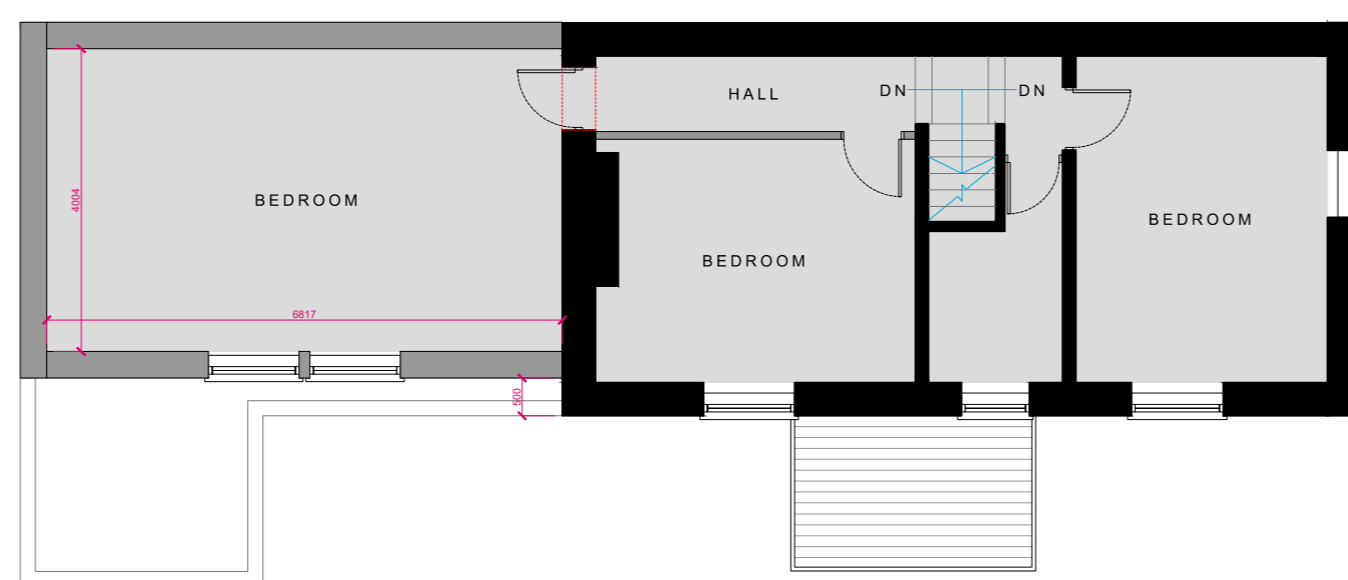


EXISTING FIRST FLOOR PLAN
1:100 @ A1

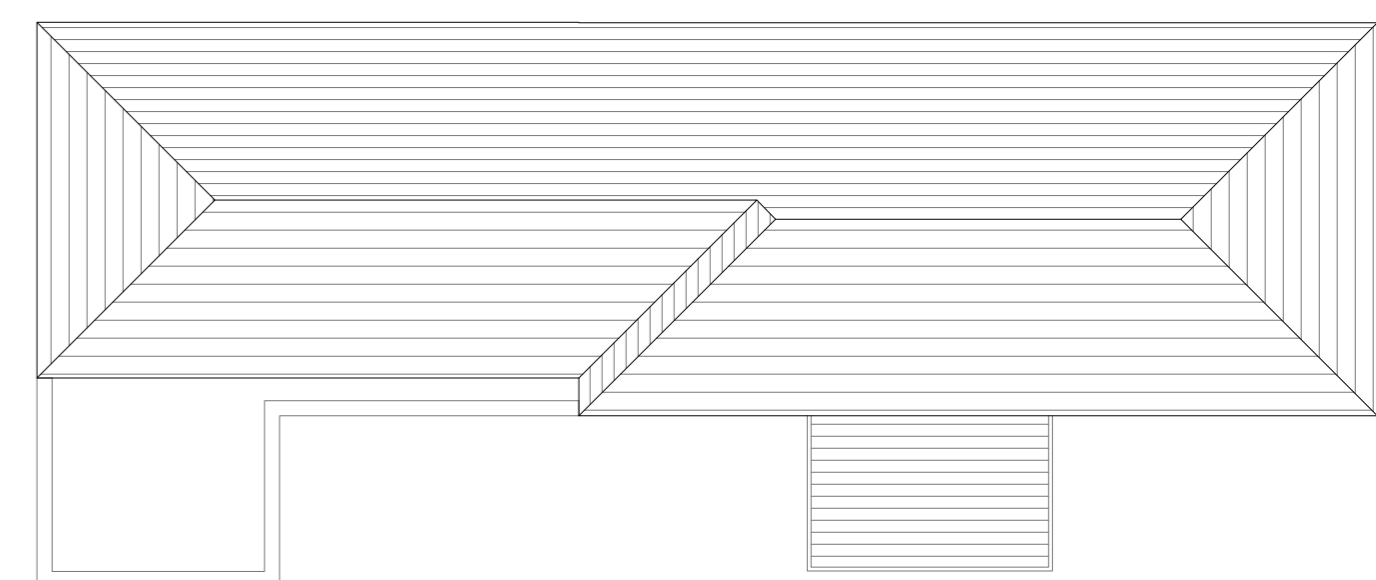


EXISTING ROOF PLAN
1:100 @ A1



PROPOSED FRONT ELEVATION
1:100 @ A1

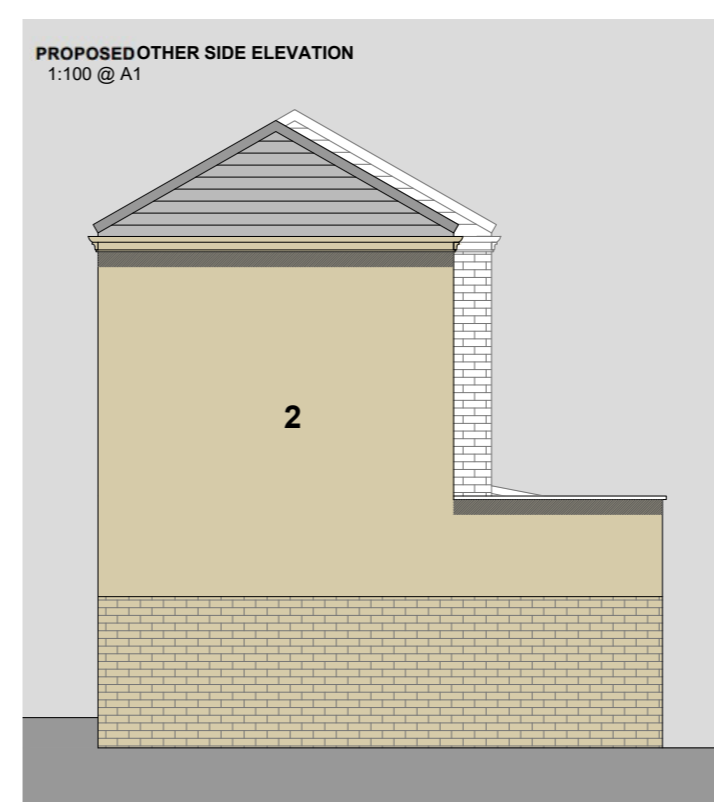

PROPOSED OTHER SIDE ELEVATION
1:100 @ A1

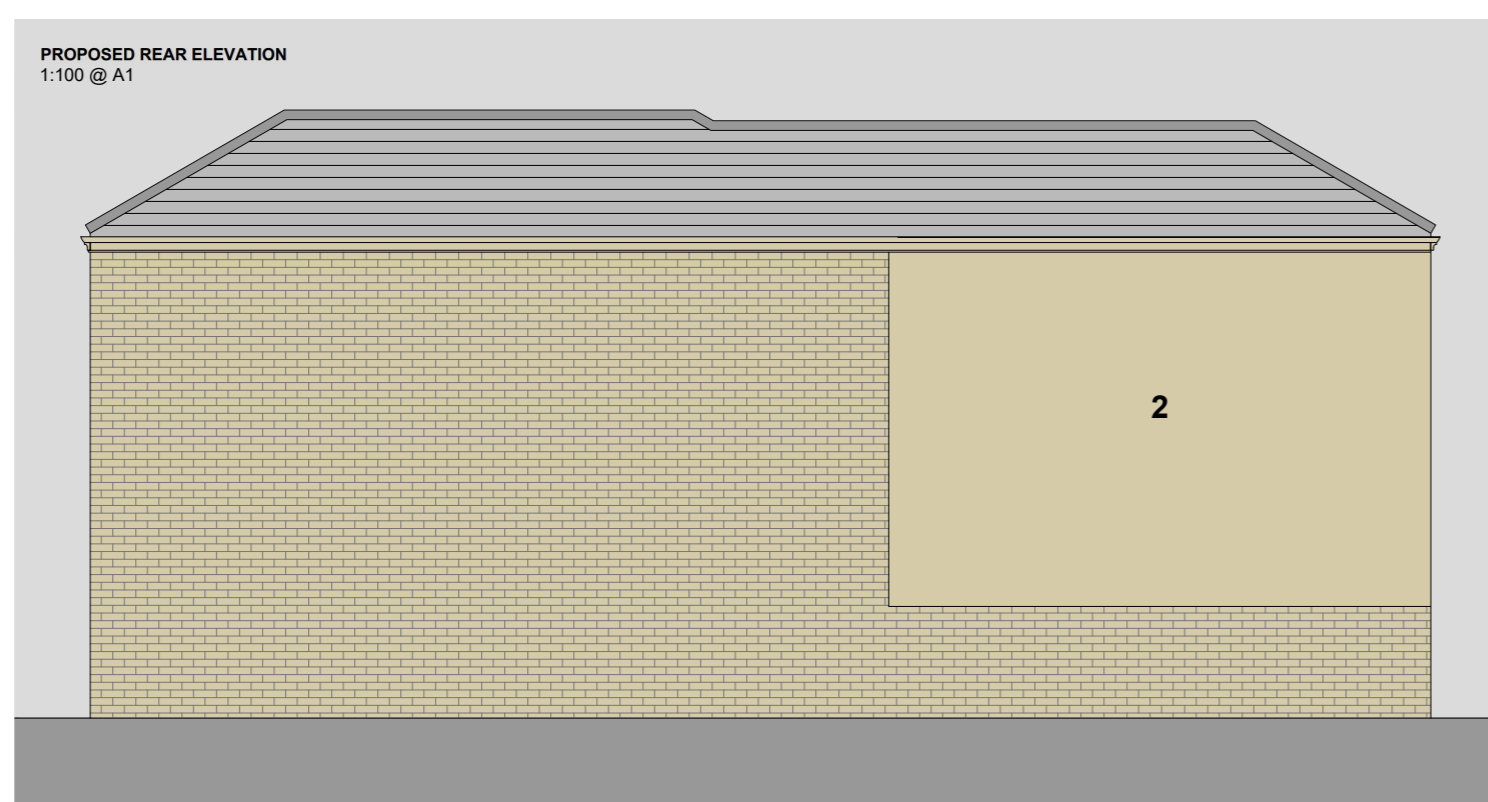

PROPOSED REAR ELEVATION
1:100 @ A1

KUFIC ARCHITECTS

Suite 24 Batley Business Park, Technology Drive, Batley WF17 6ER
 Tel: 01924 694 404
 info@kufic.co.uk
 www.kufic.co.uk

PROJECT:
1 NEWSOME ST, DEWSBURY WF13 4HE

TITLE:
FIRST FLOOR SIDE EXTENSION

DESCRIPTION:
GROUPED PLANS

DATE: 05/07/25
SCALE: VARIES @A1
DRAWN: MZ
CHECKED: HD

Materials Legend

- 1 - Natural Coursed Stone
- 2 - K-Rend (Stone colour)

DRAWING REF: 23293-D02-A
REV: