




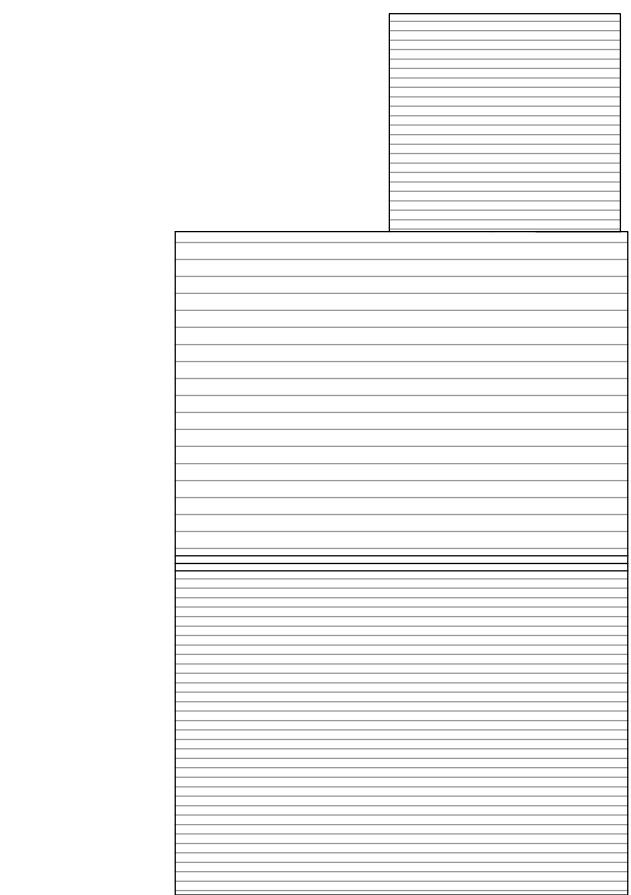


Roof Layout 1.100

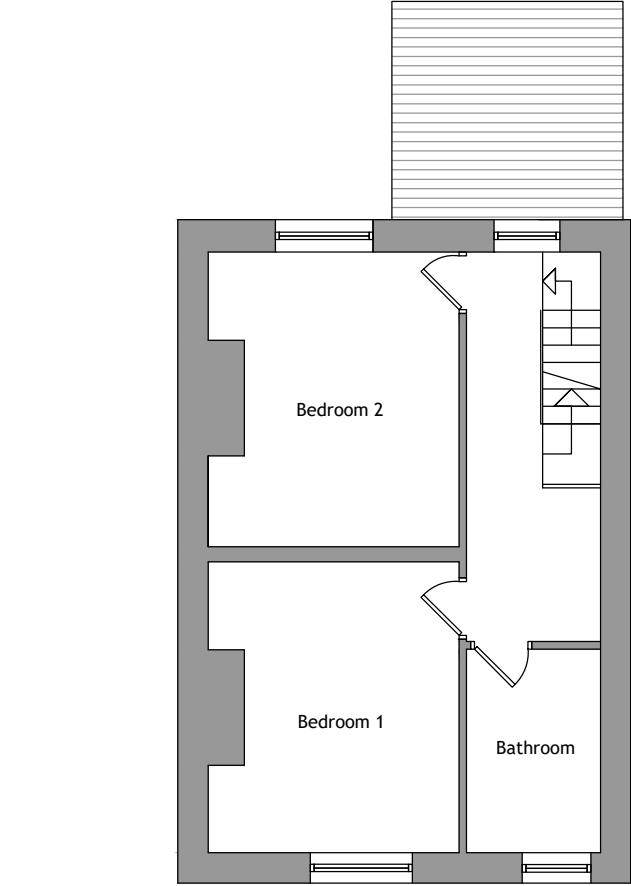

First Floor Layout 1.100

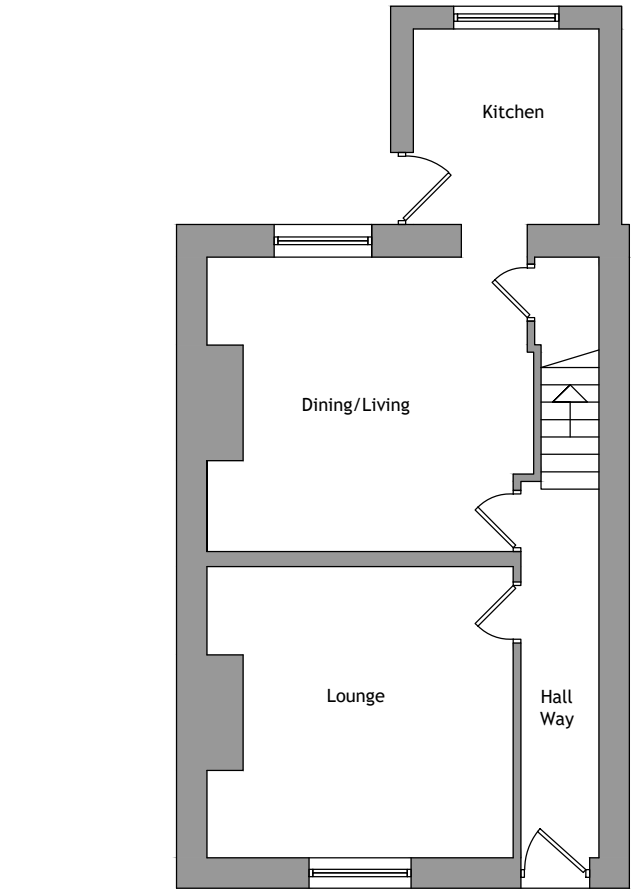

Ground Floor Layout 1.100

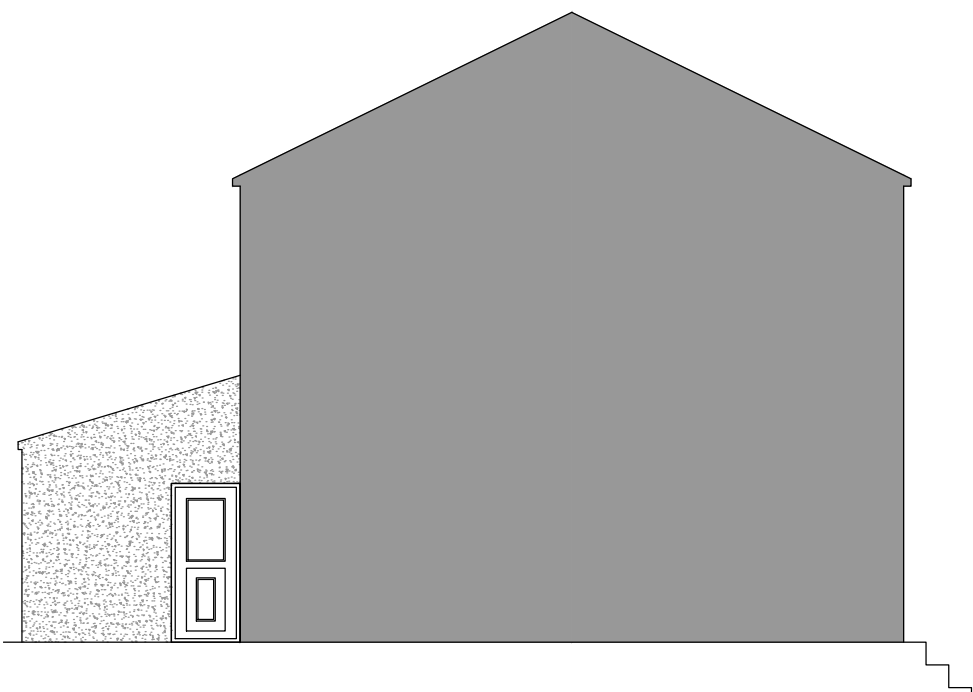

South West Elevation (Side) 1.100




North East Elevations (Side) 1.100




North West Elevation (Rear) 1.100




South East Elevation (Front) 1.100

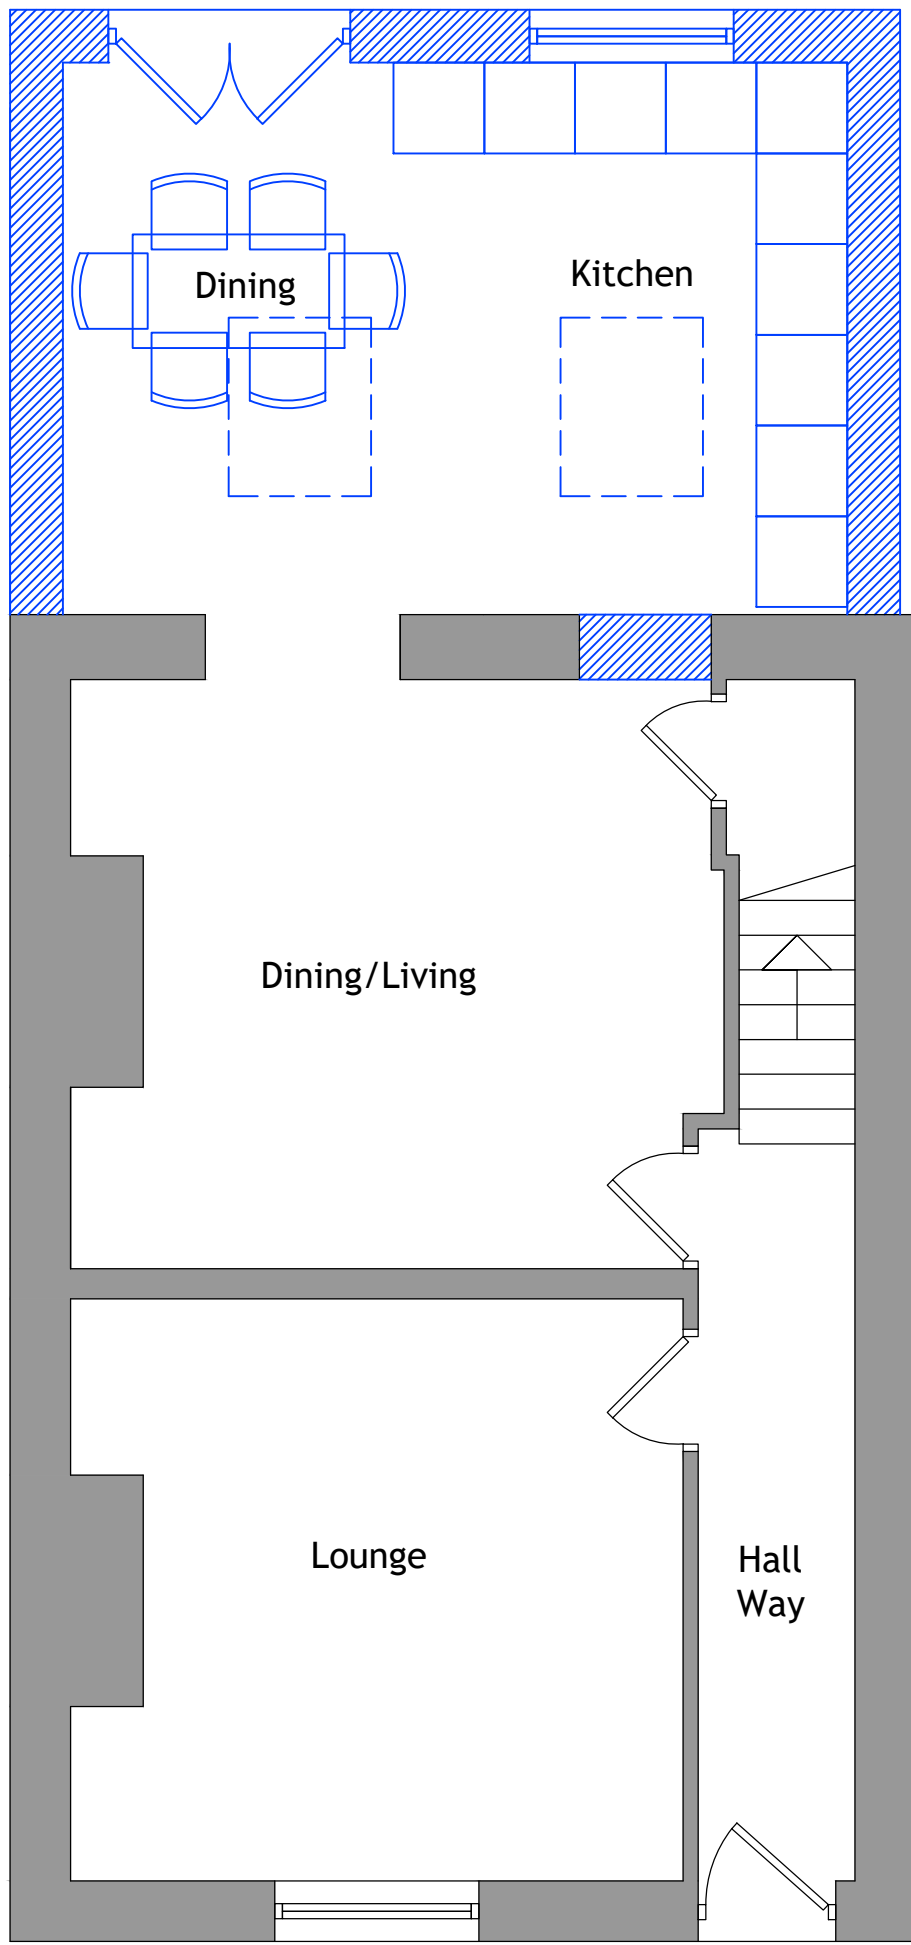

Ground Floor Layout 1.50

 


Roof Layout 1.50

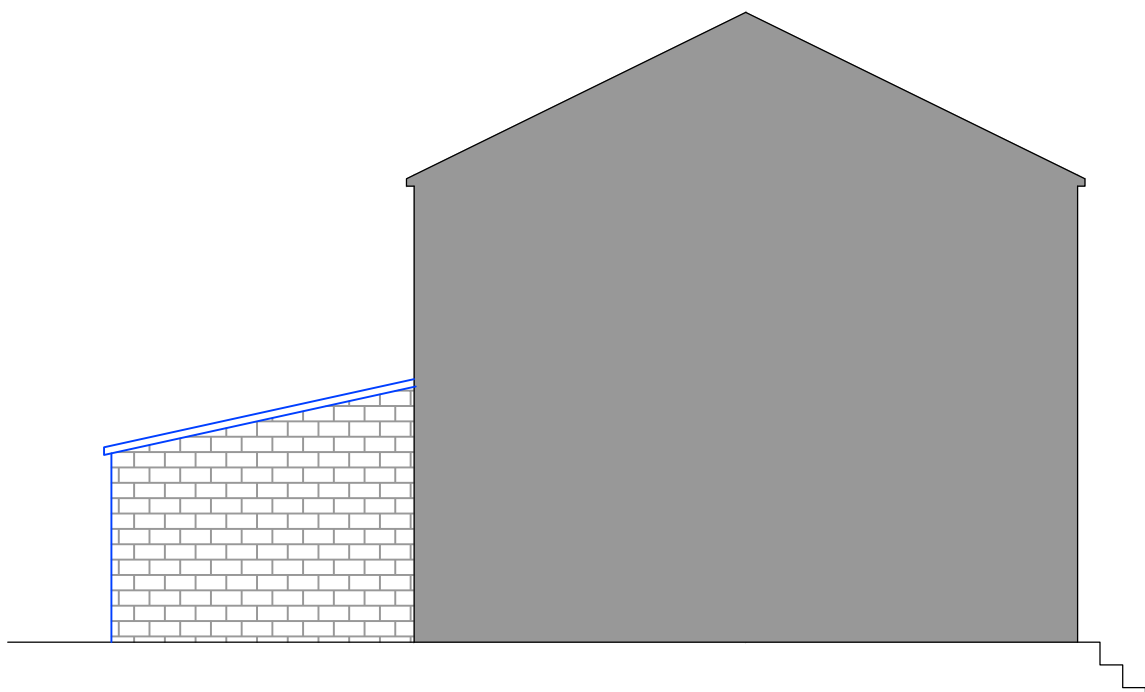

South West Elevation (Side) 1.100



North West Elevation (Rear) 1.100

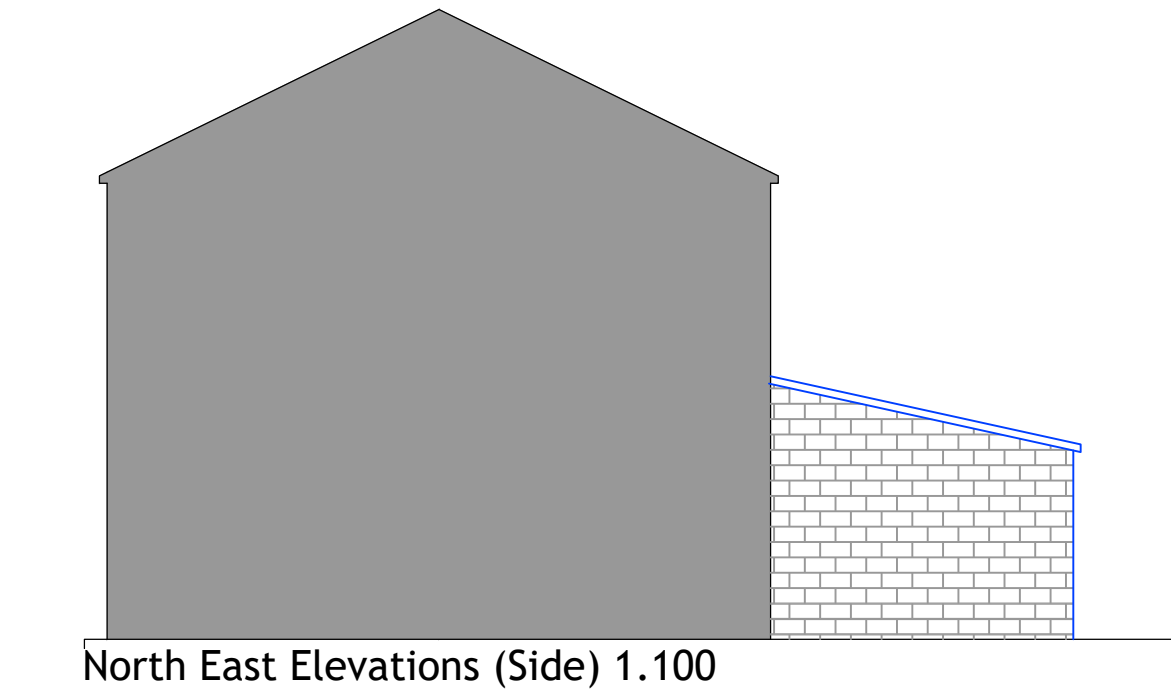

North East Elevations (Side) 1.100




South East Elevation (Front) 1.100

Written dimensions on these drawings shall take precedence over scaled dimensions. Contractors shall verify and be responsible for all dimensions and conditions on the project and UHD Architectural Services must be notified of any variations from the dimensions and conditions shown by these drawings prior to commencement of any work. All contractors are deemed to have made themselves aware of site conditions prior to entering into any contract.



Location Plan 1.1250

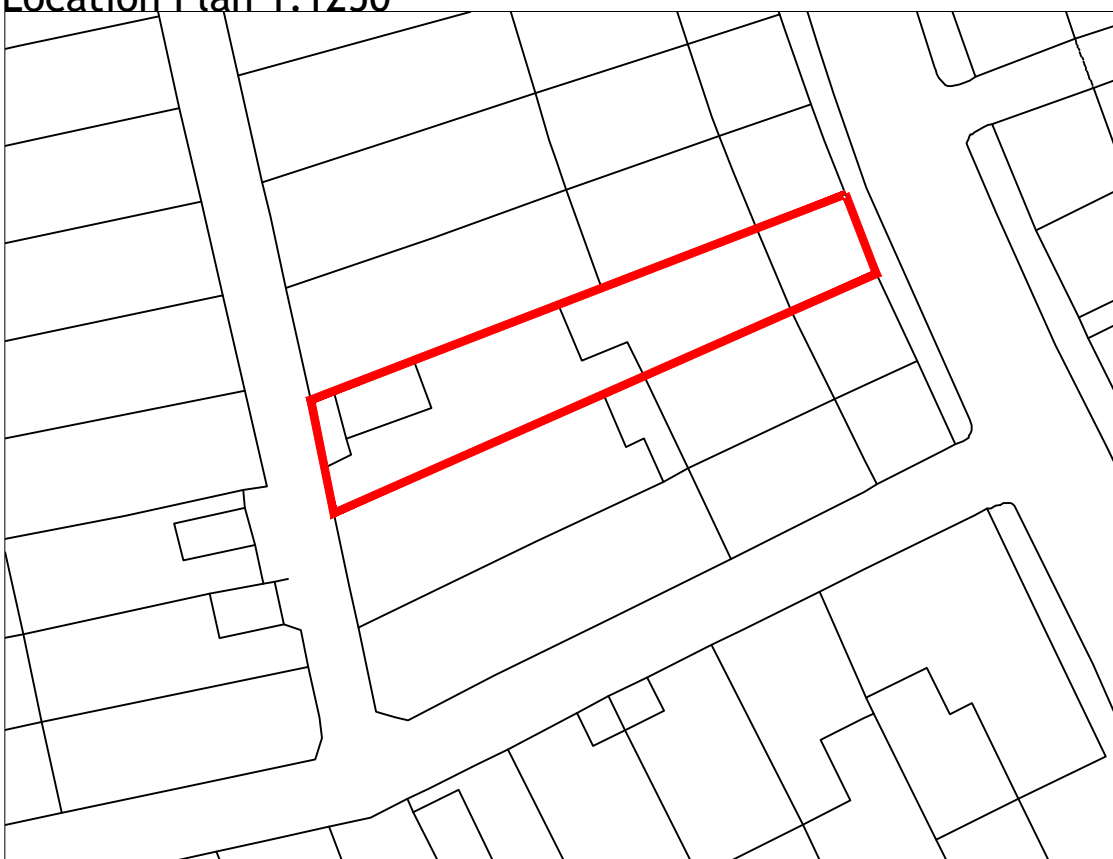

Site Plan 1.500

REV	DESCRIPTION	DATE	DRAWN
-----	-------------	------	-------

07704906935

Umar@UHDesign.co.uk

UHDesign Architectural Services

CLIENT	Mr Naeem		
ADDRESS	65 Norman Road Birkby, HD2 2UD		
PROJECT	Single Storey Rear Extension		
DRAWING	Existing and Prop Layout and Elevations		
DRAWN	UH	DATE	Feb 25
DWG No.	2524/01	SCALE	1.100@A1
STATUS	CONCEPT		

