



Only figured dimensions should be used.
Scaled dimensions should be checked with the Architect.
This drawing together with the design, is the property and copyright
of the Architect and must not be reproduced without written
permission

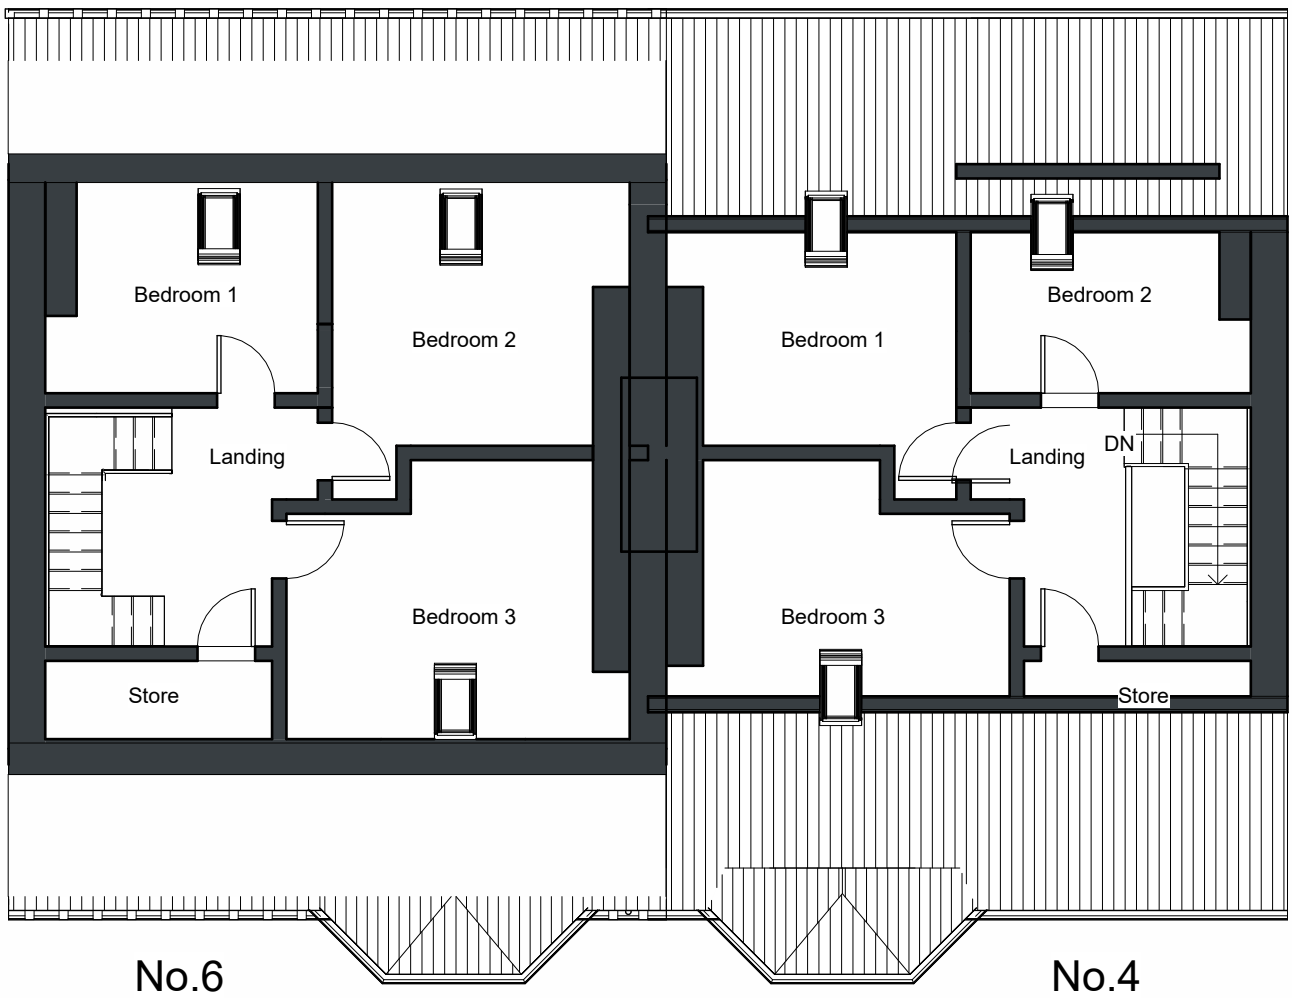

No.6

No.4


4 Attic Floor
1 : 100

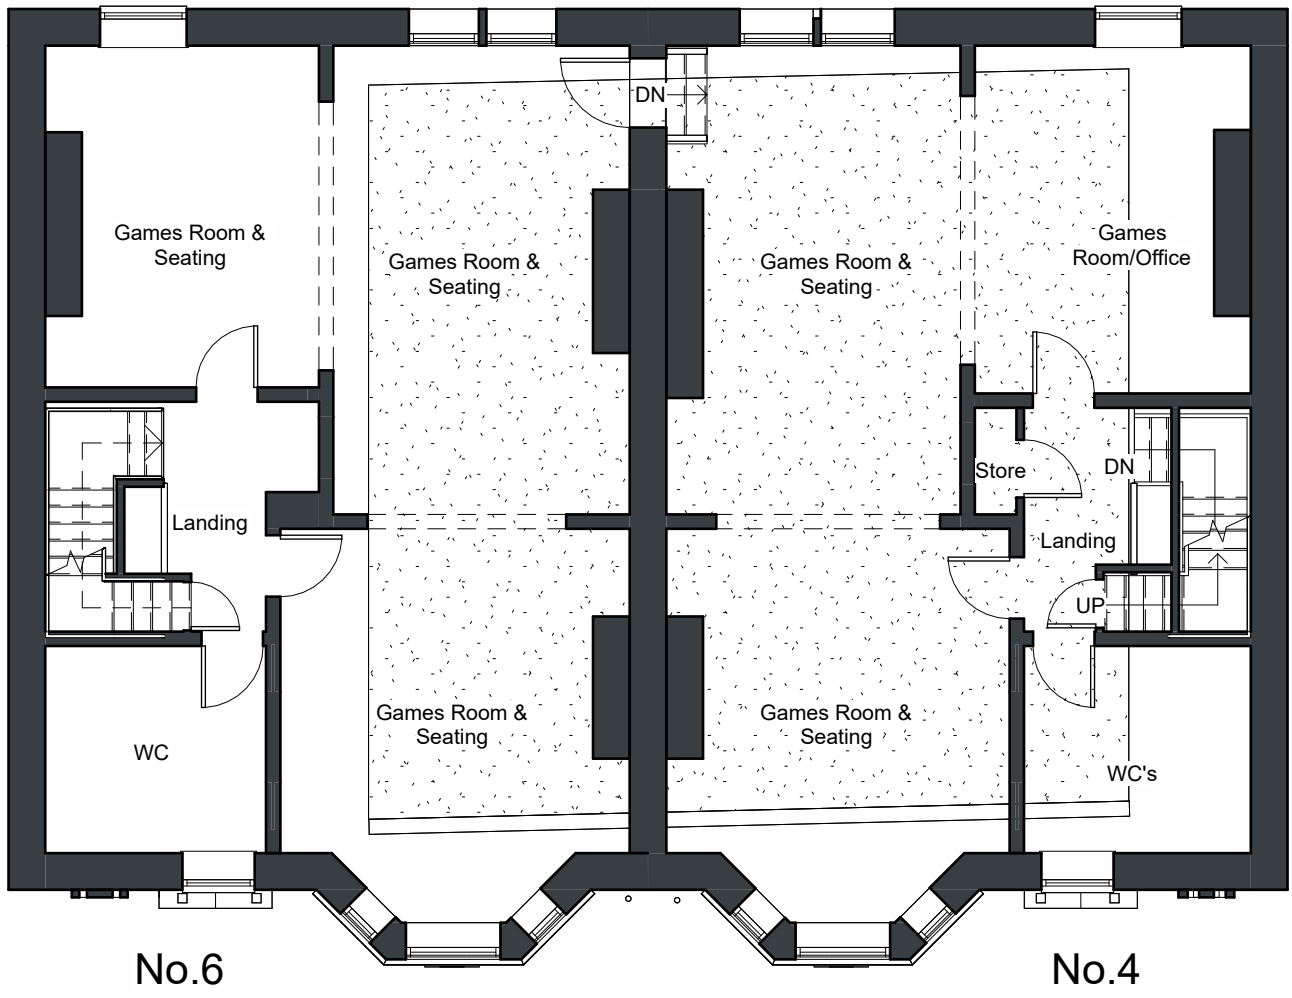

No.6

No.4

3 First Floor
1 : 100

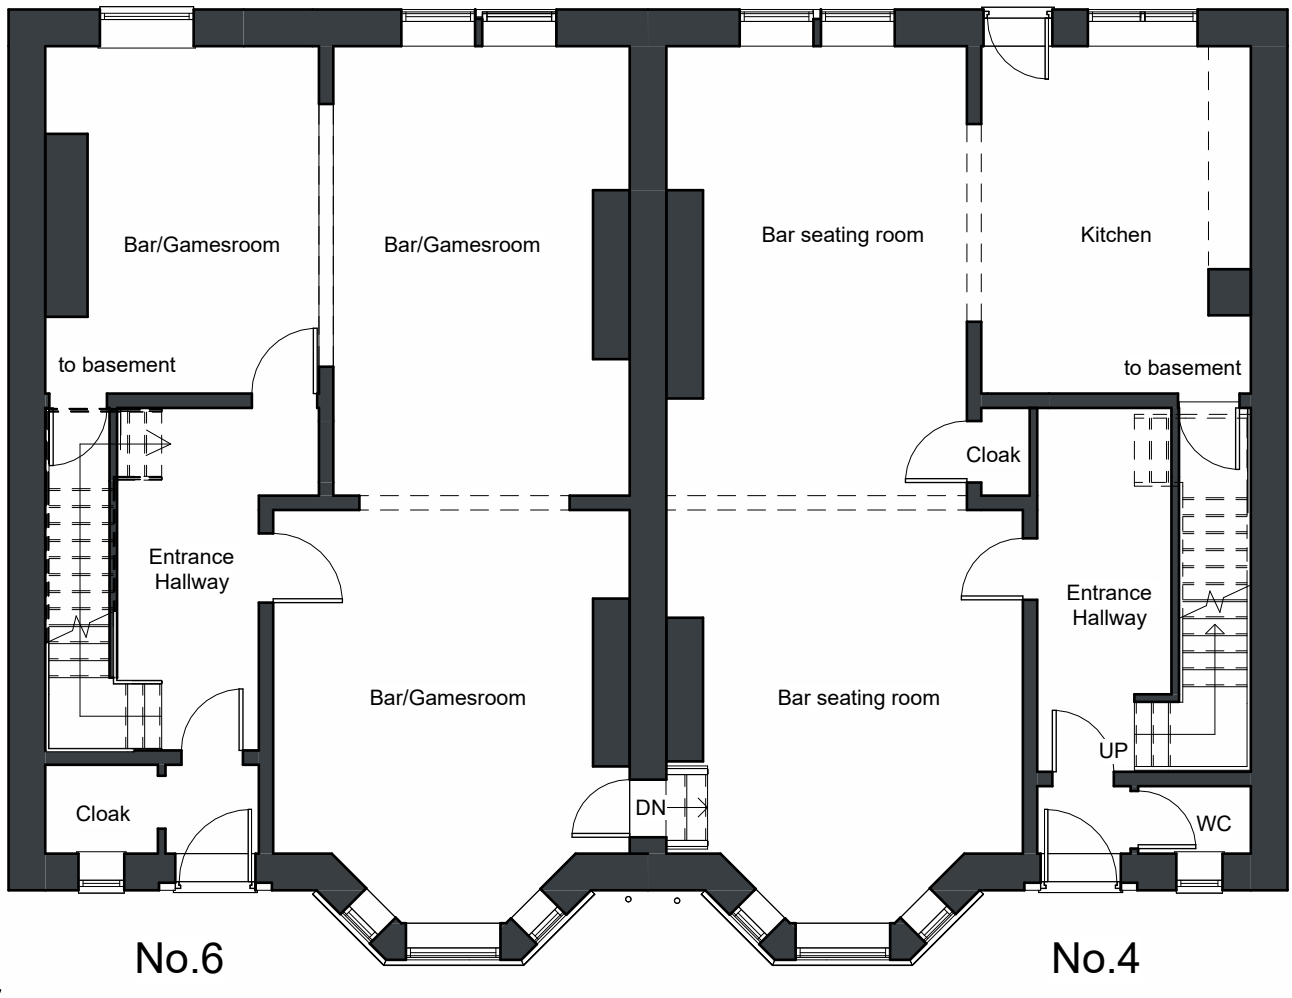

No.6

No.4


2 Ground Floor
1 : 100



No.6

No.4


1 Basement Floor
1 : 100

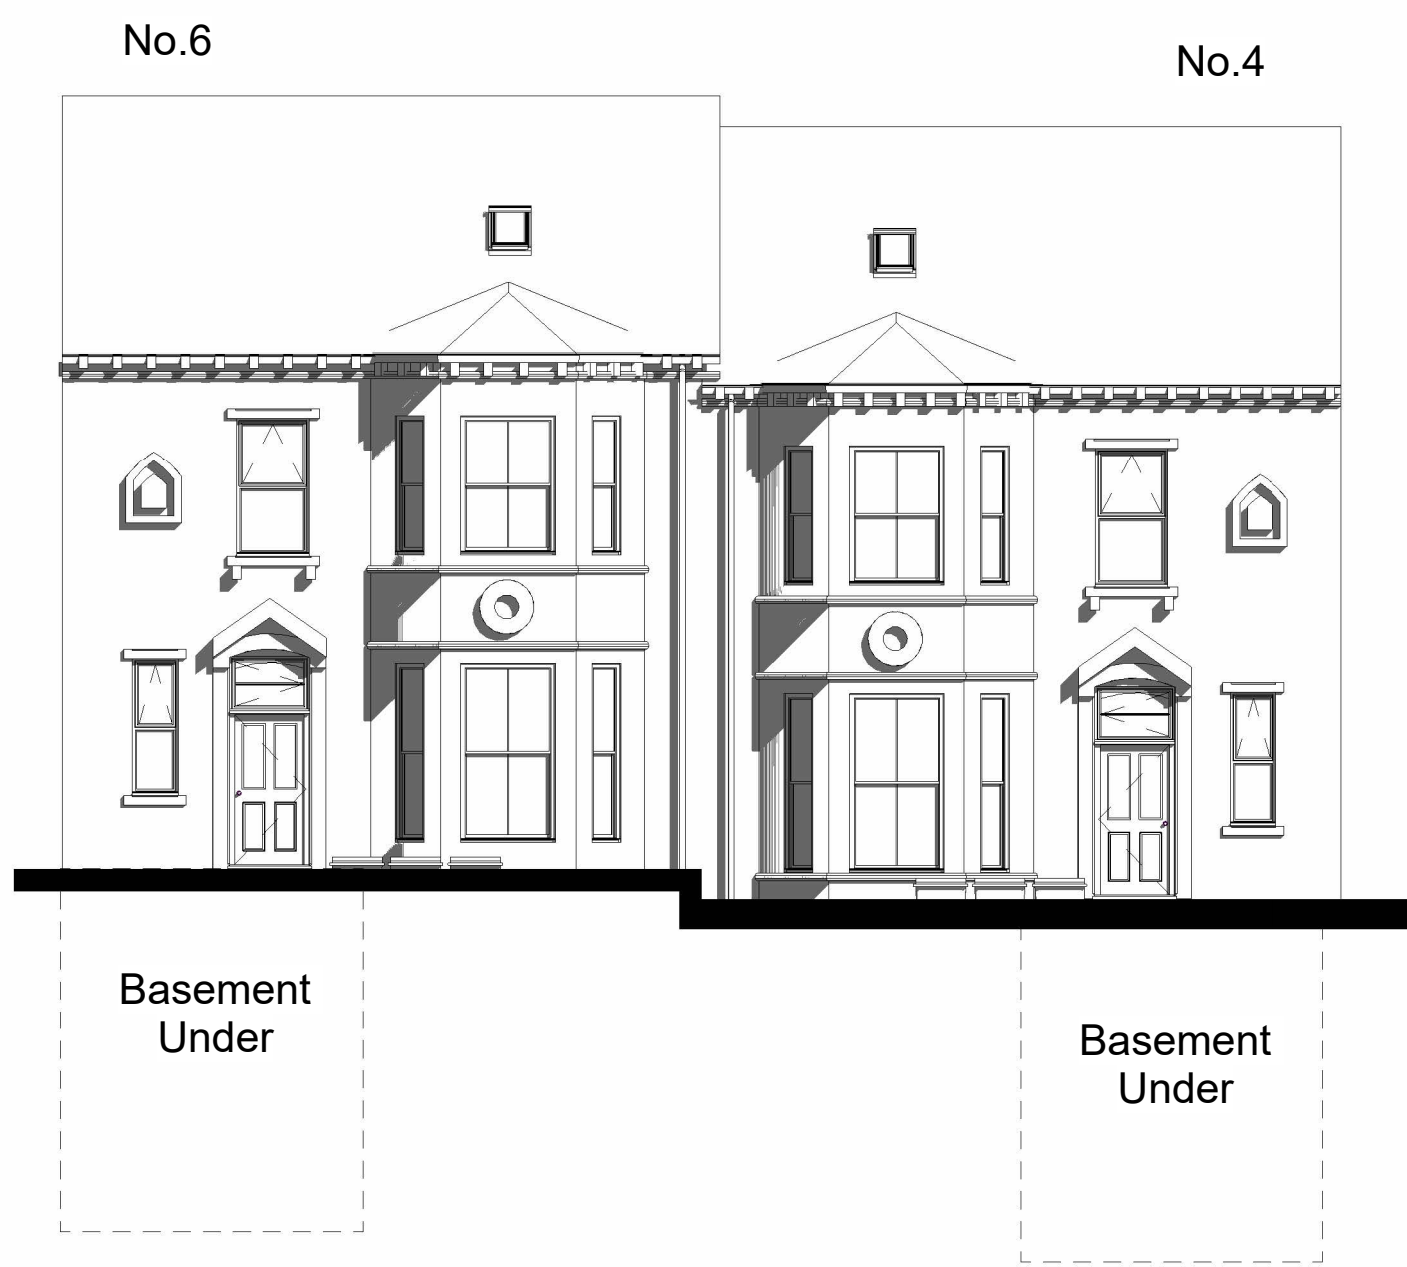

Basement
Under

Basement
Under

5 Front Elevation
1 : 100

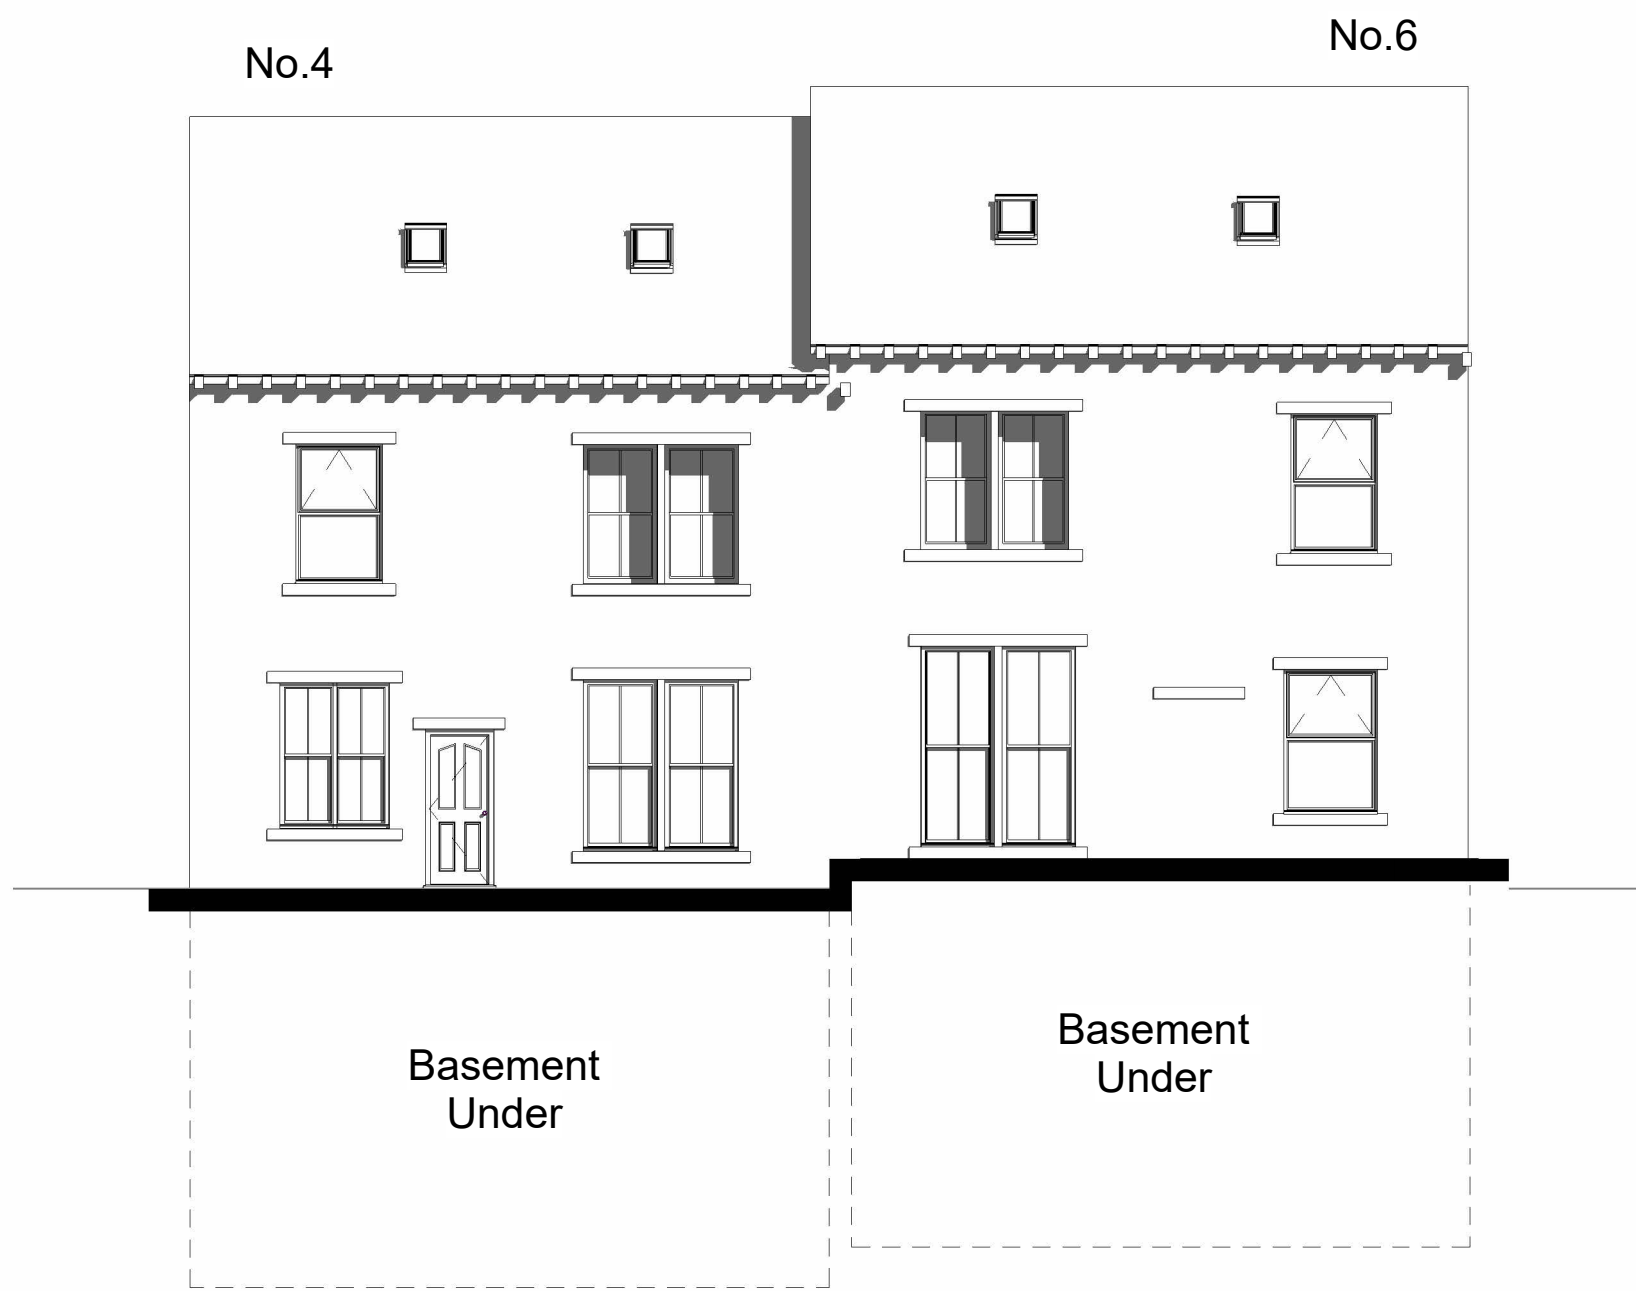


Basement
Under

Basement
Under

6 Rear Elevation
1 : 100



8 Section 1
1 : 100

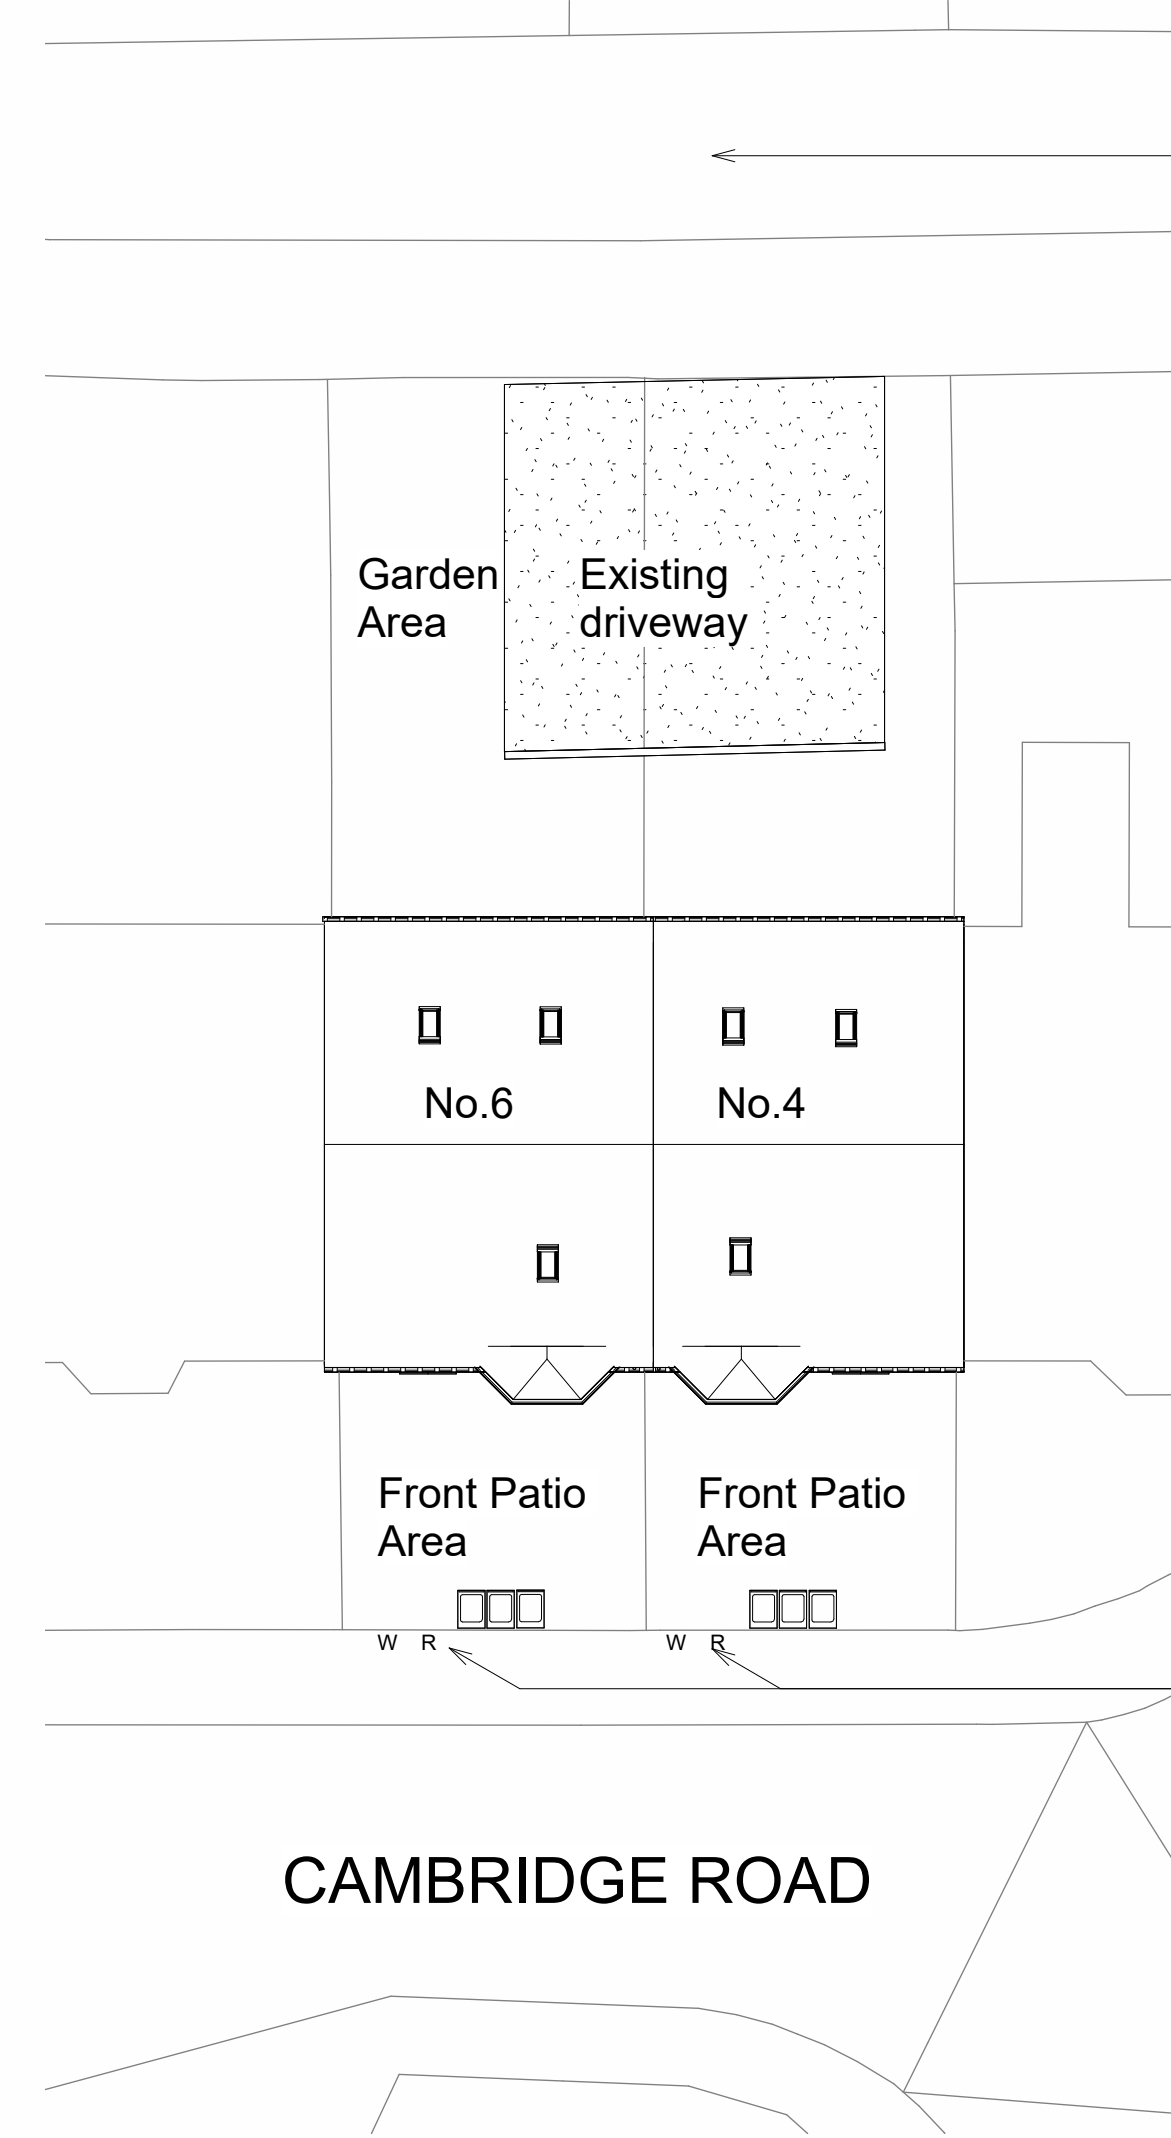


Existing single lane access to
driveway.

*Site levels & steps not picked up.

Existing bin location on pavement

CAMBRIDGE ROAD

7 Site
1 : 200

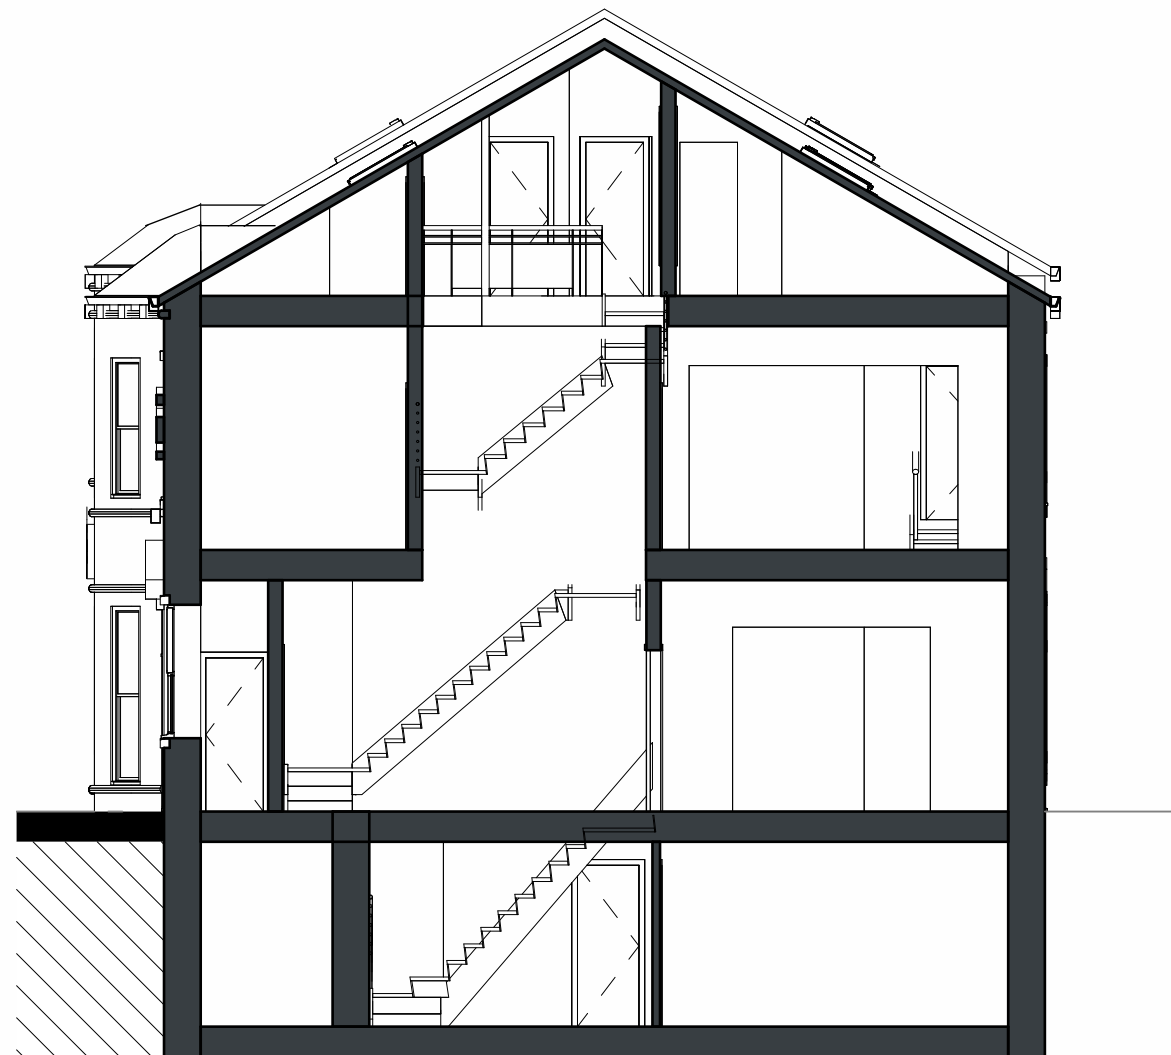

9 Section 2
1 : 100

rev	description	drawn	auth	date
DO NOT SCALE OFF THIS DRAWING				
ACUMEN Designers & Architects				
acumenarchitects.co.uk		01484 546 000		
Headrow House, Old Leeds Road, Huddersfield, Huddersfield HD1 1SG				
Client				
PEAR ORCHARD PROPERTY				
Project				
4-6 CAMBRIDGE ROAD				
Project No	Drawing No	Rev		
2893	(100)01			
Description				
EXISTING PLANS, ELEVATIONS, SECTIONS AND SITE PLAN				
Scale	Date Drawn	Drawn By	Authorised By	
As @ A1	JUL 24	AO	JC	
indicated				
Purpose of Issue				
Planning	Building Regs	Tender	Construction	Comment
				Info