




All tree protection, protection zones, stream protection & perimeter boundaries will be protected using the correct fencing & signage.

TM Plan: The Magnetic Site TM Board will be updated daily regarding site operations. The footpaths will be used for walkways with crossing points where required

Key:

- Access road; bitmac finish
- Footpath; bitmac finish
- Paving slabs
- Grass/Lawn/Soft Landscaping
- Proposed tree
- Proposed shrubs
- Existing trees and shrubs

NB: Landscaping shown is indicative only; to be in accordance with separate landscape proposal/layout drawing and specification by specialists.

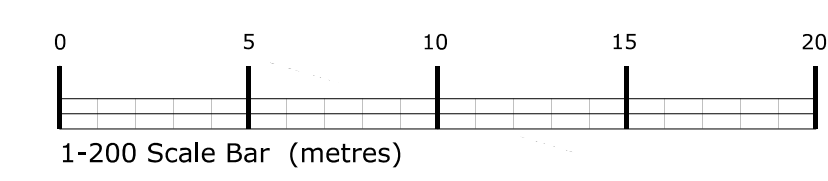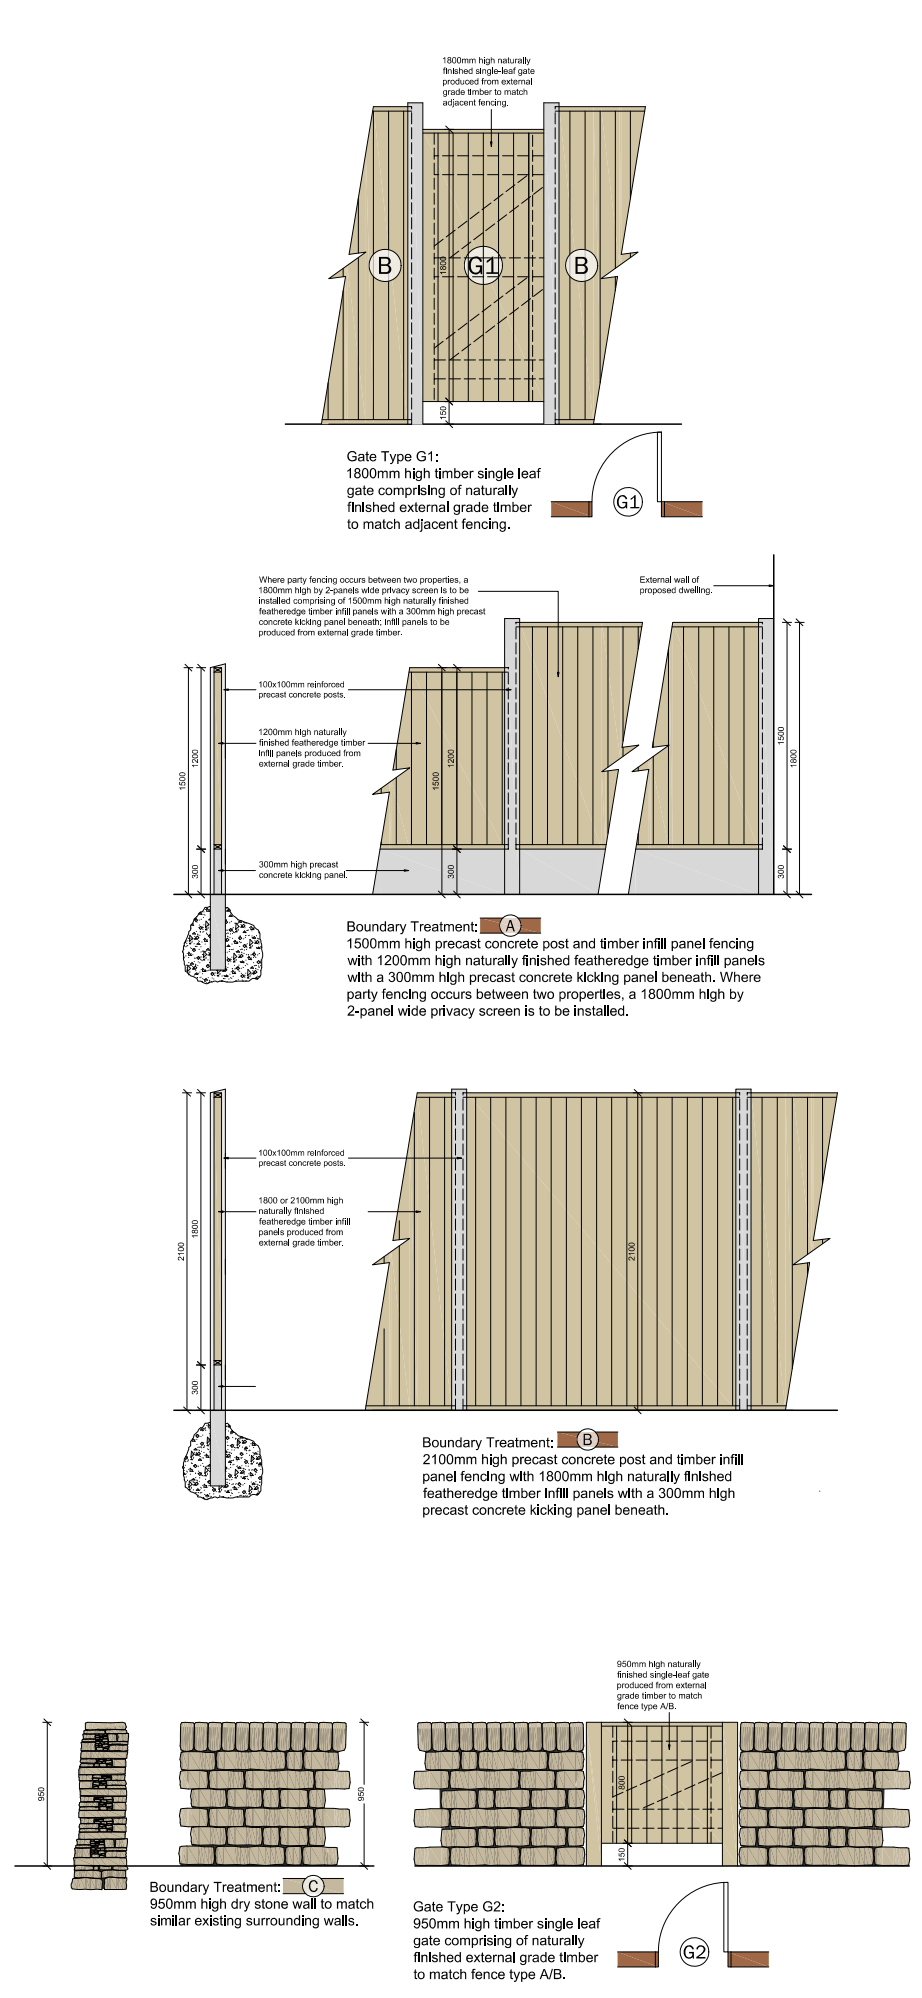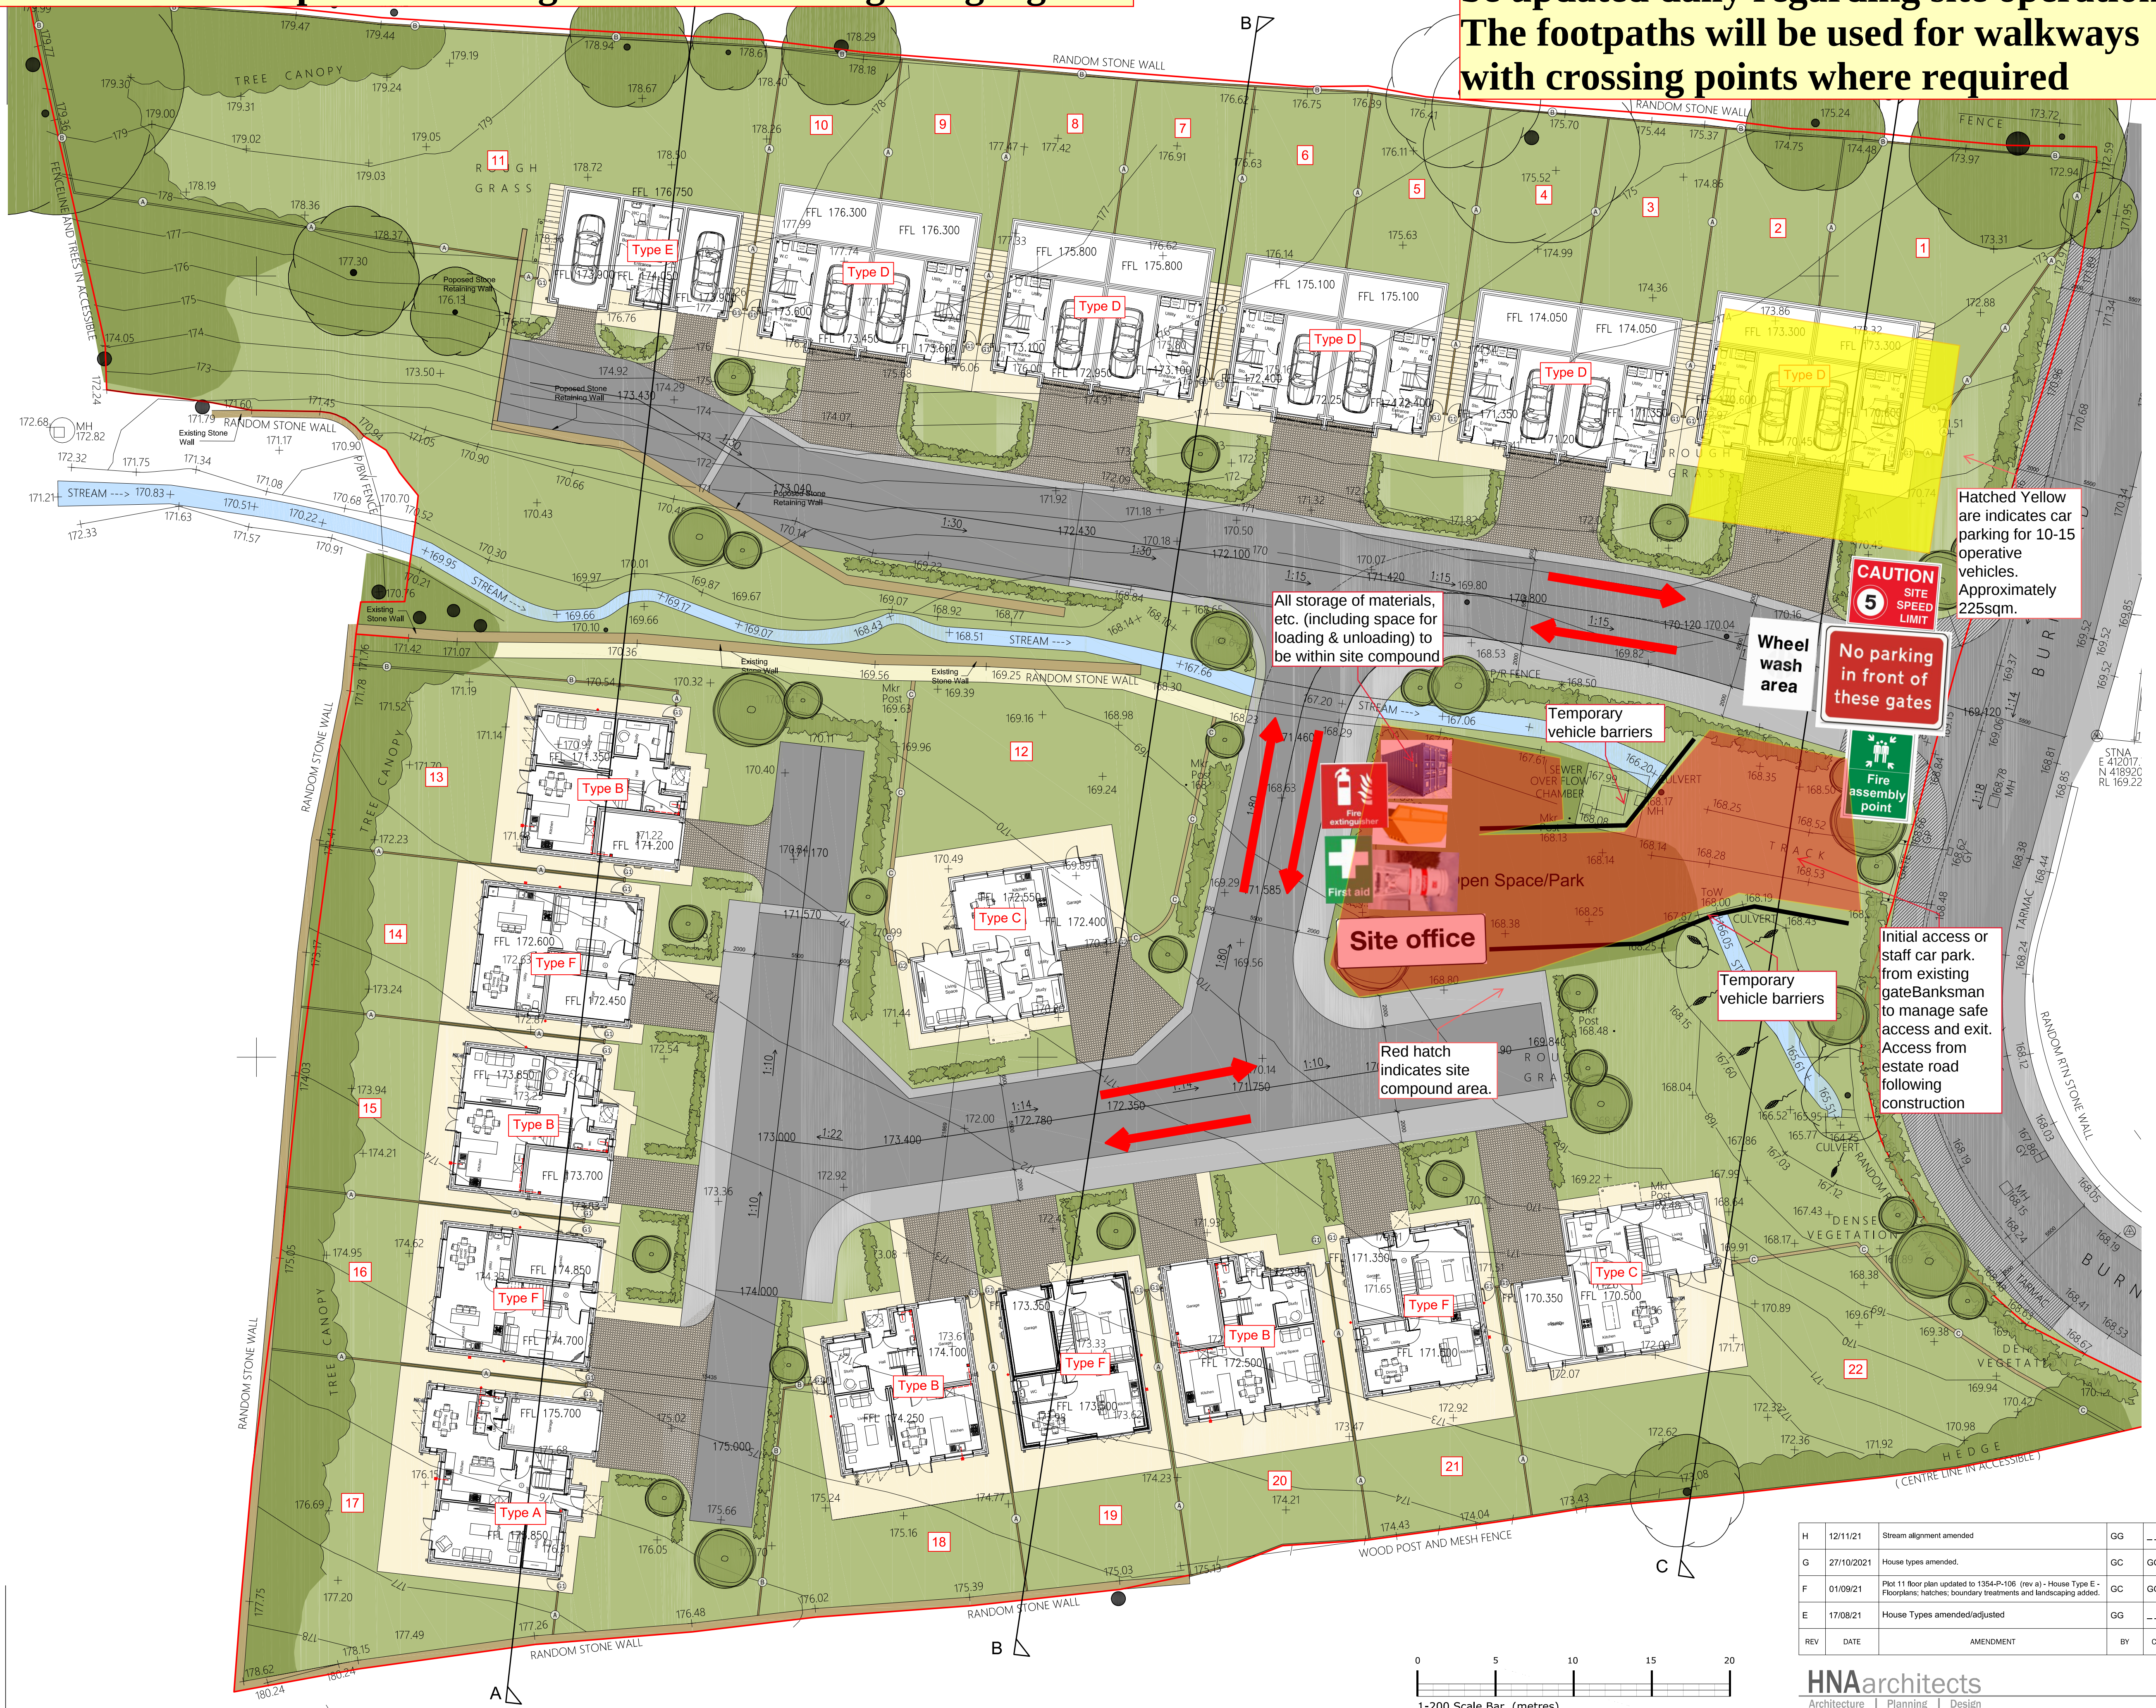

H	12/11/21	Stream alignment amended	GG	--
G	27/10/2021	House types amended.	GC	GG
F	01/09/21	Plot 11 floor plan updated to 1354-P-106 (rev a) - House Type E - Floorplans; hatches; boundary treatments and landscaping added.	GC	GG
E	17/08/21	House Types amended/adjusted	GG	--
REV	DATE	AMENDMENT	BY	CHD

PROJECT:	Burn Road, Huddersfield						
CLIENT:	Wiggett Construction						
DRAWING:	Proposed Site Layout						
DRAWN BY:	GC	CHECKED BY:	GG	DATE:	26/10/2021	SCALE:	1:200 @ A1
STATUS:	Planning			DRAWING NO: 1354/P/001		REVISION: H	

HNAarchitects
Architecture | Planning | Design