




Issue Purpose : HHPD Application			
Project	Proposed single storey front porch and	Date	12-06-2025
		Scale	1:100,200,500 @ A3
Address	28 Cedar Grove, Batley, WF17 6BD	Title	Ex & Pr Drawings
		D.N.	2020 - 28 CG - 02B

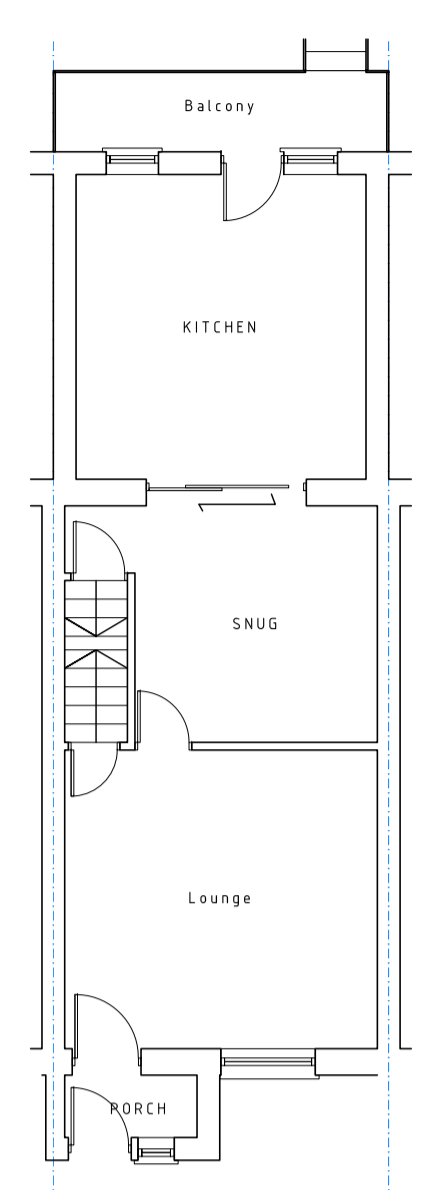


EXISTING GROUND FLOOR PLAN
Scale 1:200@A3

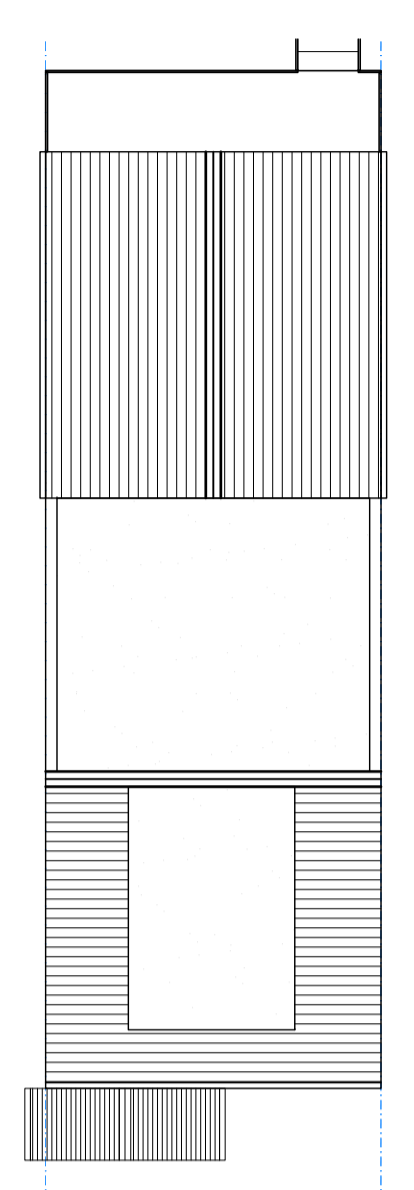


EXISTING ROOF PLAN
Scale 1:200@A3

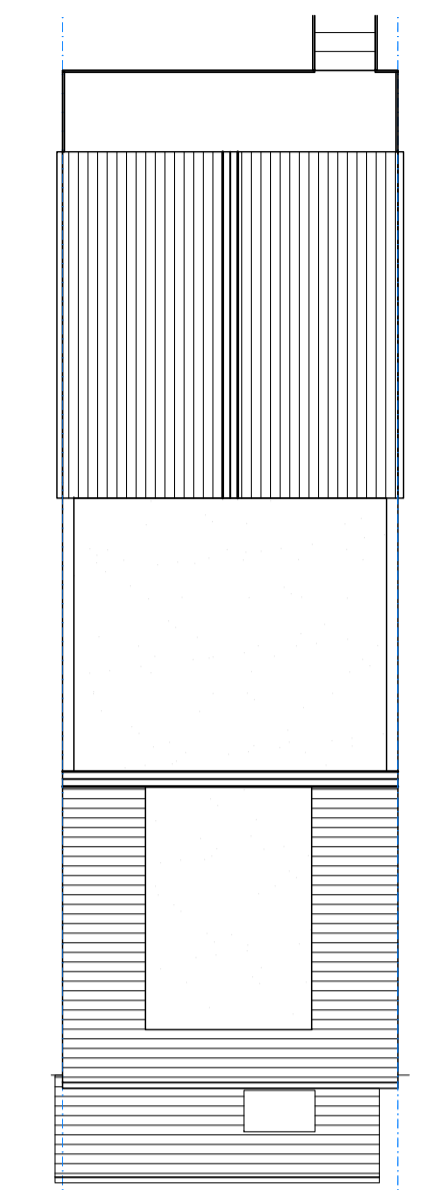

PROPOSED ROOF PLAN
Scale 1:200@A3

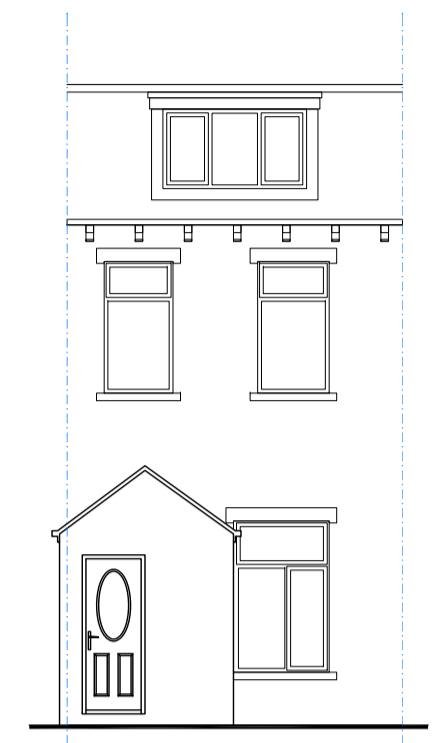


EXISTING FRONT ELEVATION
Scale 1:200@A3

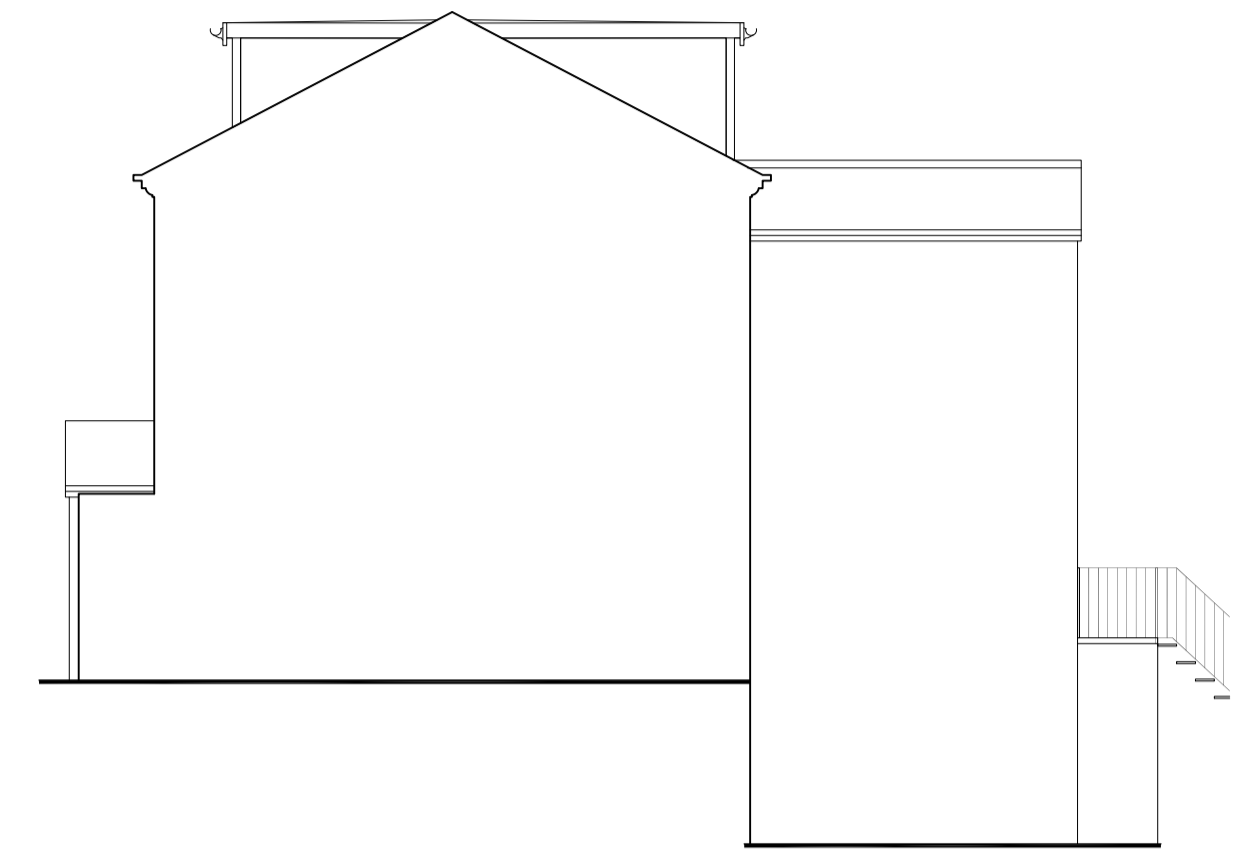


EXISTING SIDE ELEVATION
Scale 1:200@A3




EXISTING REAR ELEVATION
Scale 1:200@A3

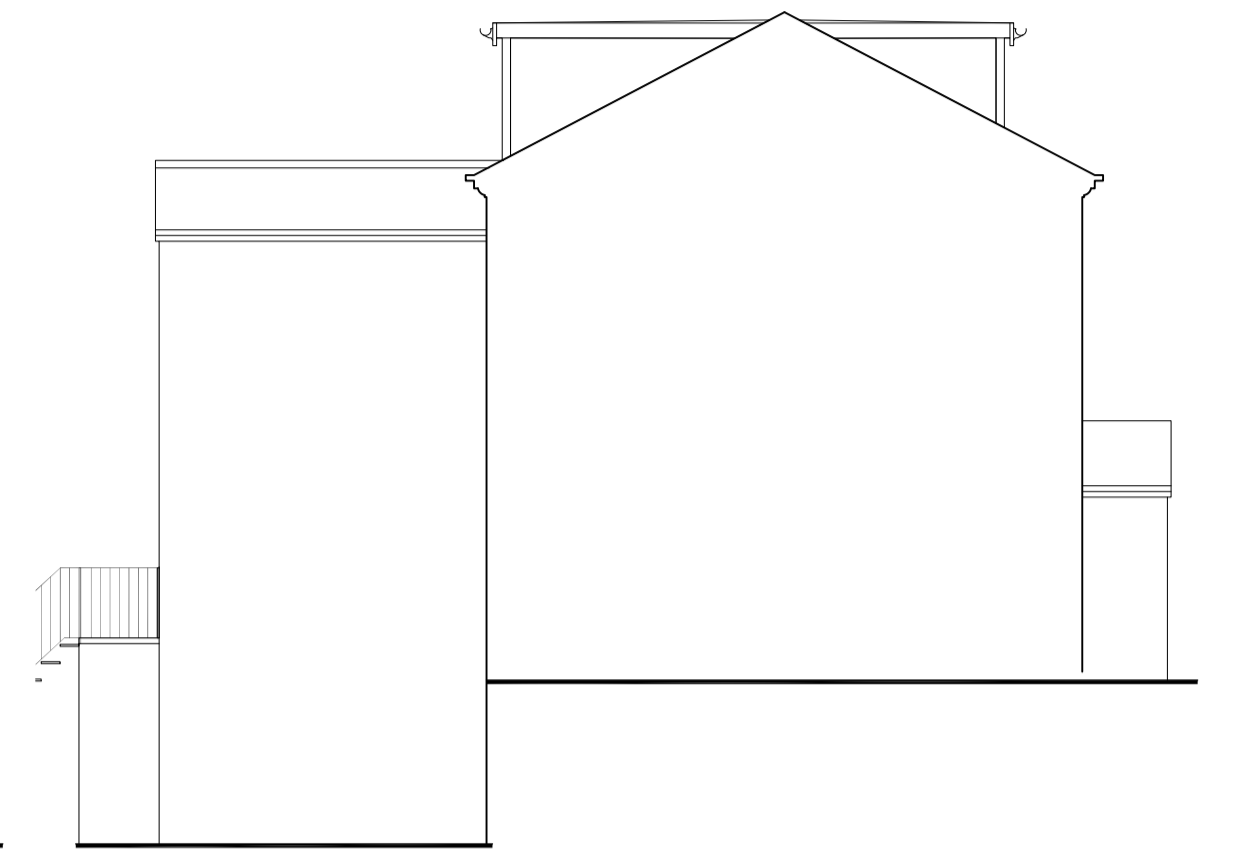

EXISTING OTHER SIDE ELEVATION
Scale 1:200@A3

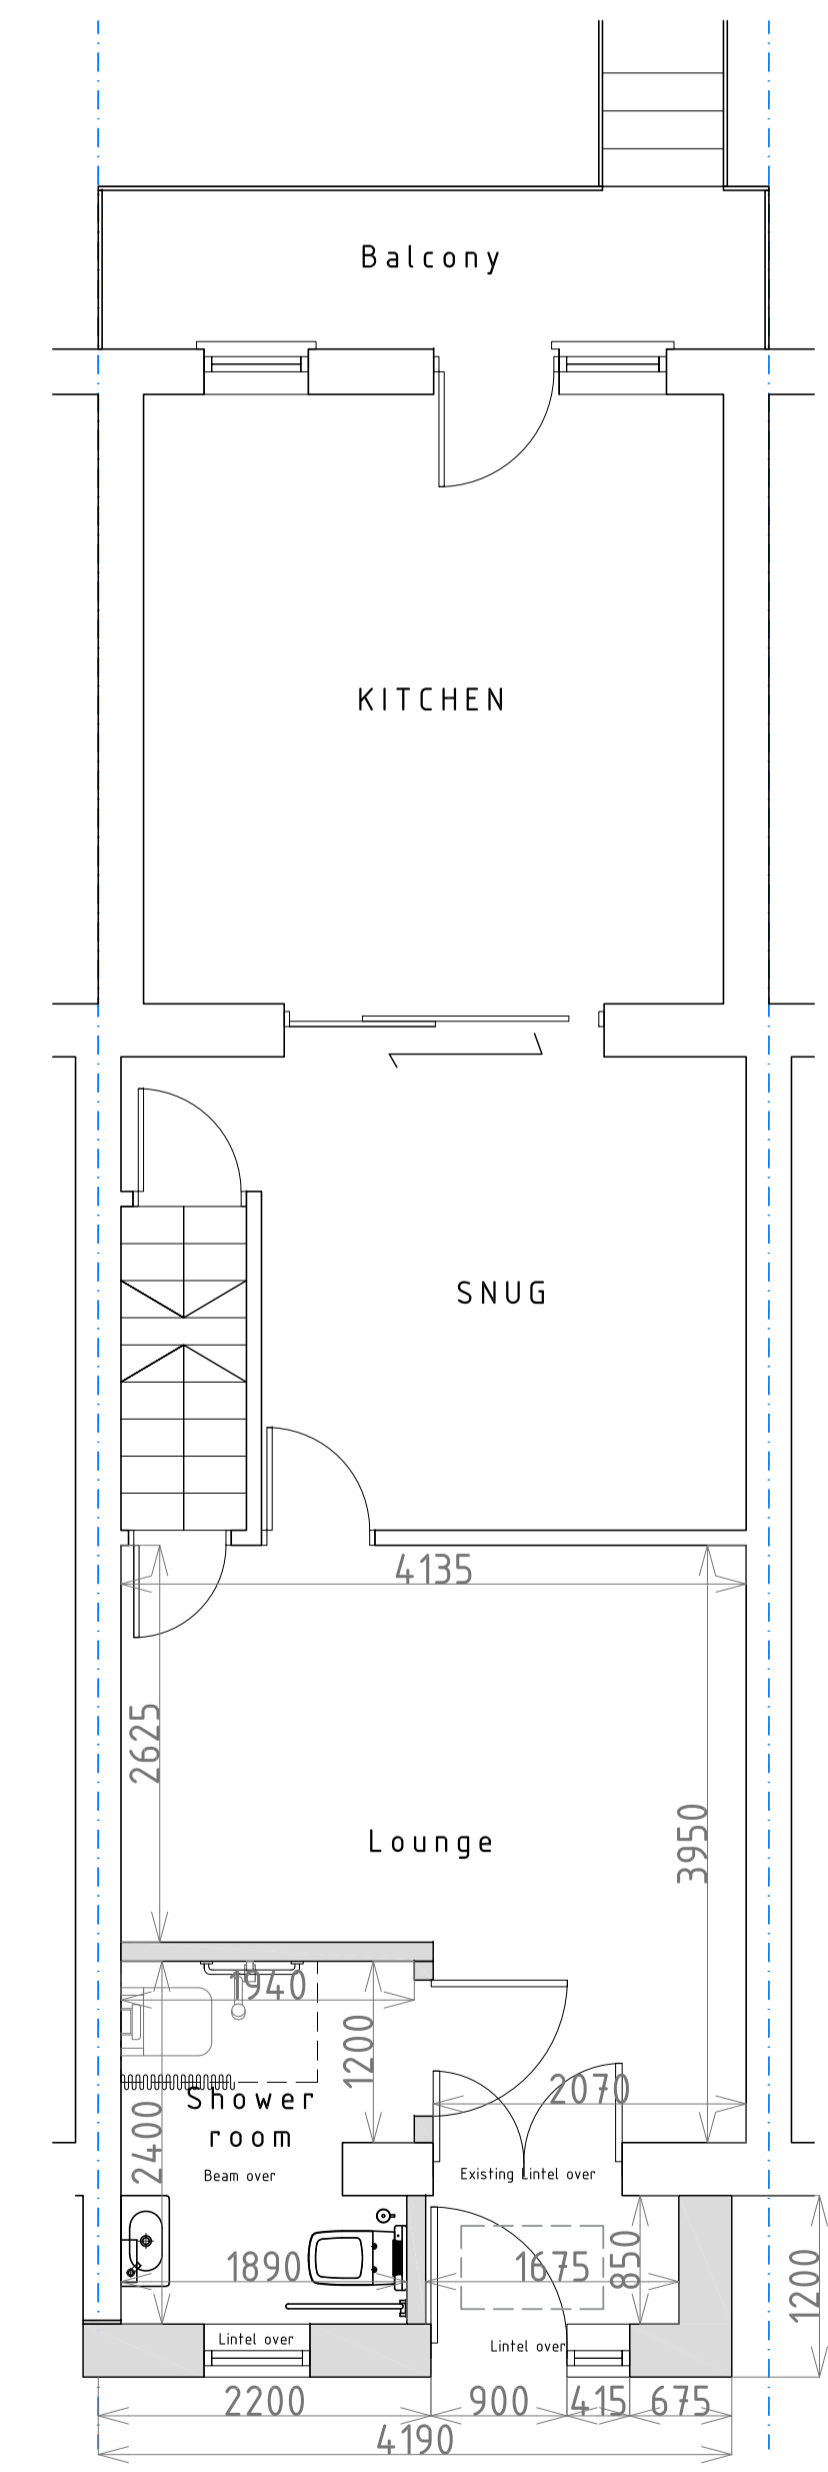

PROPOSED GROUND FLOOR PLAN
Scale 1:200@A3

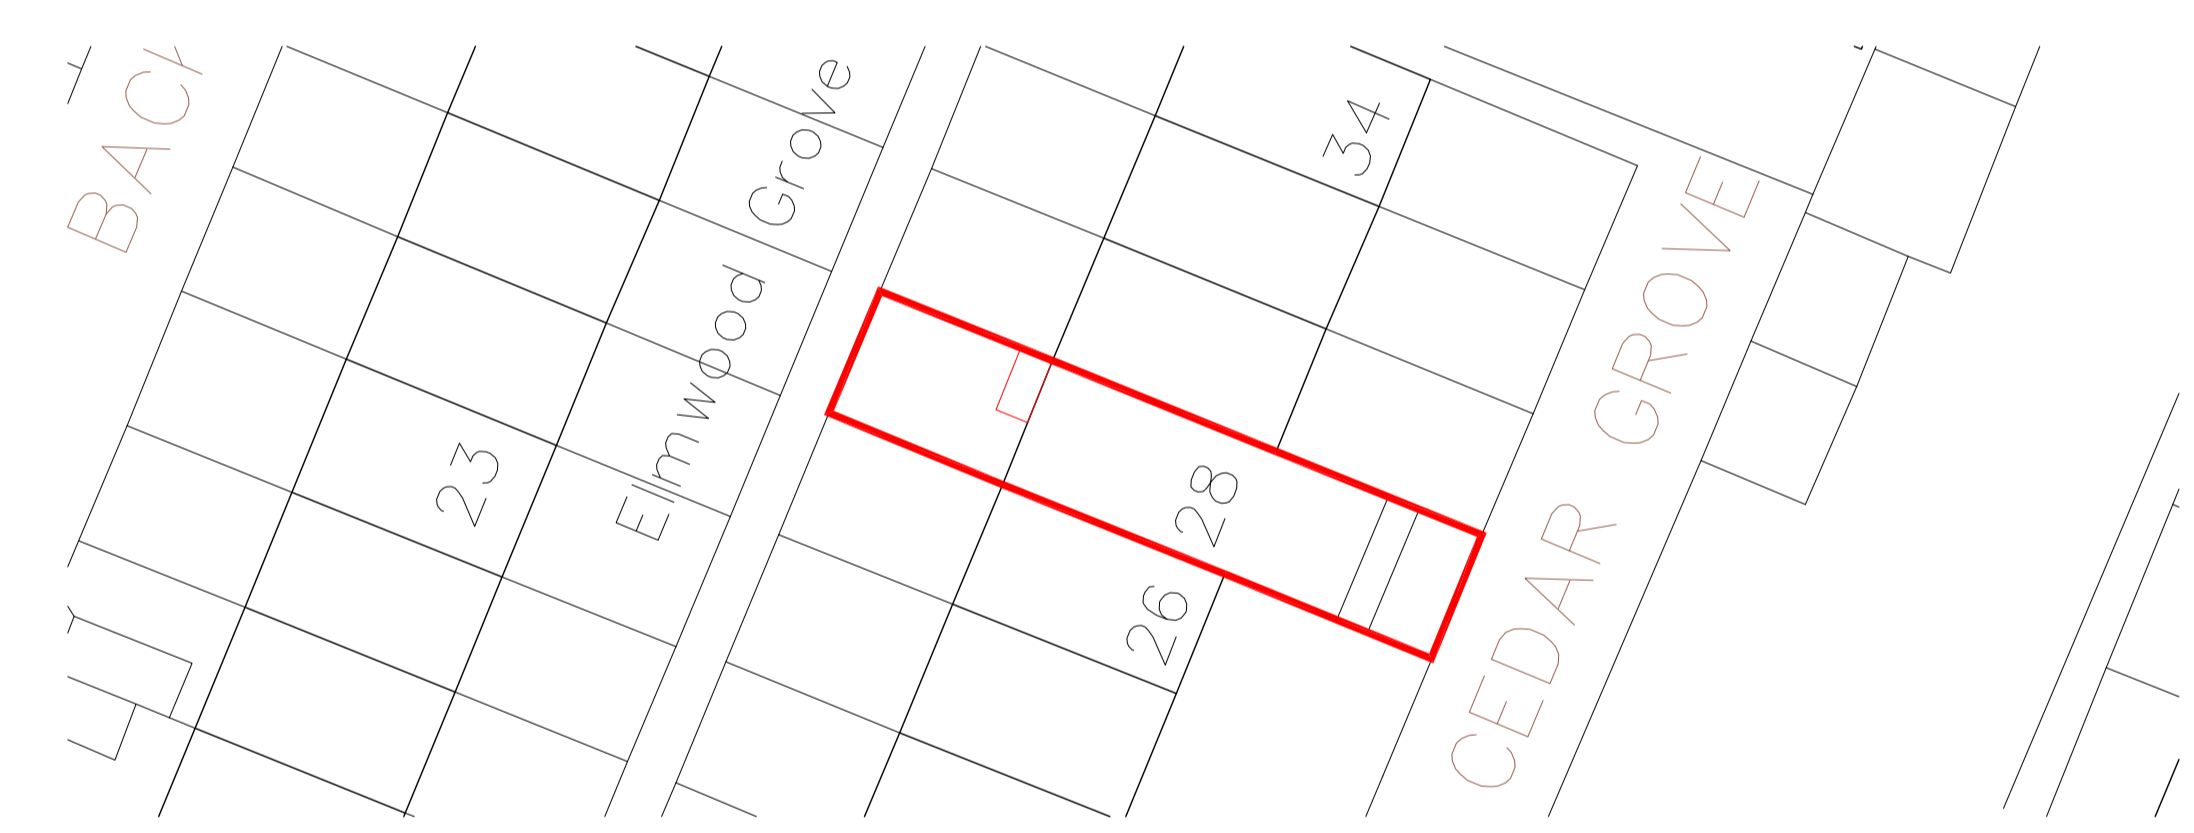


EXISTING SITE PLAN
Scale 1:500@A3



PROPOSED SITE PLAN
Scale 1:500@A3




PROPOSED FRONT ELEVATION
Scale 1:200@A3

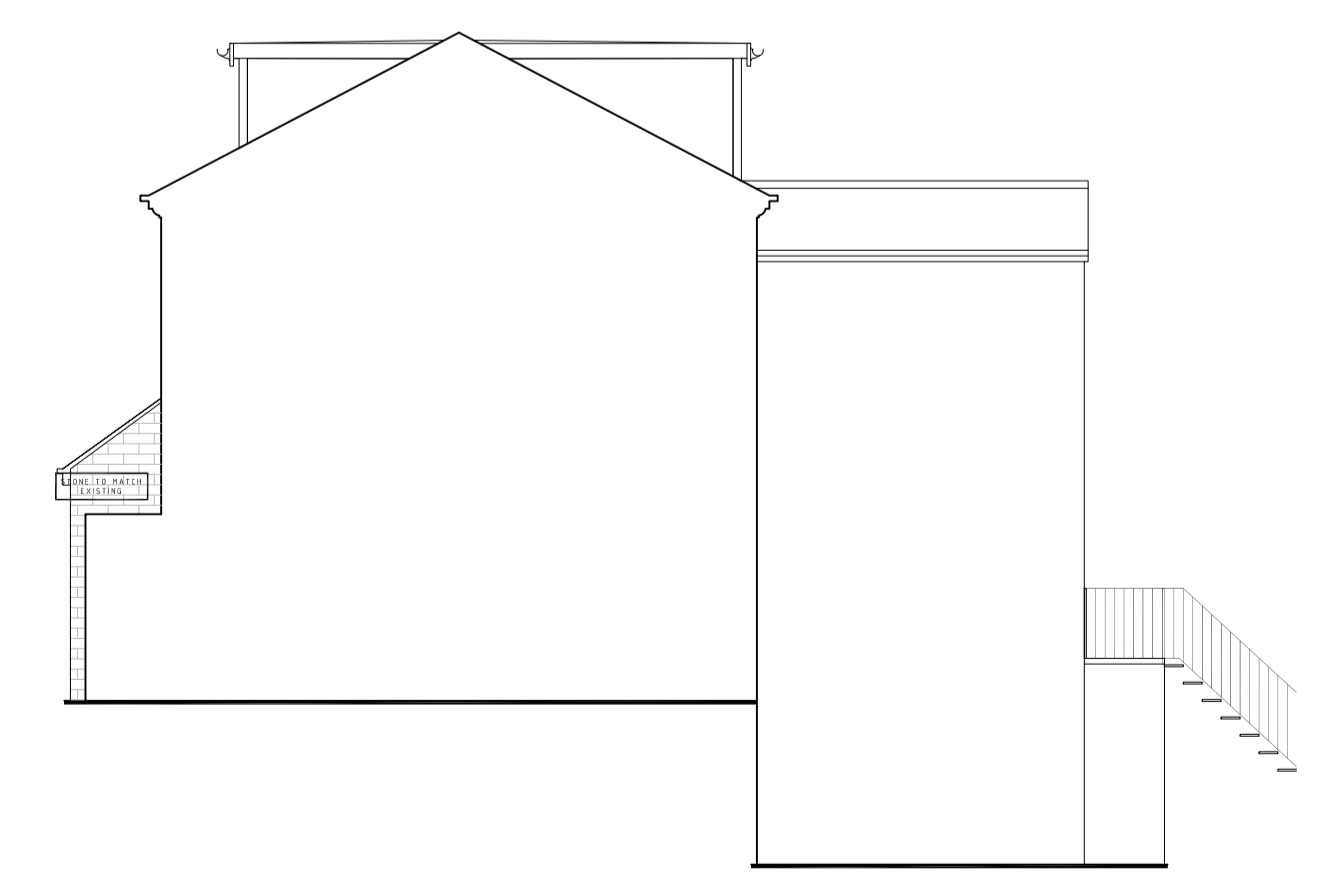

PROPOSED SIDE ELEVATION
Scale 1:200@A3



PROPOSED REAR ELEVATION
Scale 1:200@A3

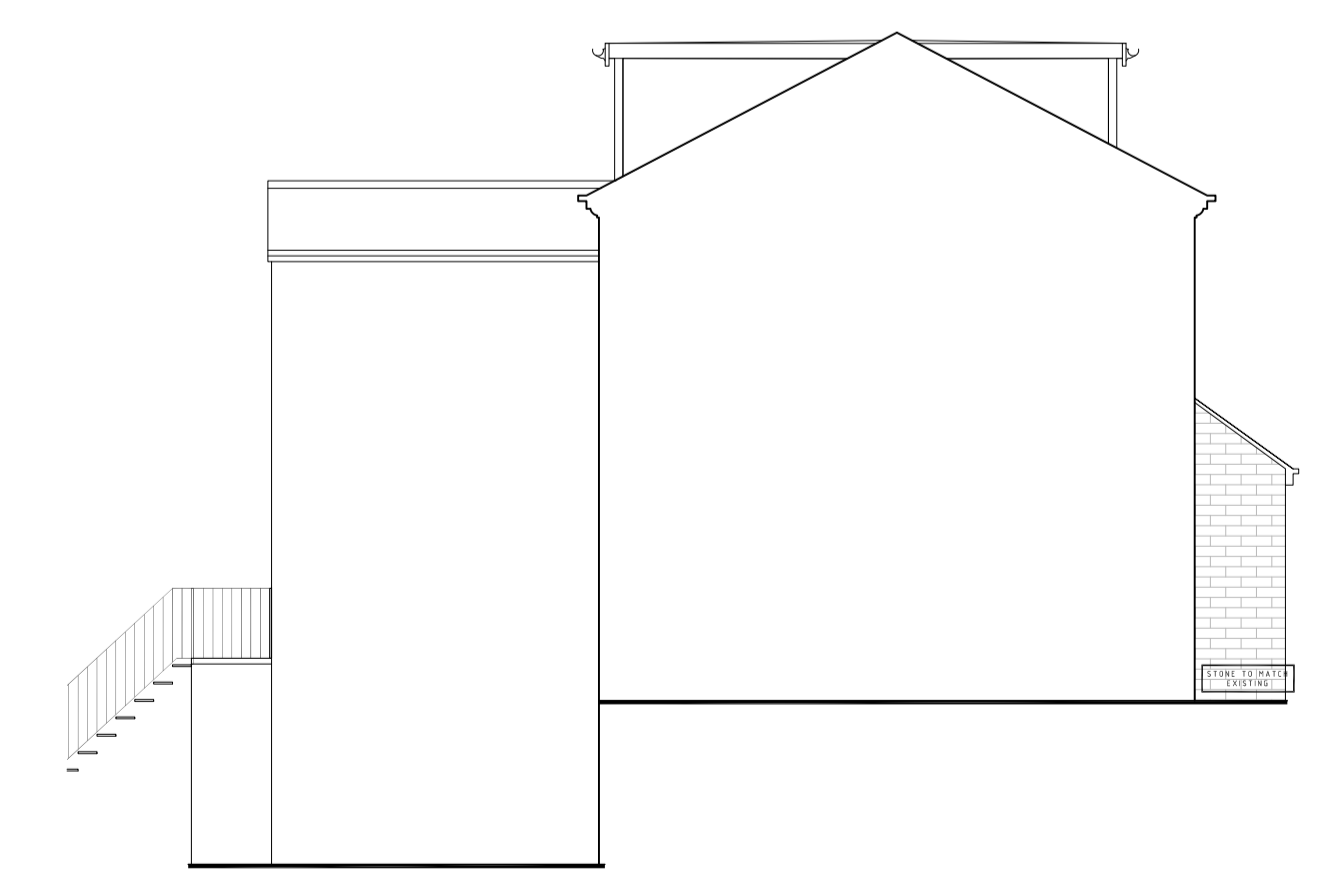

PROPOSED OTHER SIDE ELEVATION
Scale 1:200@A3