


Only figured dimensions should be used.
Scaled dimensions should be checked with the Architect.
This drawing together with the design, is the property and copyright of the Architect and must not be reproduced without written permission

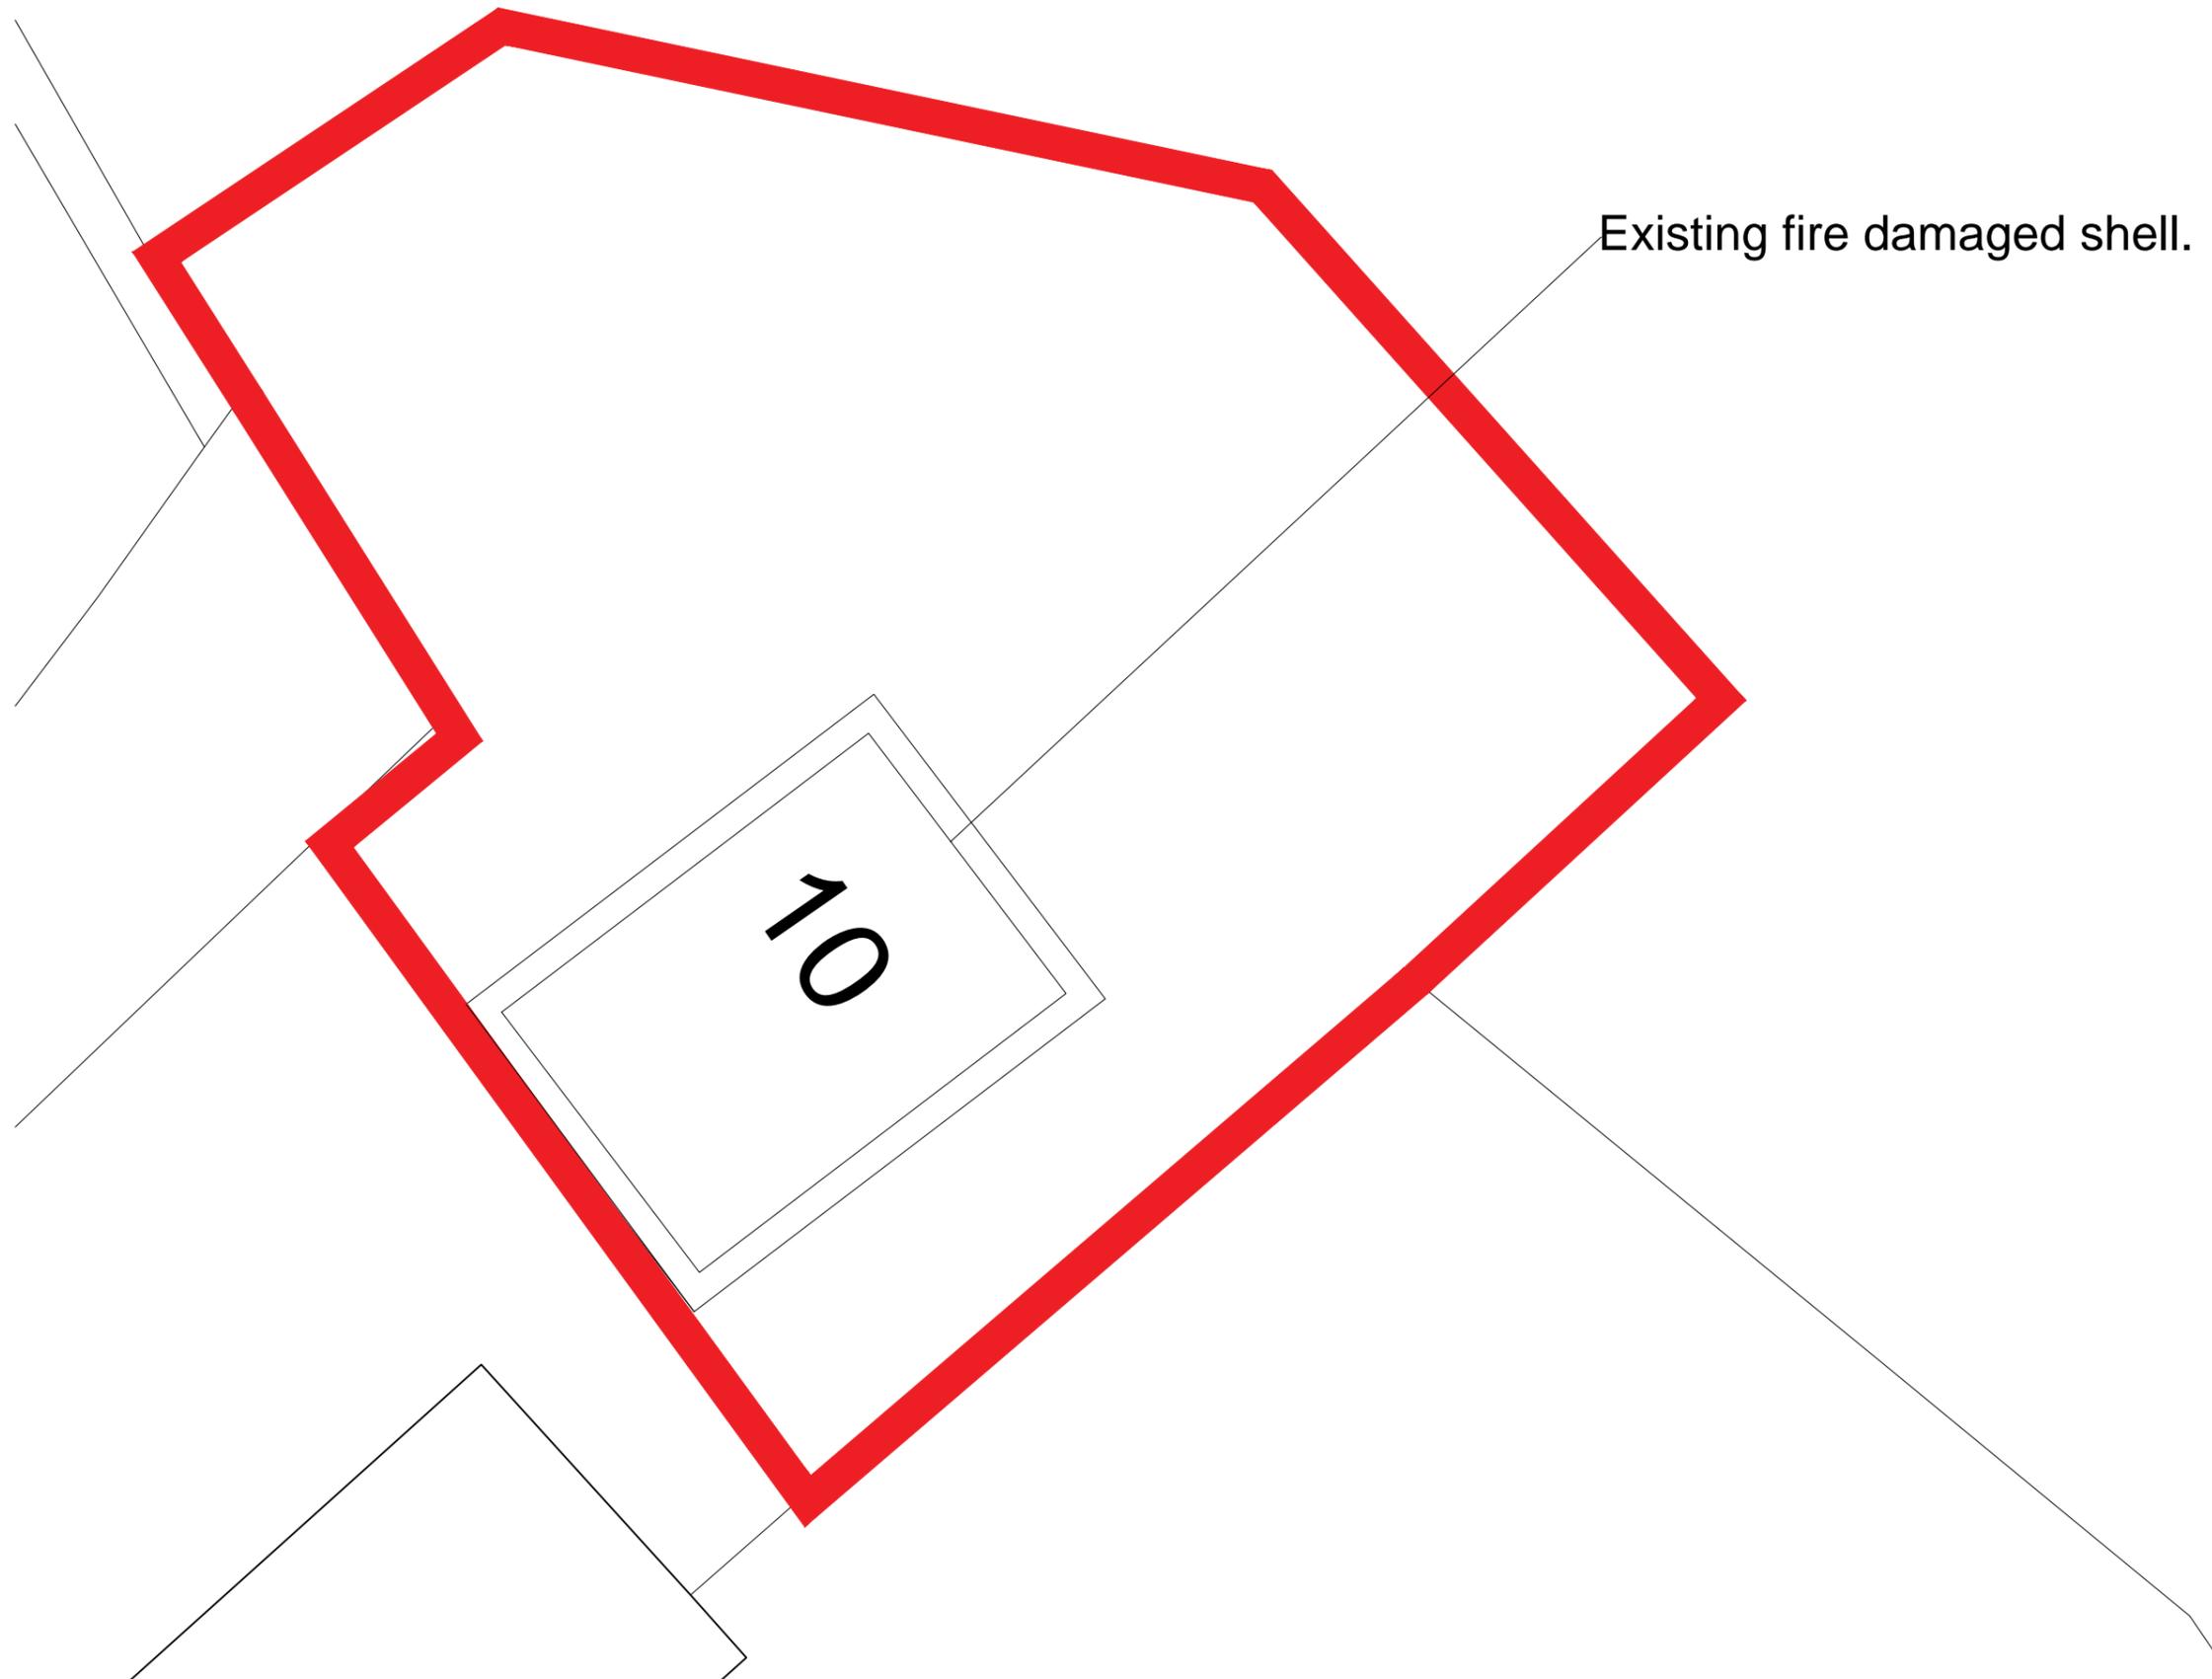

Existing fire damaged shell.

DO NOT SCALE OFF THIS DRAWING

rev	description	drwn	auth	date
-----	-------------	------	------	------

ACUMEN
DESIGNERS & ARCHITECTS

acumenarchitects.co.uk 01484 546 000
Headrow House, Old Leeds Road, Huddersfield, HD1 1SG

Client
ACUMEN

Project
10 PEAT PONDS

Project No	Drawing No	Rev
2824	(100)01	

Description
EXISTING SITE PLAN

Scale	Date Drawn	Drawn By	Authorised By
1:100 @ A3	MAY'23	JF	JC

File: Z:\Acumen Admin\Office Documents\2024\10 Peat Ponds\01\GSA-MODELS\2024 BUILDING PLAN.dwg

Purpose of Issue
Planning Building Regs Tender Construction Comment Info