



CELLAR FLOOR PLAN
1:50

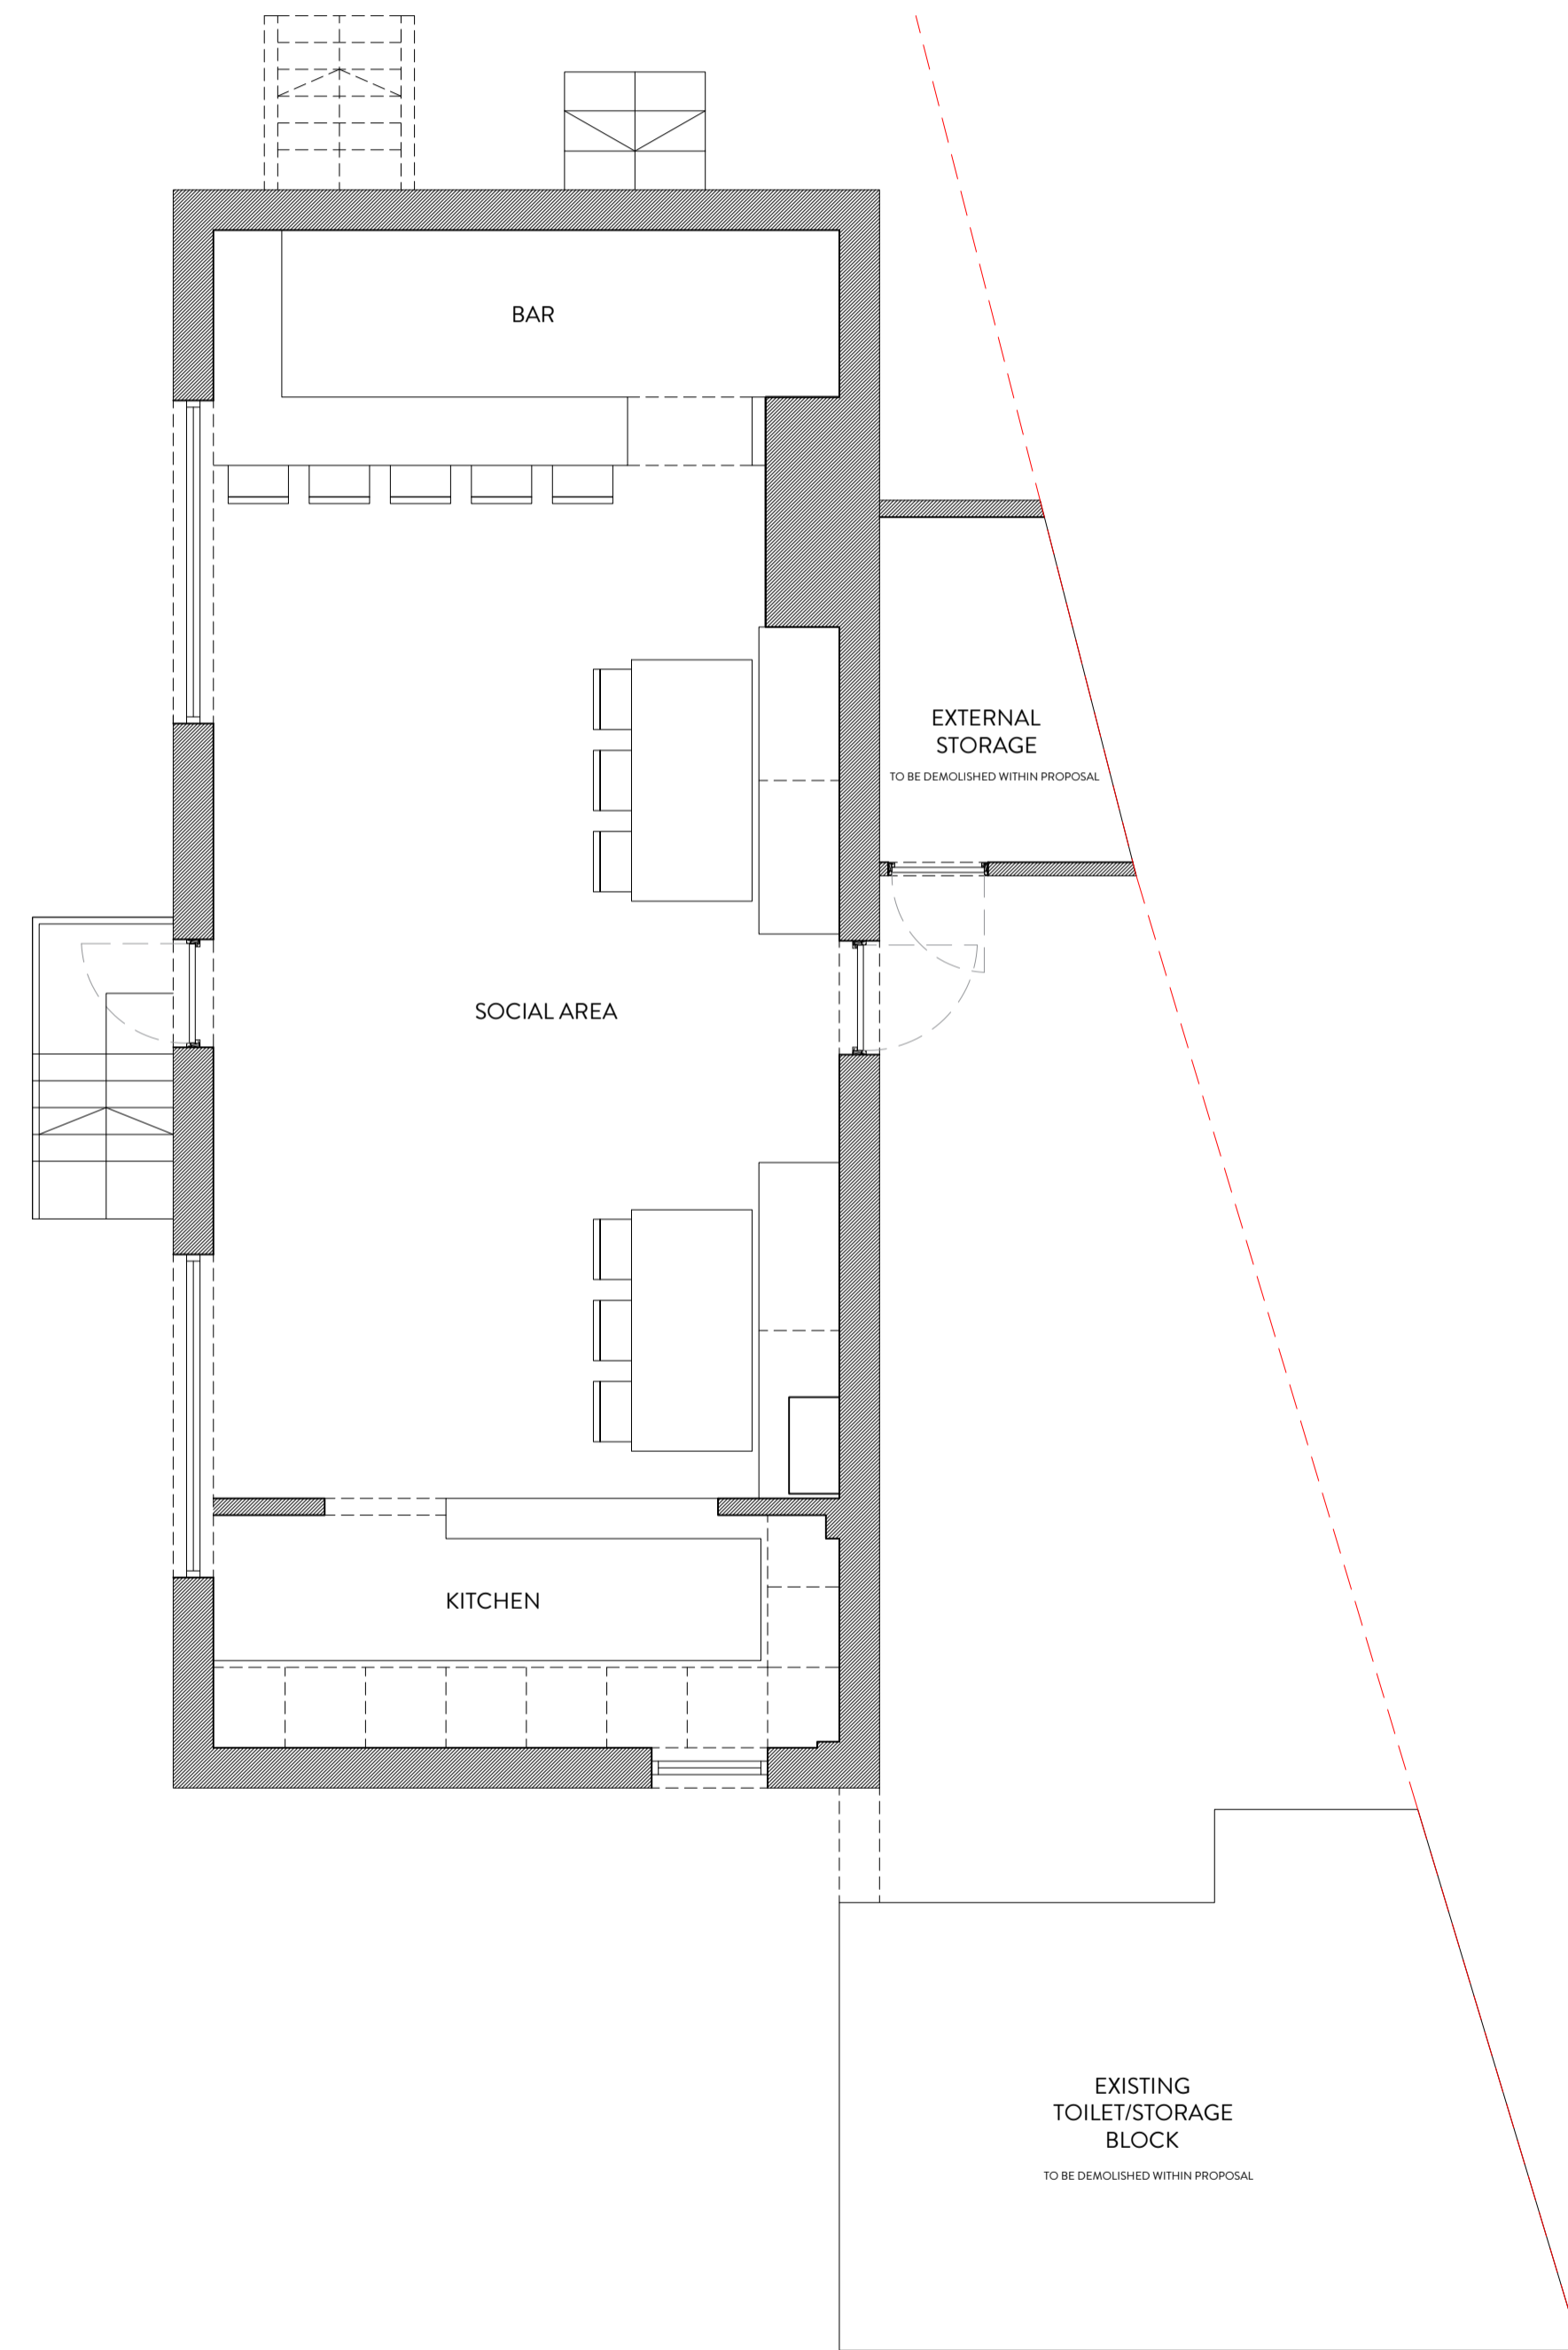

GROUND FLOOR PLAN
1:50

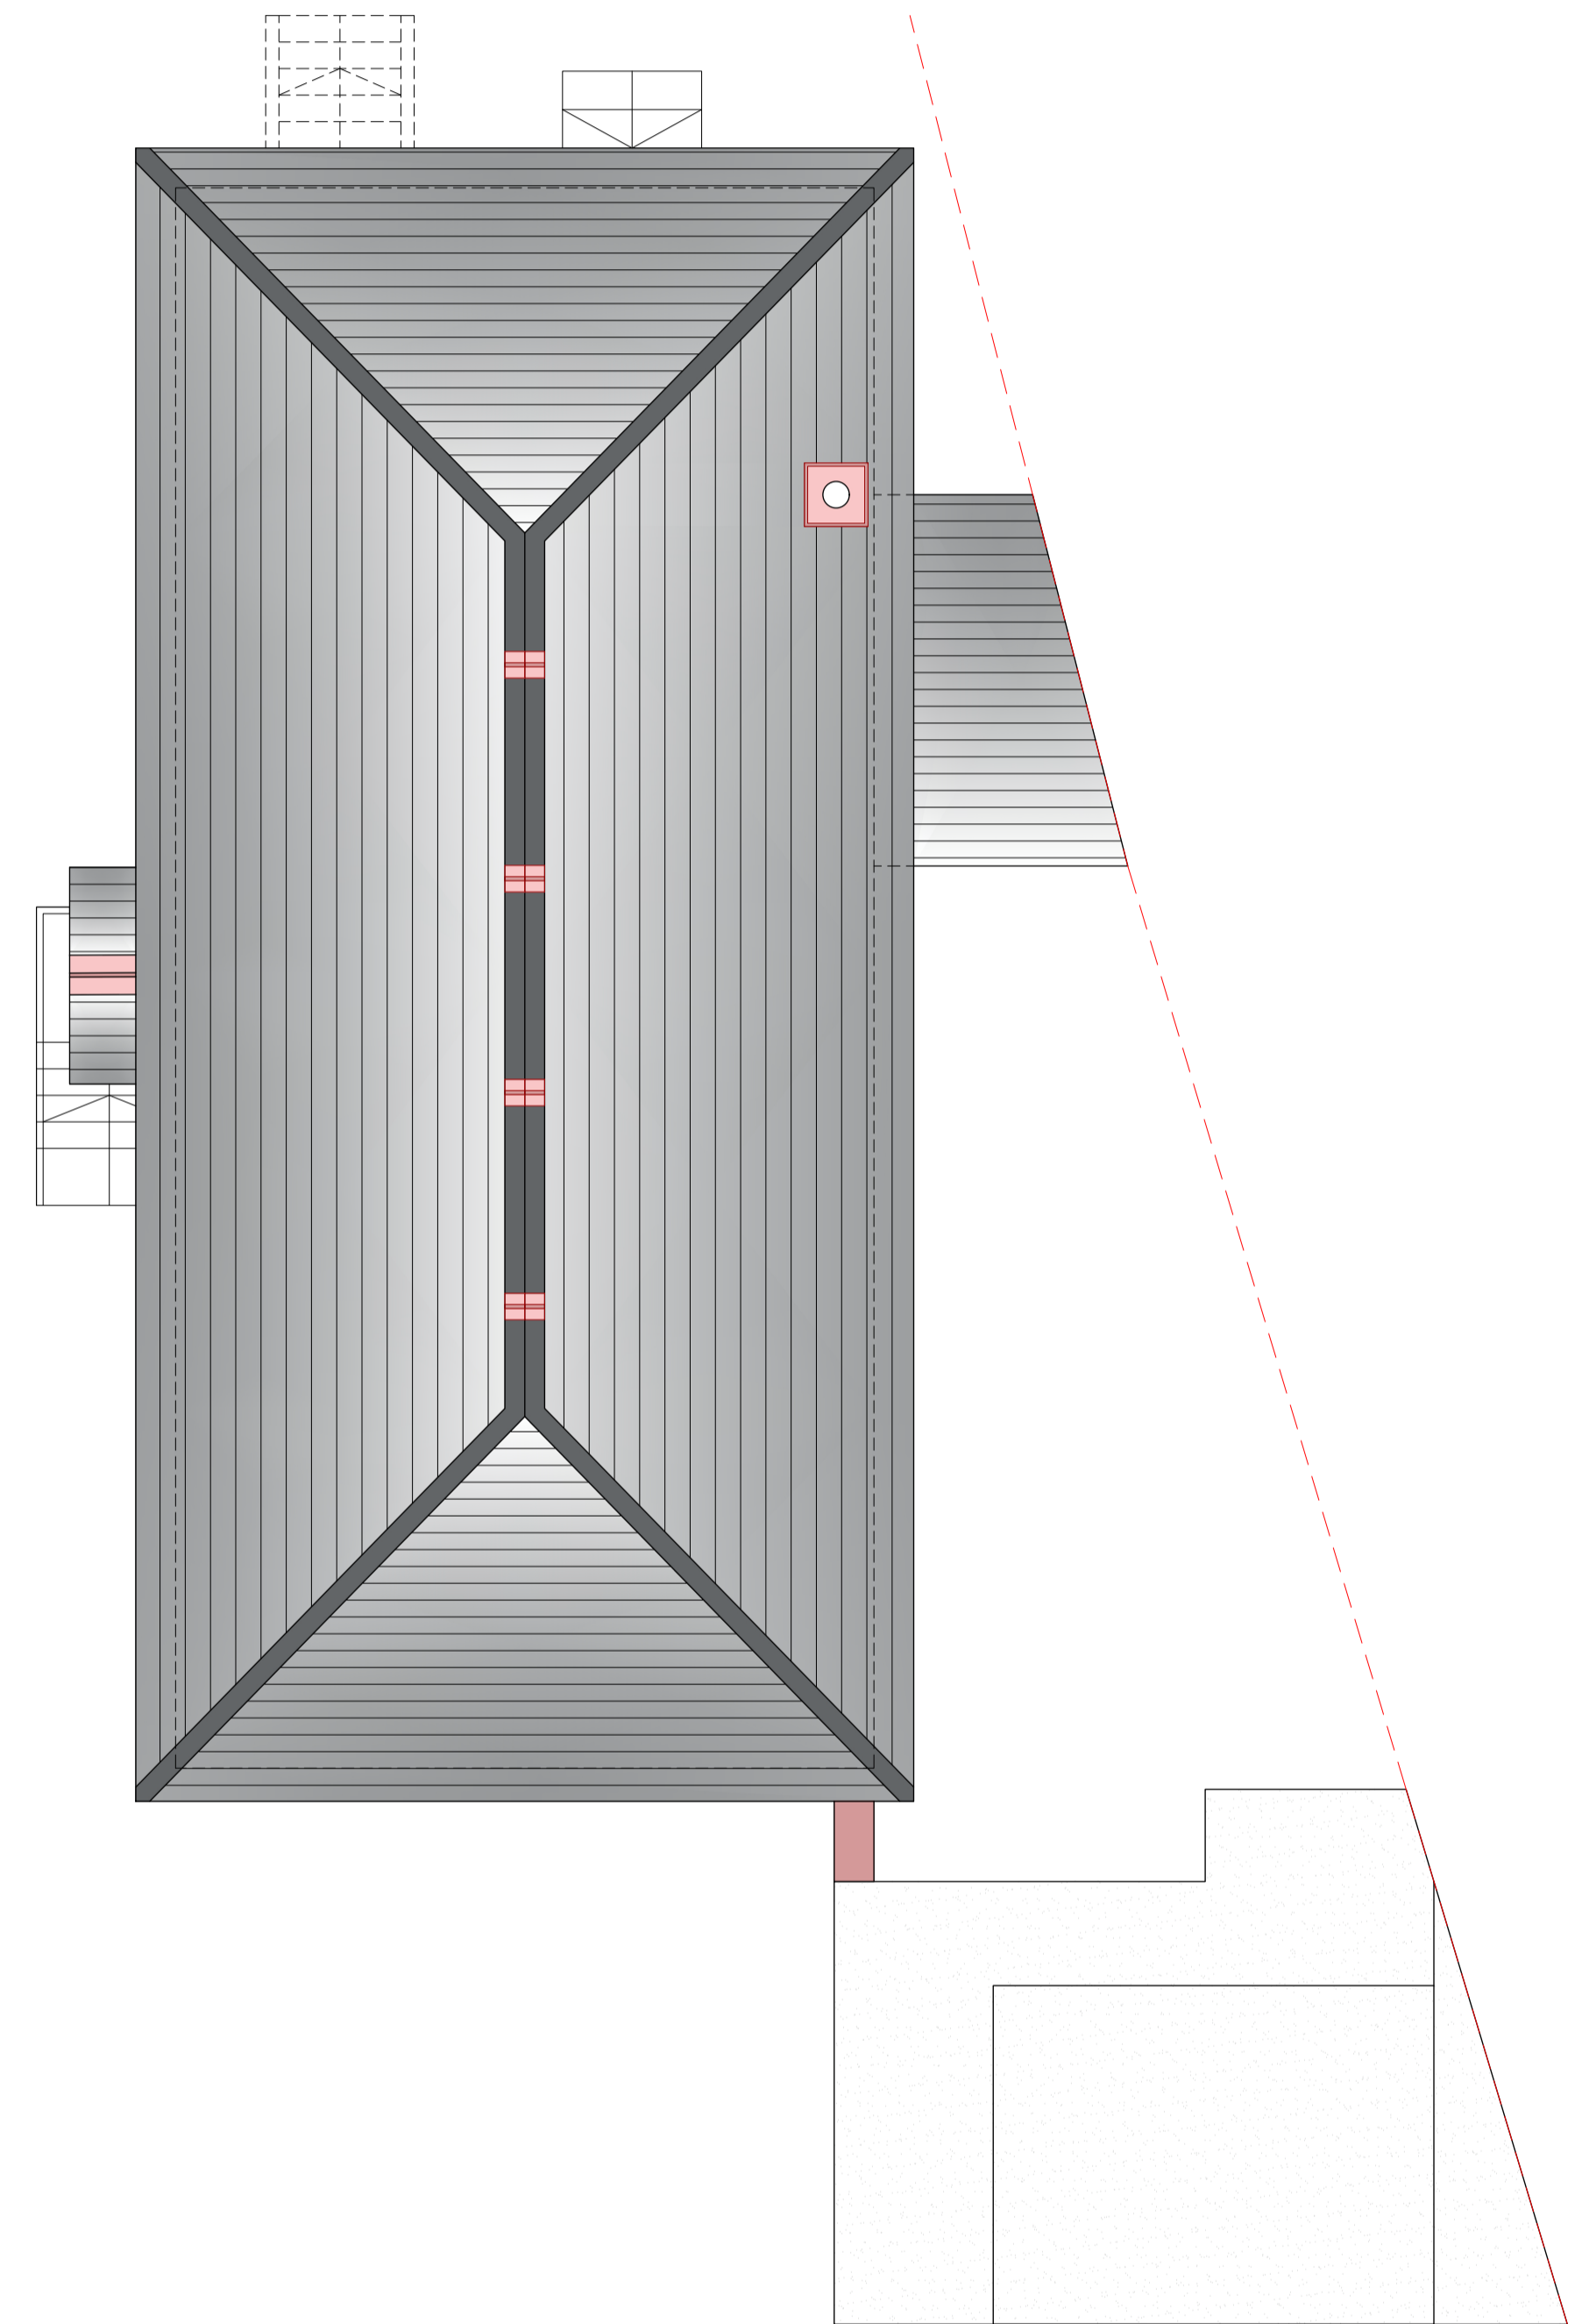

ROOF PLAN
1:50



REVISION	DESCRIPTION	DATE	NOTES

STATUS PLANNING DRAWING		PROJECT TITLE HOPTON MILLS CRICKET CLUB	
DRAWING TITLE ORANGE DESIGN STUDIO. ARCHITECTURAL PRACTICE		DRAWING TITLE EXISTING GA	
SCALE 1:50/1:100	DRAWN EC	CHECKED JH	PROJECT REFERENCE ODS_24-875
PAPER SIZE A1	DWG NUMBER (EX)001	DATE 25/06/24	REVISION 1
CLIENT ANDY MOORHOUSE/LIAM EVANS			
<small>hello@orangedesignstudio.co.uk 59A, Huddersfield Road, Mirfield, WF14 8AA orangedesignstudio.co.uk 01924 650930 COPYRIGHT © ORANGE DESIGN STUDIO LIMITED</small>			