

**GENERAL NOTES**

- All dimensions are in millimetres unless noted otherwise.  
No dimension to be scaled off this drawing.  
All dimensions to be checked on site prior to ordering materials.

P01	06.06.25	Planning Issue	GELU	RISI
Rev	Date	Description	Drawn	Chk'd/ App'd

Client:  
**CENTRAL COOP**

Project:  
**SHEPLEY  
Lane Head  
HD8 8BL**

Drawing Title:  
**EXISTING GA PLAN**

Scale (at A2): 1 : 100      NIRAS Project No.: 8181481




**ARCHITECTS**

Project Contact: RISI@NIRAS.com    tel: +44 (0) 1283 485 125

Status	<b>PLANNING</b>	Status	<b>S3</b>
--------	-----------------	--------	-----------

Drawing No.:	<b>8181481-NIR-B01-00-DR-A-10060</b>	Revision.	<b>P01</b>
--------------	--------------------------------------	-----------	------------

Copyright, Designs and Patents Act (1988)  
This drawing must not be reproduced without the permission of NIRAS Group (UK) Ltd.

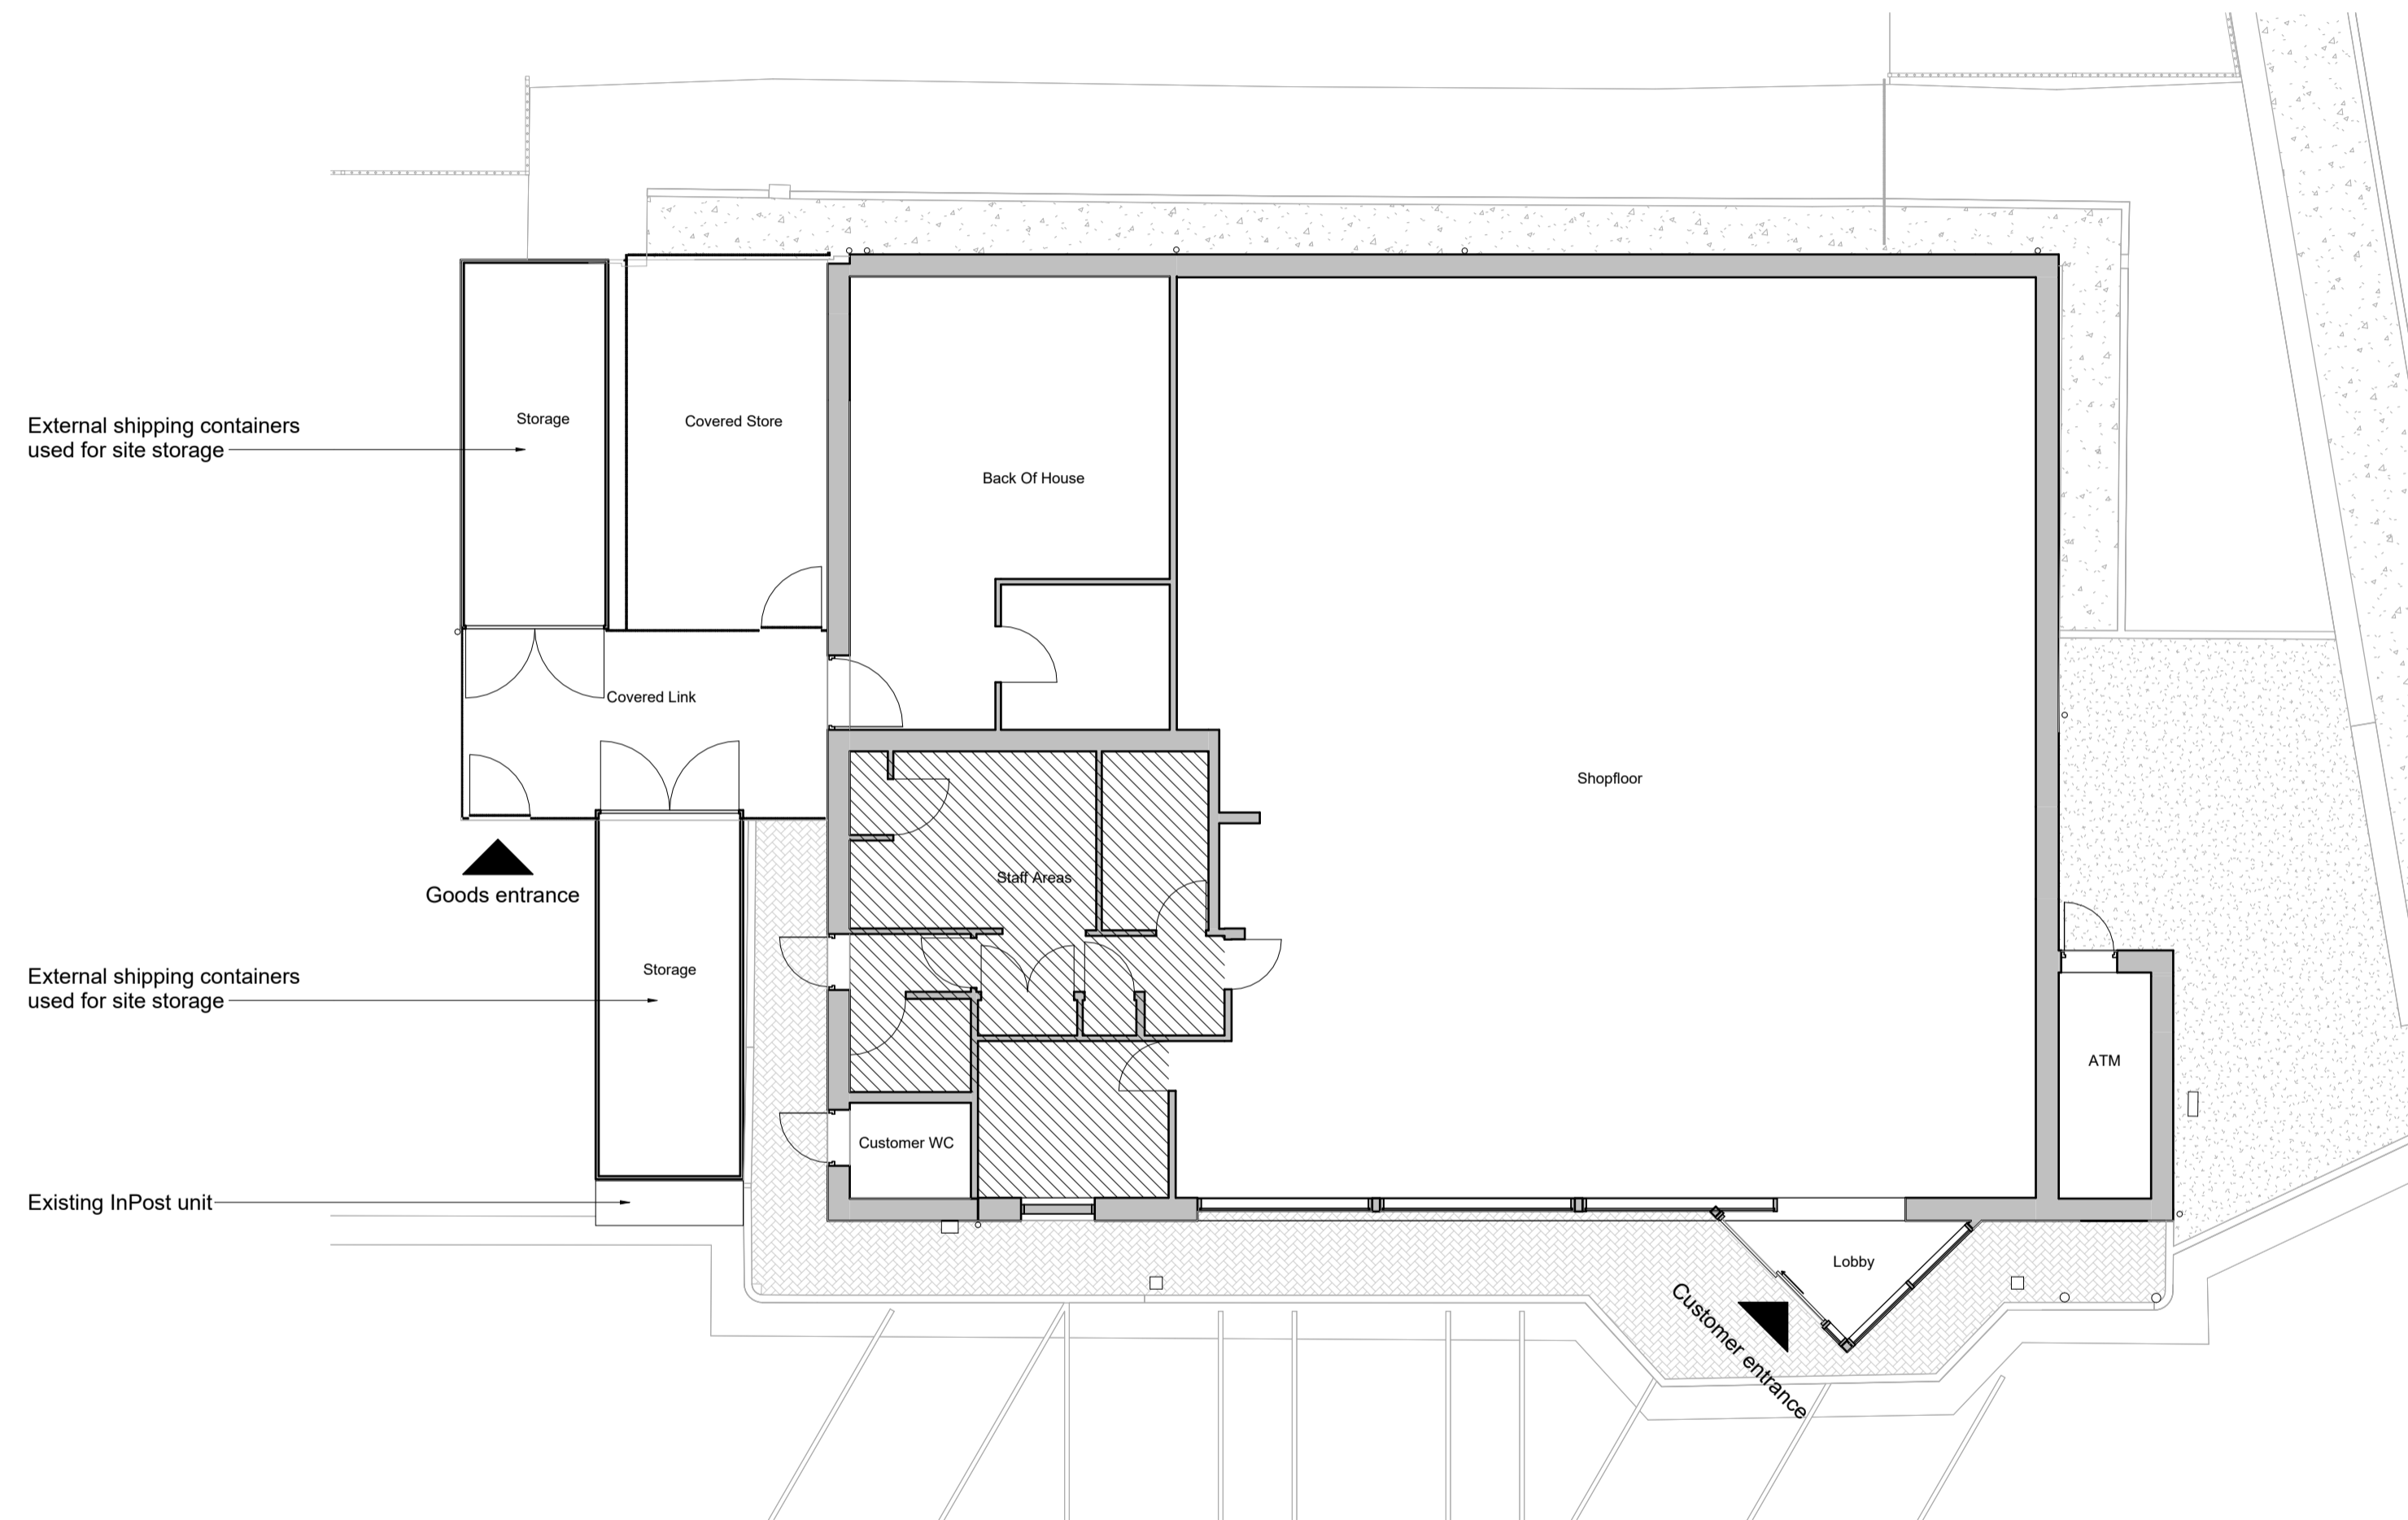

**Existing GA Ground Floor Plan**  
1 : 100

