



DRG No. 25/55
Scale 1:50

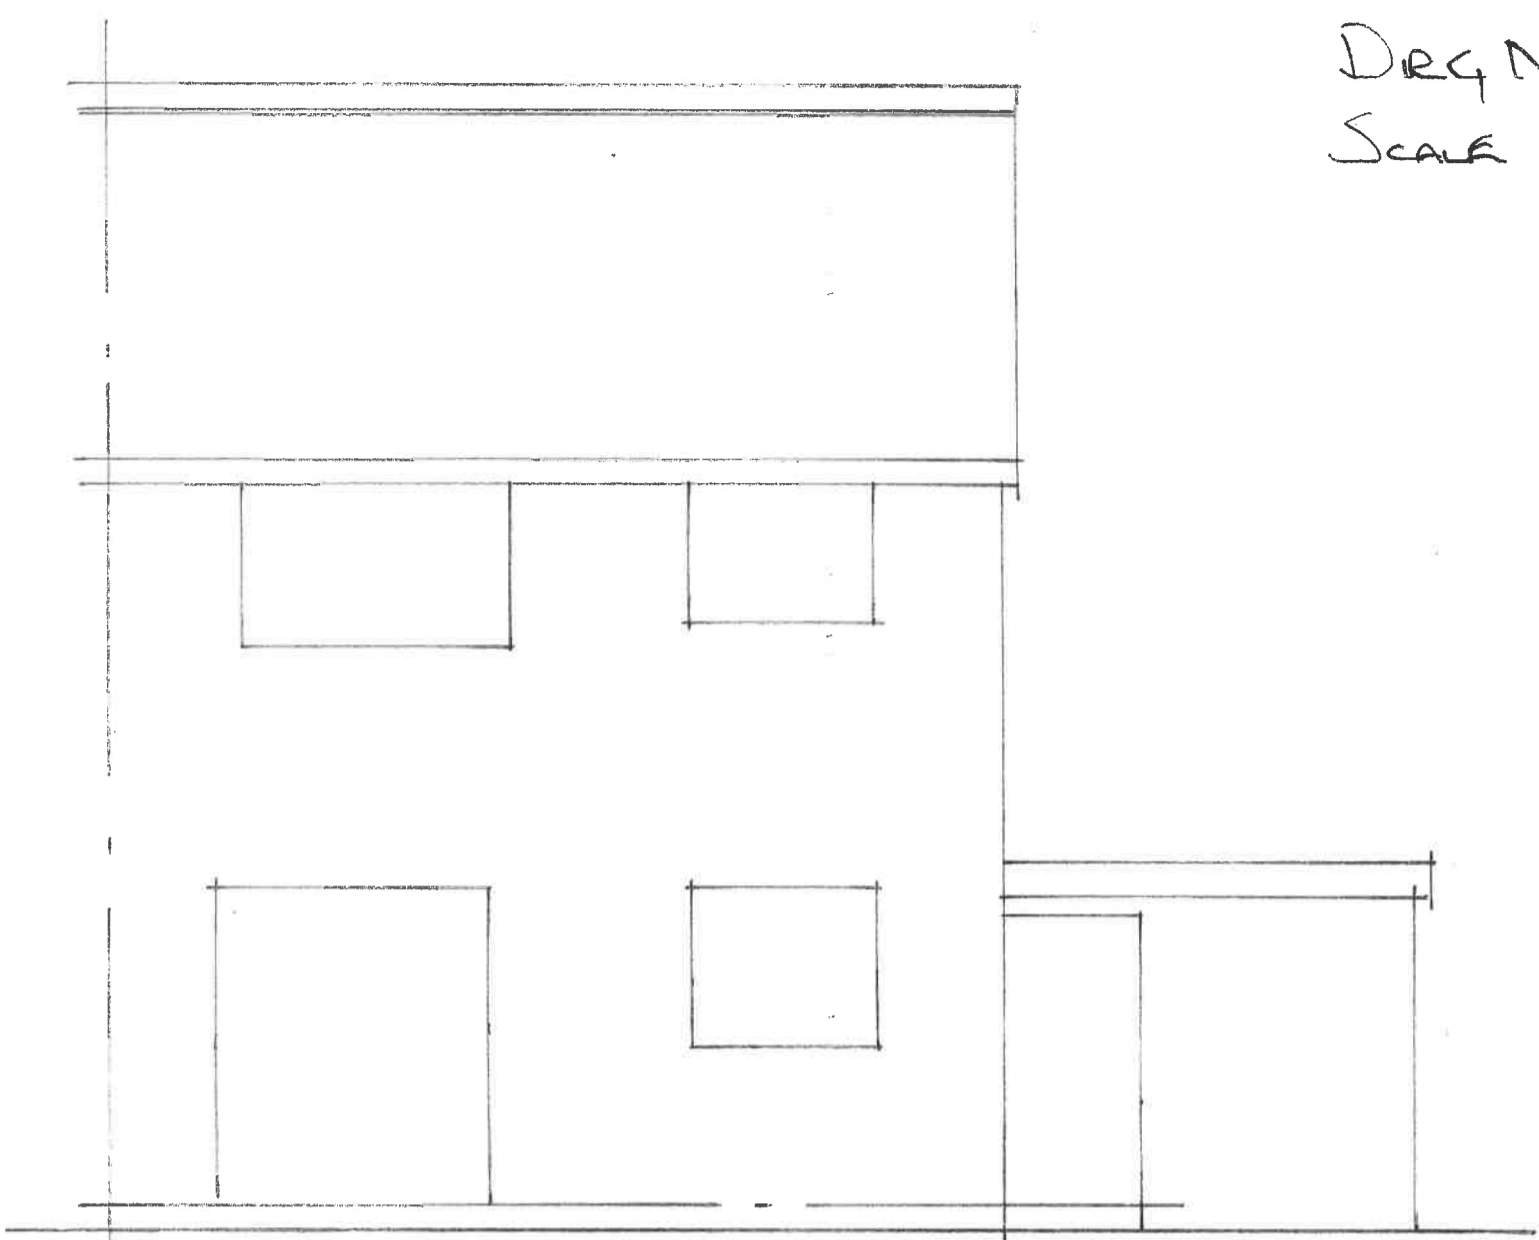

EXISTING REAR ELEVATION

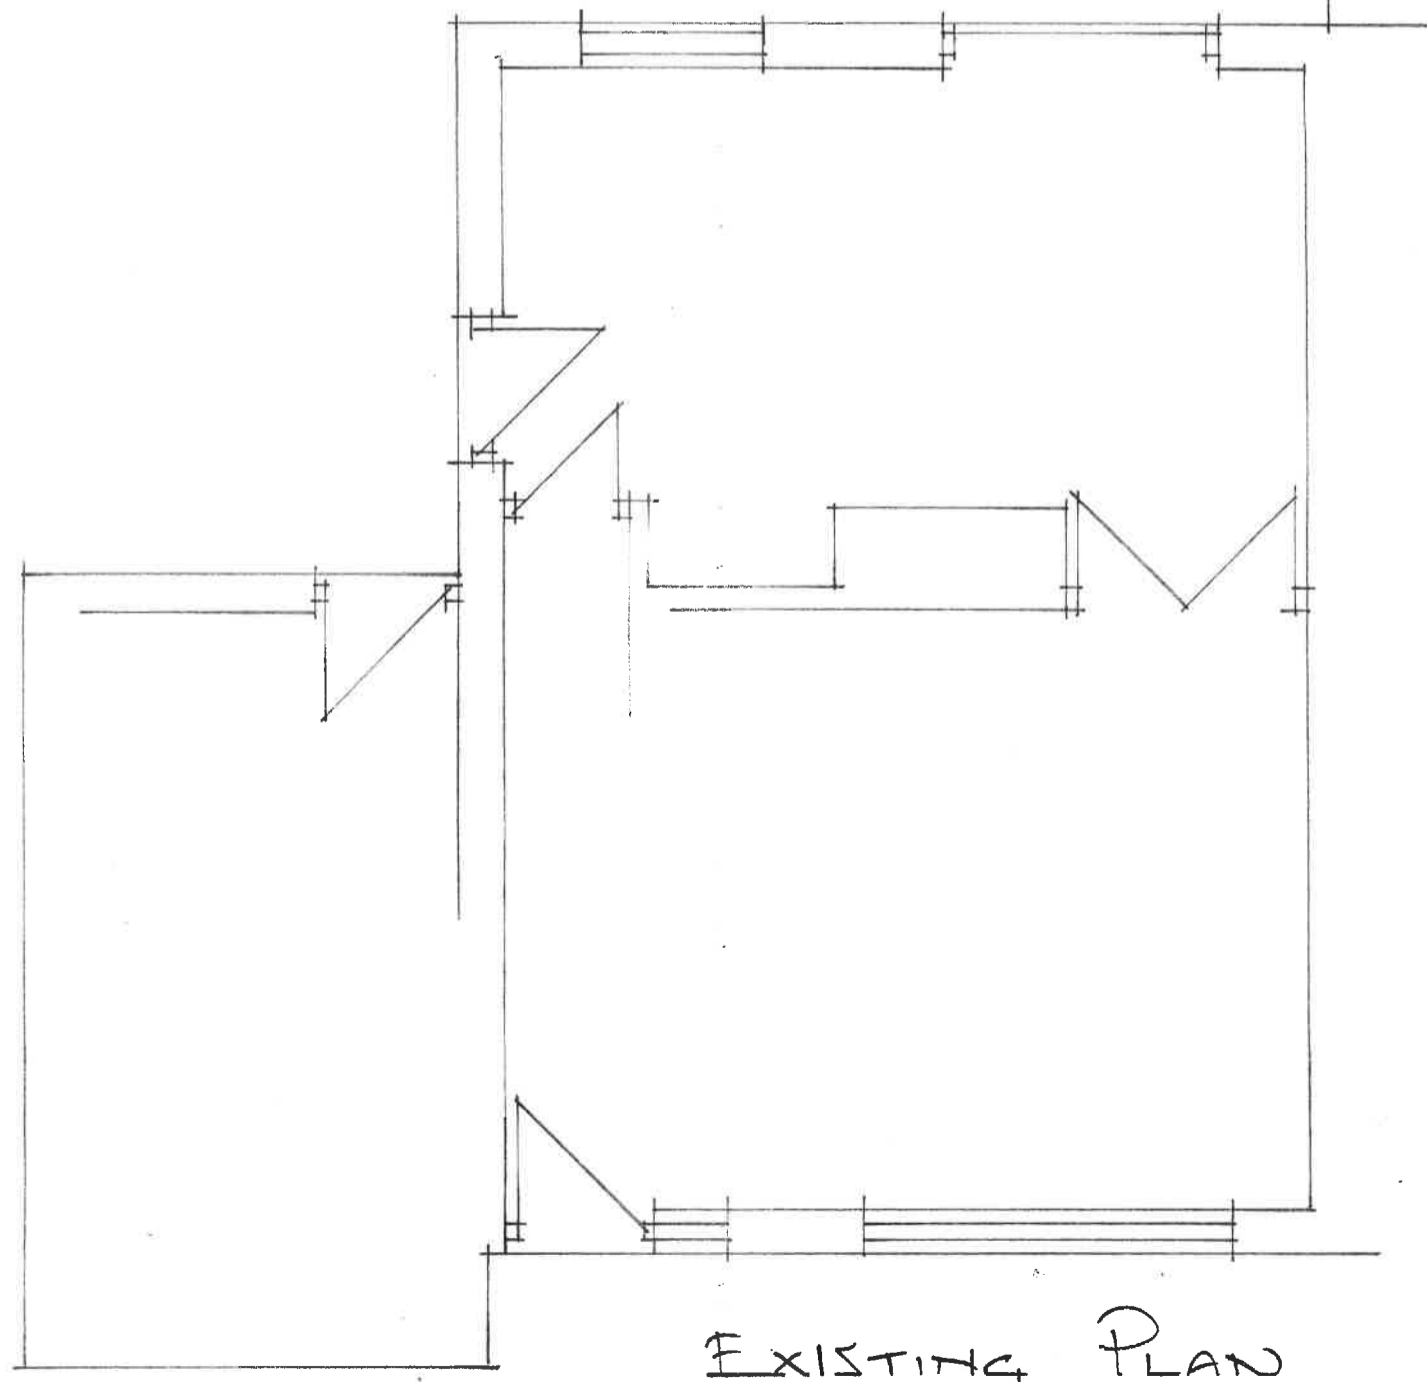

EXISTING PLAN