




422

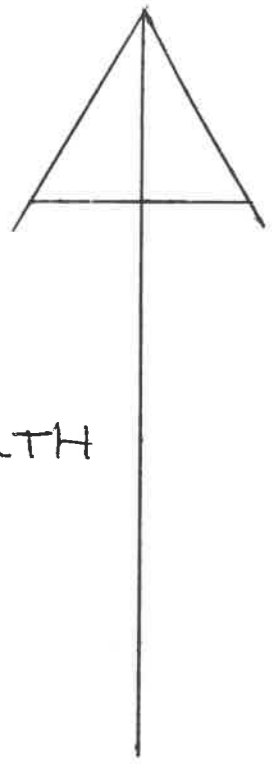

NORTH

422

SITE PLAN, SCALE 1:500, DRG NO. 25/55