


Front Elevation
(Viewed From Outside)

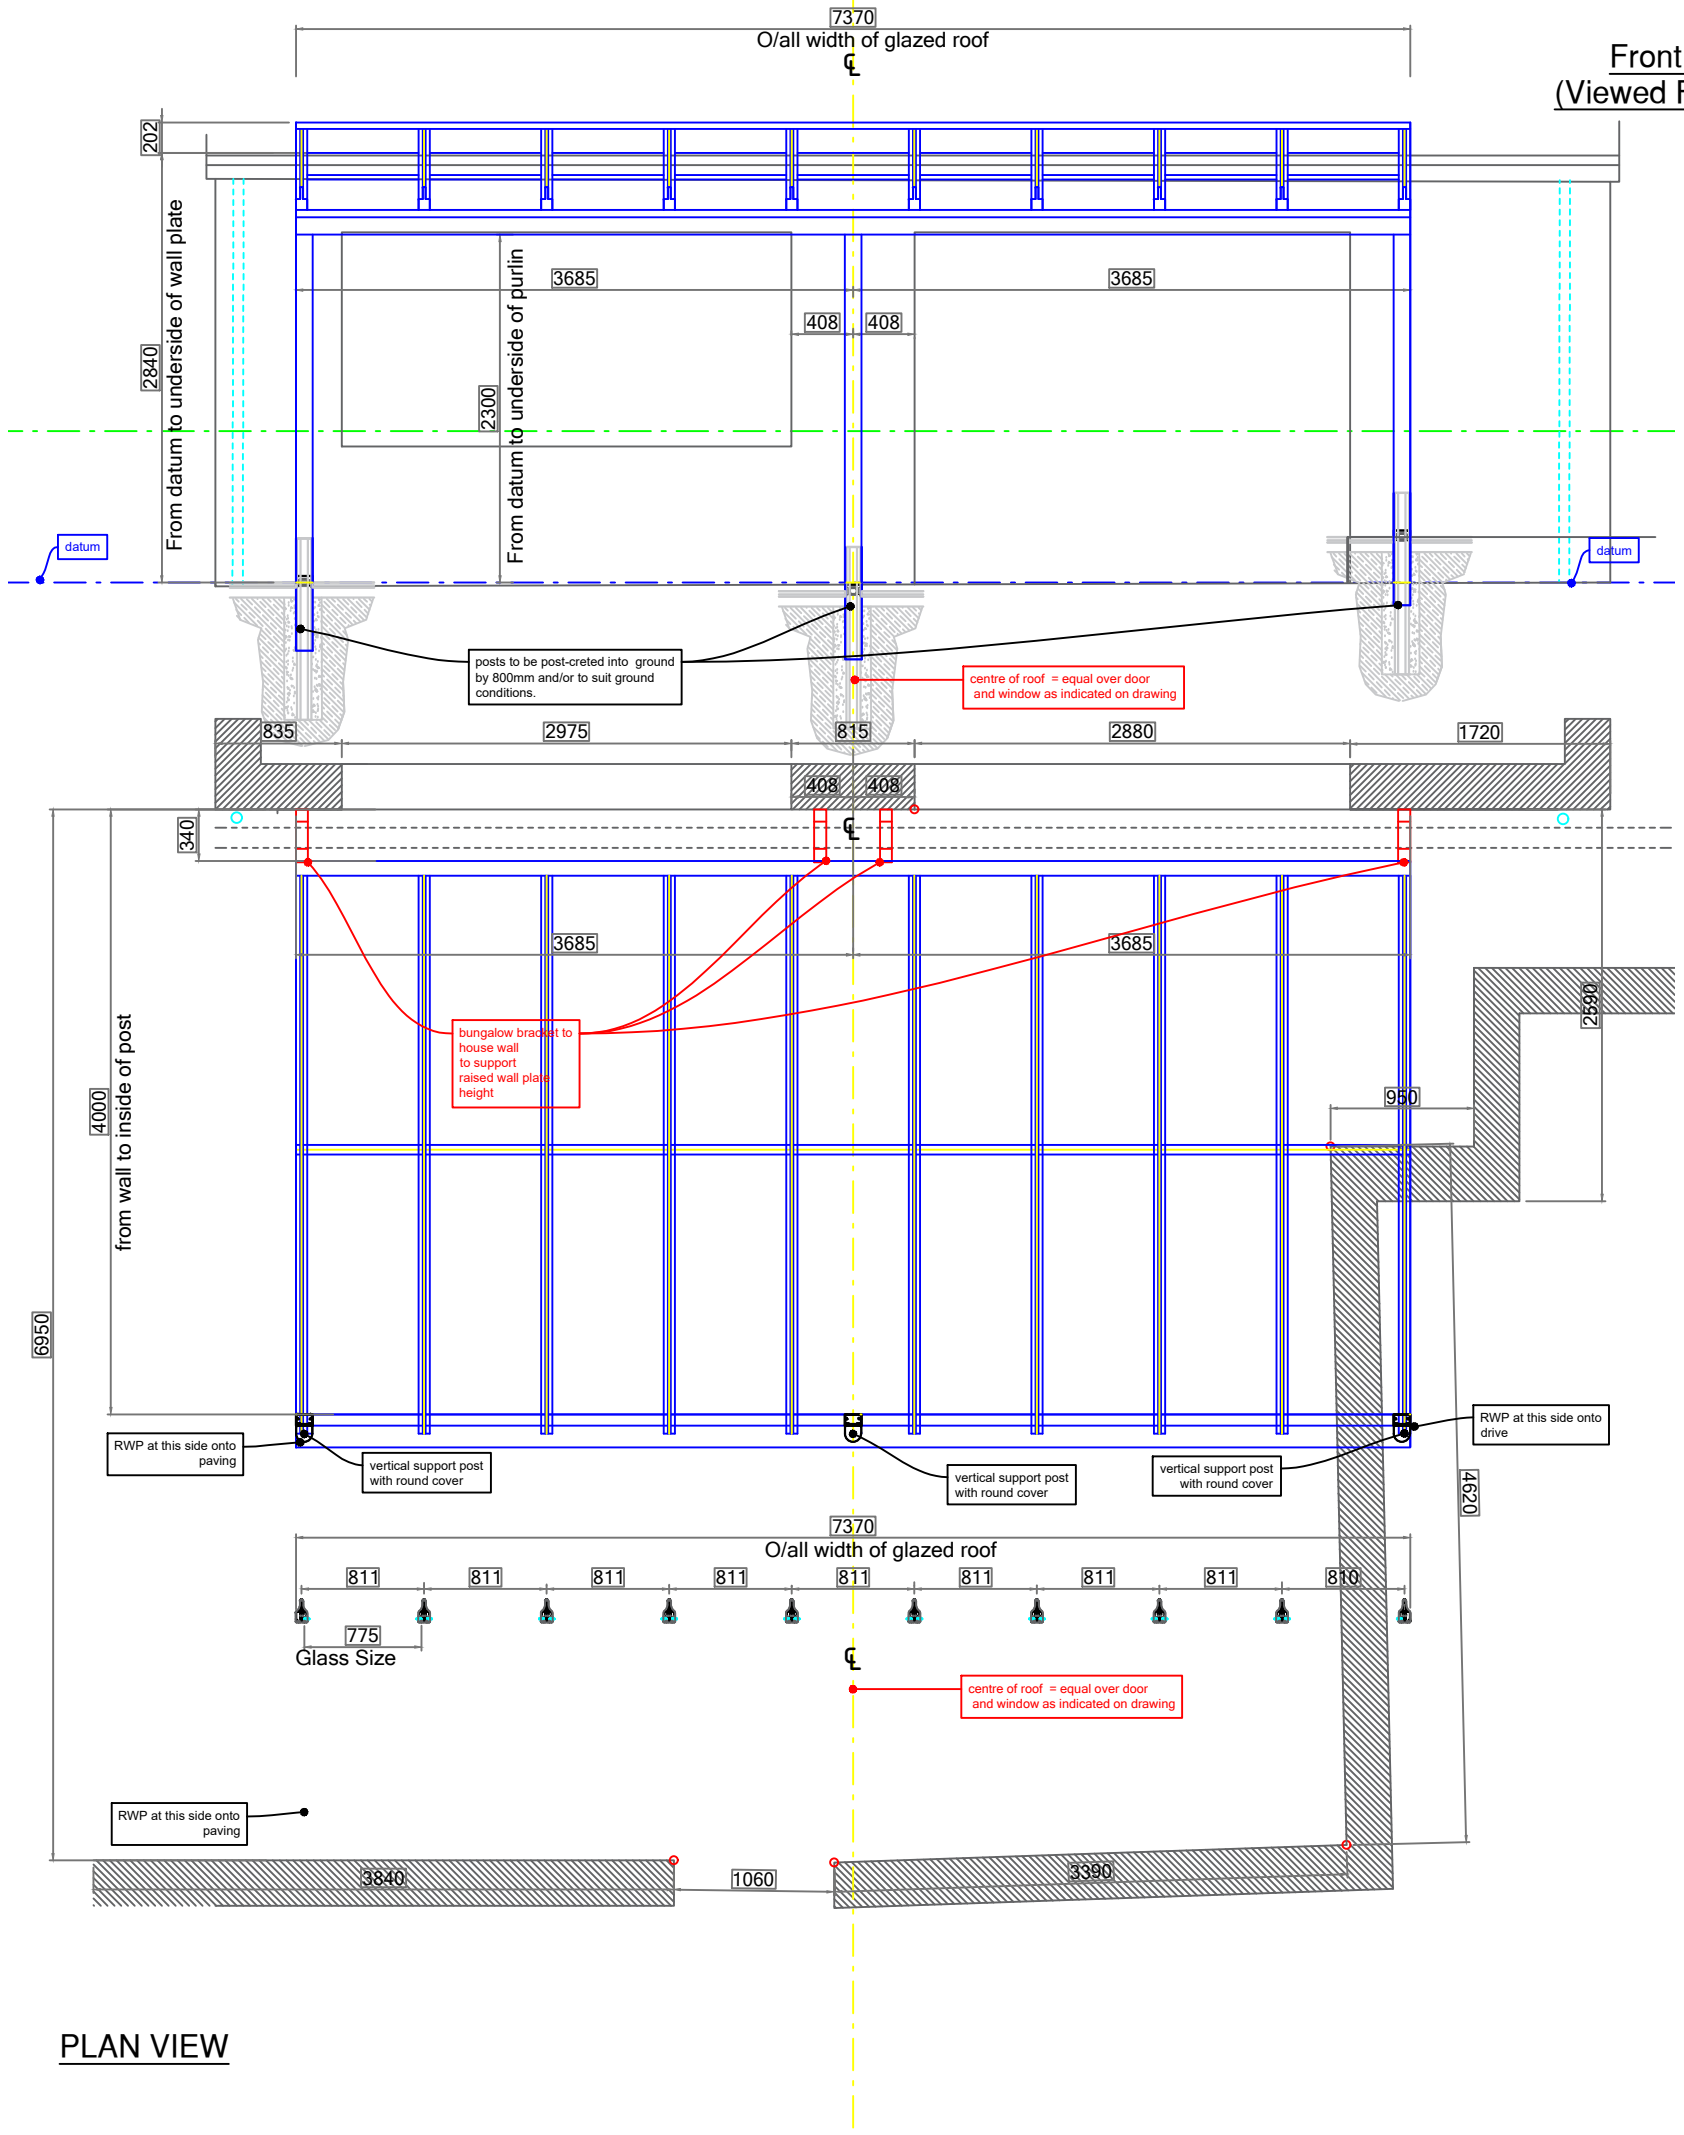

PLAN VIEW

DESCRIPTION:-

Colour of Aluminium:-

DB703 - Perlglimmer

Glass Specification:-

Aluminium veranda / glass room incorporating :-

8mm Clear Toughened Glass to Roof ,

setout point :-

datum location 1000mm above patio high point -

centre of roof = equal over door and window as indicated on drawing

REVISION:-

NO:-	DATE:-	NOTE:-
A	08.04.25	Customer changed projection to 4000mm

DRAWING TITLE:- Elevation & Plan drawing

PROJECT NAME:- Mallick

ADDRESS:- 27 Shillbank View,
Mirfield,
WF14 0QG,

CONTACT PERSON:-

JOB NUMBER:- 21992

DRAWN BY:- Guy Preston


DATE:- 25.03.25

PAPER SIZE:- A3 - Landscape	SCALE:- NTS	DRAWING NO:- 001
--------------------------------	----------------	---------------------

Crocodile Products Ltd,
Spring Garden Mill,
New Street, Milnsbridge,
Huddersfield, West Yorkshire,
HD3 4LN,



**LHS Elevation
(Viewed From Outside)**

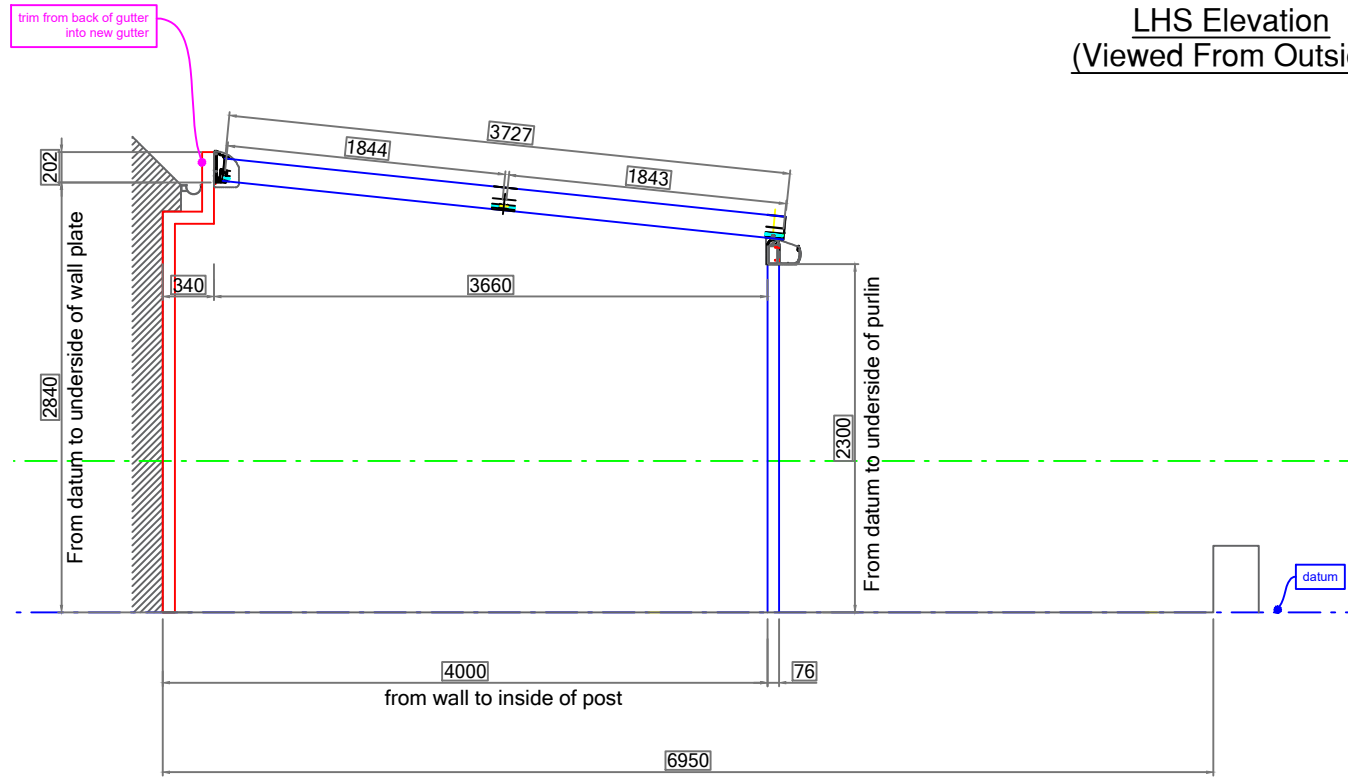

DESCRIPTION:-

REVISION:-

NO:-	DATE:-	NOTE:-
A	08.04.25	Customer changed projection to 4000mm

DRAWING TITLE:- Elevation drawing

PROJECT NAME:- Mallick

ADDRESS:- 27 Shillbank View,
Mirfield,
WF14 0QG,

CONTACT PERSON:-

JOB NUMBER:- 21992

DRAWN BY:- Guy Preston

DATE:- 25.03.25

PAPER SIZE:-
A3 - Landscape

SCALE:-
NTS

DRAWING NO:-
002

Crocodile Products Ltd,
Spring Garden Mill,
New Street, Milnsbridge,
Huddersfield, West Yorkshire,
HD3 4LN,

