





SOUTH ELEVATION
1:100

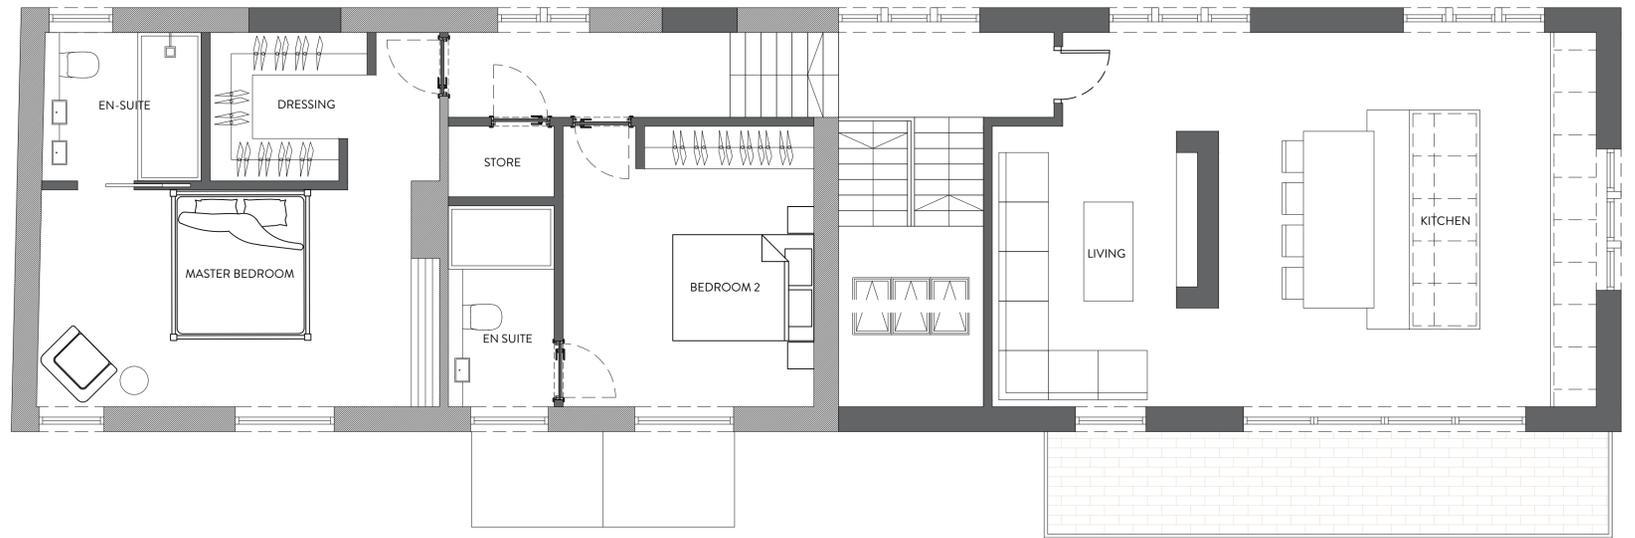


FIRST FLOOR PLAN
1:50



NORTH ELEVATION
1:100

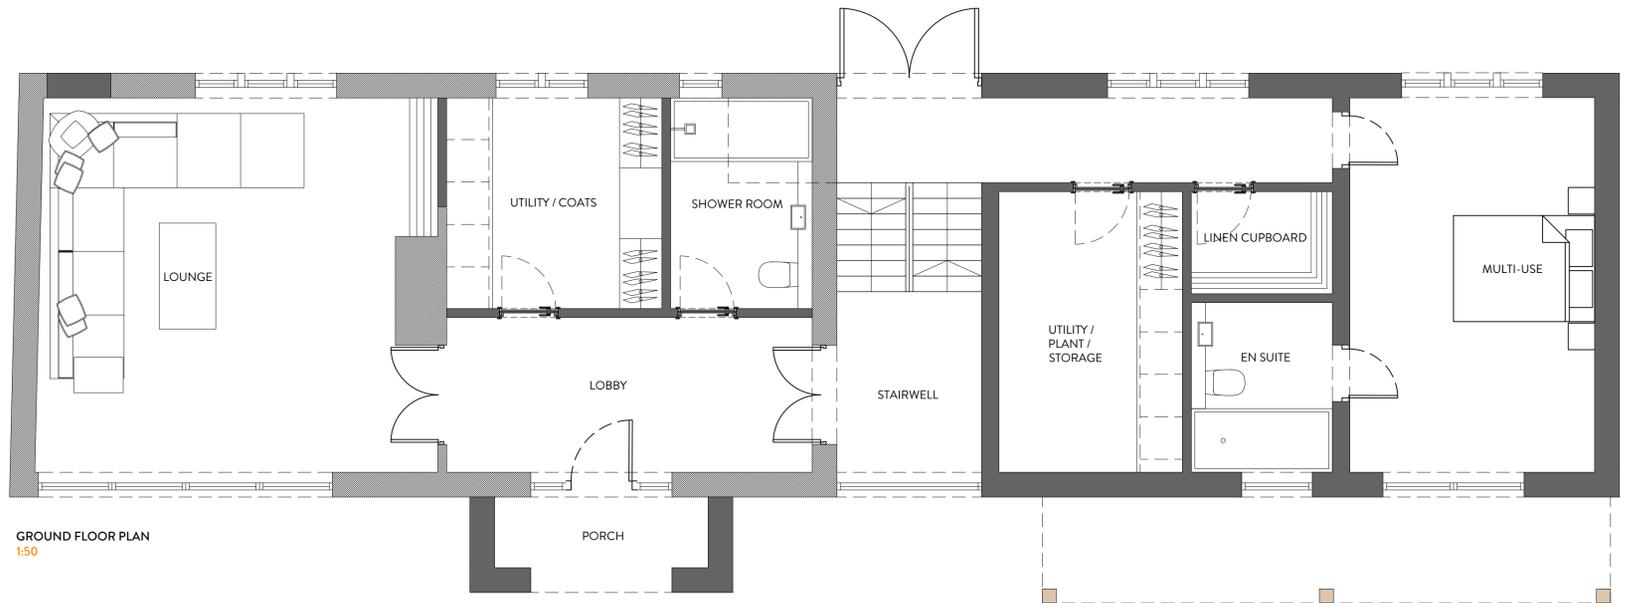

GROUND FLOOR PLAN
1:50

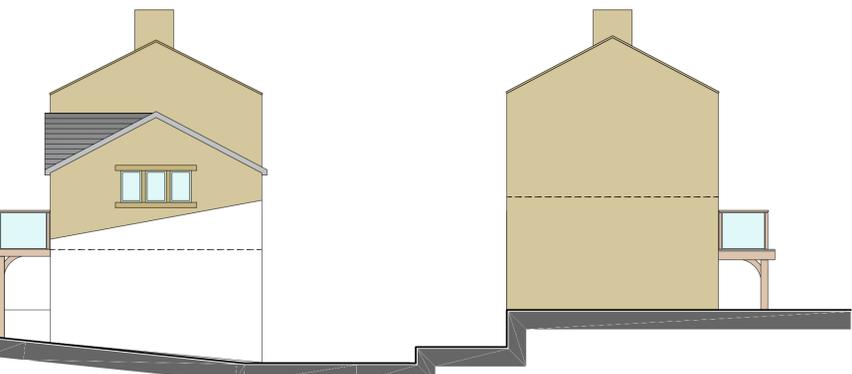

WEST ELEVATION
1:100

EAST ELEVATION
1:100



REVISION	DESCRIPTION	DATE	NOTES
A	CHANGES TO WINDOW OPENINGS	19/08/25	
B	CHANGES TO WINDOW OPENINGS	21/08/25	

STATUS PLANNING DRAWING		PROJECT TITLE SPRINGFIELD FARM	
ORANGE DESIGN STUDIO. ARCHITECTURAL PRACTICE		DRAWING TITLE PROPOSED GA	
		SCALE 1:50	DRAWN CF
hello@orangedesignstudio.co.uk 59A, Huddersfield Road, Mirfield, WF14 8AA orangedesignstudio.co.uk 01924 650930		CHECKED JH	PROJECT REFERENCE ODS_25/991
		PAPER SIZE A1	DATE 21/08/25
		DWG NUMBER (20)001	REVISION B
		CLIENT REBECCA JAGGER	
COPYRIGHT © ORANGE DESIGN STUDIO LIMITED			