


General Notes

THIS DRAWING HAS BEEN PREPARED FROM HAND MEASURED SURVEY INFORMATION AND IS FOR INFORMATION PURPOSES ONLY. DO NOT SCALE FROM DRAWING. USE FIGURED DIMENSIONS ONLY. ALL DIMENSIONS MUST BE CHECKED AND VERIFIED ON SITE PRIOR TO COMMENCEMENT OF WORK AND DESIGNER TO BE NOTIFIED OF ANY DISCREPANCIES.

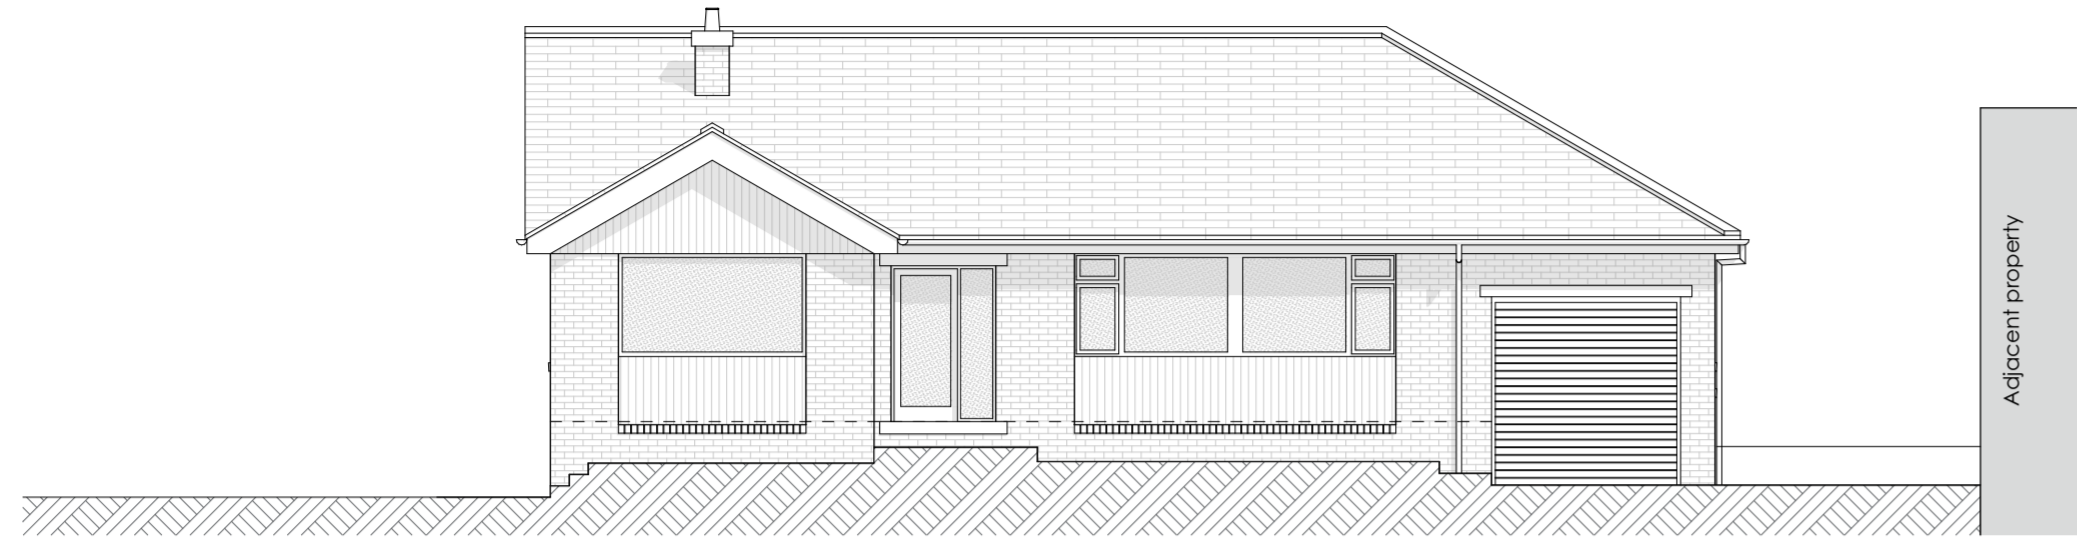

Front Elevation
1:100





Side 1 Elevation
1:100




Rear Elevation
1:100




Side 2 Elevation
1:100

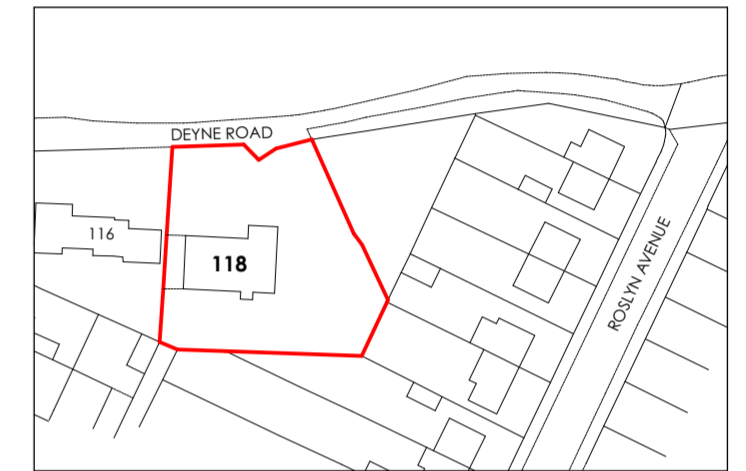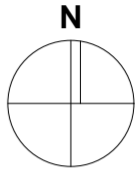

Site Location Plan
1:1250

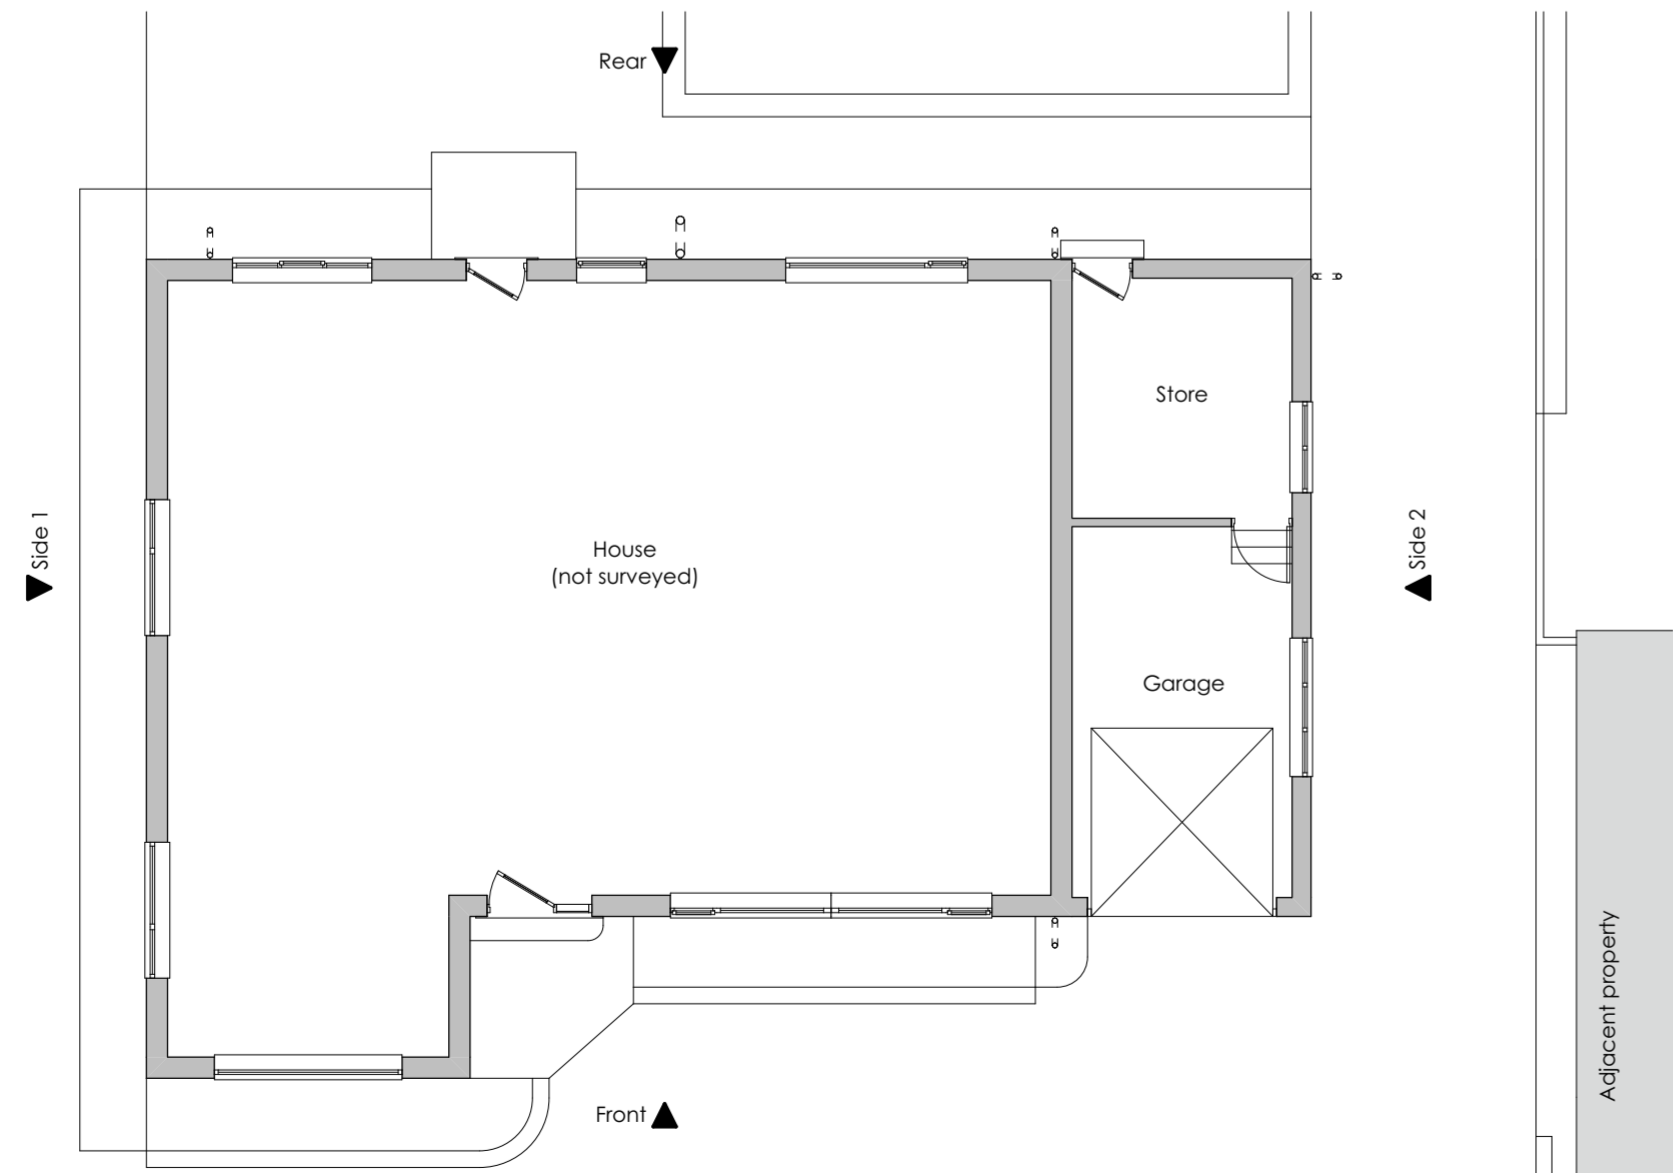

Plan
1:100

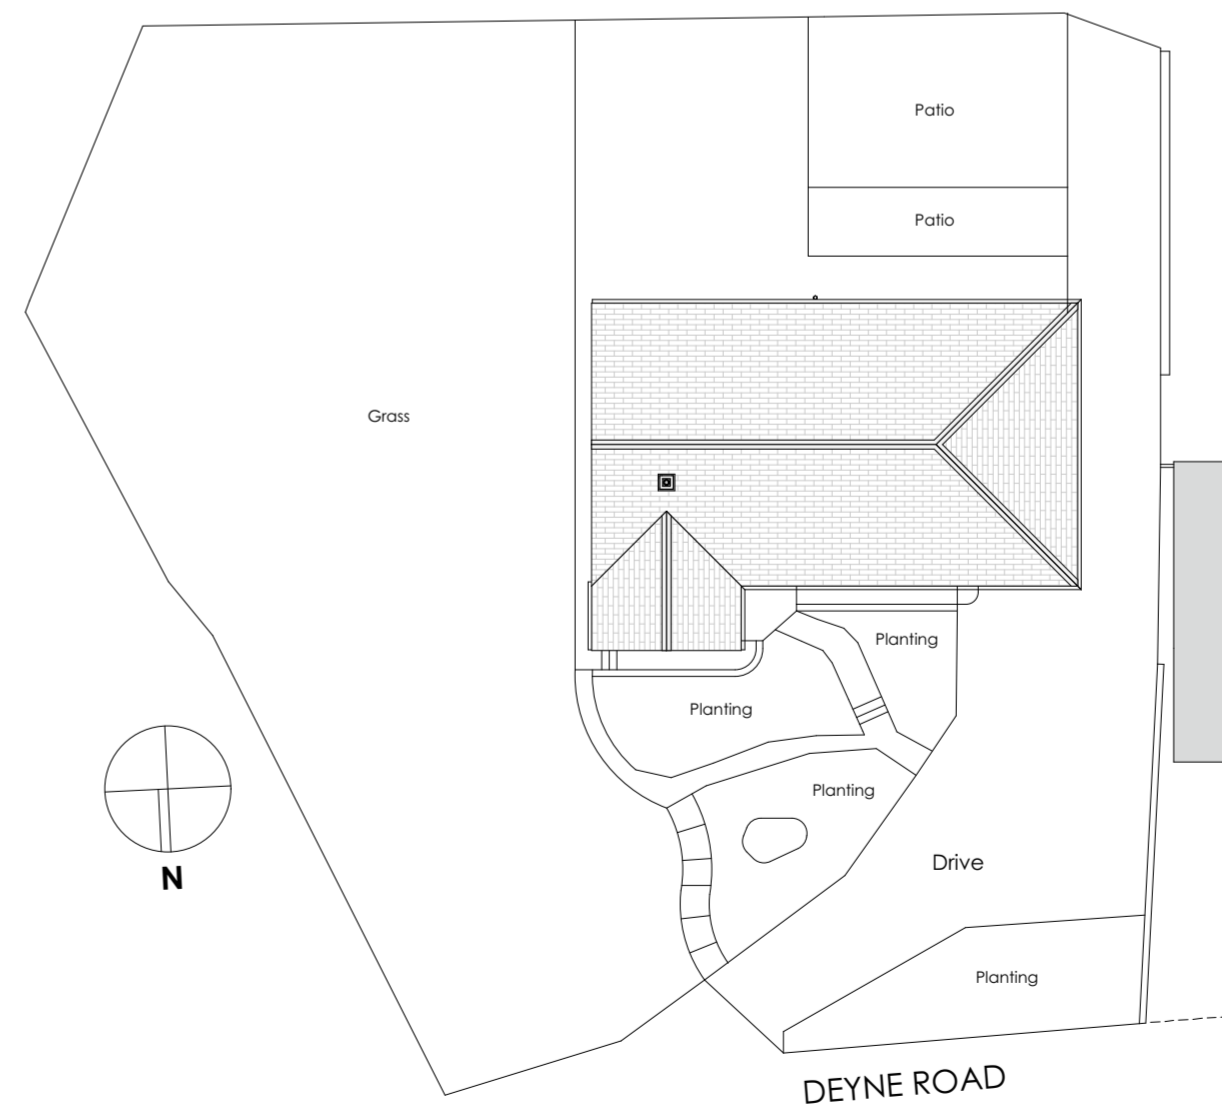

Roof / Block Plan
1:250

Revision	Description	AB	AB	30/06/2025
B	Location Plan added.			23/06/2025
A	Windows / doors updated.			

Client: Mr Haigh				
Project: 118 Deyne Road, Netherton, Huddersfield.				
Drawing: Existing				

Drawing Status:

PLANNING

Date: JUN 25	Scale @ A2: 1:100/250	Drawn by: AB
Project No: 283	Drawing No: (0-) 01	Revision: B