


IF IN ANY DOUBT PLEASE ASK THE ARCHITECT FOR CLARIFICATION.
 DO NOT SCALE FROM DRAWING. ALL DIMENSIONS TO BE CHECKED ON SITE.
 THE COPYRIGHT FOR THESE DRAWINGS REMAINS THE PROPERTY OF THE ARCHITECT. THEY MUST NOT BE REPRODUCED IN ANY WAY WITHOUT THE ARCHITECT'S PRIOR WRITTEN CONSENT.

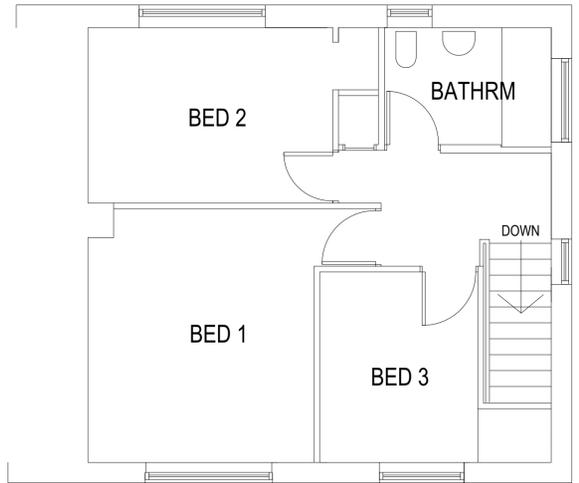


FIRST FLOOR PLAN



WEST ELEVATION



SOUTH ELEVATION

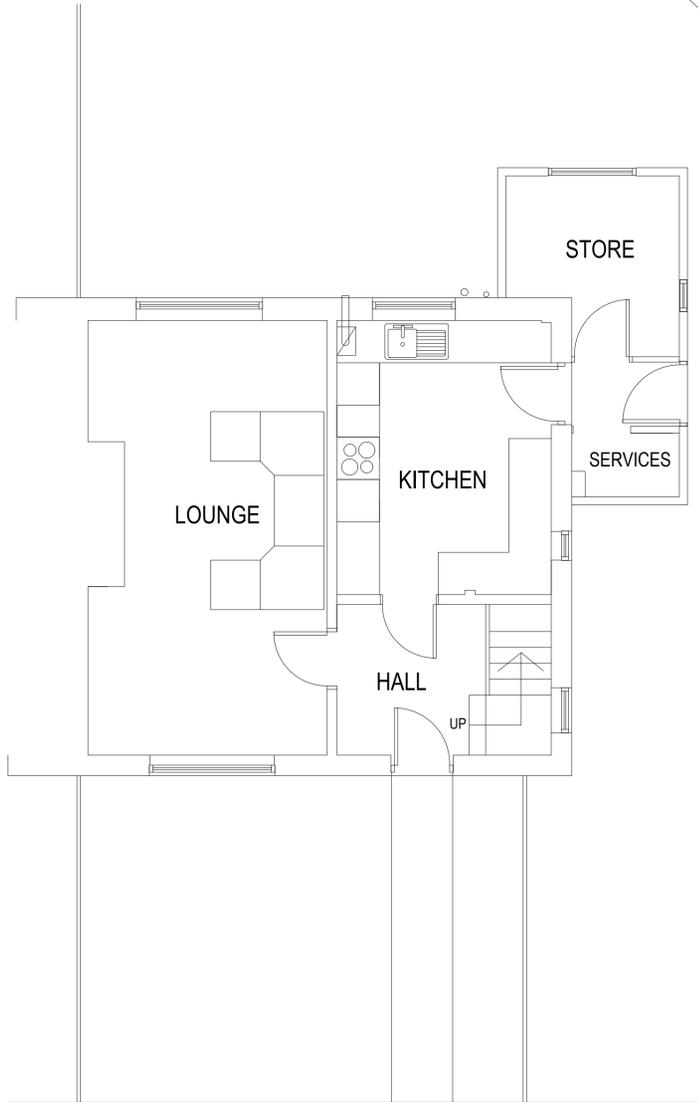

SITE PLAN



EAST ELEVATION



northern design partnership

Chartered Architects
 The Chapel, Millmoor Road,
 Meltham, Holmfirth, HD9 5JU

www.northerndesignpartnership.co.uk
 Instagram: @northerndesignp
 Telephone: (01484) 854848

client BANE AND BOWEN CHALMERS

project PROPOSED EXTENSION
 2 ELEVENTH AVENUE
 LIVERSEDGE
 WF15 8LL

drawing EXISTING PLANS AND ELEVATIONS

revision	notes	date	drawn

scale : 1:50 AT A1 05.25 PB

project no.	drawing no.	revision
2428	01	