






EXISTING ROOF PLAN
SCALE 1:50

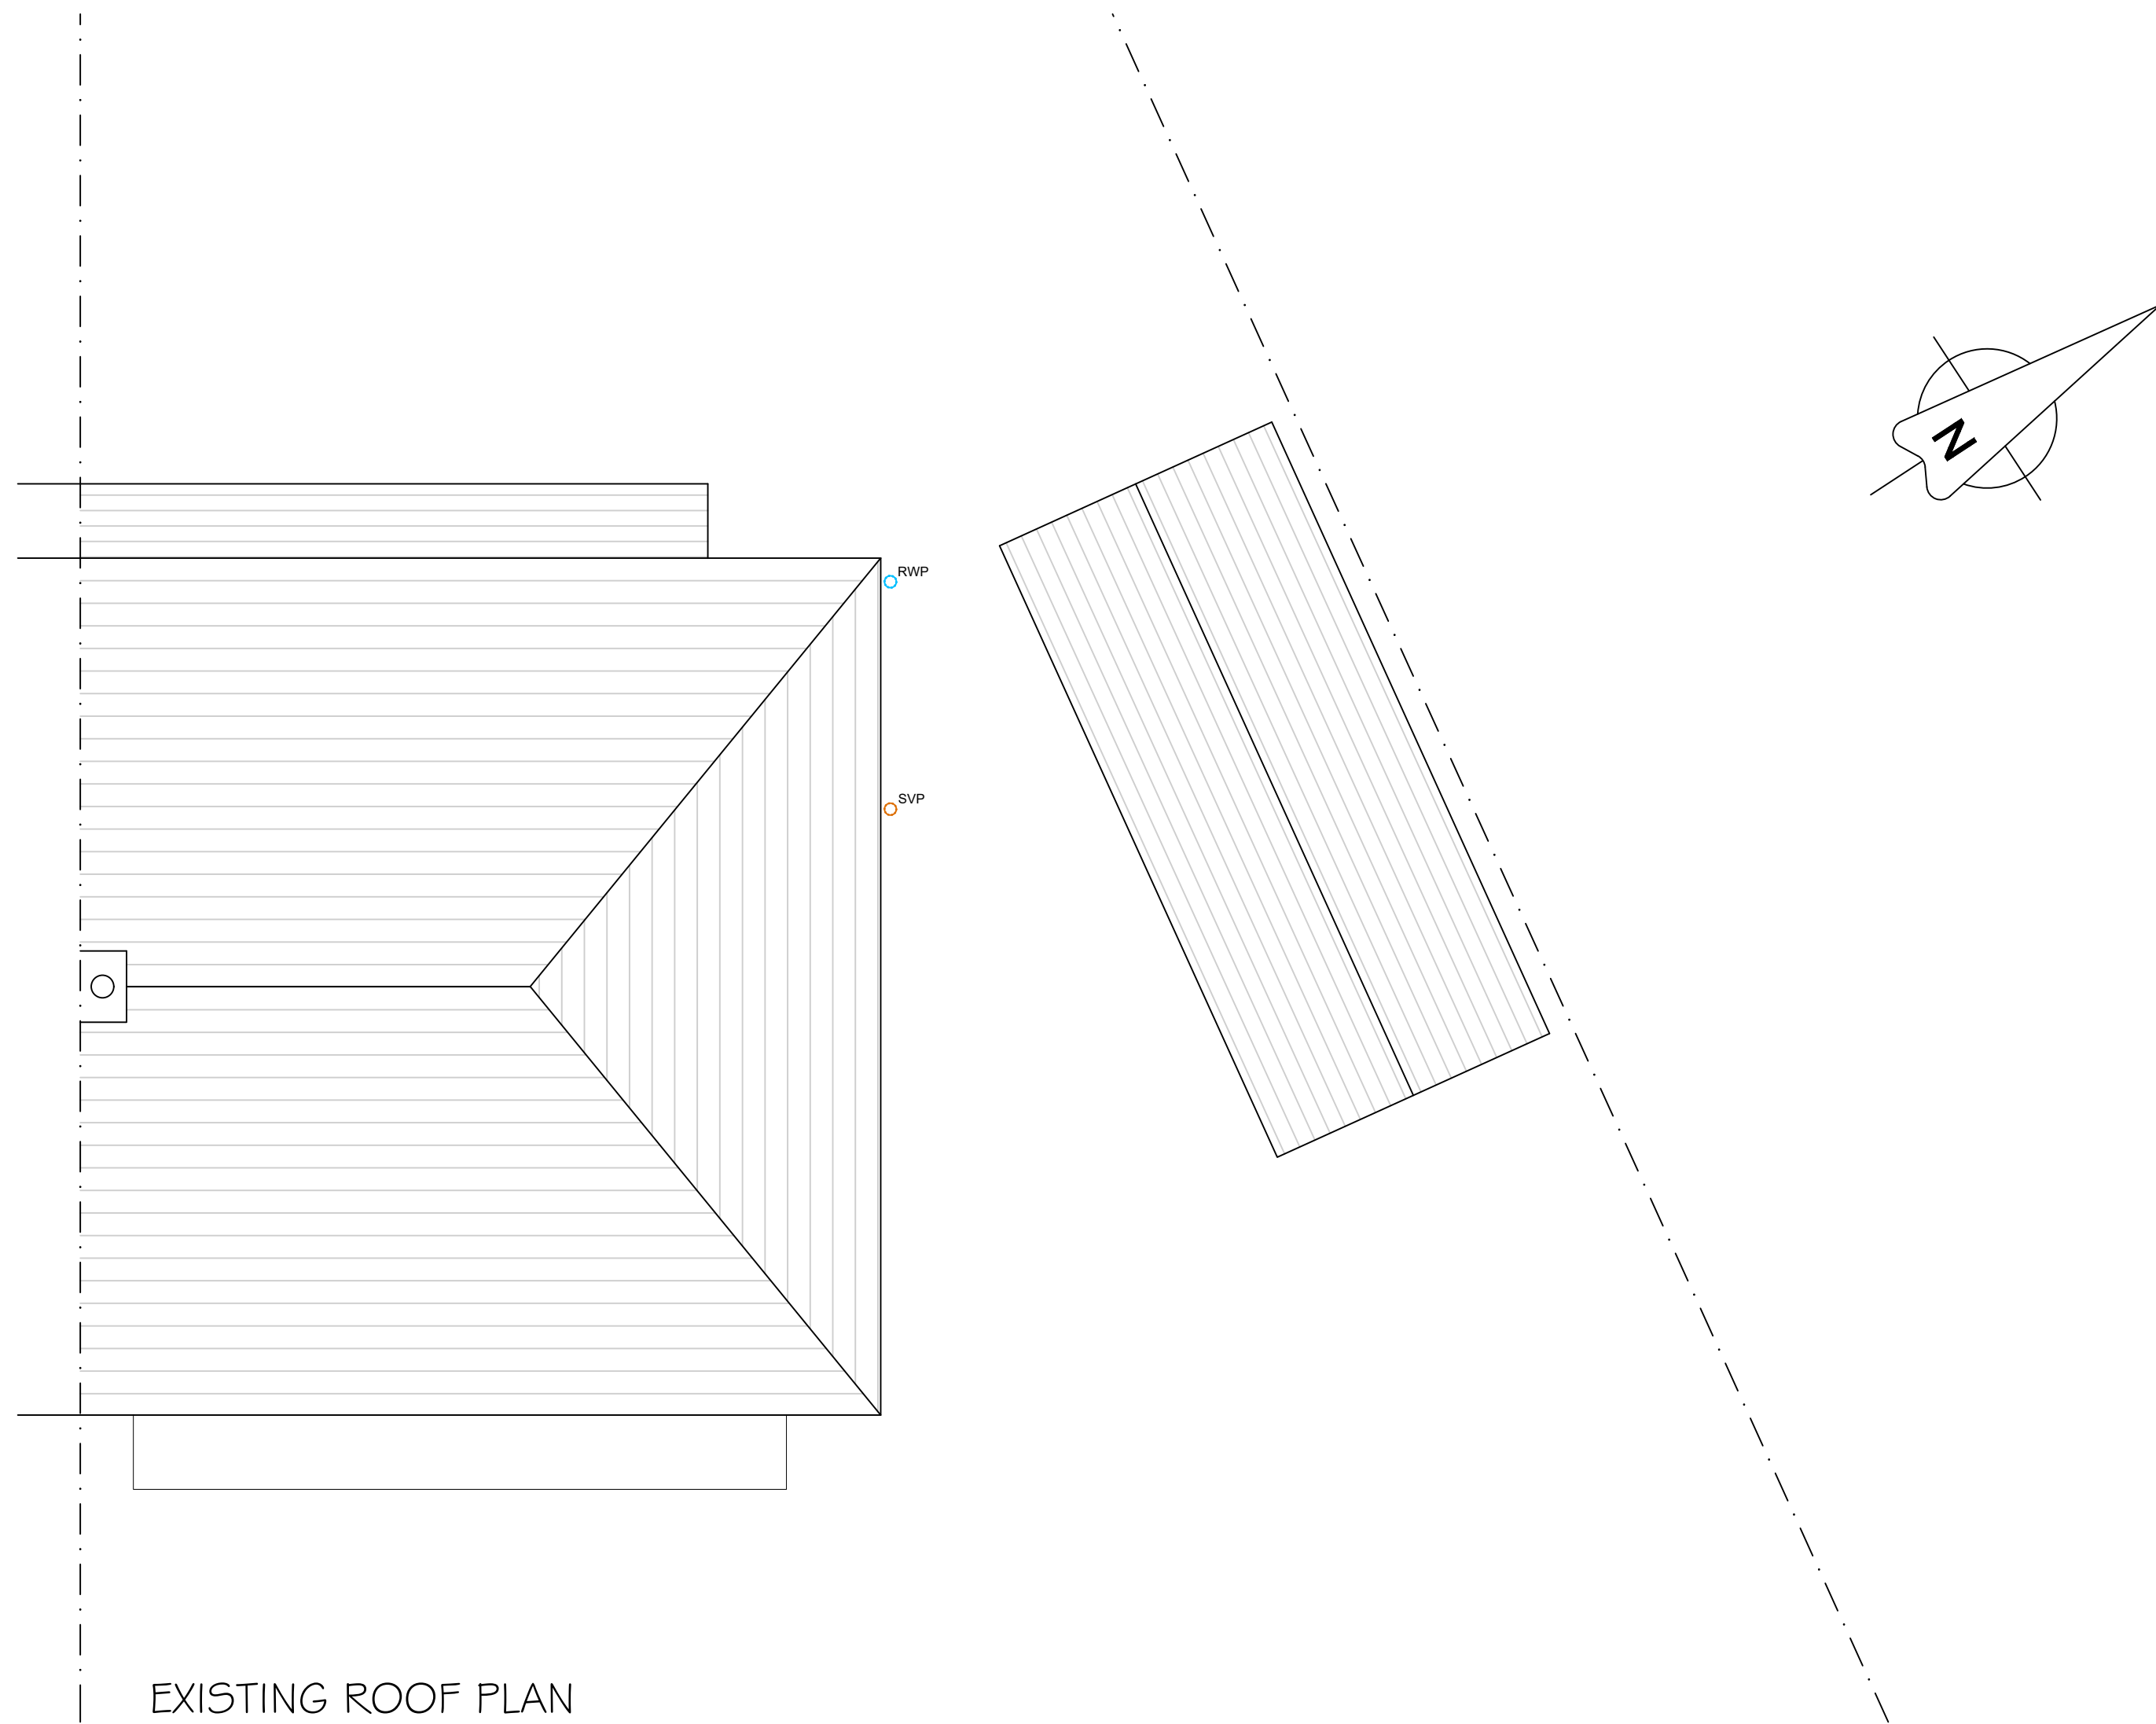


1:50

 


EXISTING LOCATION PLAN

 

1:1250

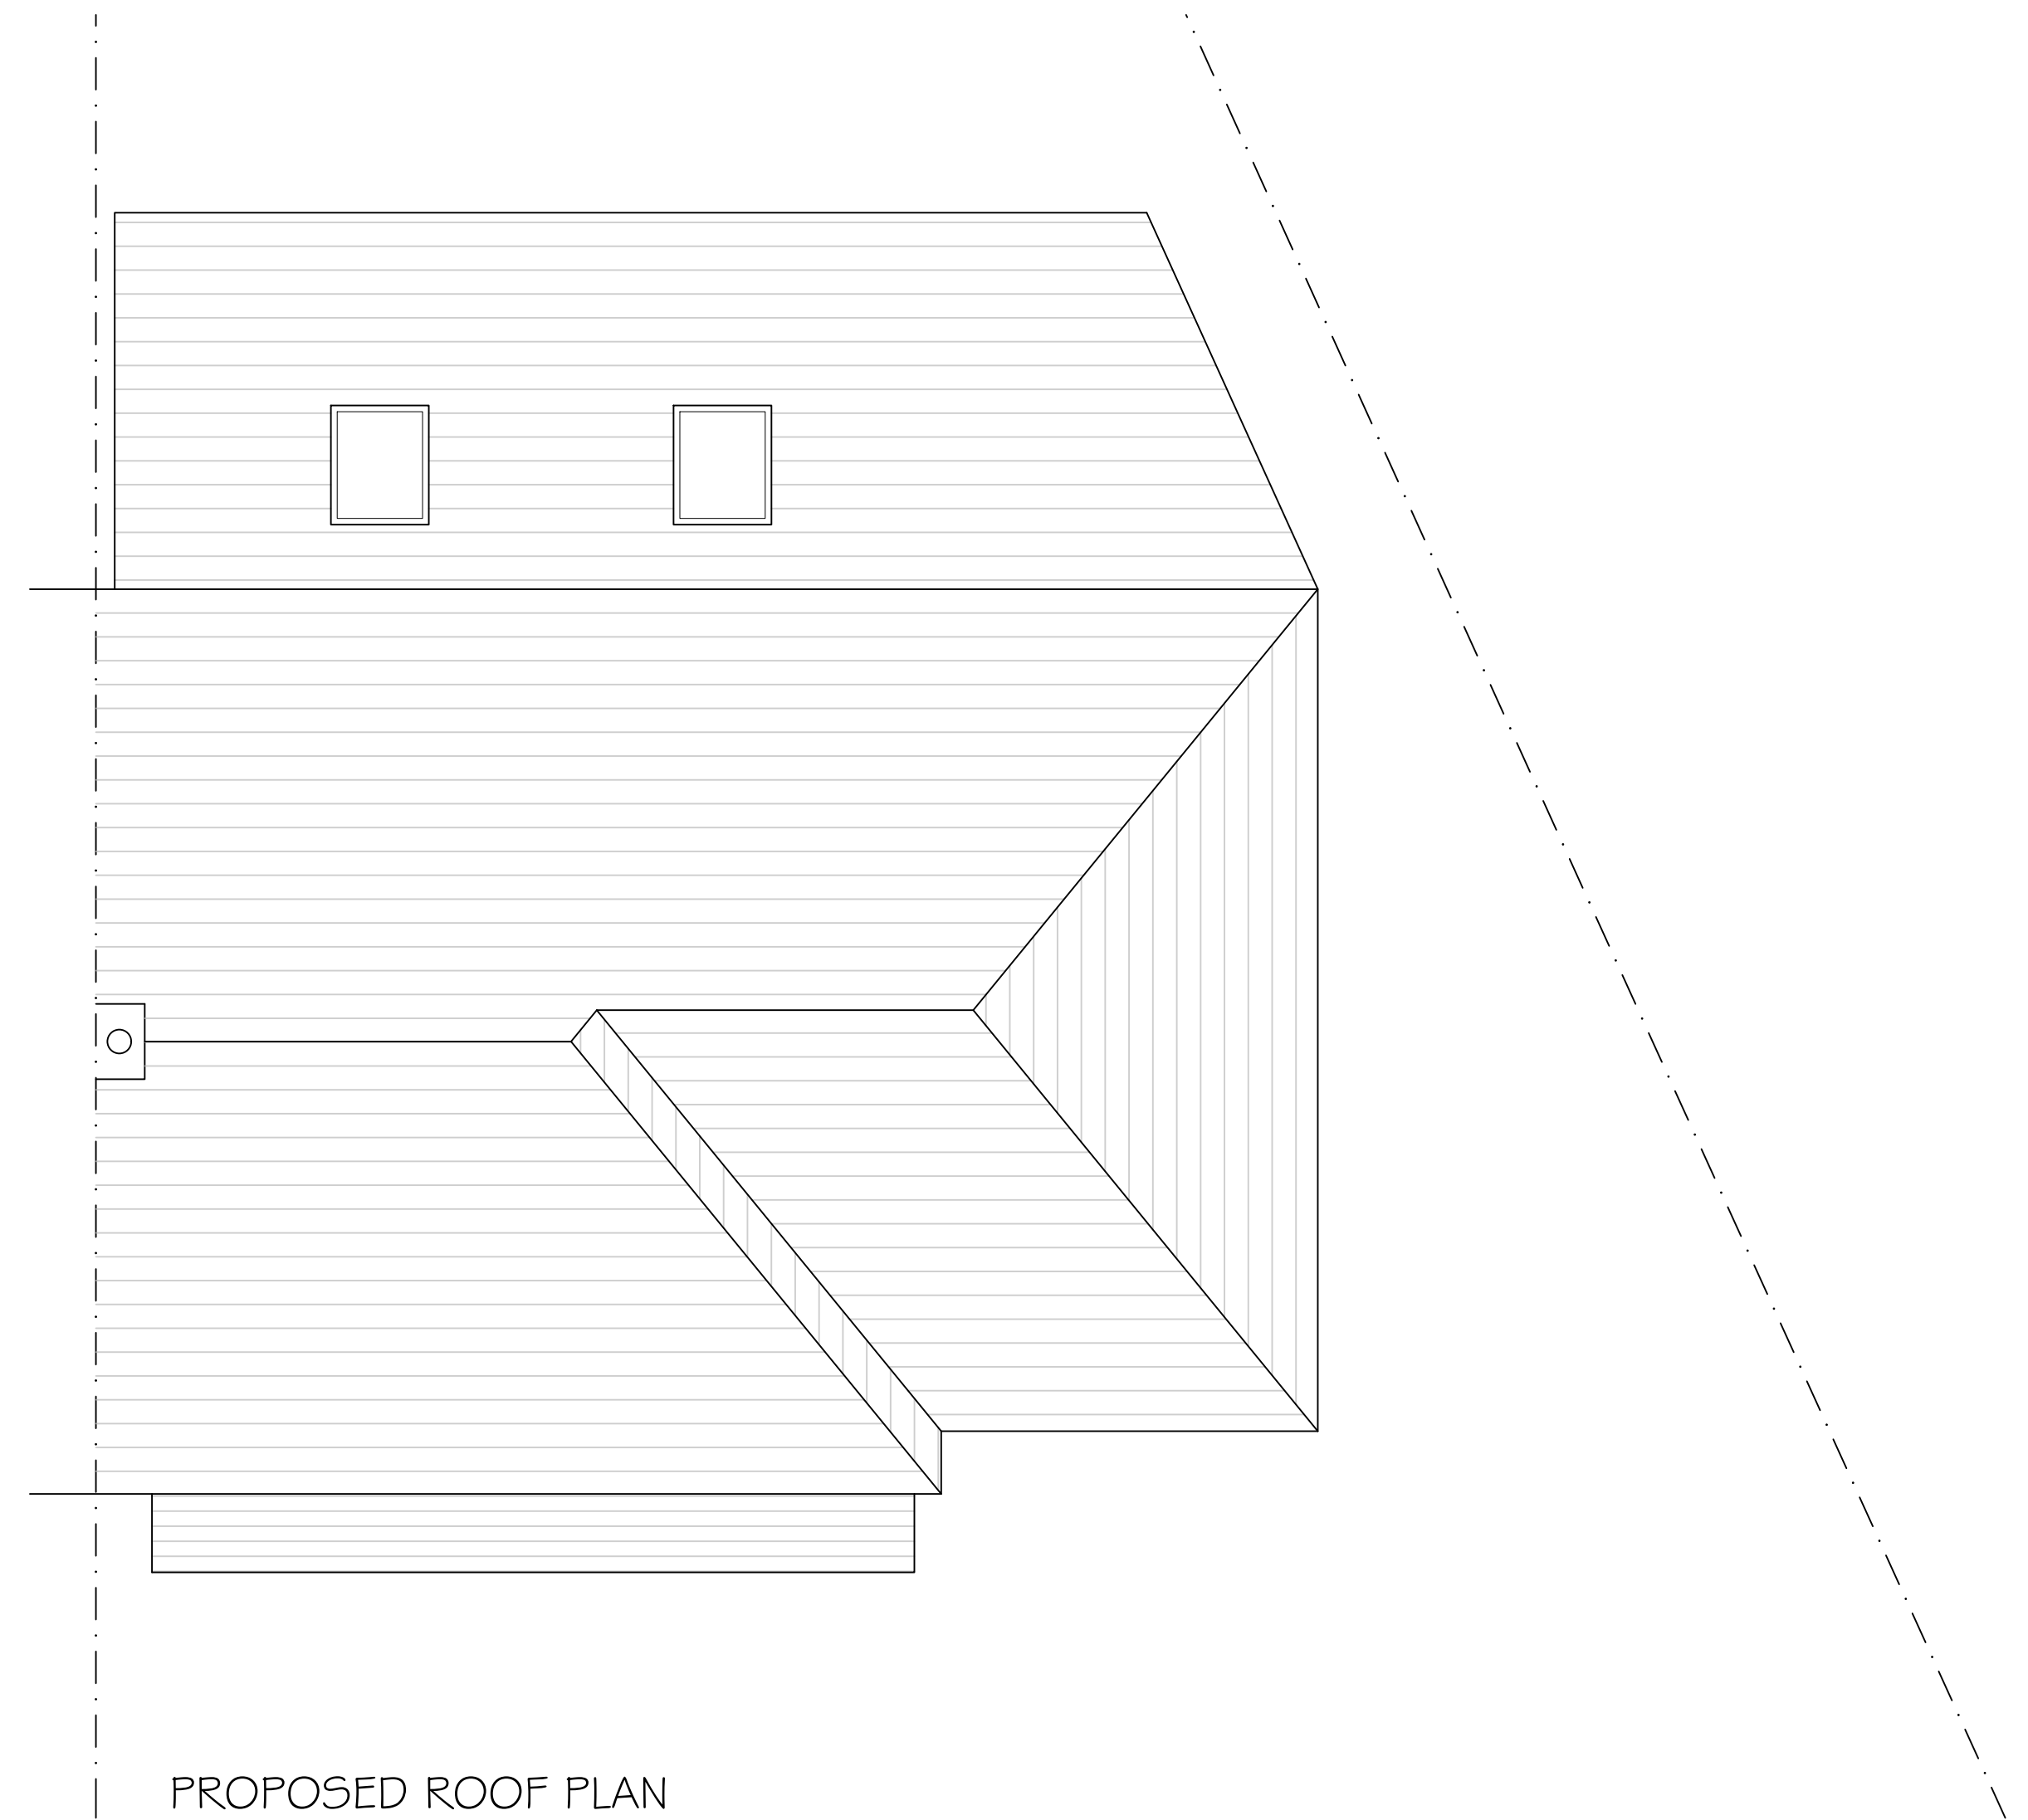

PROPOSED ROOF PLAN
SCALE 1:50

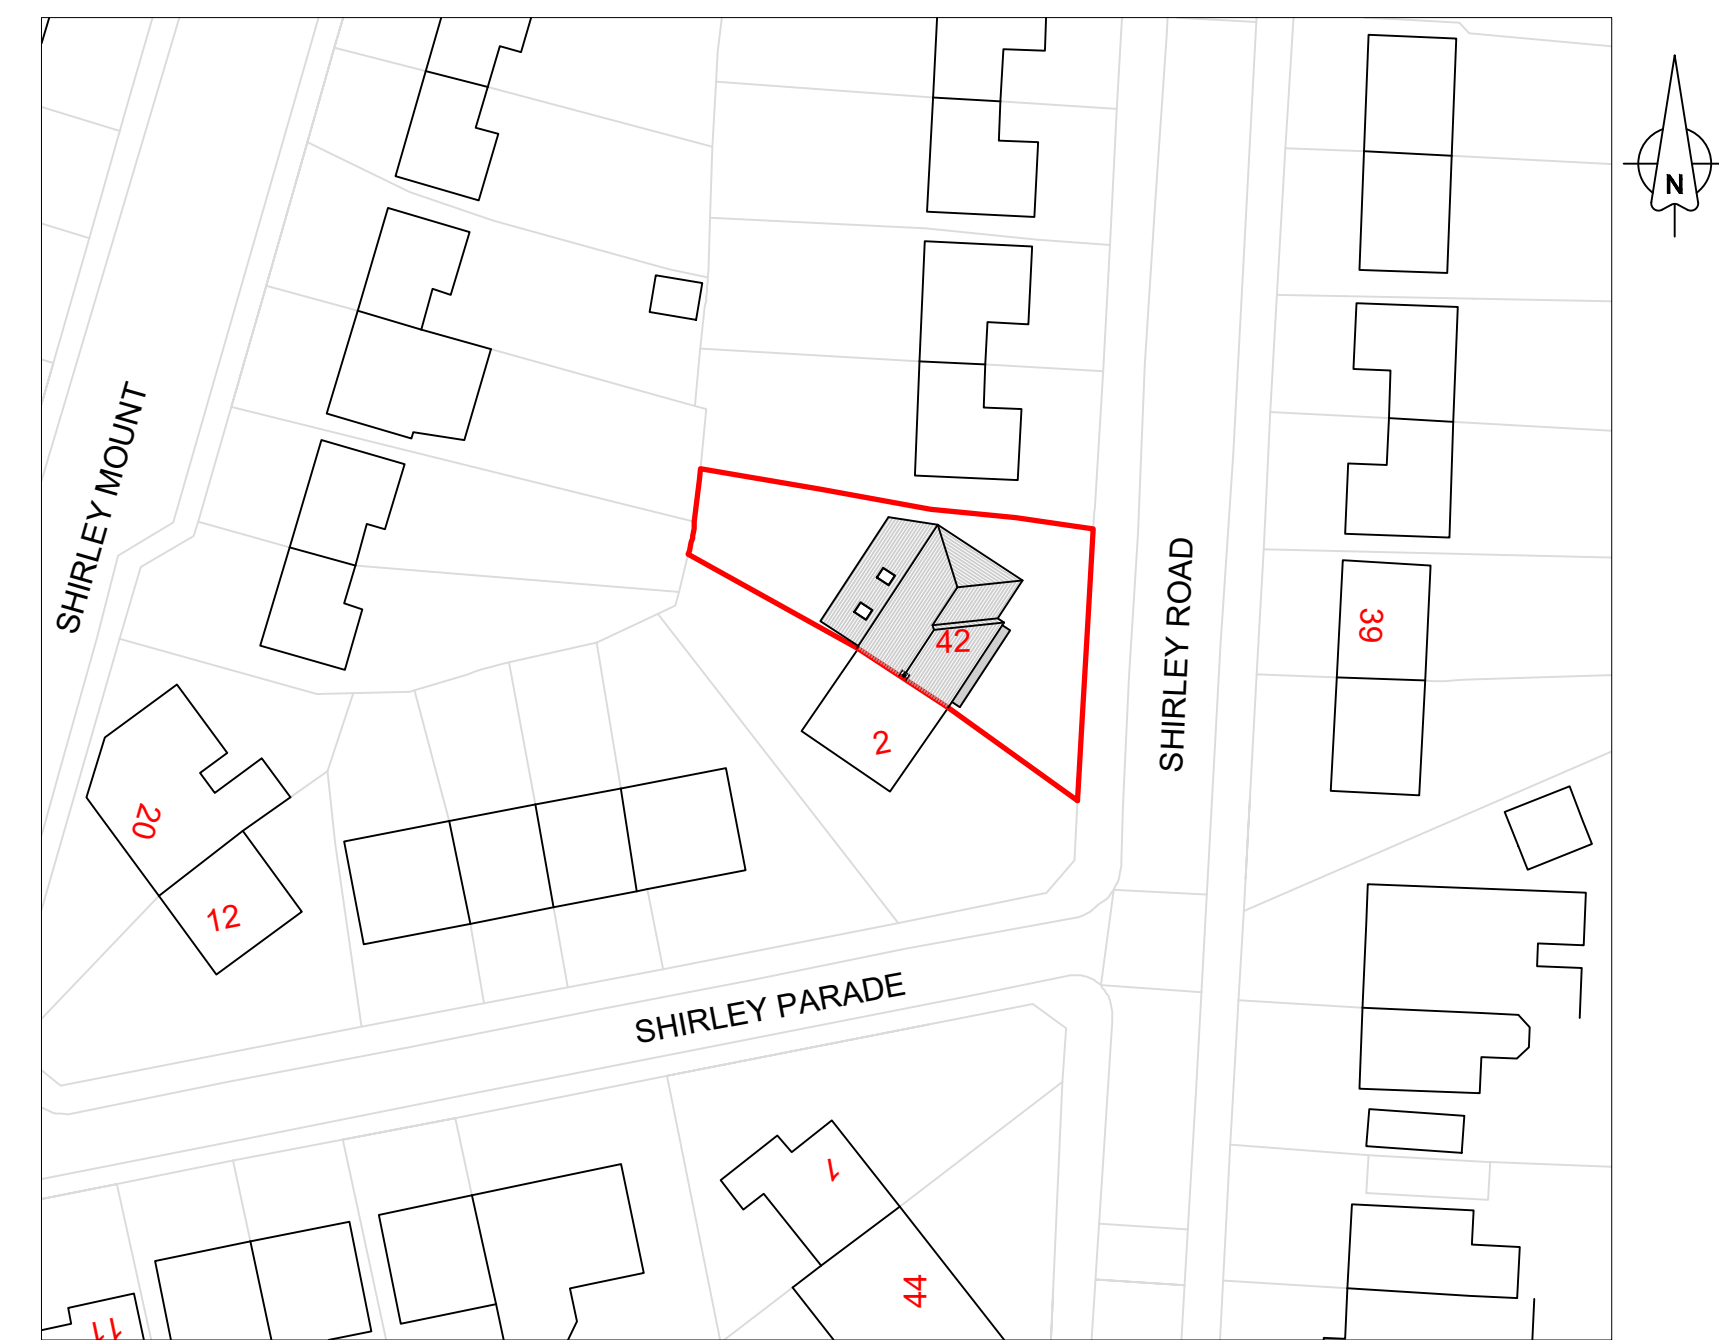

PROPOSED SITE BLOCK PLAN



1:500

CLIENT Tezz Motlib 42 Shirley Road, Gomersal, BD19 4ND	DATE 01/09/25
PROJECT Single Storey Rear Extension, 2 Storey Side Extension & Internal Alterations	SCALE Varies @ A1
DRAWING Exist. & Prop. Roof Plans & Location Plans	PROJECT NUMBER 2506-B-03
REV B	SHT 03