


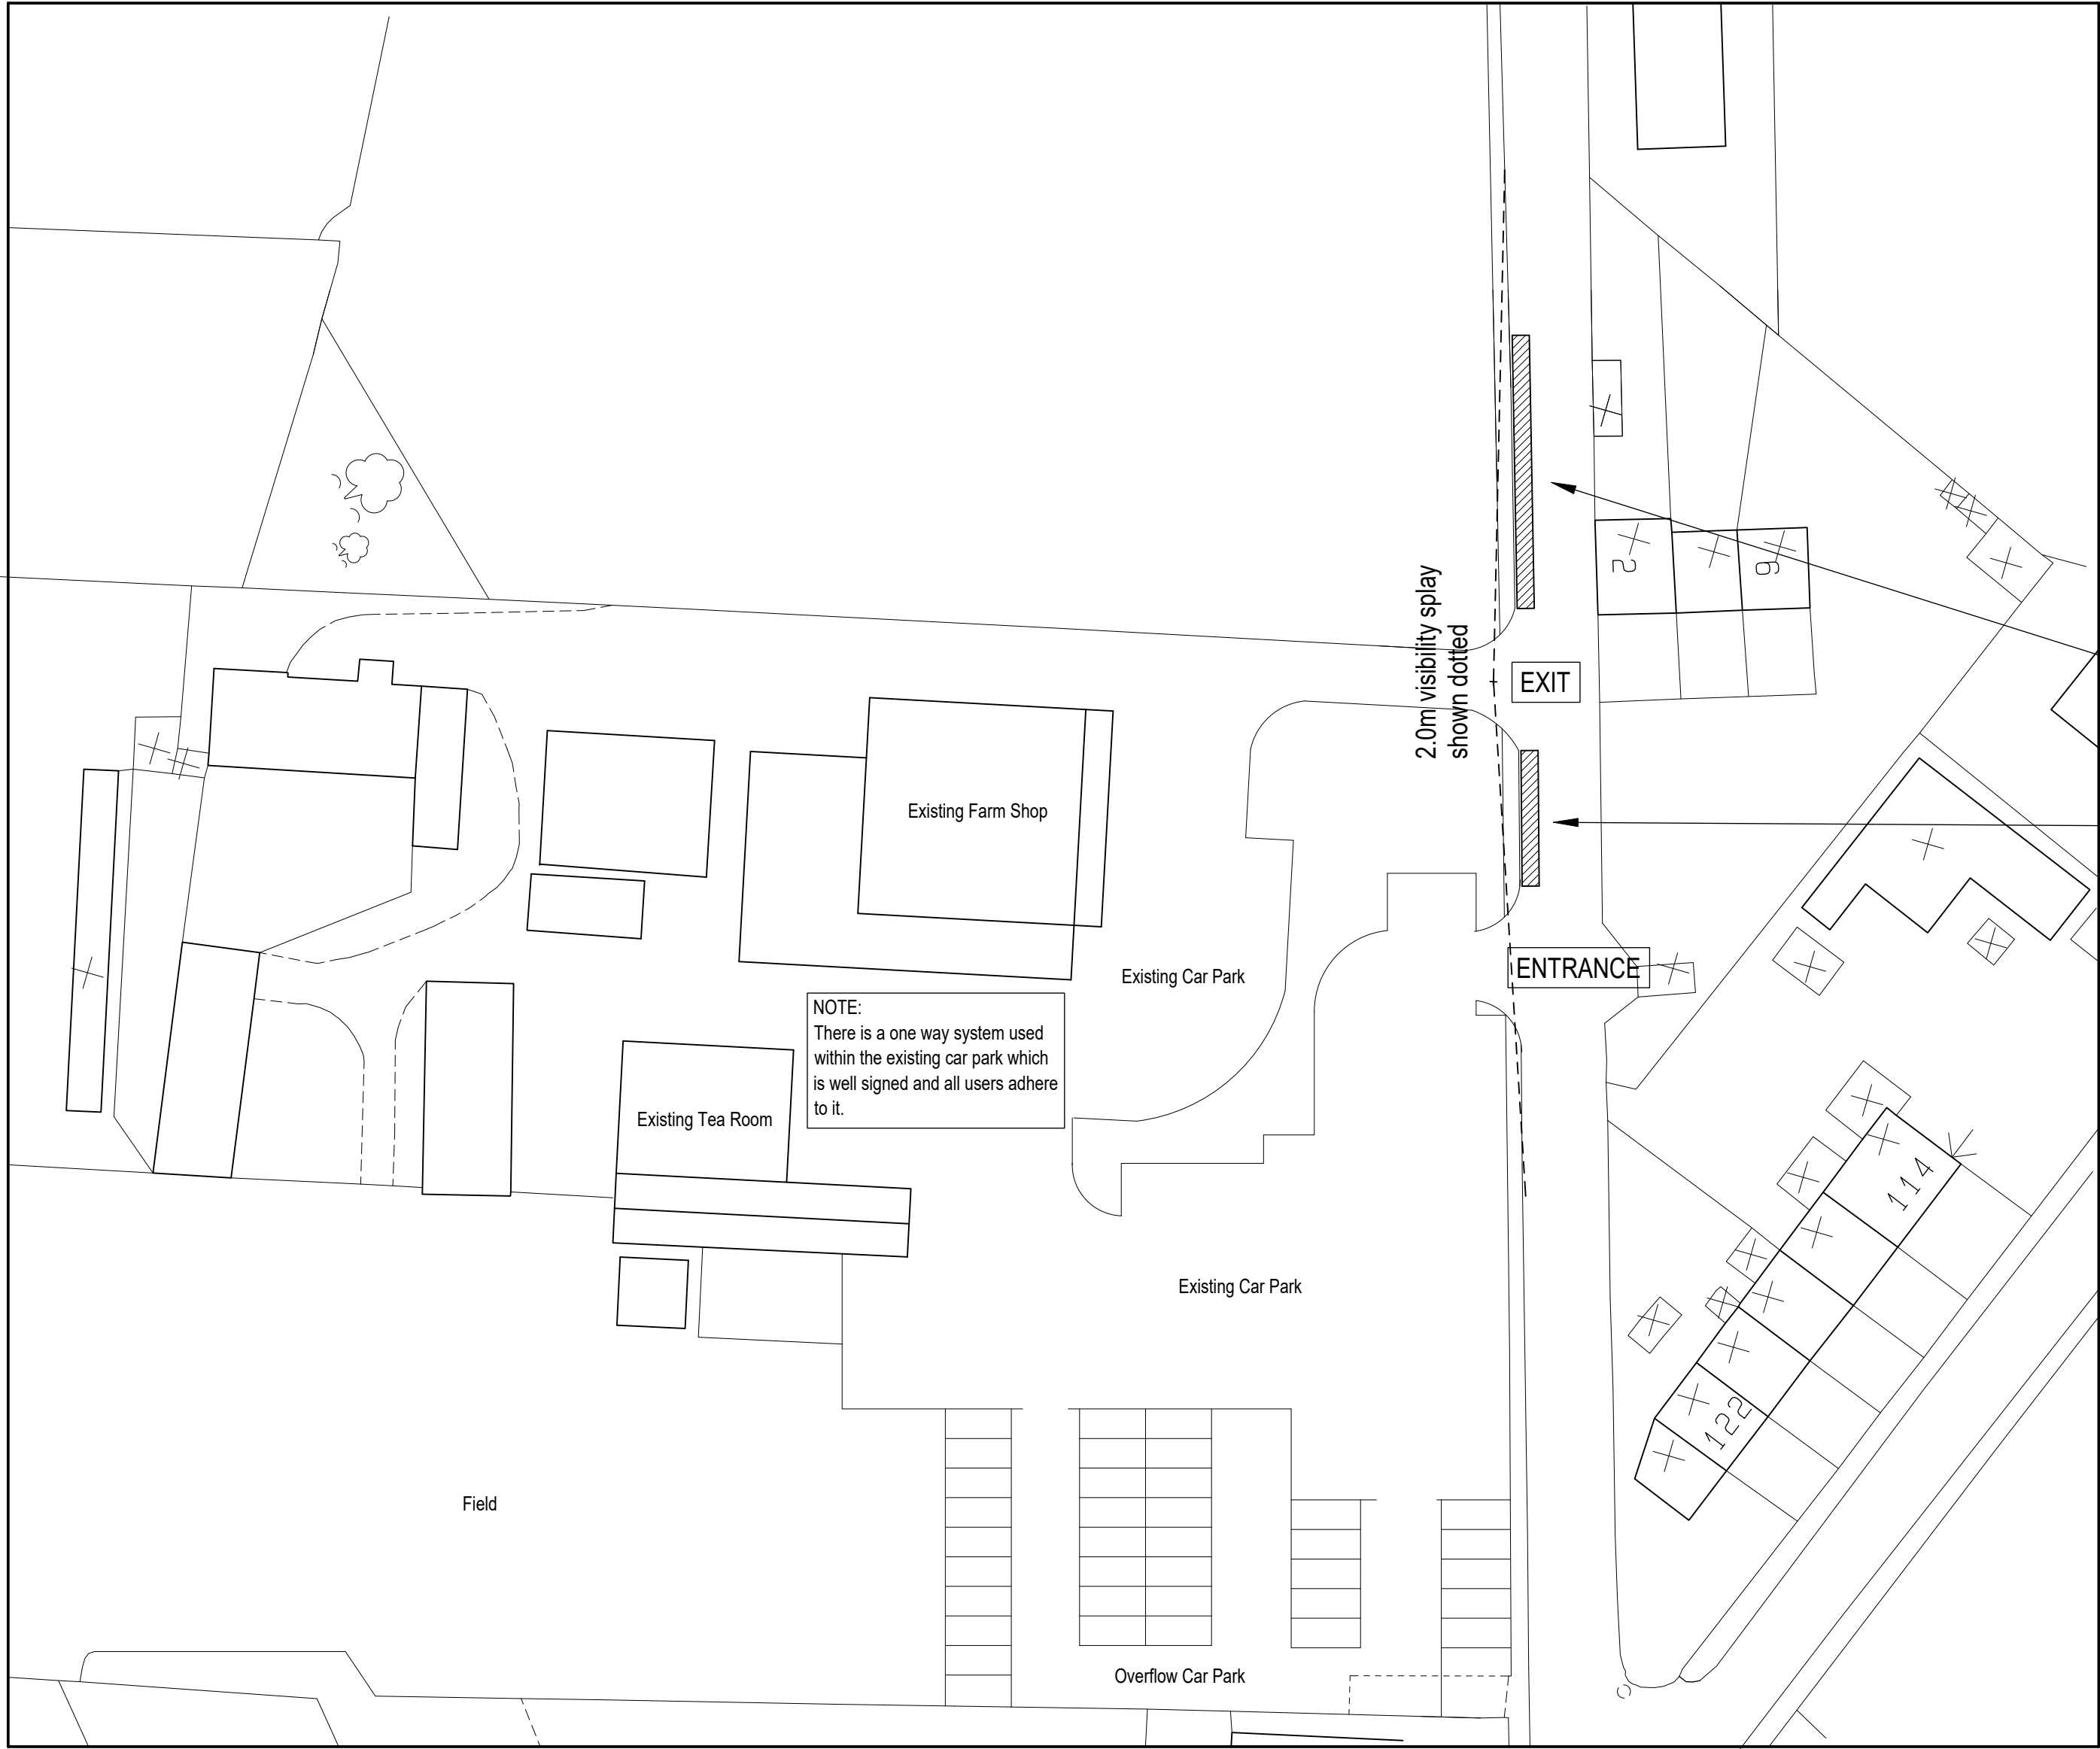

Site plan (1:500)



Project Overflow car park.		
For Bolster Moor Farm Shop.		
Address Harden Road farm Bolster Moor Golcar.		
Title Traffic management plan.		
Job No. 22 J 53.	Drawing number CP 03.	Date June 2025.