



IF IN ANY DOUBT PLEASE ASK THE ARCHITECT FOR CLARIFICATION.
DO NOT SCALE FROM DRAWING. ALL DIMENSIONS TO BE CHECKED ON SITE.
THE COPYRIGHT FOR THESE DRAWINGS REMAINS THE PROPERTY OF THE ARCHITECT. THEY MUST NOT BE REPRODUCED IN ANY WAY WITHOUT THE ARCHITECT'S PRIOR WRITTEN CONSENT.

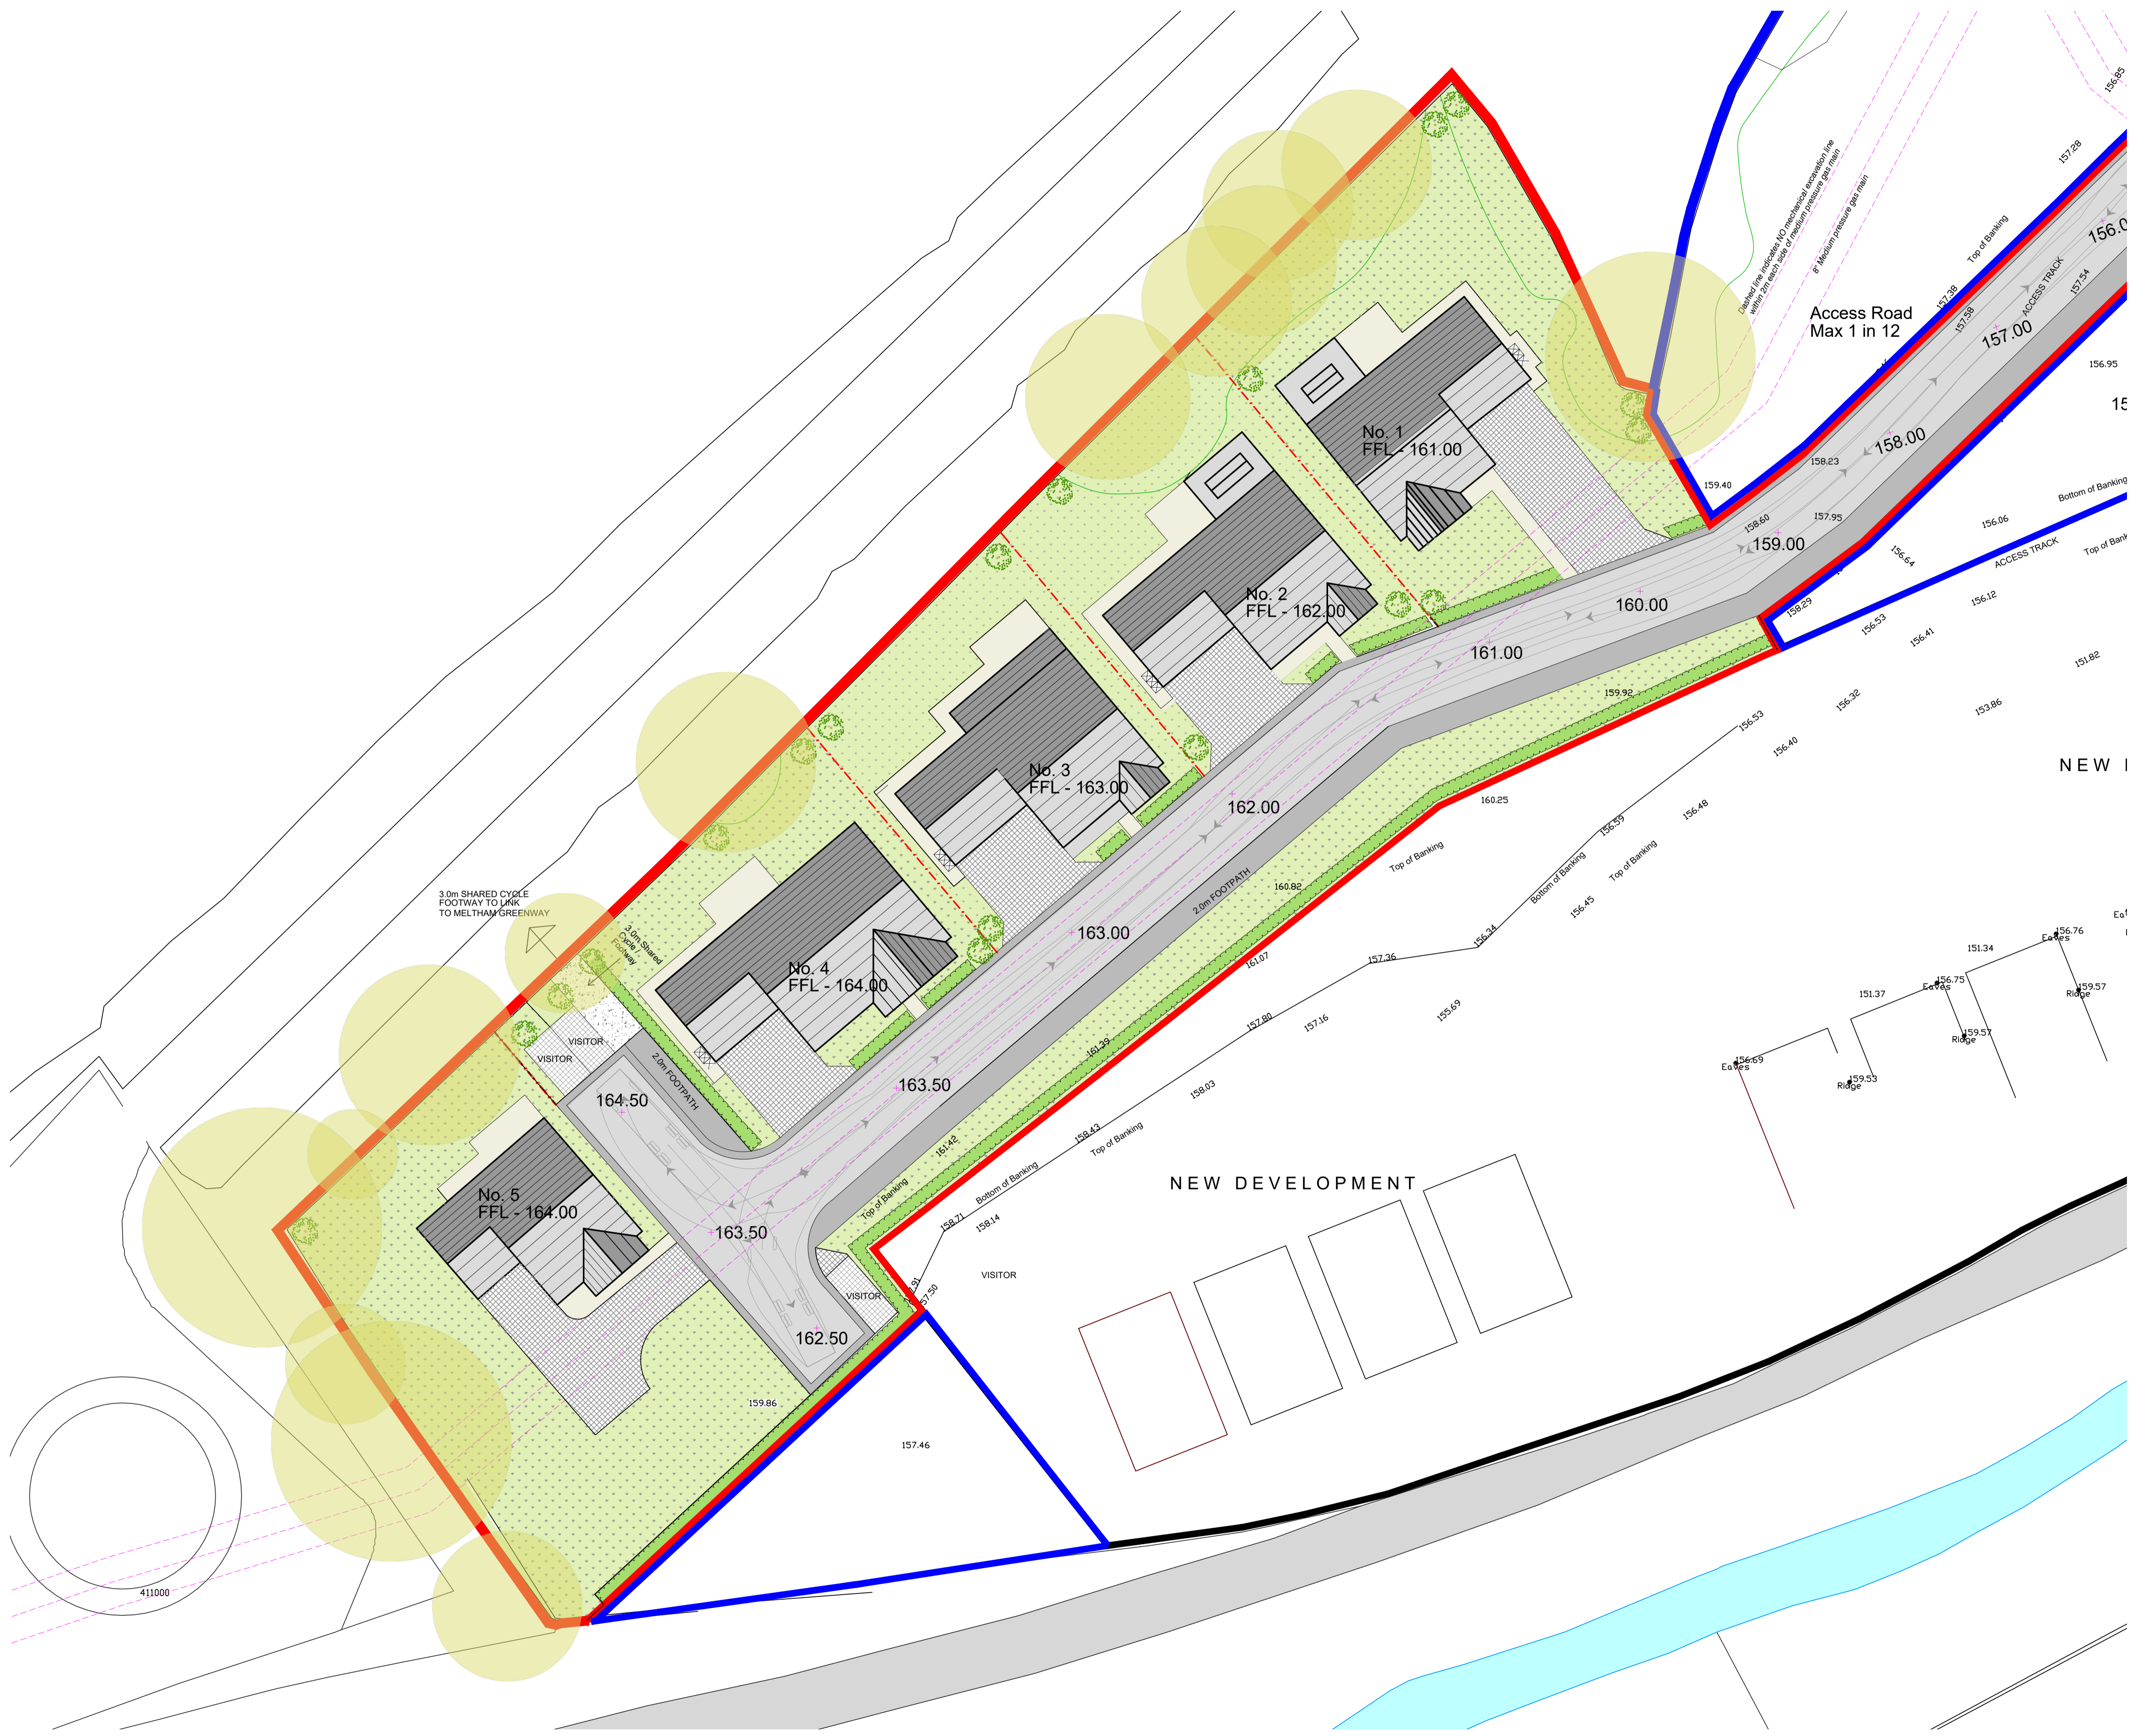

█ RED LINE BOUNDARY AREA = 0.62 HECTARES
█ OTHER LAND OWNED BY APPLICANT

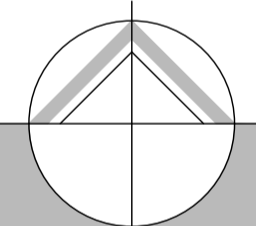

northern design
partnership

Chartered Architects
The Chapel, Millmoor Road,
Meltham, Holmfirth, HD9 5JU

www.northerndesignpartnership.co.uk
instagram: @northerndesignp
Telephone: (01484) 854848

client STATION ROAD DEVELOPMENTS LTD

project SITE OFF STATION ROAD
MELTHAM
HOLMFIRTH

drawing PROPOSED SITE PLAN

revision	notes	date	drawn
A	LAYOUT AMENDED TO SUIT NEIGHBOURING TREES	09.25	PB
B	MINOR REVISIONS	11.25	PB

scale: 1:250 AT A1 04.25 PB

project no.	drawing no.	revision
2391	02	B

411000