

All work to be carried out in accordance with the requirements of the Building Regulations, Water Authority and the Construction (Design and Management) Regulations currently in force.

Do not scale from this drawing. Architect to be notified of any discrepancies.

Verify relevant dimensions on site before commencing work or preparing shop drawings. This drawing is copyright.

| Rev: | Date: | Action: | Initials: |
|------|-------|---------|-----------|
|      |       |         |           |

## Materials & Colours


Roof - Existing profiled steel sheeting to be retained - Colour-Olive Green

Walls - New profiled steel cladding - Colour - Basalt Grey RAL 7012  
Flashings - Anthracite RAL 7016


Windows and personnel doors- Aluminium - Colour - Anthracite RAL 7016

Delivery doors - Steel shutters - Colour - Anthracite RAL 7016


Exposed steelwork to be as existing galvanised finish

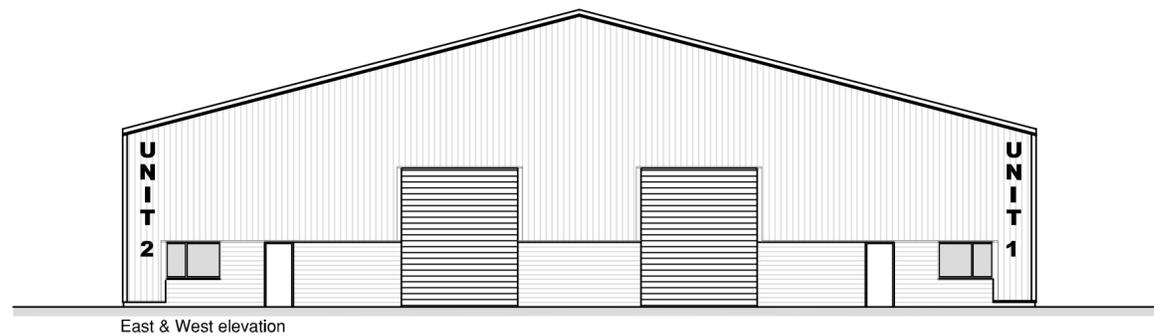

East & West elevation

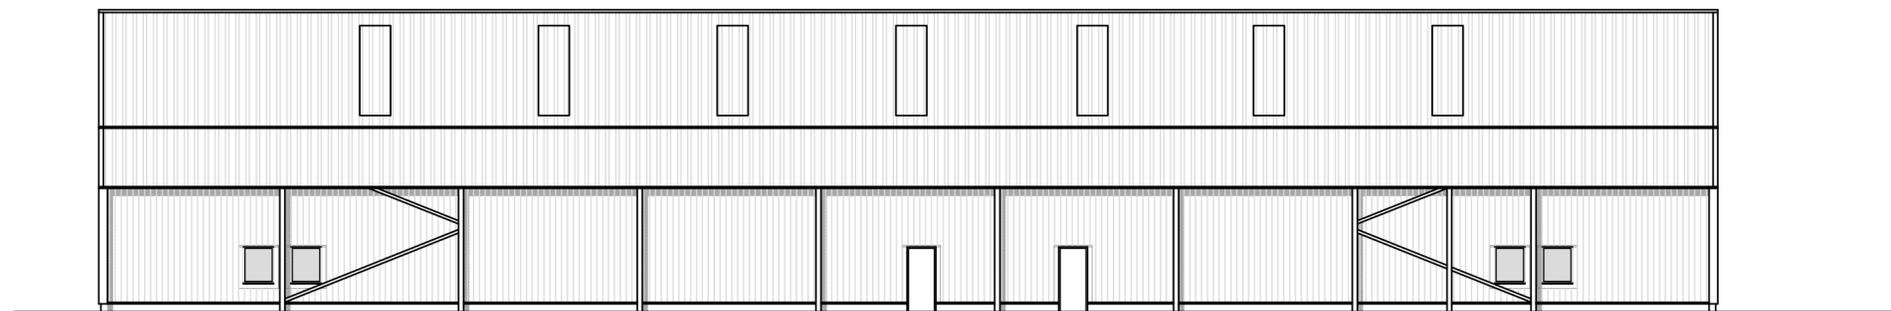

Proposed North elevation

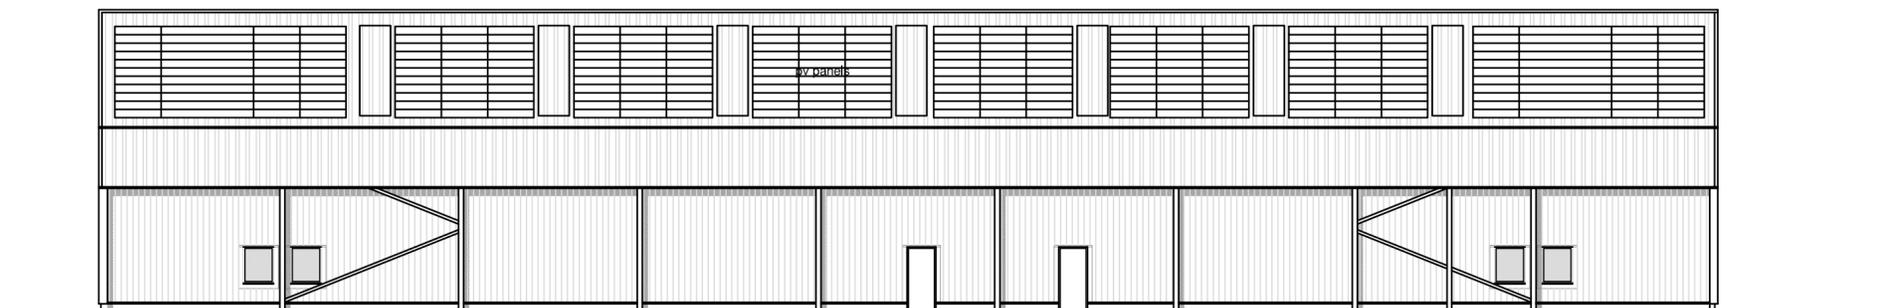

Proposed South elevation

Rismari House, Hall Street  
Halifax, HX1 5BD  
telephone 01422 323911  
fax 01422 323912

169 High Street, Boston Spa  
West Yorkshire LS23 8BH  
telephone 01937 845142  
fax 01937 844235



scale: 1:100 & 1:200  
drawn by: G.S.  
date: Feb 2025

Client: **Villa Farm**  
Project: **Conversion of Chicken unit to General industrial units**  
Drawing: **Proposed elevations and colours**

|                 |                |              |     |
|-----------------|----------------|--------------|-----|
| Drawing Number: | <b>1365-01</b> | <b>SK-14</b> | REV |
|-----------------|----------------|--------------|-----|