



17 MARKET PLACE, HUDDERSFIELD

EXISTING LEFT HAND ELEVATION

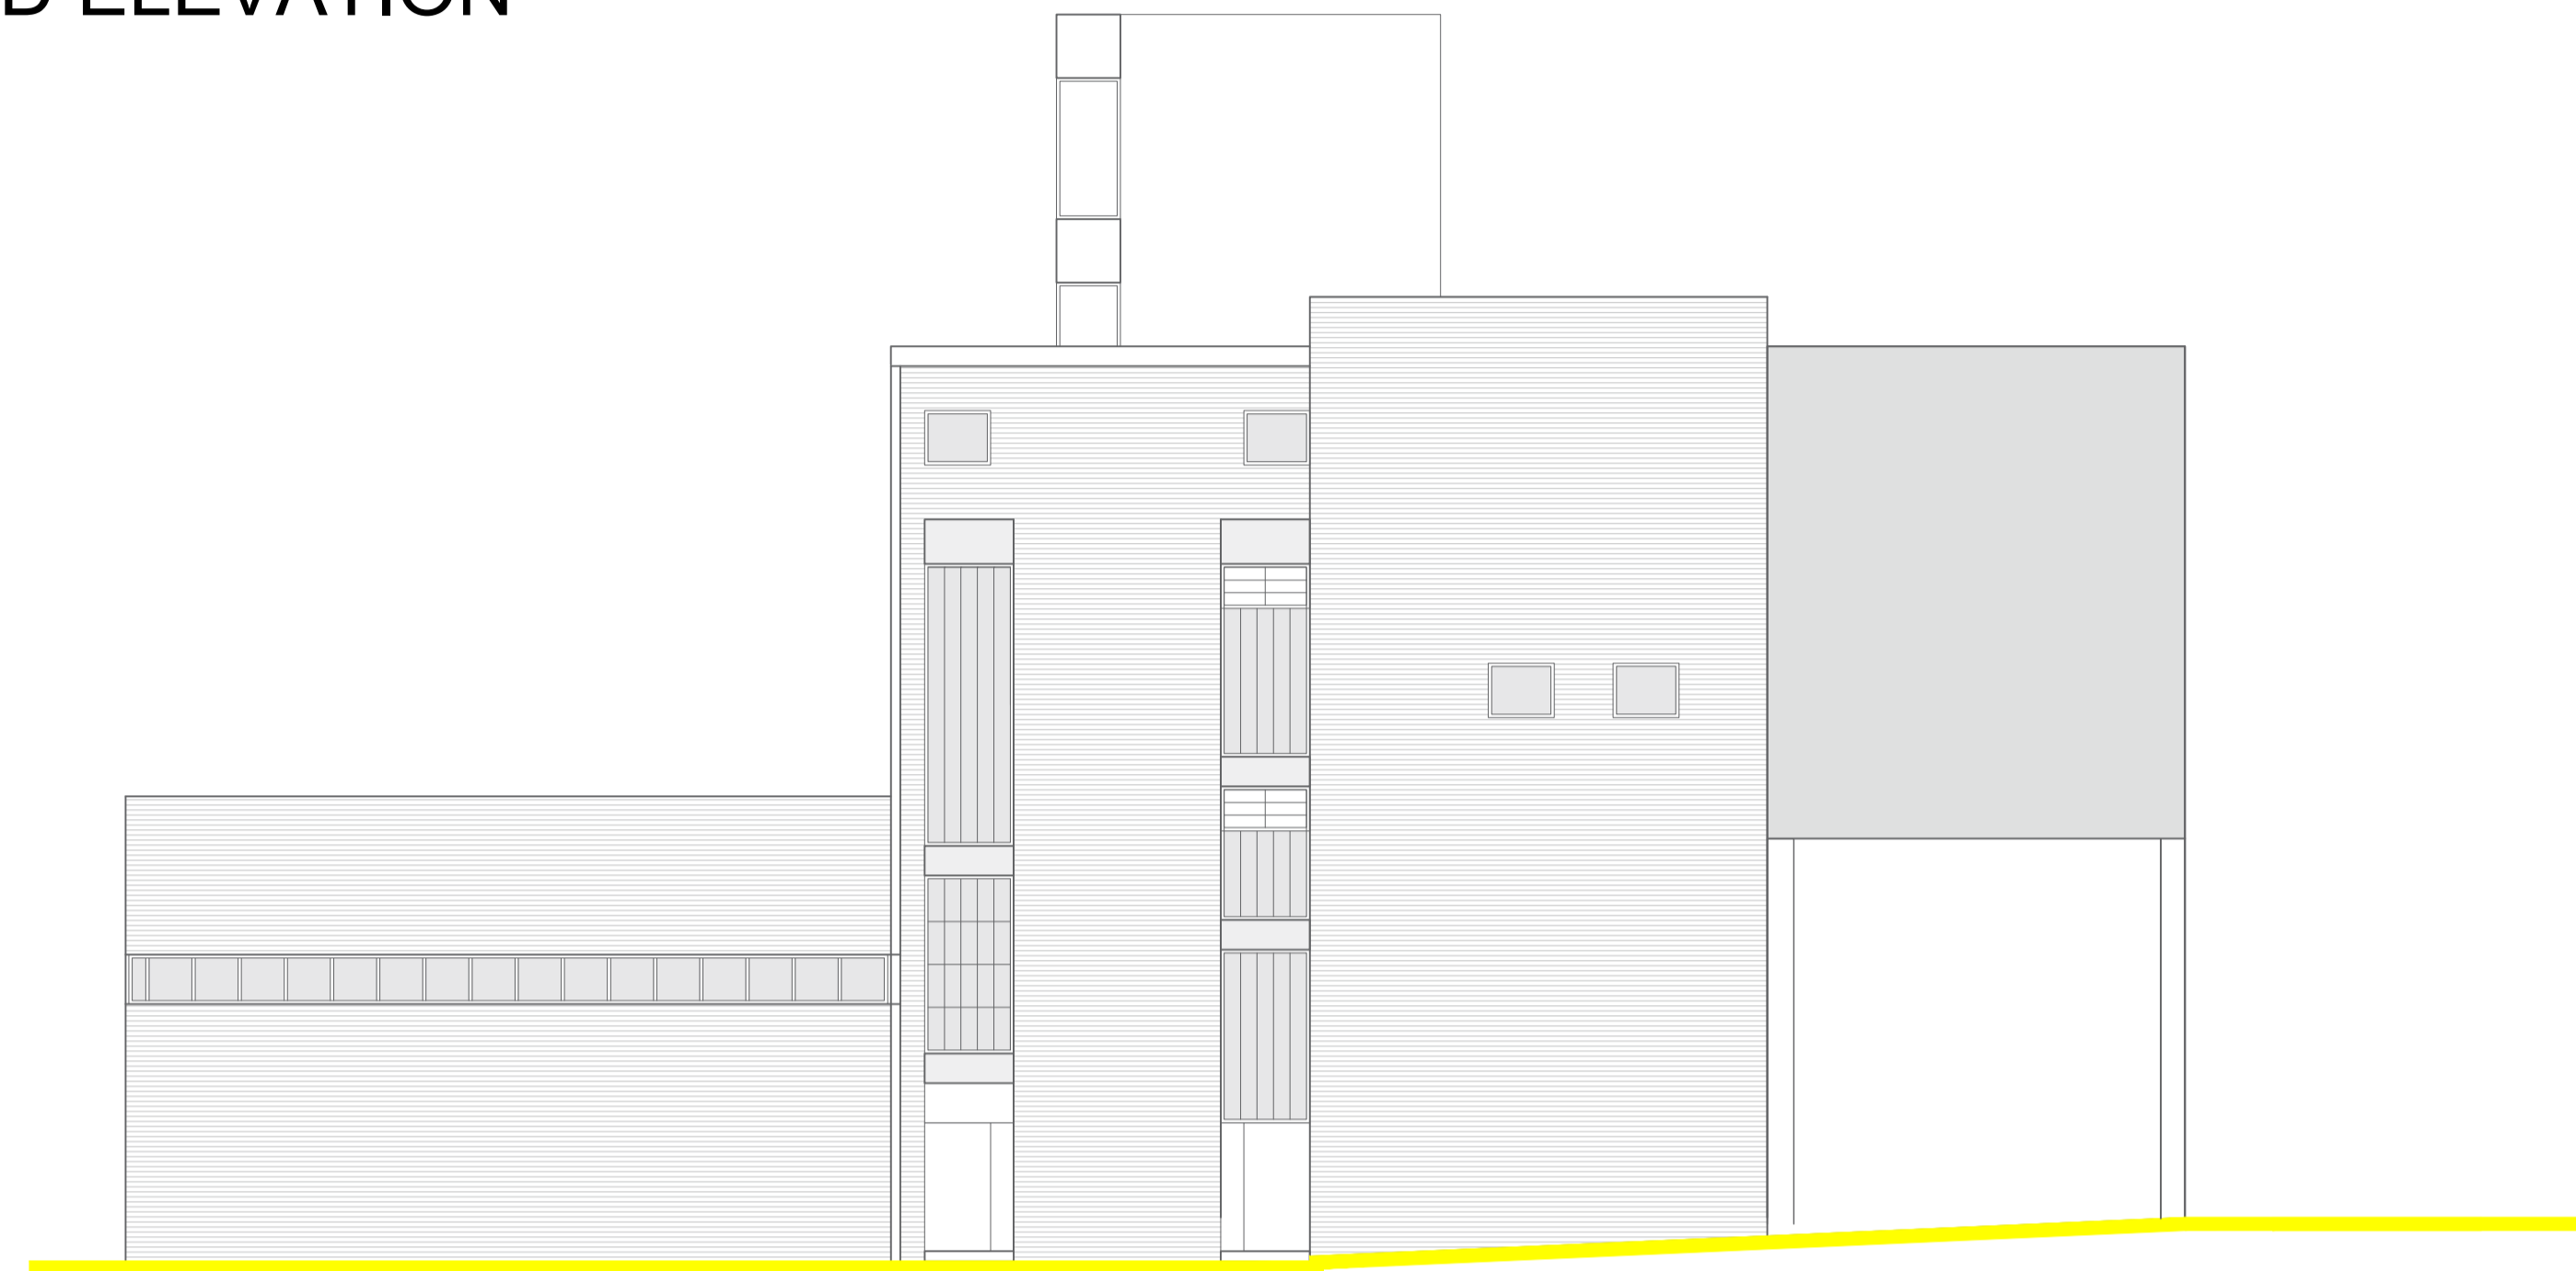

EXISTING REAR ELEVATION

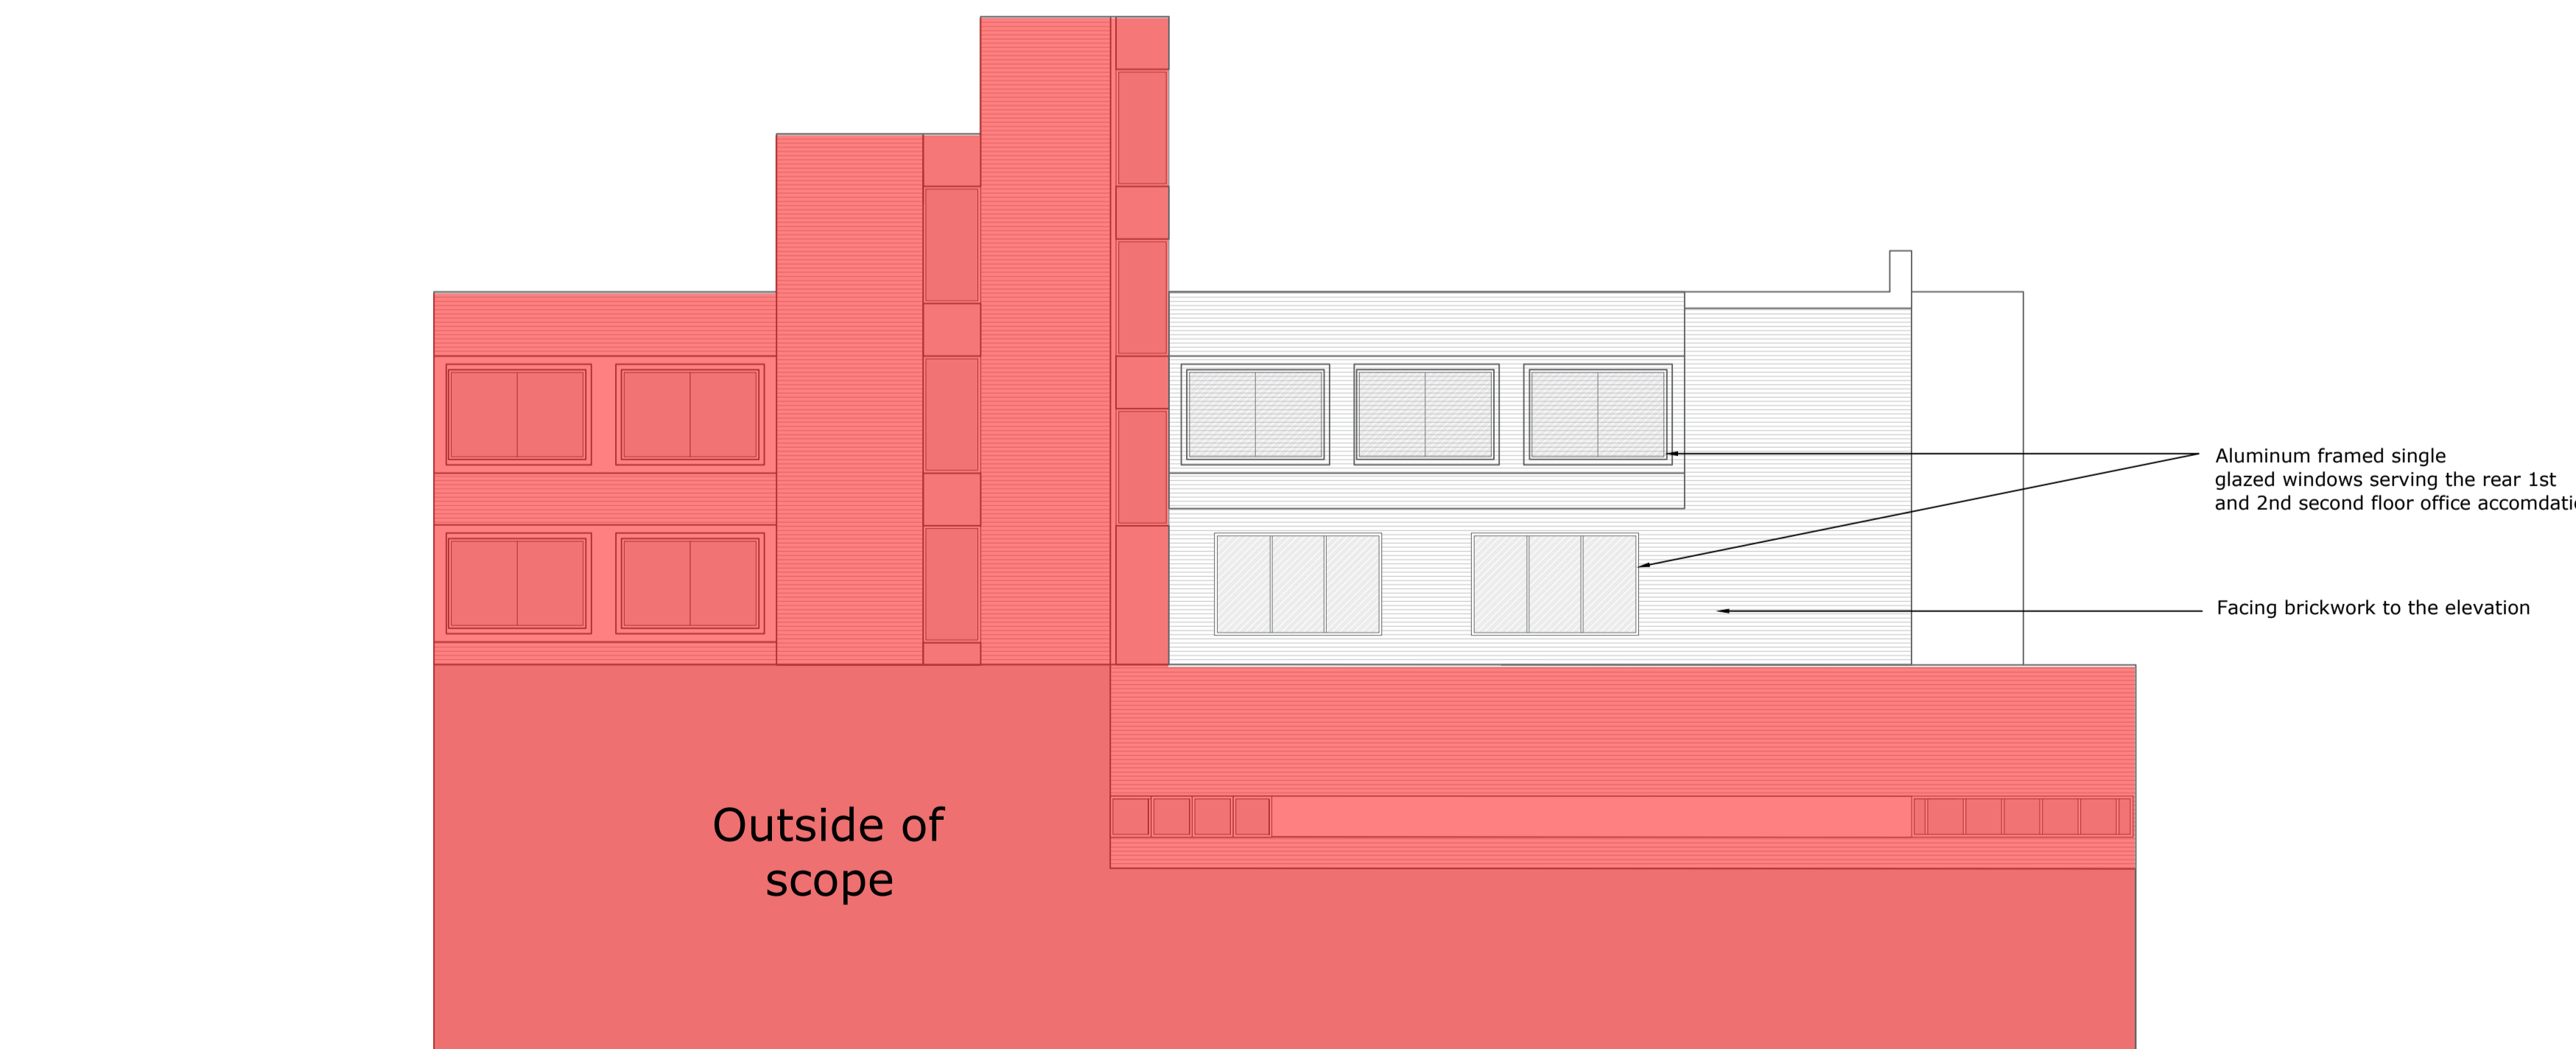

NOTES:

1. DO NOT SCALE FROM THIS DRAWING. USE FIGURED DIMENSIONS ONLY.
2. ALL DIMENSIONS ARE IN MILLIMETERS UNLESS STATED OTHERWISE.
3. THE CONTRACTOR IS TO CHECK DRAWINGS AND TO VERIFY ALL DIMENSIONS ON SITE BEFORE COMMENCING ANY WORK OR MAKING ANY SHOP DRAWINGS. ANY DISCREPANCIES ARE TO BE NOTIFIED TO **GV&Co Limited IMMEDIATELY**.

THIS DRAWING IS THE PROPERTY OF **GV&Co Limited**. COPYRIGHT IS RESERVED BY THEM AND THE DRAWING IS ISSUED ON THE CONDITION THAT IT IS NOT COPIED, REPRODUCED, RETAINED OR DISCLOSED TO ANY UNAUTHORISED PERSON, EITHER WHOLLY OR IN PART, WITHOUT THE CONSENT IN WRITING OF **GV&Co Limited**.
4. ALL WORK IS TO BE CARRIED OUT IN ACCORDANCE WITH THE CURRENT BUILDING REGULATIONS AND ALL ASSOCIATED BRITISH STANDARDS.
5. ALL WORKS ARE SUBJECT TO STATUTORY APPROVALS AND DETAILED SITE SURVEYS.

REVISIONS:

REV	DATE	REVISION	INITIALS

REV	DATE	REVISION	INITIALS
-----	------	----------	----------

DRAWING NO:

CLIENT NAME:

Rougemont Estates

PROJECT NAME:

Barclays
17 Market Place

DWG TITLE:

REMP-P-02
EXISTING ELEVATIONS

DWG REF:

DWG NO:	02	REVISION NO:	
SCALE:	1/100	DATE CREATED:	23.06.25
DRAWN BY:	JB	CHECKED BY:	DG



CARLTON TOWER
34 ST PAUL STREET
LEEDS. LS1 2QB

TEL: +44 (0) 113 245 6000
gavin@gvproperty.co.uk
Web: www.gvproperty.co.uk