


*Existing  
Prefab  
garage  
removed*

**EXISTING SITE PLAN**


*Scale 1:500*

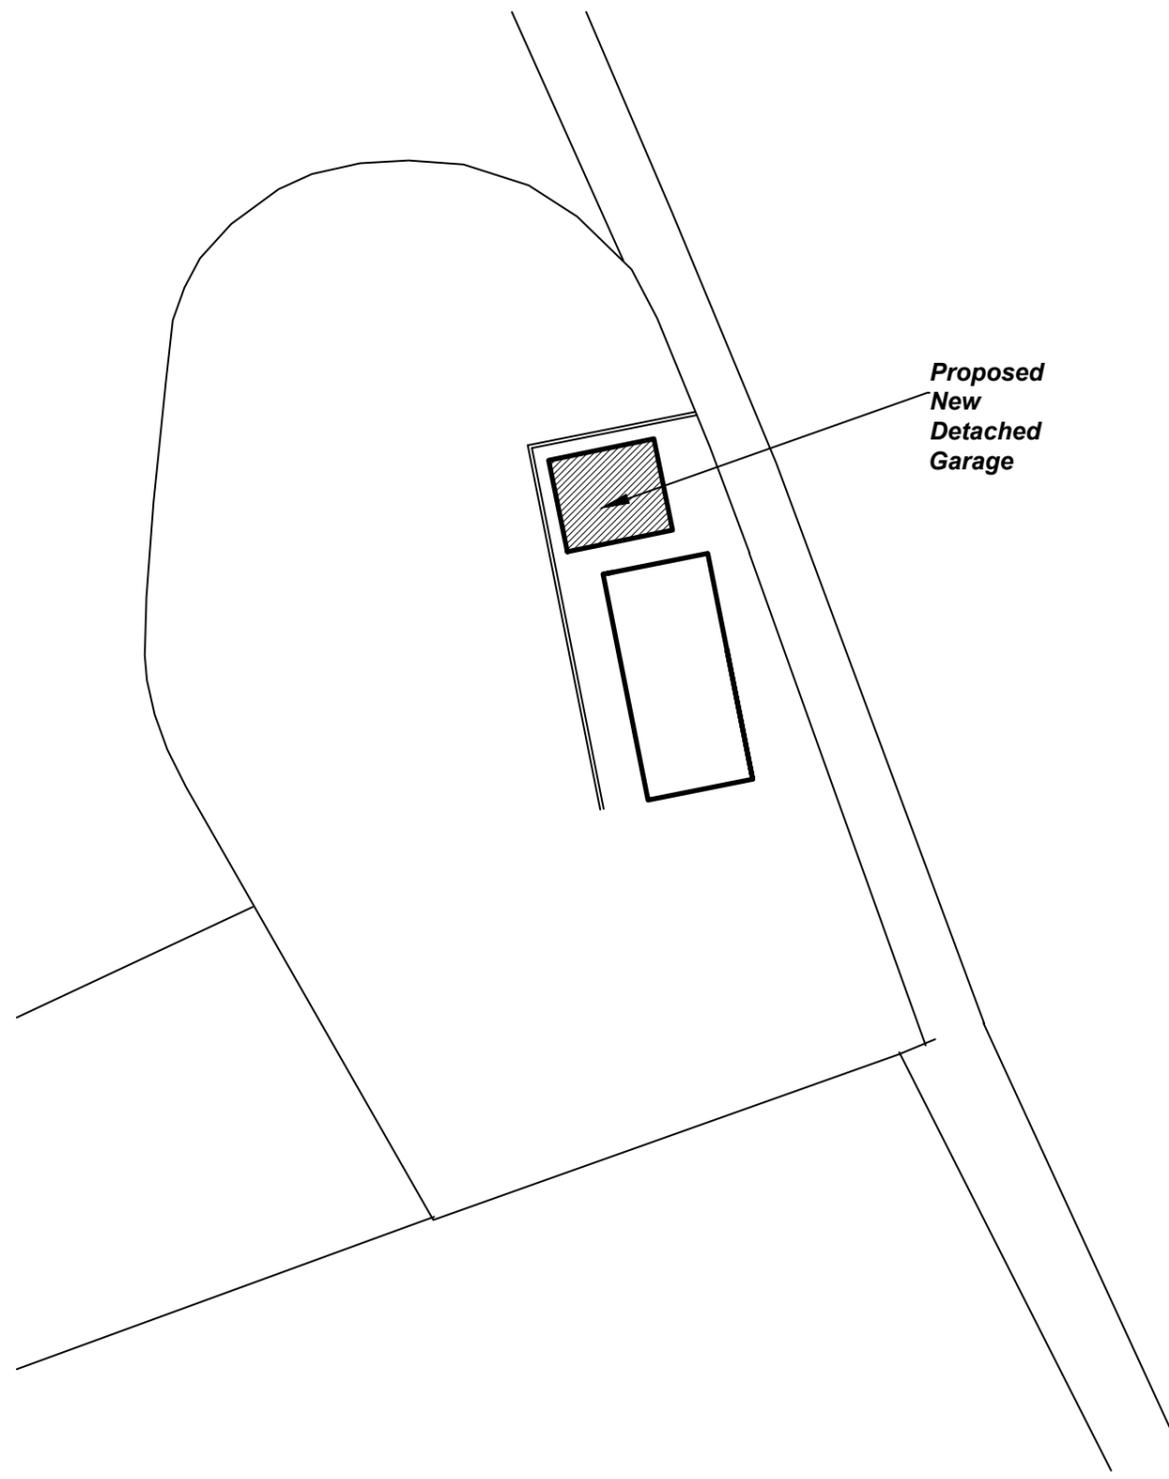

*Proposed  
New  
Detached  
Garage*

**PROPOSED SITE PLAN**

*Scale 1:500*

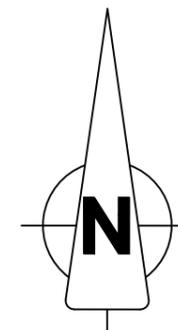

**JDM ARCHITECTURAL DESIGNS**

Amberville, Lime Kiln Lane, Kirk Deighton, Wetherby, North Yorkshire  
LS22 4EA  
email - jdmarchitecturaldesigns@gmail.com  
mobile - 07950289803

**THE COTTAGE, LEEDS ROAD, MIRFIELD**

Site Plans  
Drg no 101848.02 Rev:  
Scale: see drg - Date: June 25- By: JM