


Number of Parking Spaces = 19 Inc
1 Disabled Space
1 Waiting Bay
2 Staff E.V Charging Spaces

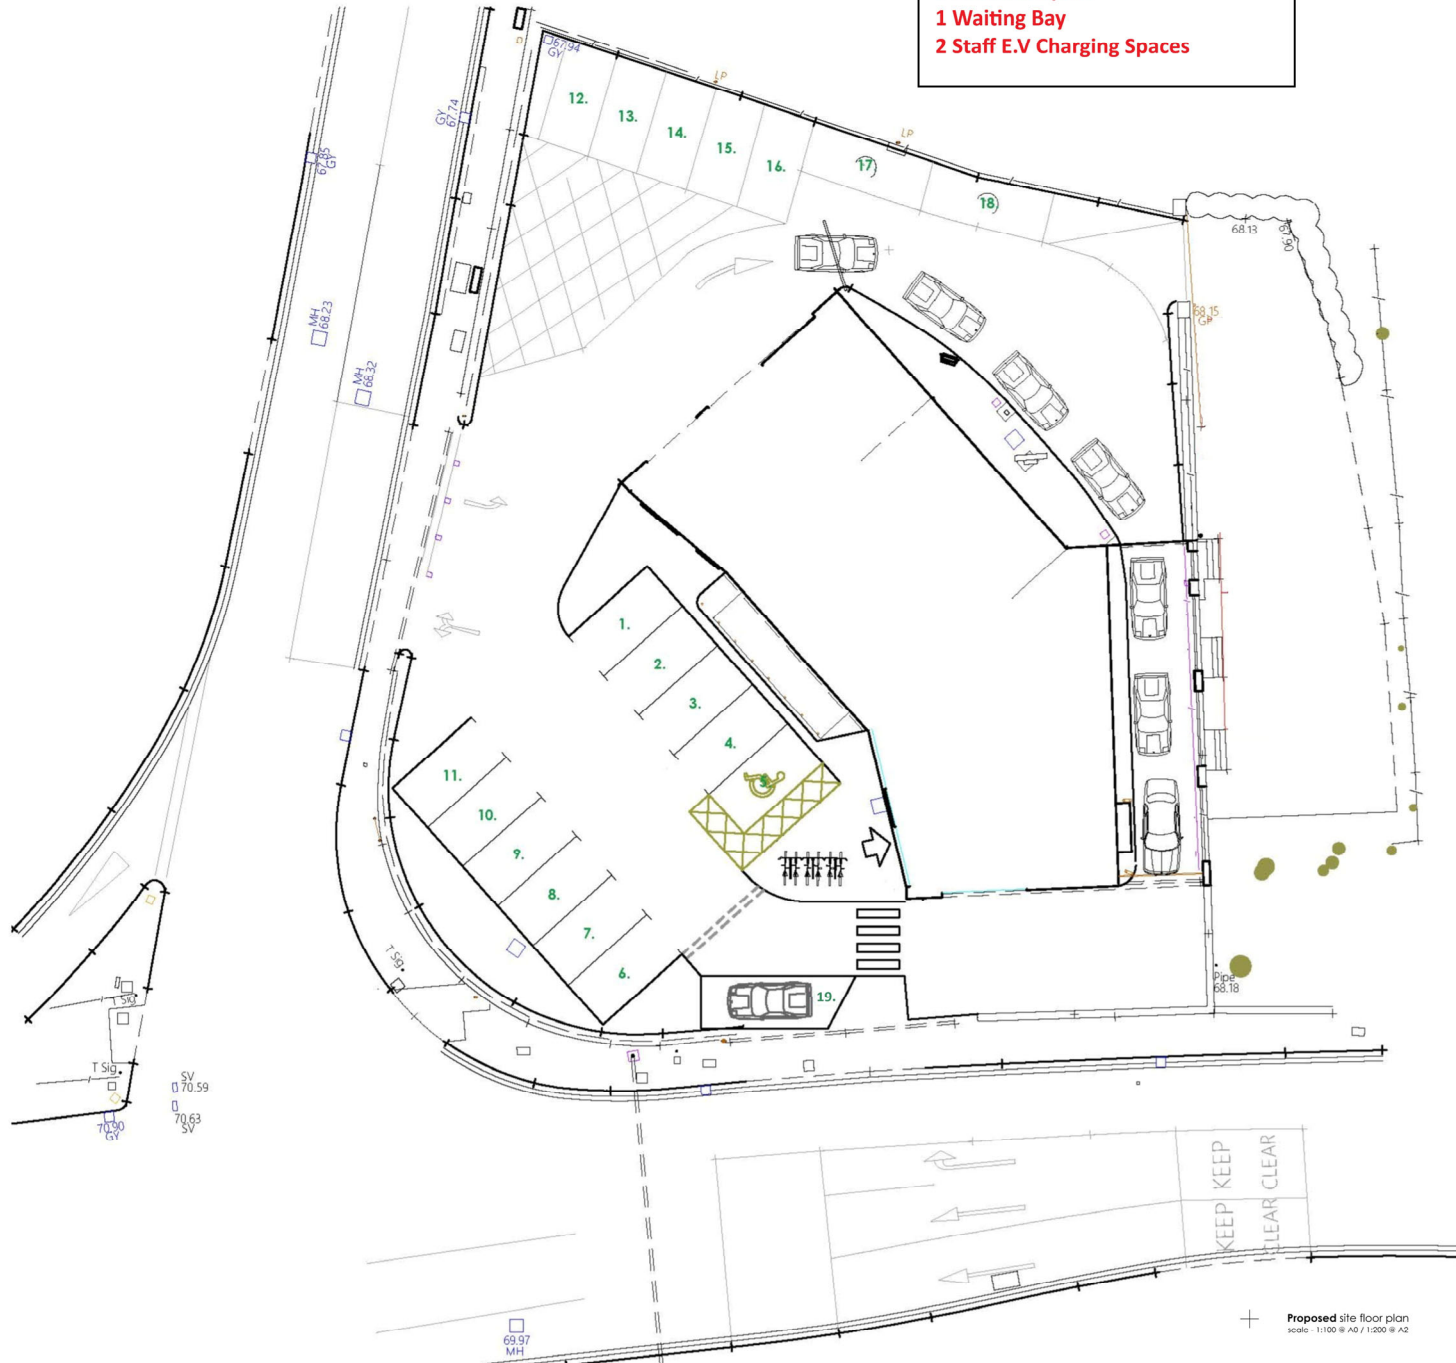

+

Proposed site floor plan
scale - 1:100 @ A0 / 1:200 @ A2

© copyright 2024
This drawing and the copyrights and patents therein are the designer's property and may not be used or reproduced - only under contract. All rights reserved.
ALL DIMENSIONS TO BE CHECKED ON SITE.
DO NOT SCALE FROM THIS DRAWING EXCEPT FOR THE PURPOSES OF LOCAL AUTHORITY PLANNING

Client
Cubic Expressions (UK) Ltd

PROPOSED TEST FIT
SITE PLAN

drawn by	checked	date
RJE	---	16/05/2025

scale

1:100 @ A0

drawing no.	revision
2025/05/16	A