



Stantec UK Limited
41 Oxford Street
Manchester
M1 6EQ
Tel. +44 161 245 8900
www.stantec.com/uk

Copyright Reserved

The Contractor shall verify and be responsible for all dimensions. DO NOT scale the drawing.
Any errors or omissions shall be reported to Stantec without delay.
The Copyrights to all designs and drawings are the property of Stantec.
Reproduction or use for any purpose other than that authorised by Stantec is forbidden.

Notes

UTILITIES NOTE: The position of any existing public or private sewers, utility services, plant or apparatus shown on this drawing is believed to be correct, but no warranty to this is expressed or implied. Other such plant or apparatus may also be present but not shown. The Contractor is therefore advised to undertake their own investigation where the presence of any existing sewers, services, plant or apparatus may affect their operations.

NOTES:

1. DRAWING BASED ON 'PROPOSED TEST FIT - SITE PLAN' (DRAWING REFERENCE 2024/-/04)
PRODUCED BY FRANK BELSHAW BUILDING SURVEYORS LTD, DECEMBER 2022

KEY:
BLUE LINE FORWARD GEAR
RED LINE REVERSE GEAR

VEHICLE DETAILS:

4.6 Tonne Light Van	2.000m
Wheelbase	2.000m
Overall Length	2.000m
Overall Width	2.000m
Turning Radius	2.000m

B SWEEP PATH UPDATED	AL	ML	2024.04.25
A VEHICLE UPDATE - RETRACK	AL	ML	2024.04.18
Issued/Revision	By	Appd	YYYY.MM.DD

	IG	IG	ML	2024.04.25
	Dwn.	Dign.	Chkd.	YYYY.MM.DD

Issue Status

S2 - FOR INFORMATION

This document is suitable only for the purpose noted above.
Use of this document for any other purpose is not permitted.

Client/Project Logo



Client/Project

WATERLOO ROAD, HUDDERSFIELD


Title

SWEPT PATH ANALYSIS:
4.6 TONNE LIGHT VAN

Project No.	A4 Scale
333101041	1:500

Revision	Drawing No.
----------	-------------

B 333101041/100/001

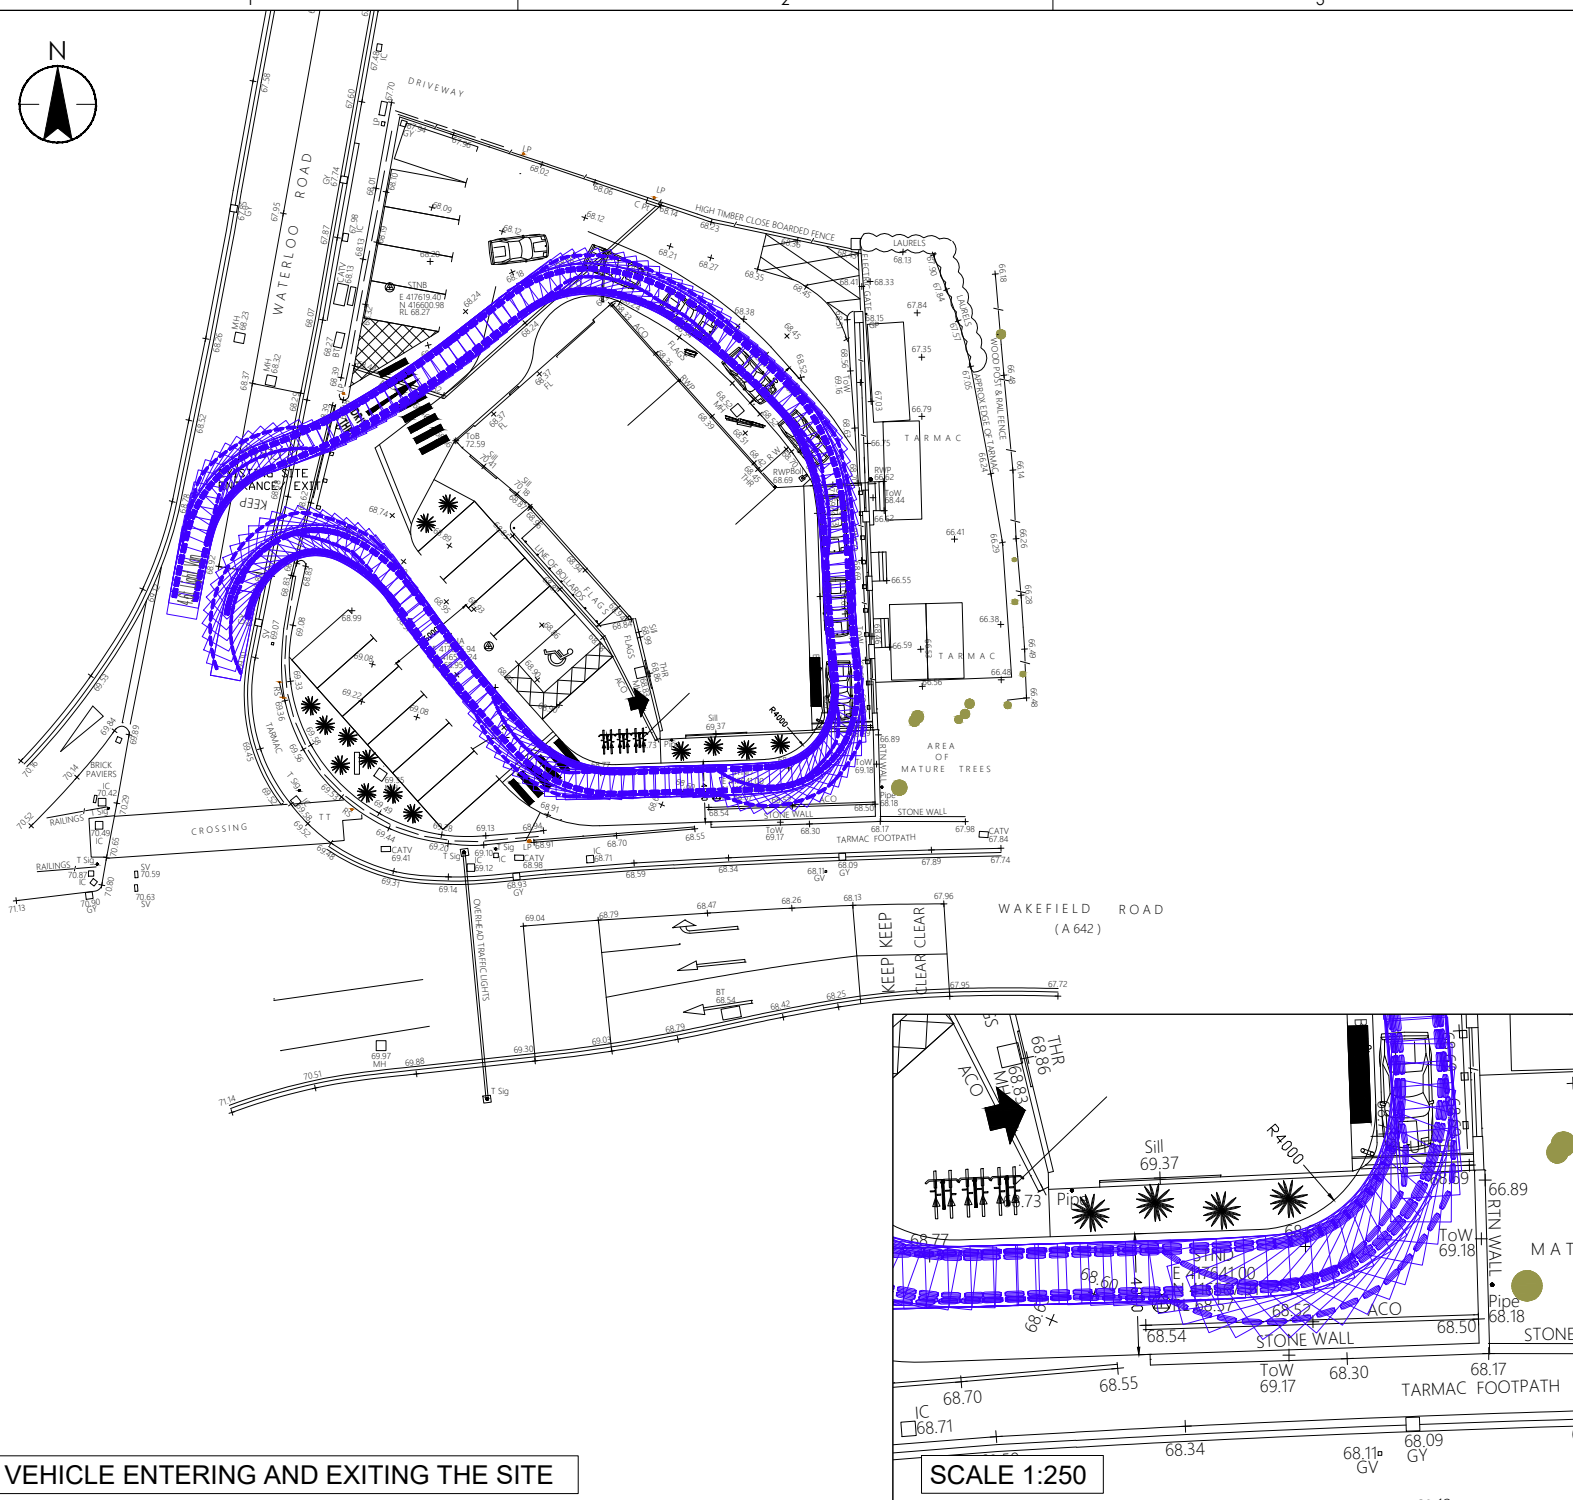

VEHICLE ENTERING AND EXITING THE SITE

SCALE 1:250