


NORTH WEST ELEVATION - 1:100
EXISTING

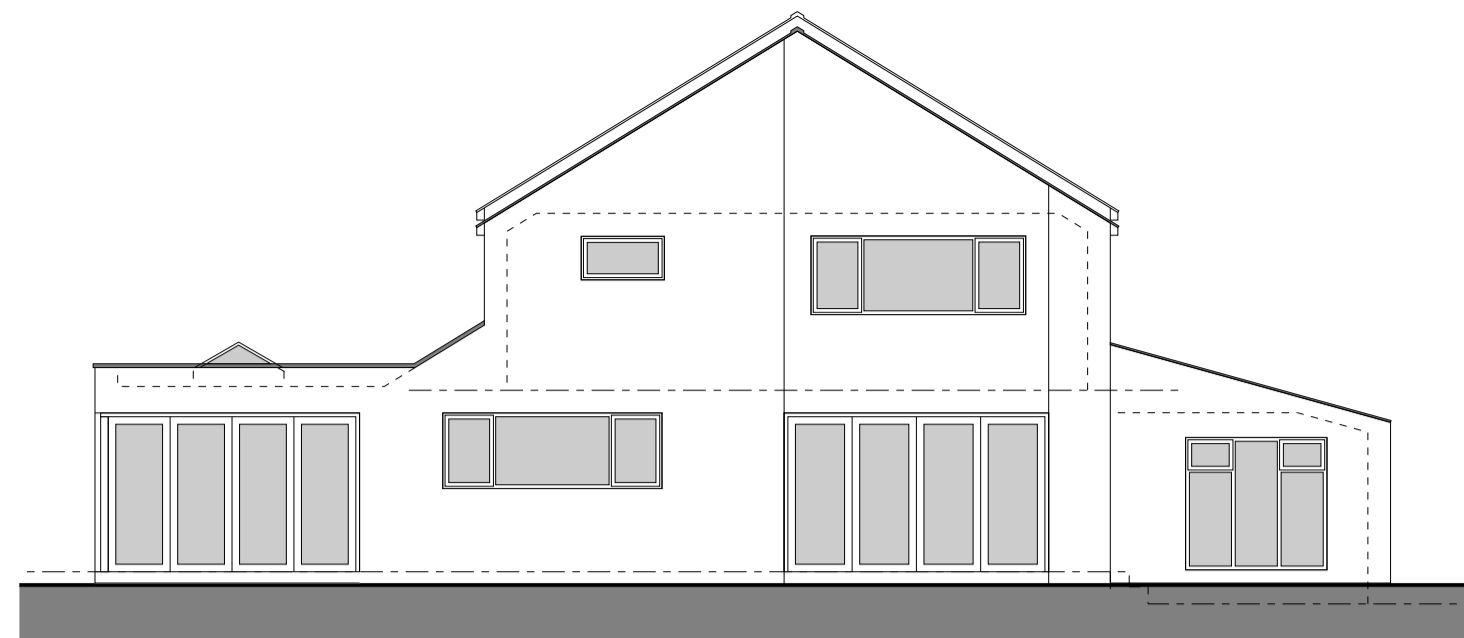


SOUTH WEST ELEVATION - 1:100



SOUTH EAST ELEVATION - 1:100




NORTH EAST ELEVATION - 1:100

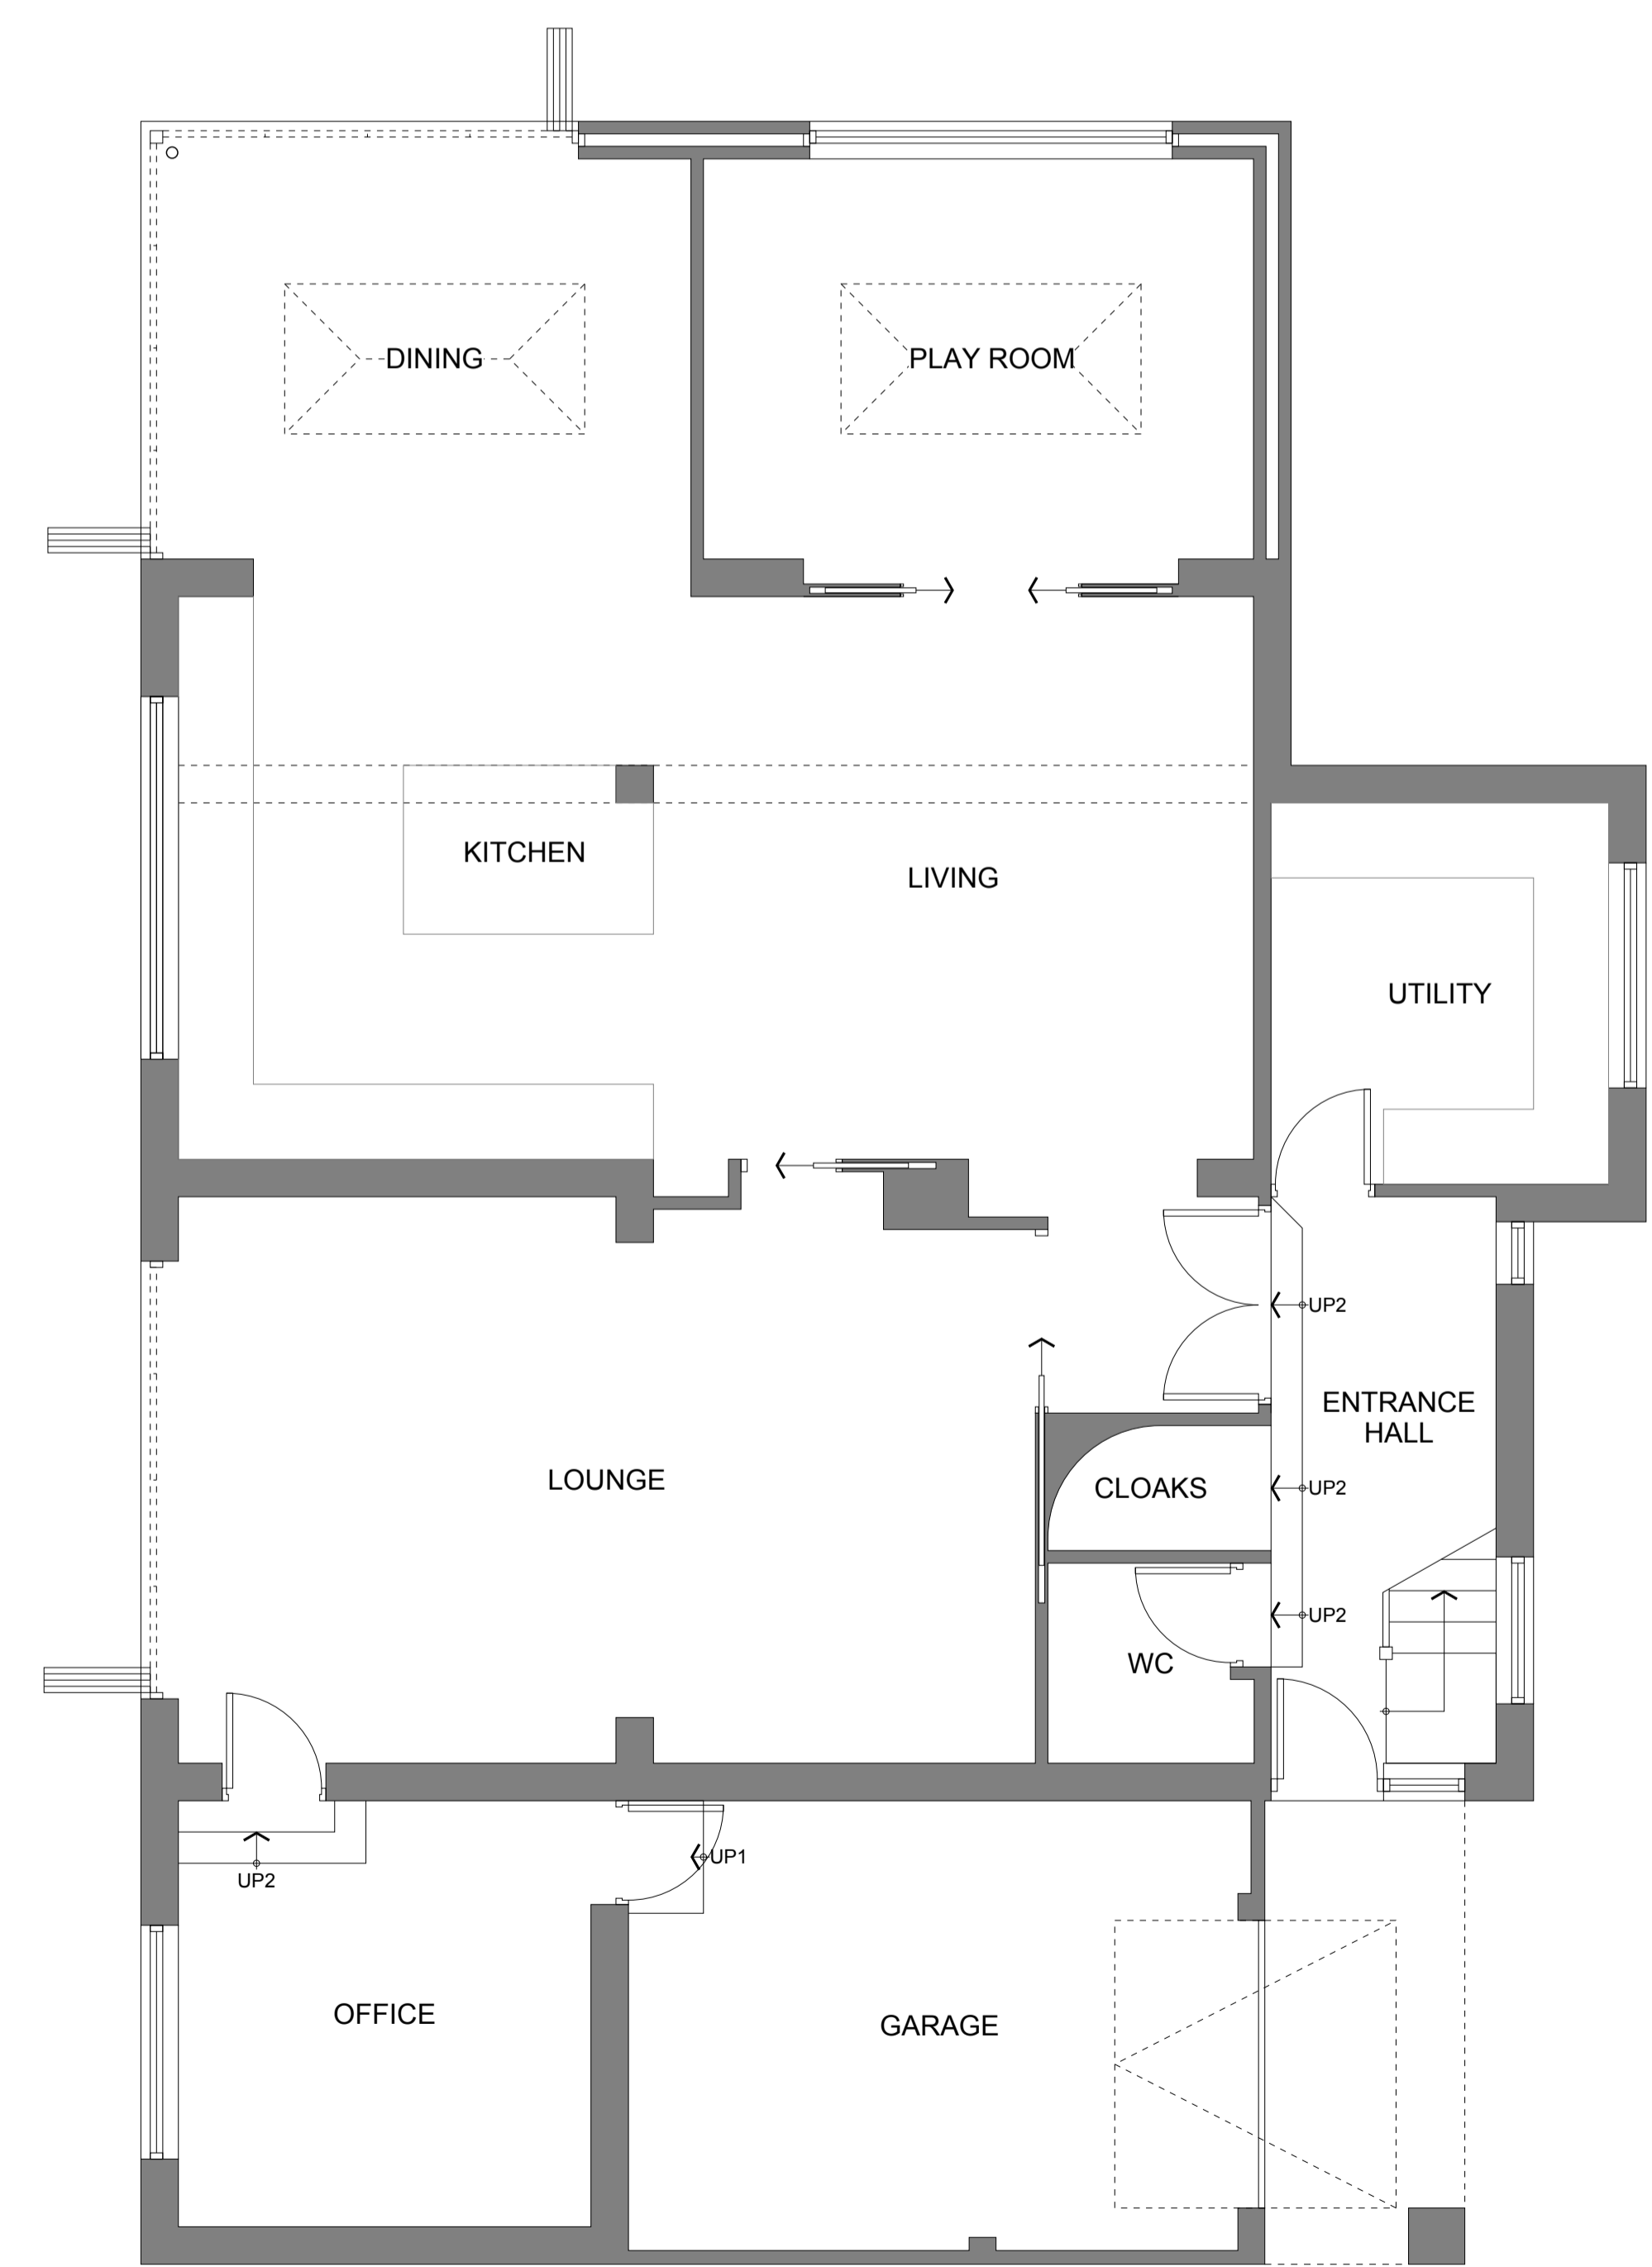


GROUND FLOOR PLAN - 1:50
EXISTING



FIRST FLOOR PLAN - 1:50
EXISTING

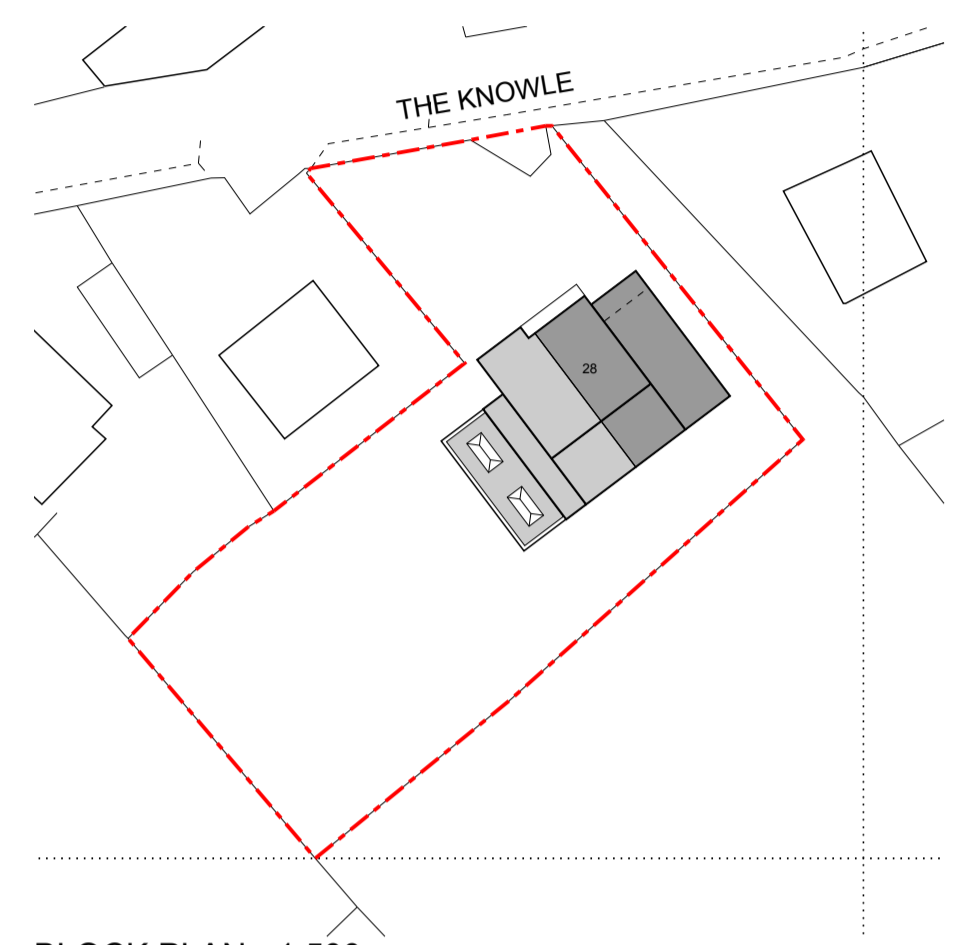

BLOCK PLAN - 1:500
EXISTING

 

CLIENT
MR & MRS C SHEPHERD

PROJECT
28 THE KNOWLE, SHEPLEY, HD8 8EA

DRAWING TITLE
GA DRAWING - EXISTING

JOB NO	DRG NO	REV	SCALE @ A1	DATE
WHPG 25-0081	02	-	AS	05 06 25

This drawing is the property and copyright of WHP Group Ltd, Stocksmoor, Huddersfield, Tel: 01762 63755. Email: tom.edwards@wheathorsetal.co.uk and must not be amended or reproduced without written consent. Use only figured dimensions, do not scale and report any anomalies.