

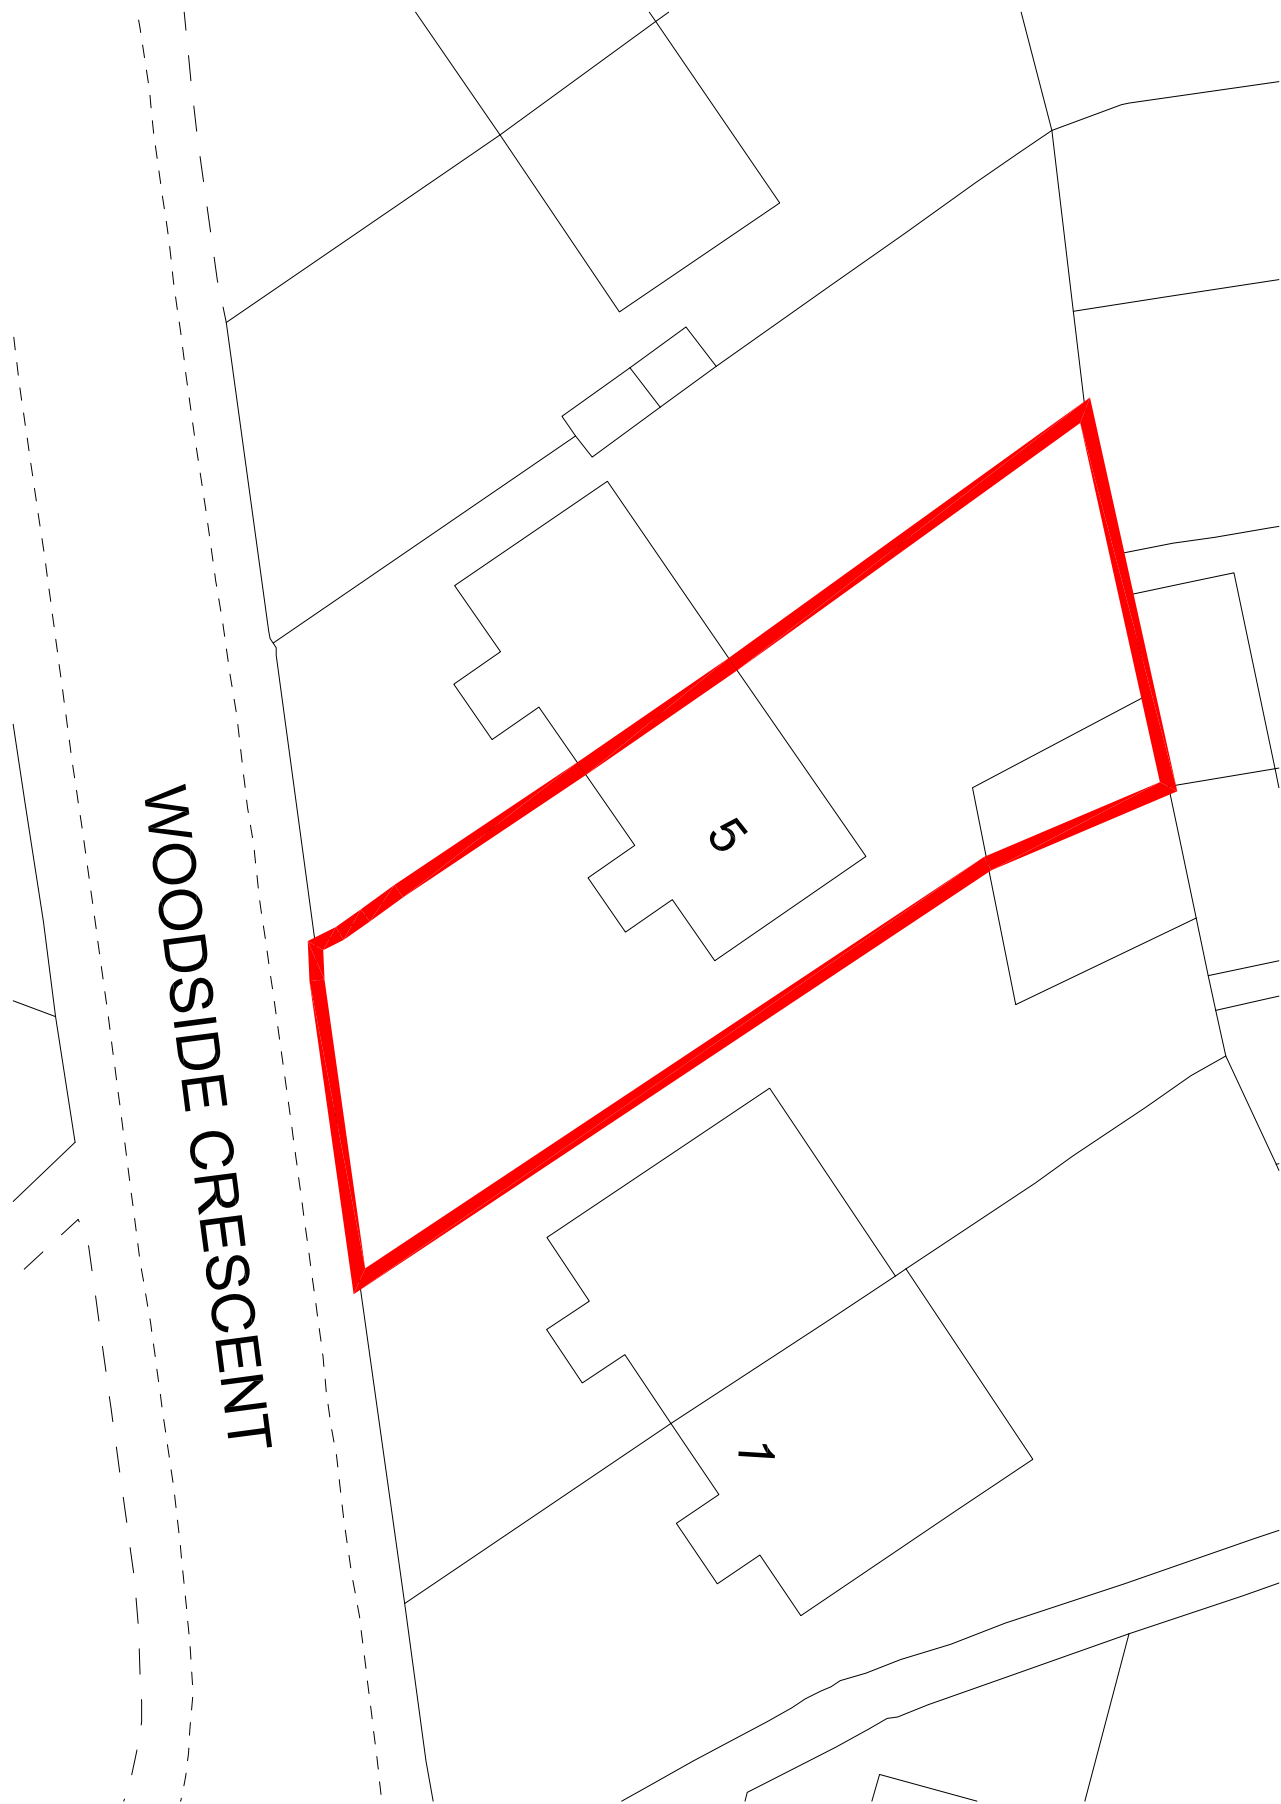


Issue Purpose : HH Application		
Project	Proposed single storey rear extension,	Date 02-07-2025
		Scale 1:250,@ A3
Address	5 Woodside Crescent, Batley, WF17 7DZ	Site plans
		D.N. 2025 - SWC - 02

 

EXISTING SITE PLAN

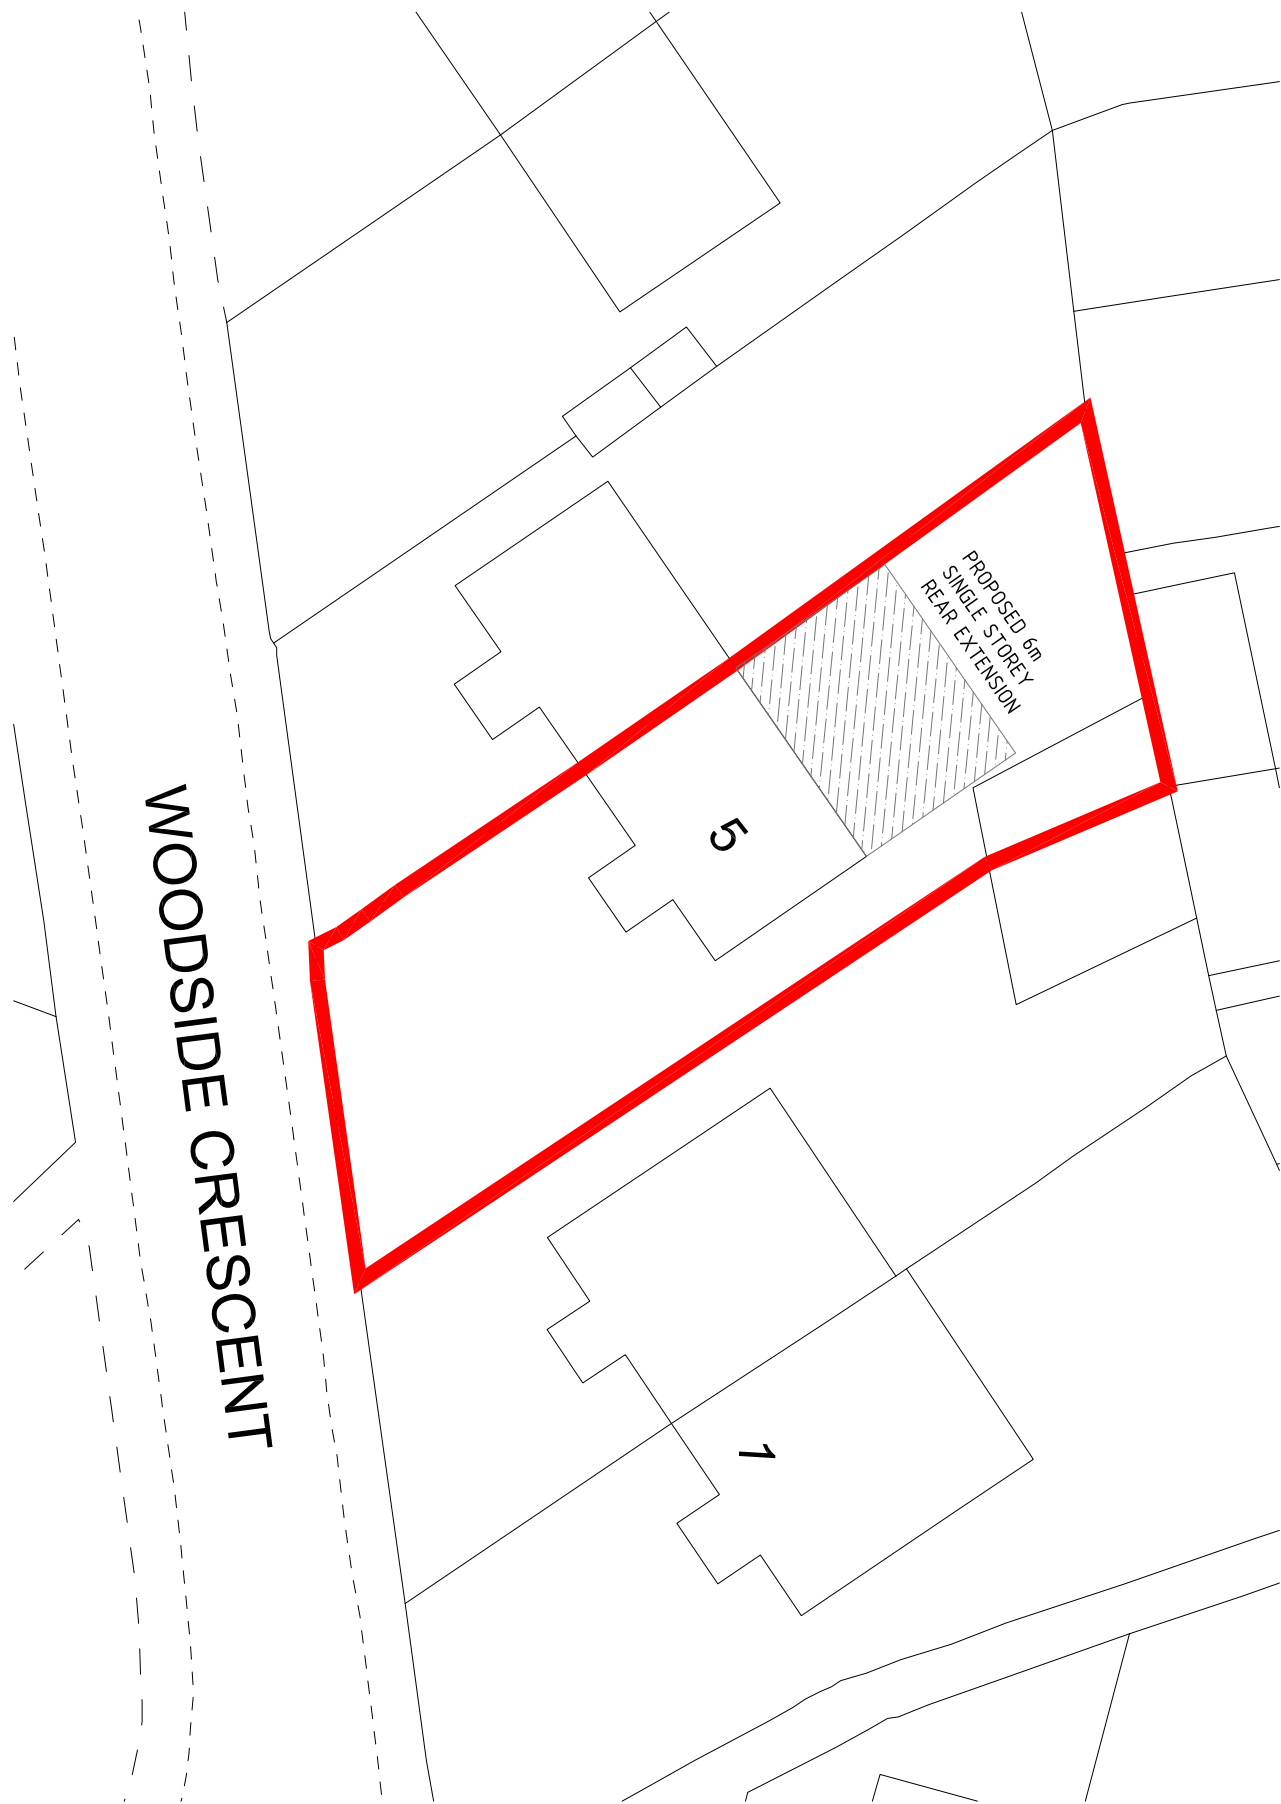

PROPOSED SITE PLAN