


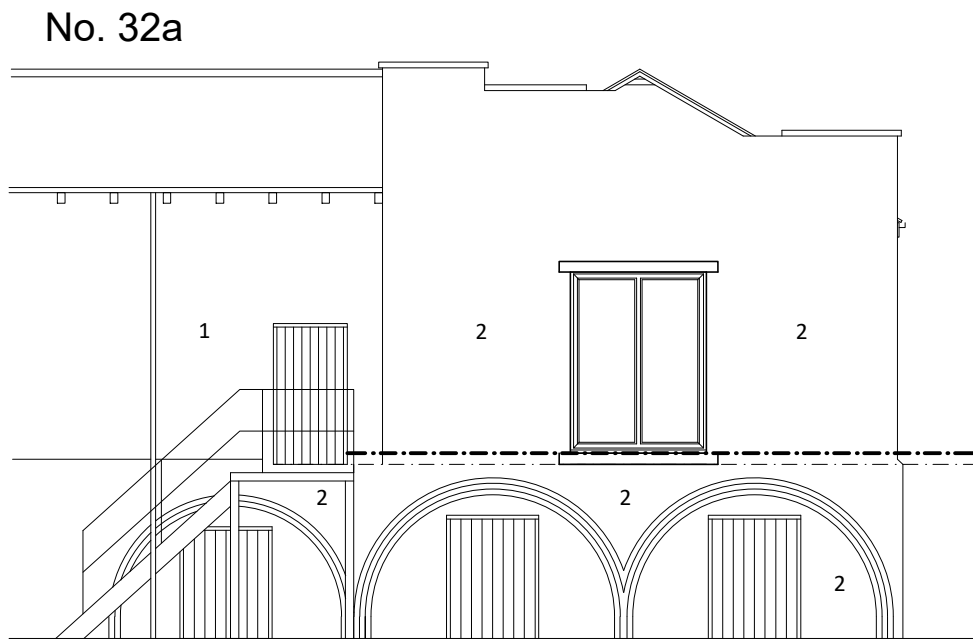


South Elevation



East Elevation



North Elevation

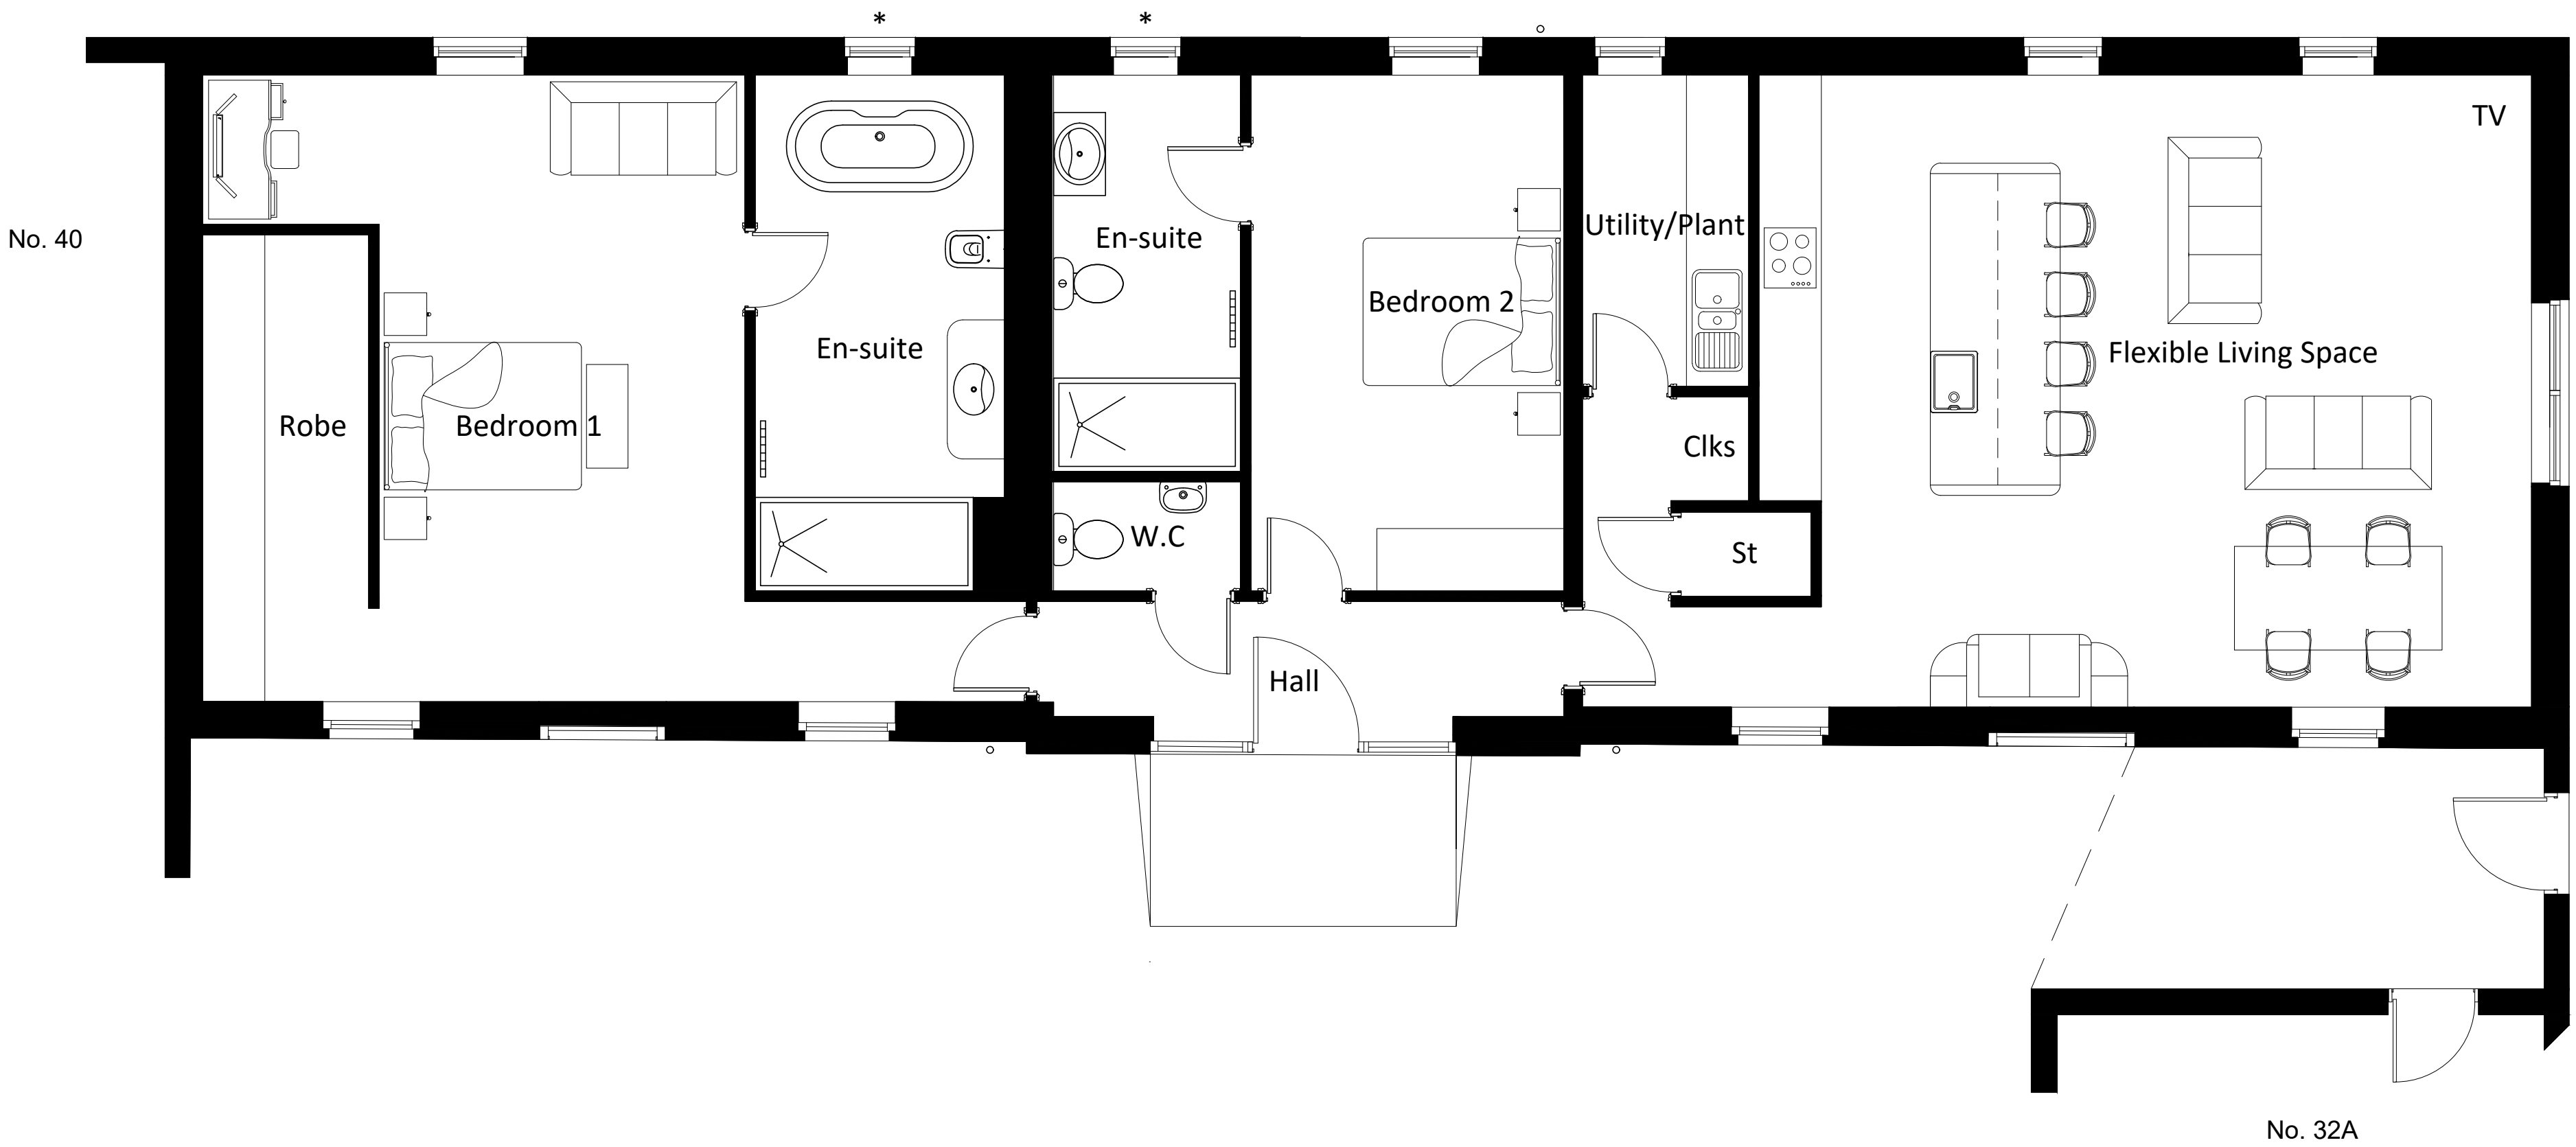

Proposed Floor Plan

- Key
- 1 Render
 - 2 Brickwork
 - * Obscured glazing

P2	False doors added to bed 1 and the kitchen as requested by the client	MW(J)	03.25	
Rev	Description	Drawn	Checked	Date

Document Status : **S2** Purpose of Issue: **WORK IN PROGRESS**

**MARTIN WALSH**
ARCHITECTURAL

Firth Buildings, 99 - 103 Leeds Rd, Dewsbury, WF12 7BU t: 01924 464342
e: info@martinwalsh.co.uk w: www.martinwalsh.co.uk

Project
Conversion of Former Stables to Annex at 32A Northorpe Lane,
Mirfield WF14 0QN

Title
Proposed Floor Plan and Elevations

Client
Jane Ingham

MWA Project Ref	Scale	Original Paper Size	Paper Orientation	Drawn
6552	1:50/100	@A1	Landscape	MW(J)

File Identifier	Originator	Volume	Level	Type	Role	Number	Revision	
Project	JINL	-	MWA	-	XX	XX	DR - A - 0004	P2

Copyright © 2021 Martin Walsh Architectural. All Rights Reserved.
Martin Walsh Architectural is the trading name of Martin Walsh Architectural Limited. Registered in England Number 449049