




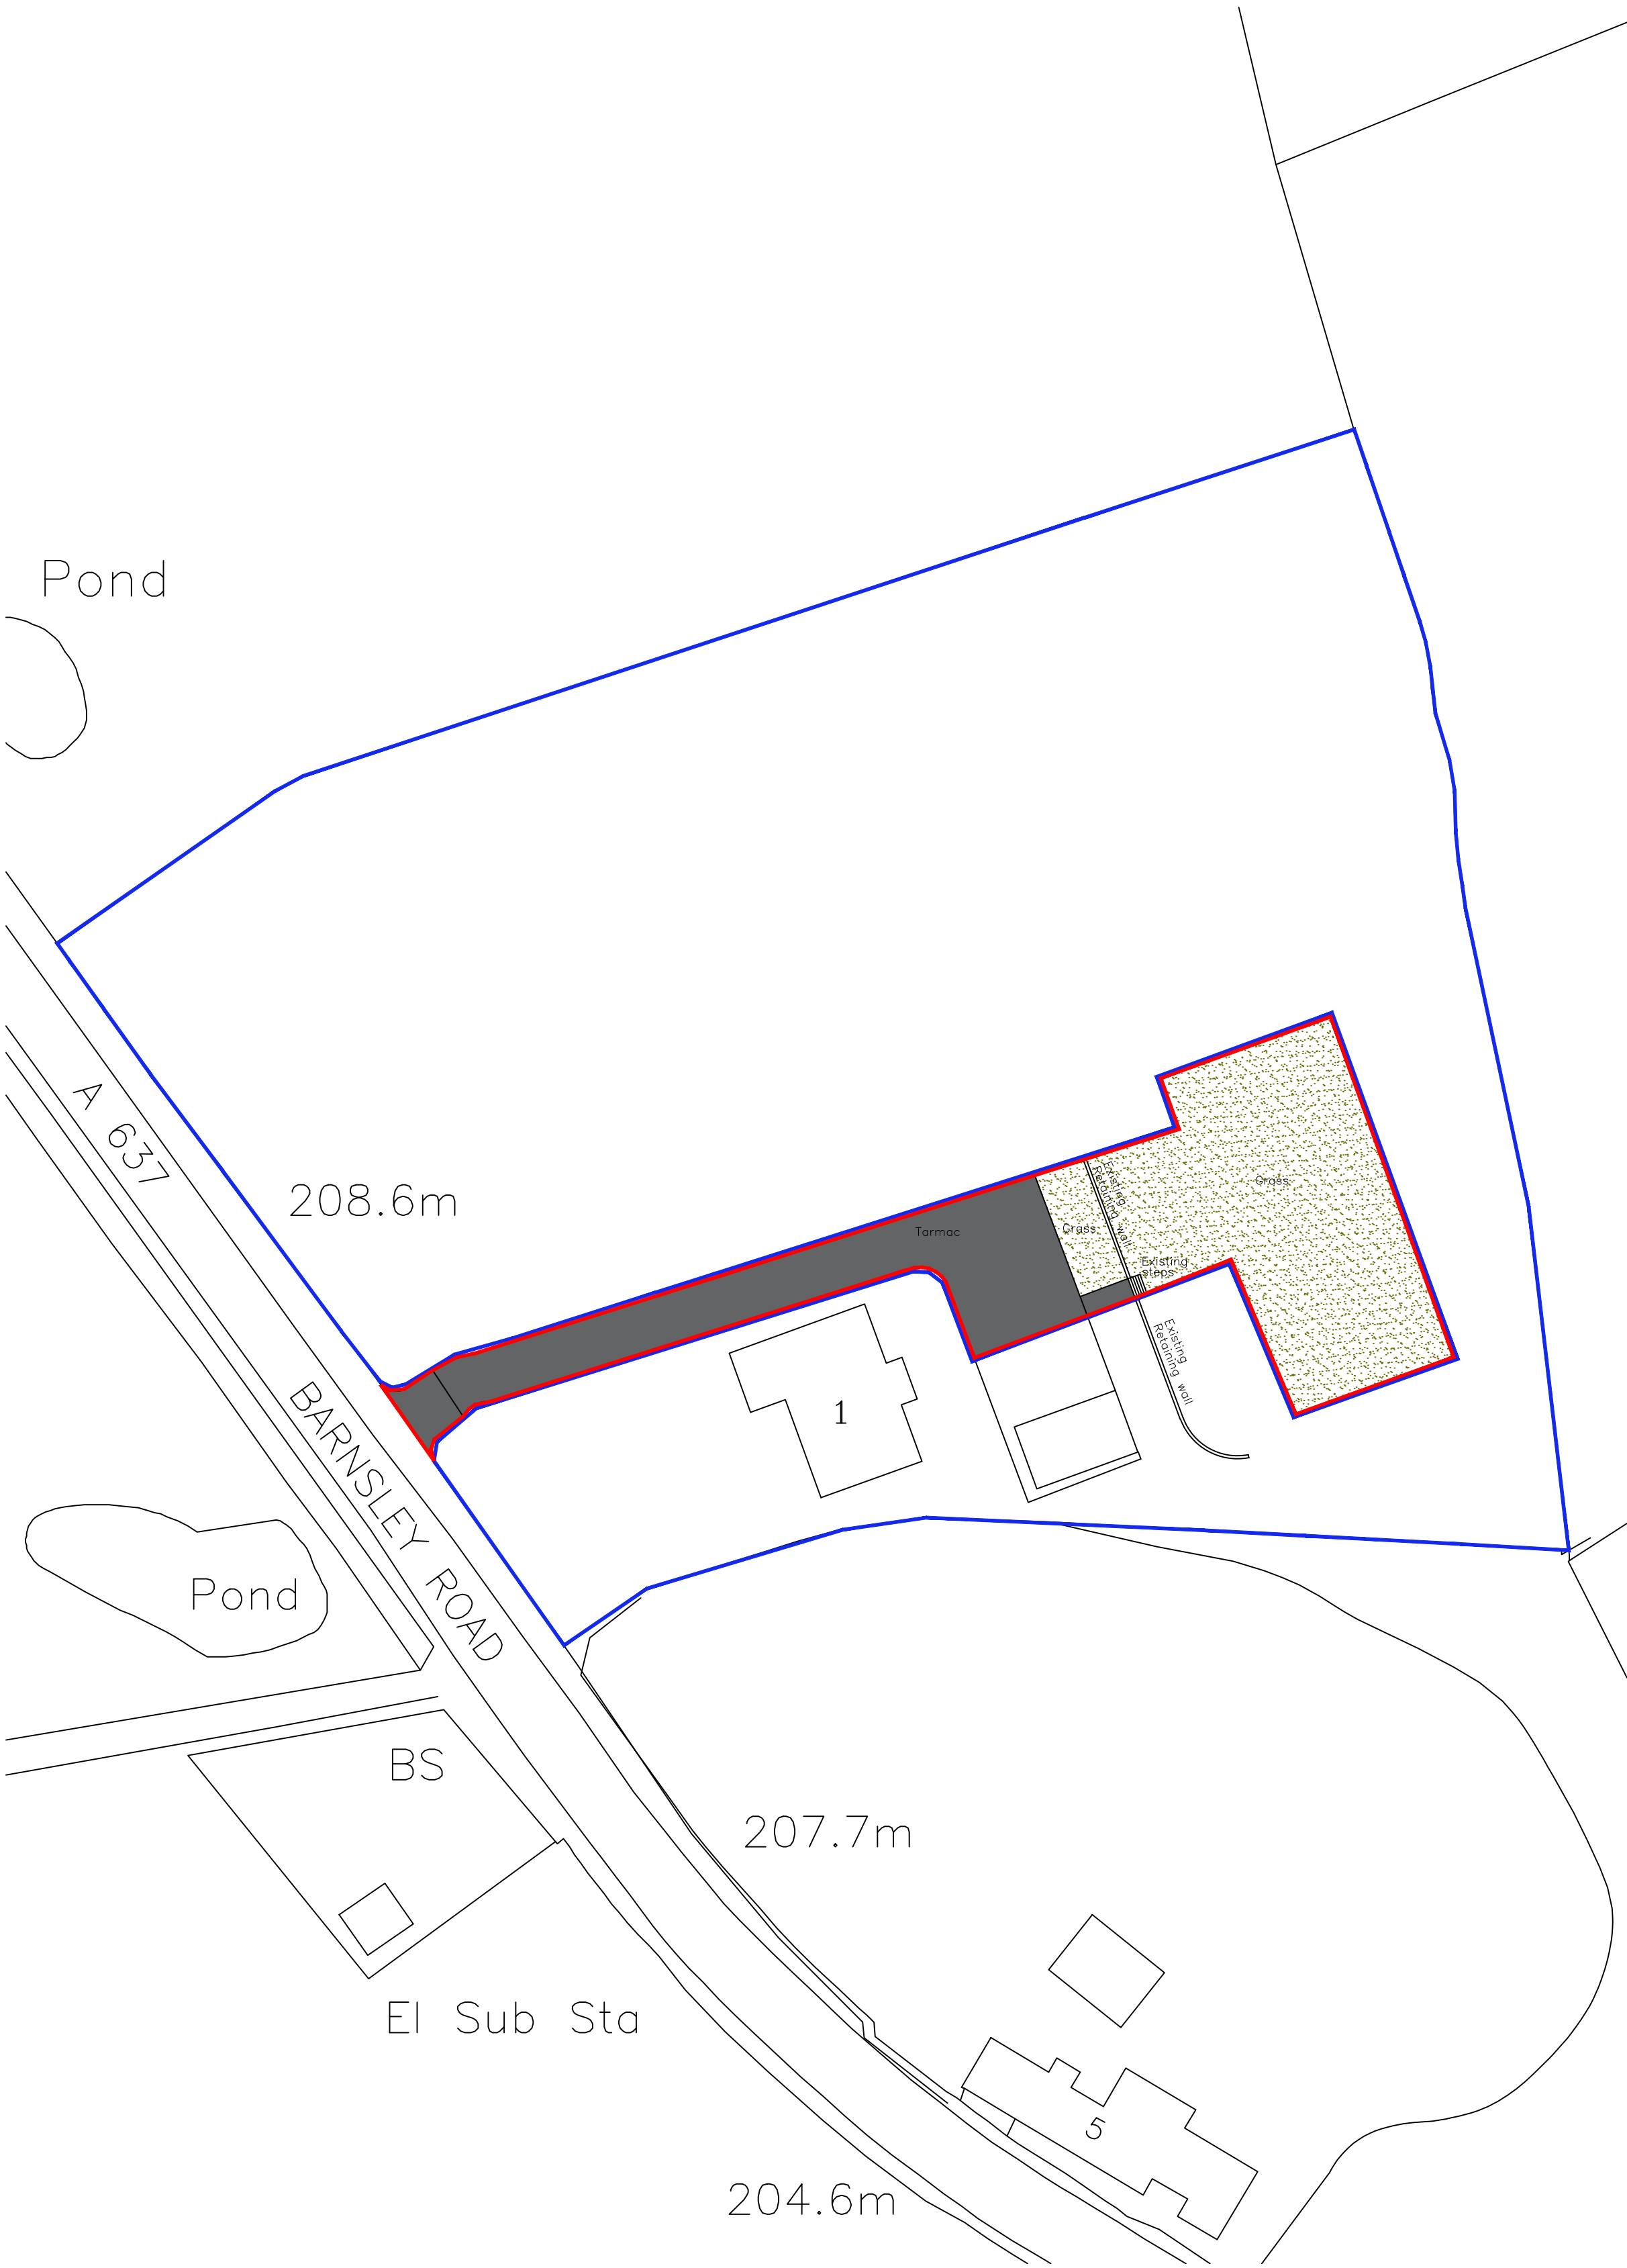

Existing Site Plan
Scale 1:500

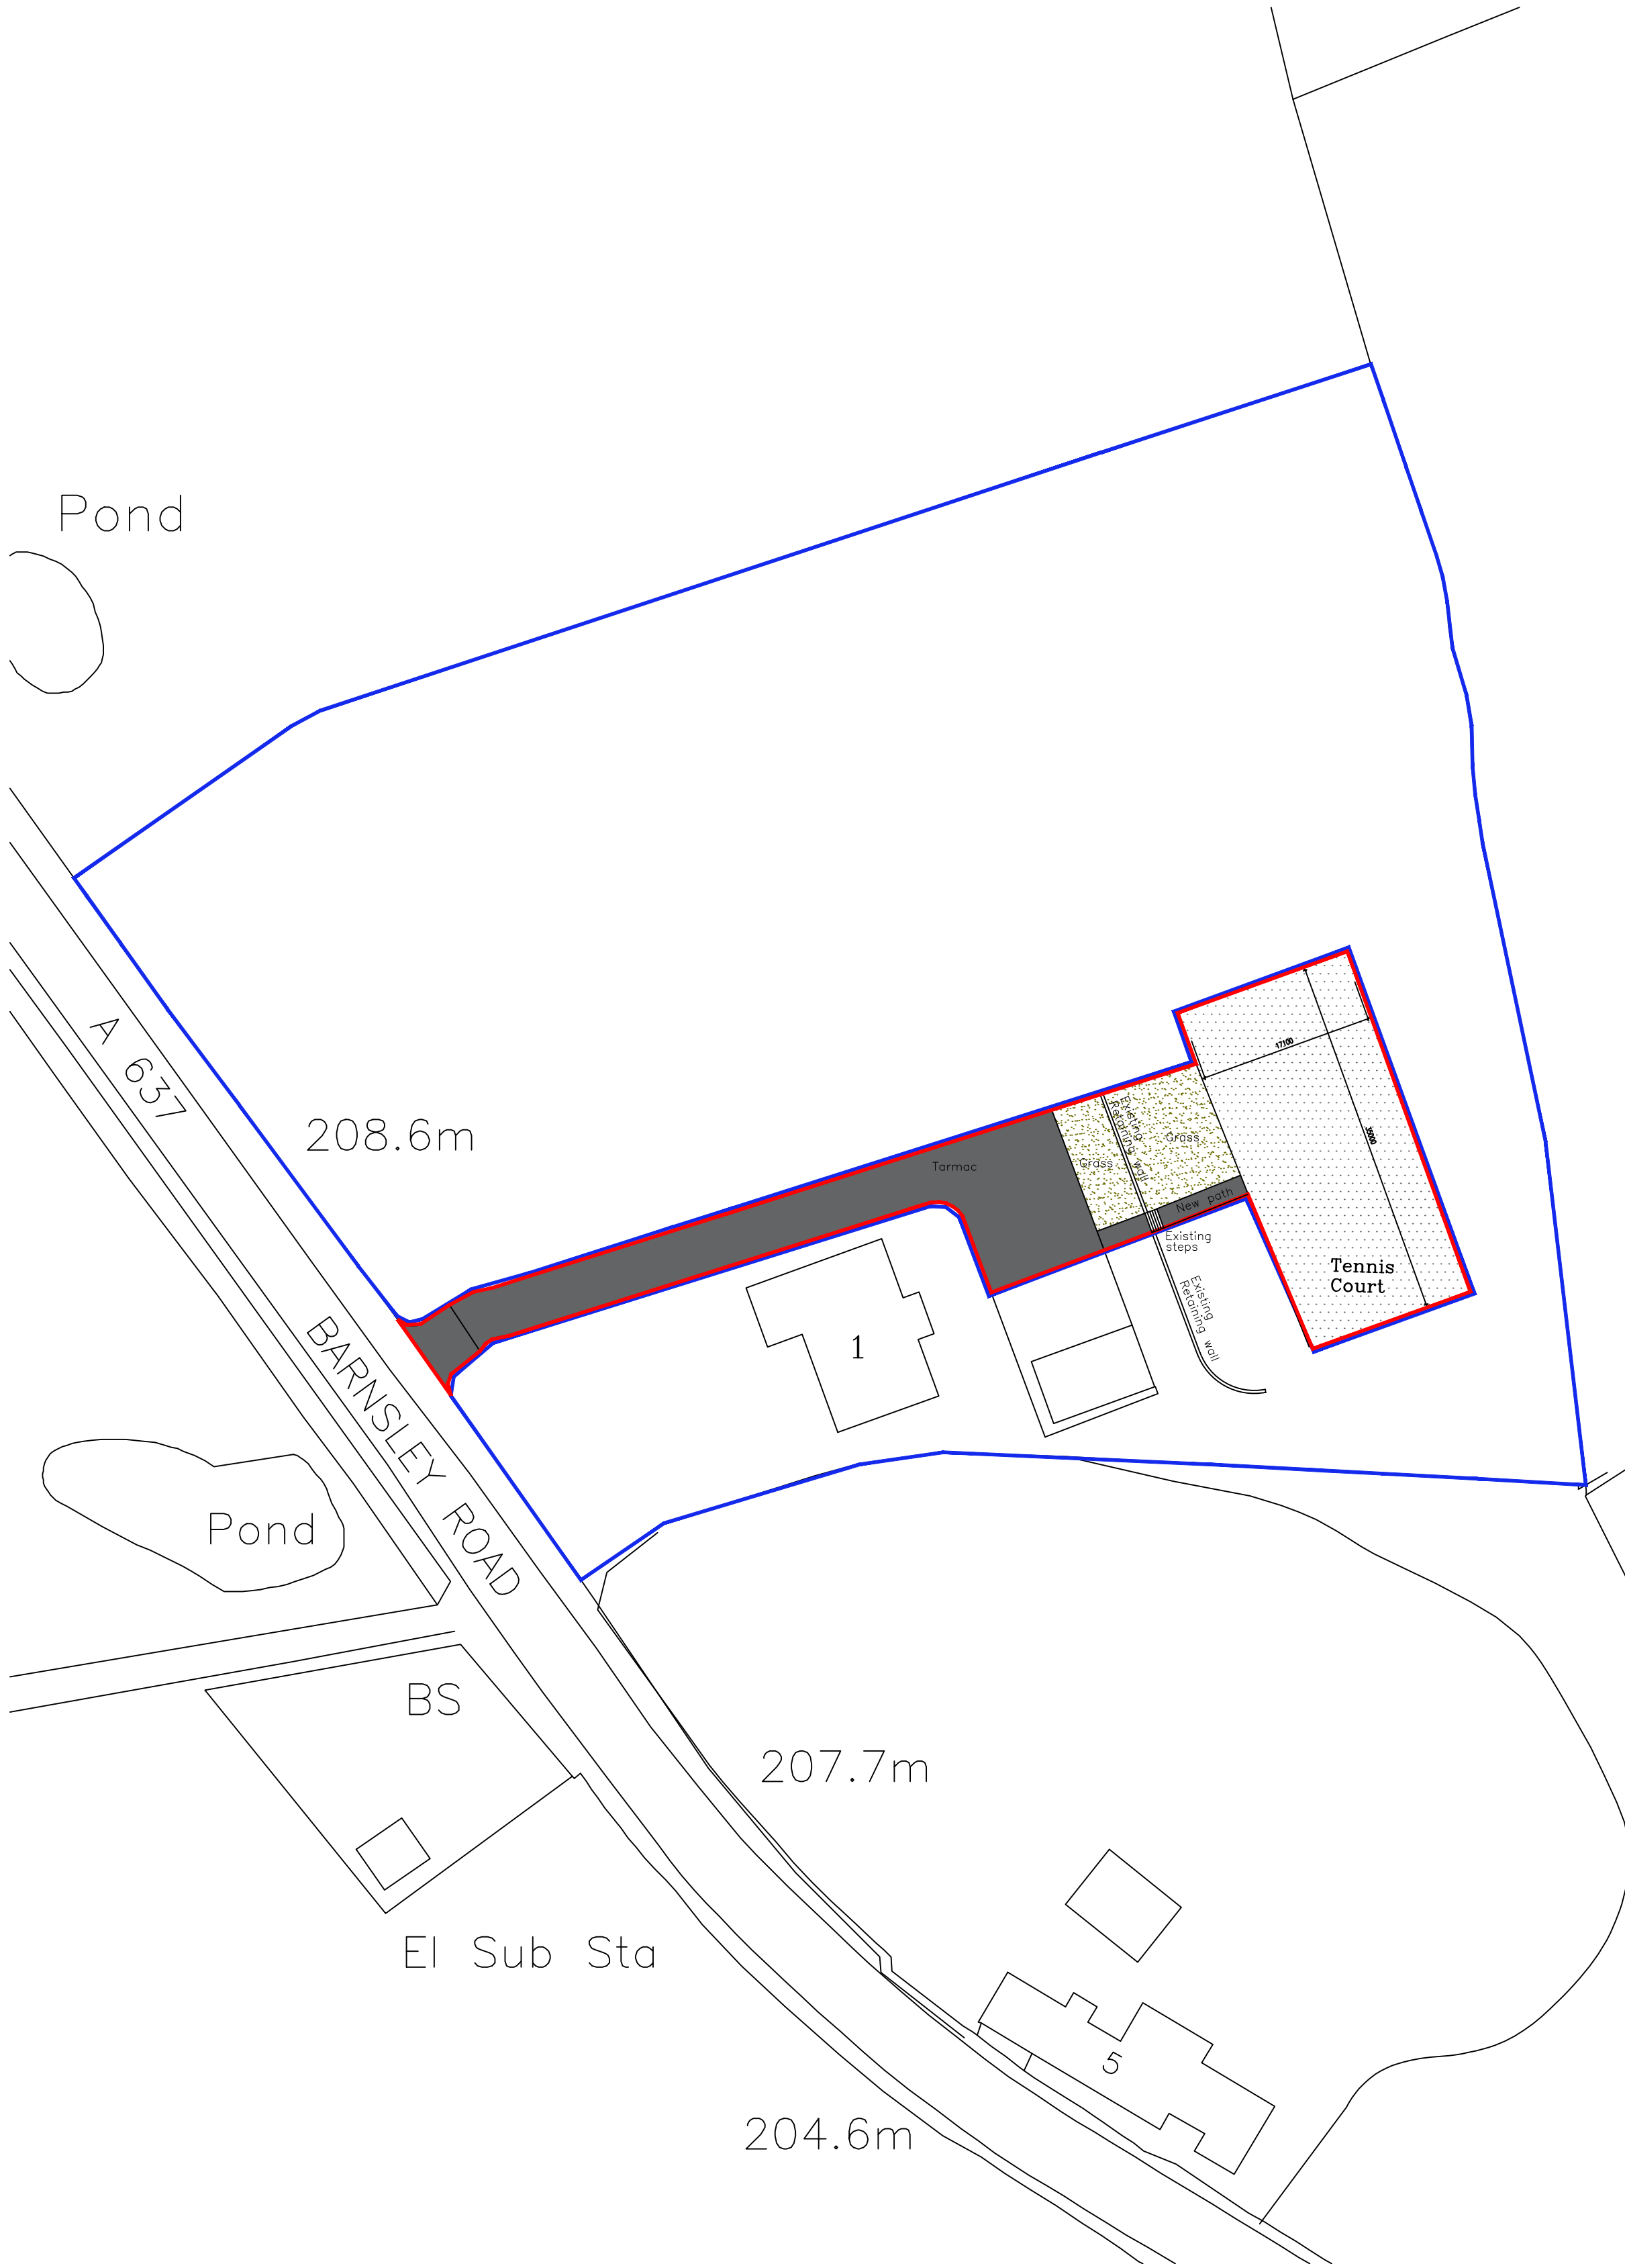

Proposed Site Plan
Scale 1:500

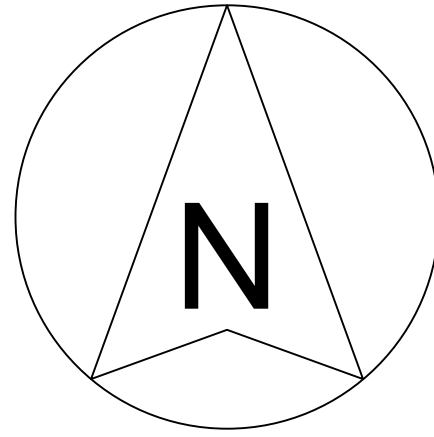

NOTE TO CONTRACTOR
Check all dimensions prior to commencing works or ordering any materials
On no account are any works whatsoever including foundations to be undertaken outside the boundary of the site without the express permission of the adjoining owner

NOTE TO CLIENT
It is your responsibility to check with the Statutory Authorities where all the services, particularly those outside the property are located, and to advise the Contractor accordingly, prior to accepting his quotation for the works

NOTE
This may have both cost and safety issues

NOTE TO CLIENT / BUILDER
These Works may be subject to CDM Legislation depending on the nature of the works & the contract period
It is your responsibility to check. You can ring the HSE to find out & what your responsibilities are

FOR PLANNING PURPOSES ONLY
NOT TO BE USED FOR CONSTRUCTION

REVISION	DATE	DESCRIPTION
 CHARTERED NEIL BOWEN R.I.B.A. ARCHITECTS Office F7 Flexspace Monckton Road Wakefield, WF2 7AS Email : neil@neilbowenarchitects.co.uk Phone : 01924 380873		
Project Proposed Tennis Court at 1 BarnsleyRoad, Flockton, Wakefield, WF4 4DN for Mr S Lo		Date 23/05/2025
Drawing Existing and Proposed Site Plans	2543A	Scale 1:500
	R	
Drg No		13