


SECTION A-A - 1:250 Scale



SECTION B-B - 1:250 Scale



SECTION C-C - 1:250 Scale

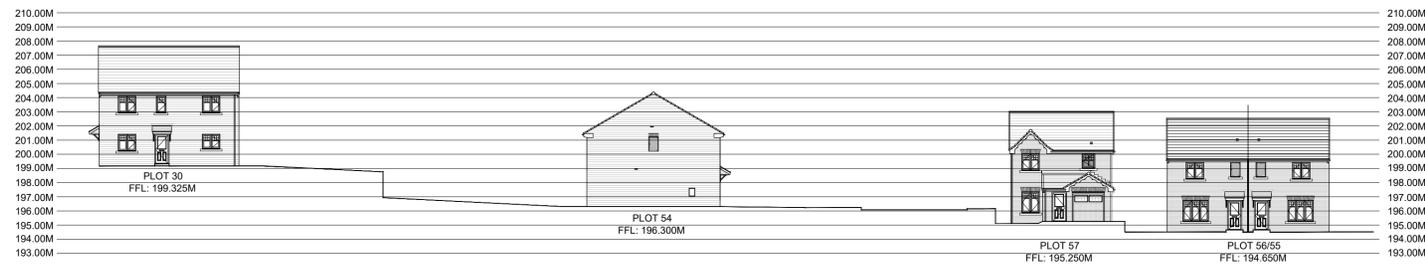

LEGEND @ 1:1000 SCALE

Notes

1. Do not scale from this drawing. All dimensions must be checked on site prior to the commencement of any fabrication or building works. Where applicable, dimensions and details are to be read in conjunction with specialist consultants' drawings and/or other specifications; any disparity is to be brought to the attention of the office & clarification sought before proceeding.

REV: A | DATE: 04.11.2025 | DRAWN: BH | CHECKED: []
 Sections updated in line with revised site plan.

Revisions

HARRON HOMES
 Harron Homes Limited
 Trueman House
 Capitol Blvd
 Morley
 Leeds
 LS27 OTS
 Tel: 0113 204 4670
 Fax: 0113 204 4677
 Web: www.harronhomes.co.uk

Status: PLANNING

Project: Netherton

Title: Site Cross Sections

Drawn: BH | Date: 13/08/2025

Checked: / | Scale @ A1:Varies

Job no: 652 | Drg No: PL-021 | Rev: A