


GARDEN AREA


DRIVEWAY

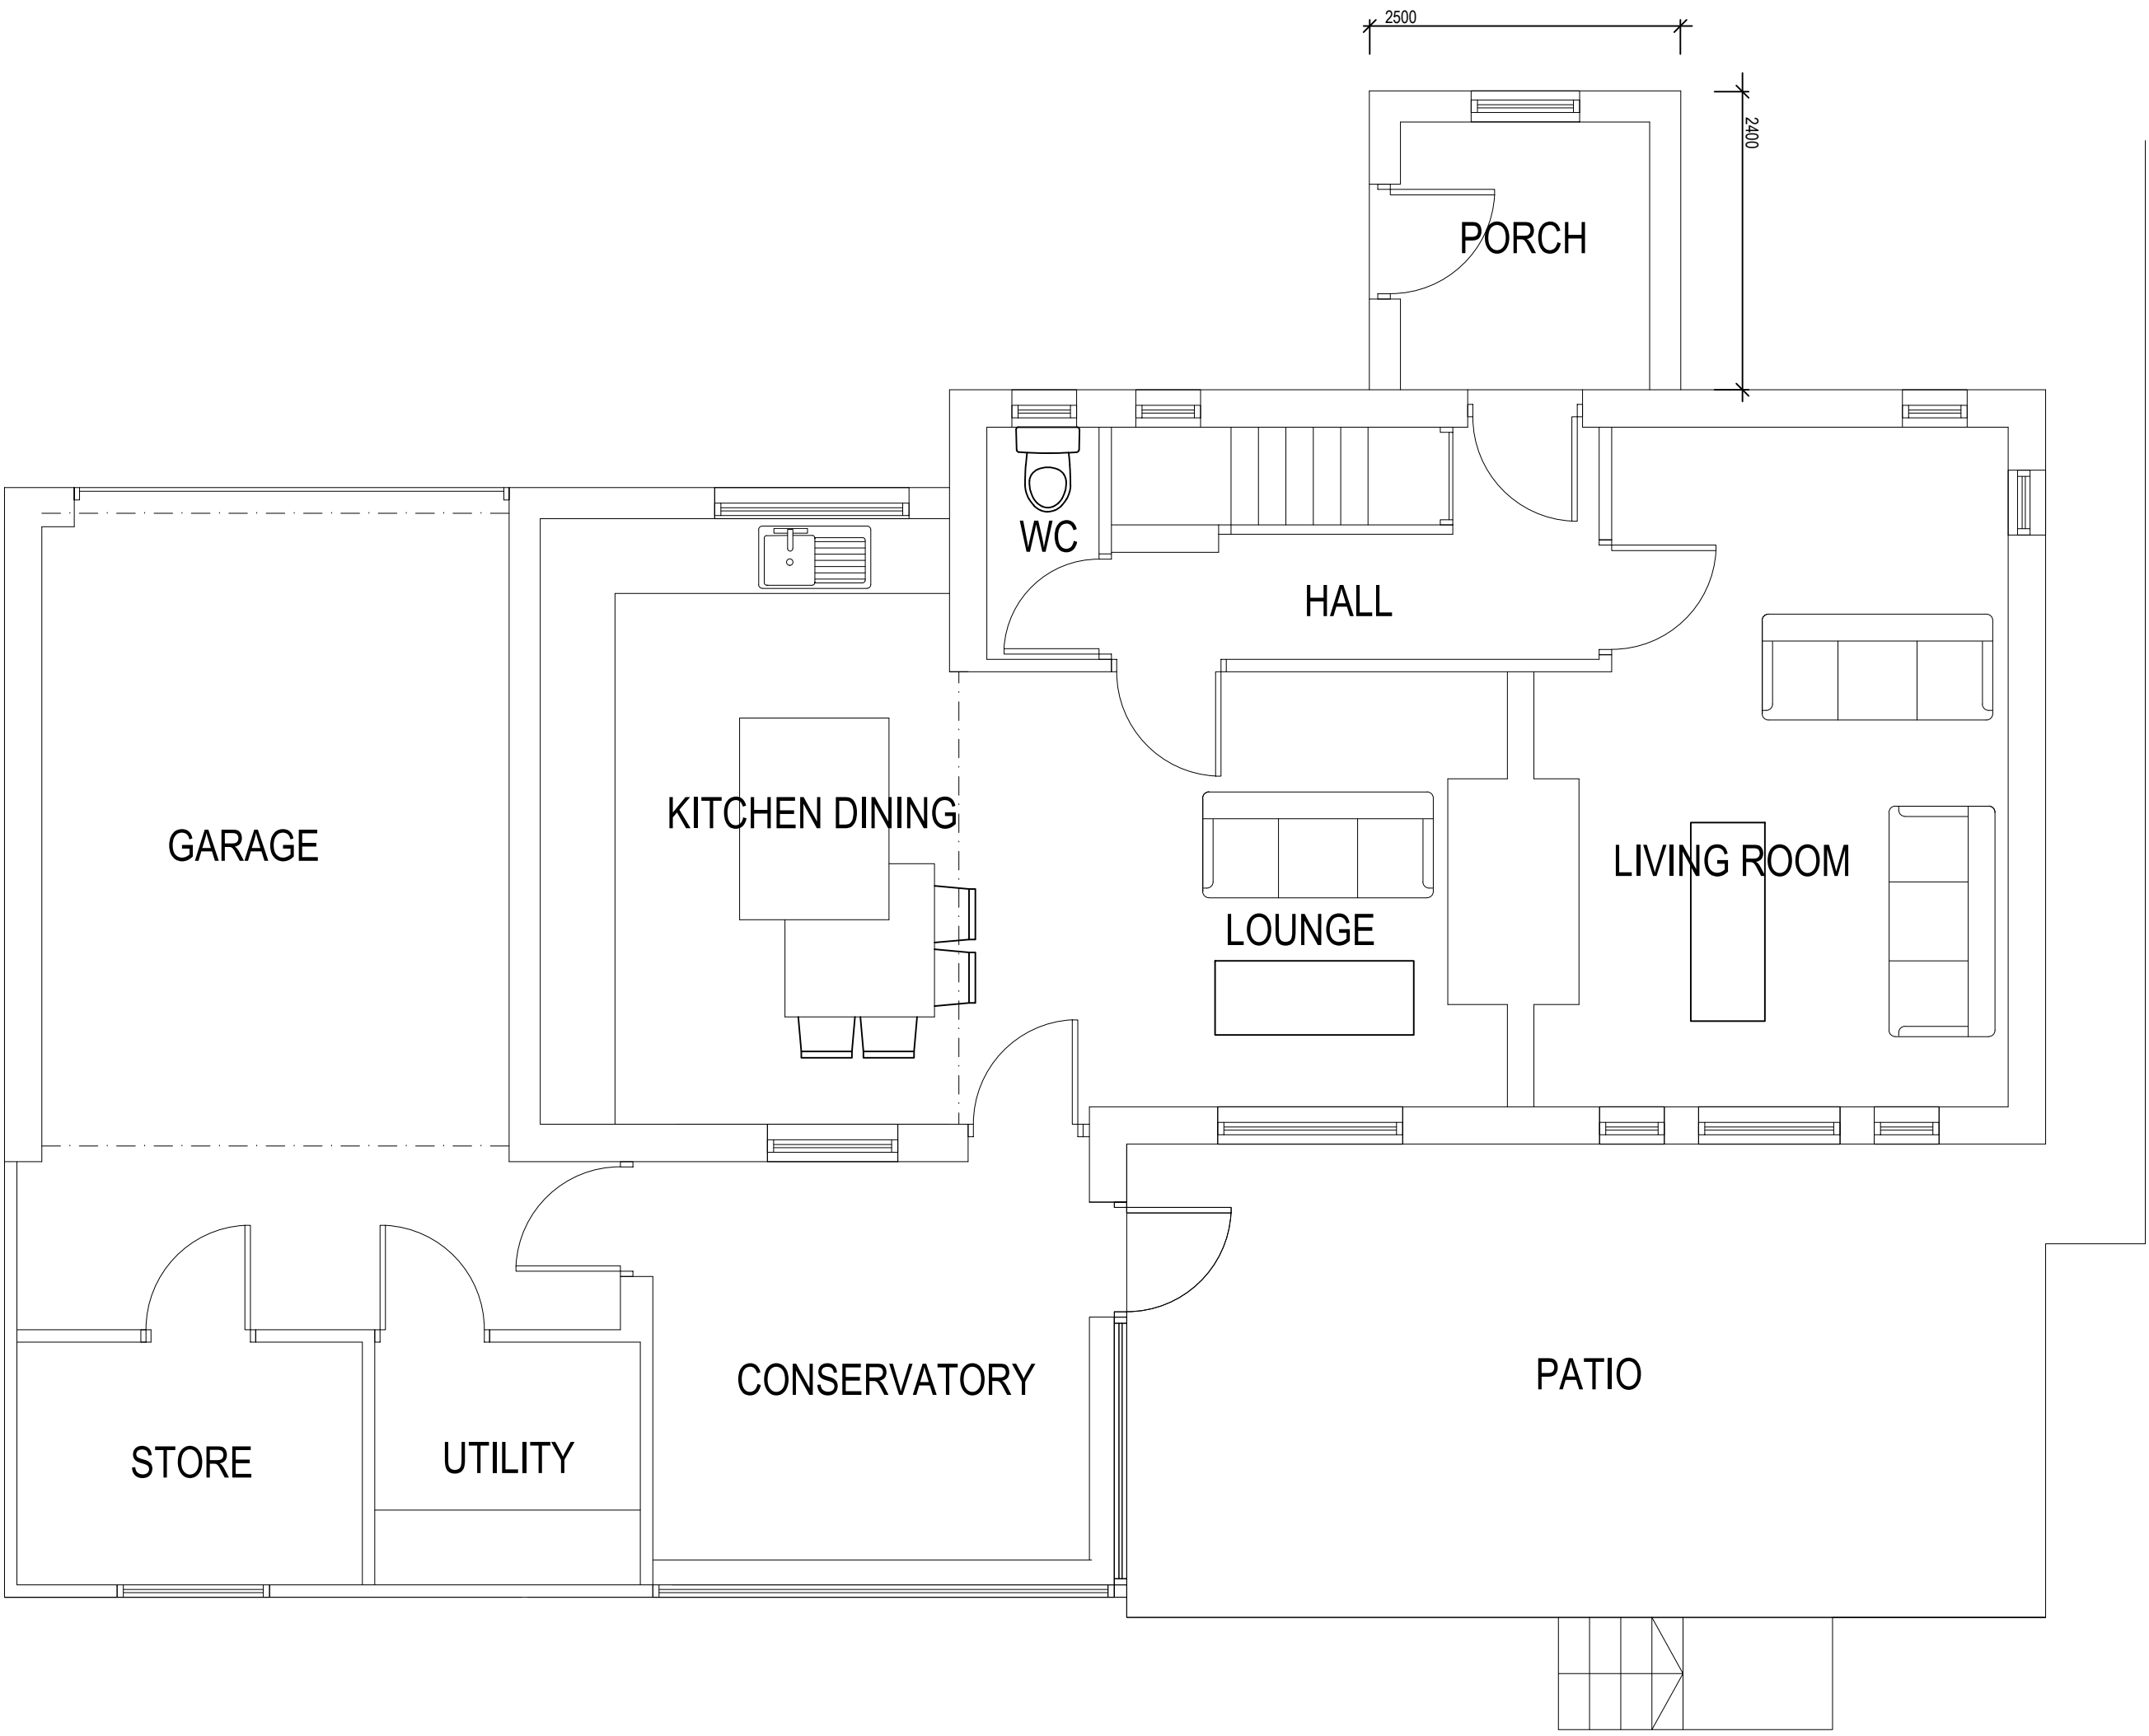

GARDEN AREA

PROPOSED GROUND FLOOR PLAN

IF IN ANY DOUBT PLEASE ASK THE ARCHITECT FOR CLARIFICATION.
DO NOT SCALE FROM DRAWING. ALL DIMENSIONS TO BE CHECKED ON SITE.
THE COPYRIGHT FOR THESE DRAWINGS REMAINS THE PROPERTY OF THE ARCHITECT,
THEY MUST NOT BE REPRODUCED IN ANY WAY WITHOUT THE ARCHITECT'S PRIOR
WRITTEN CONSENT.

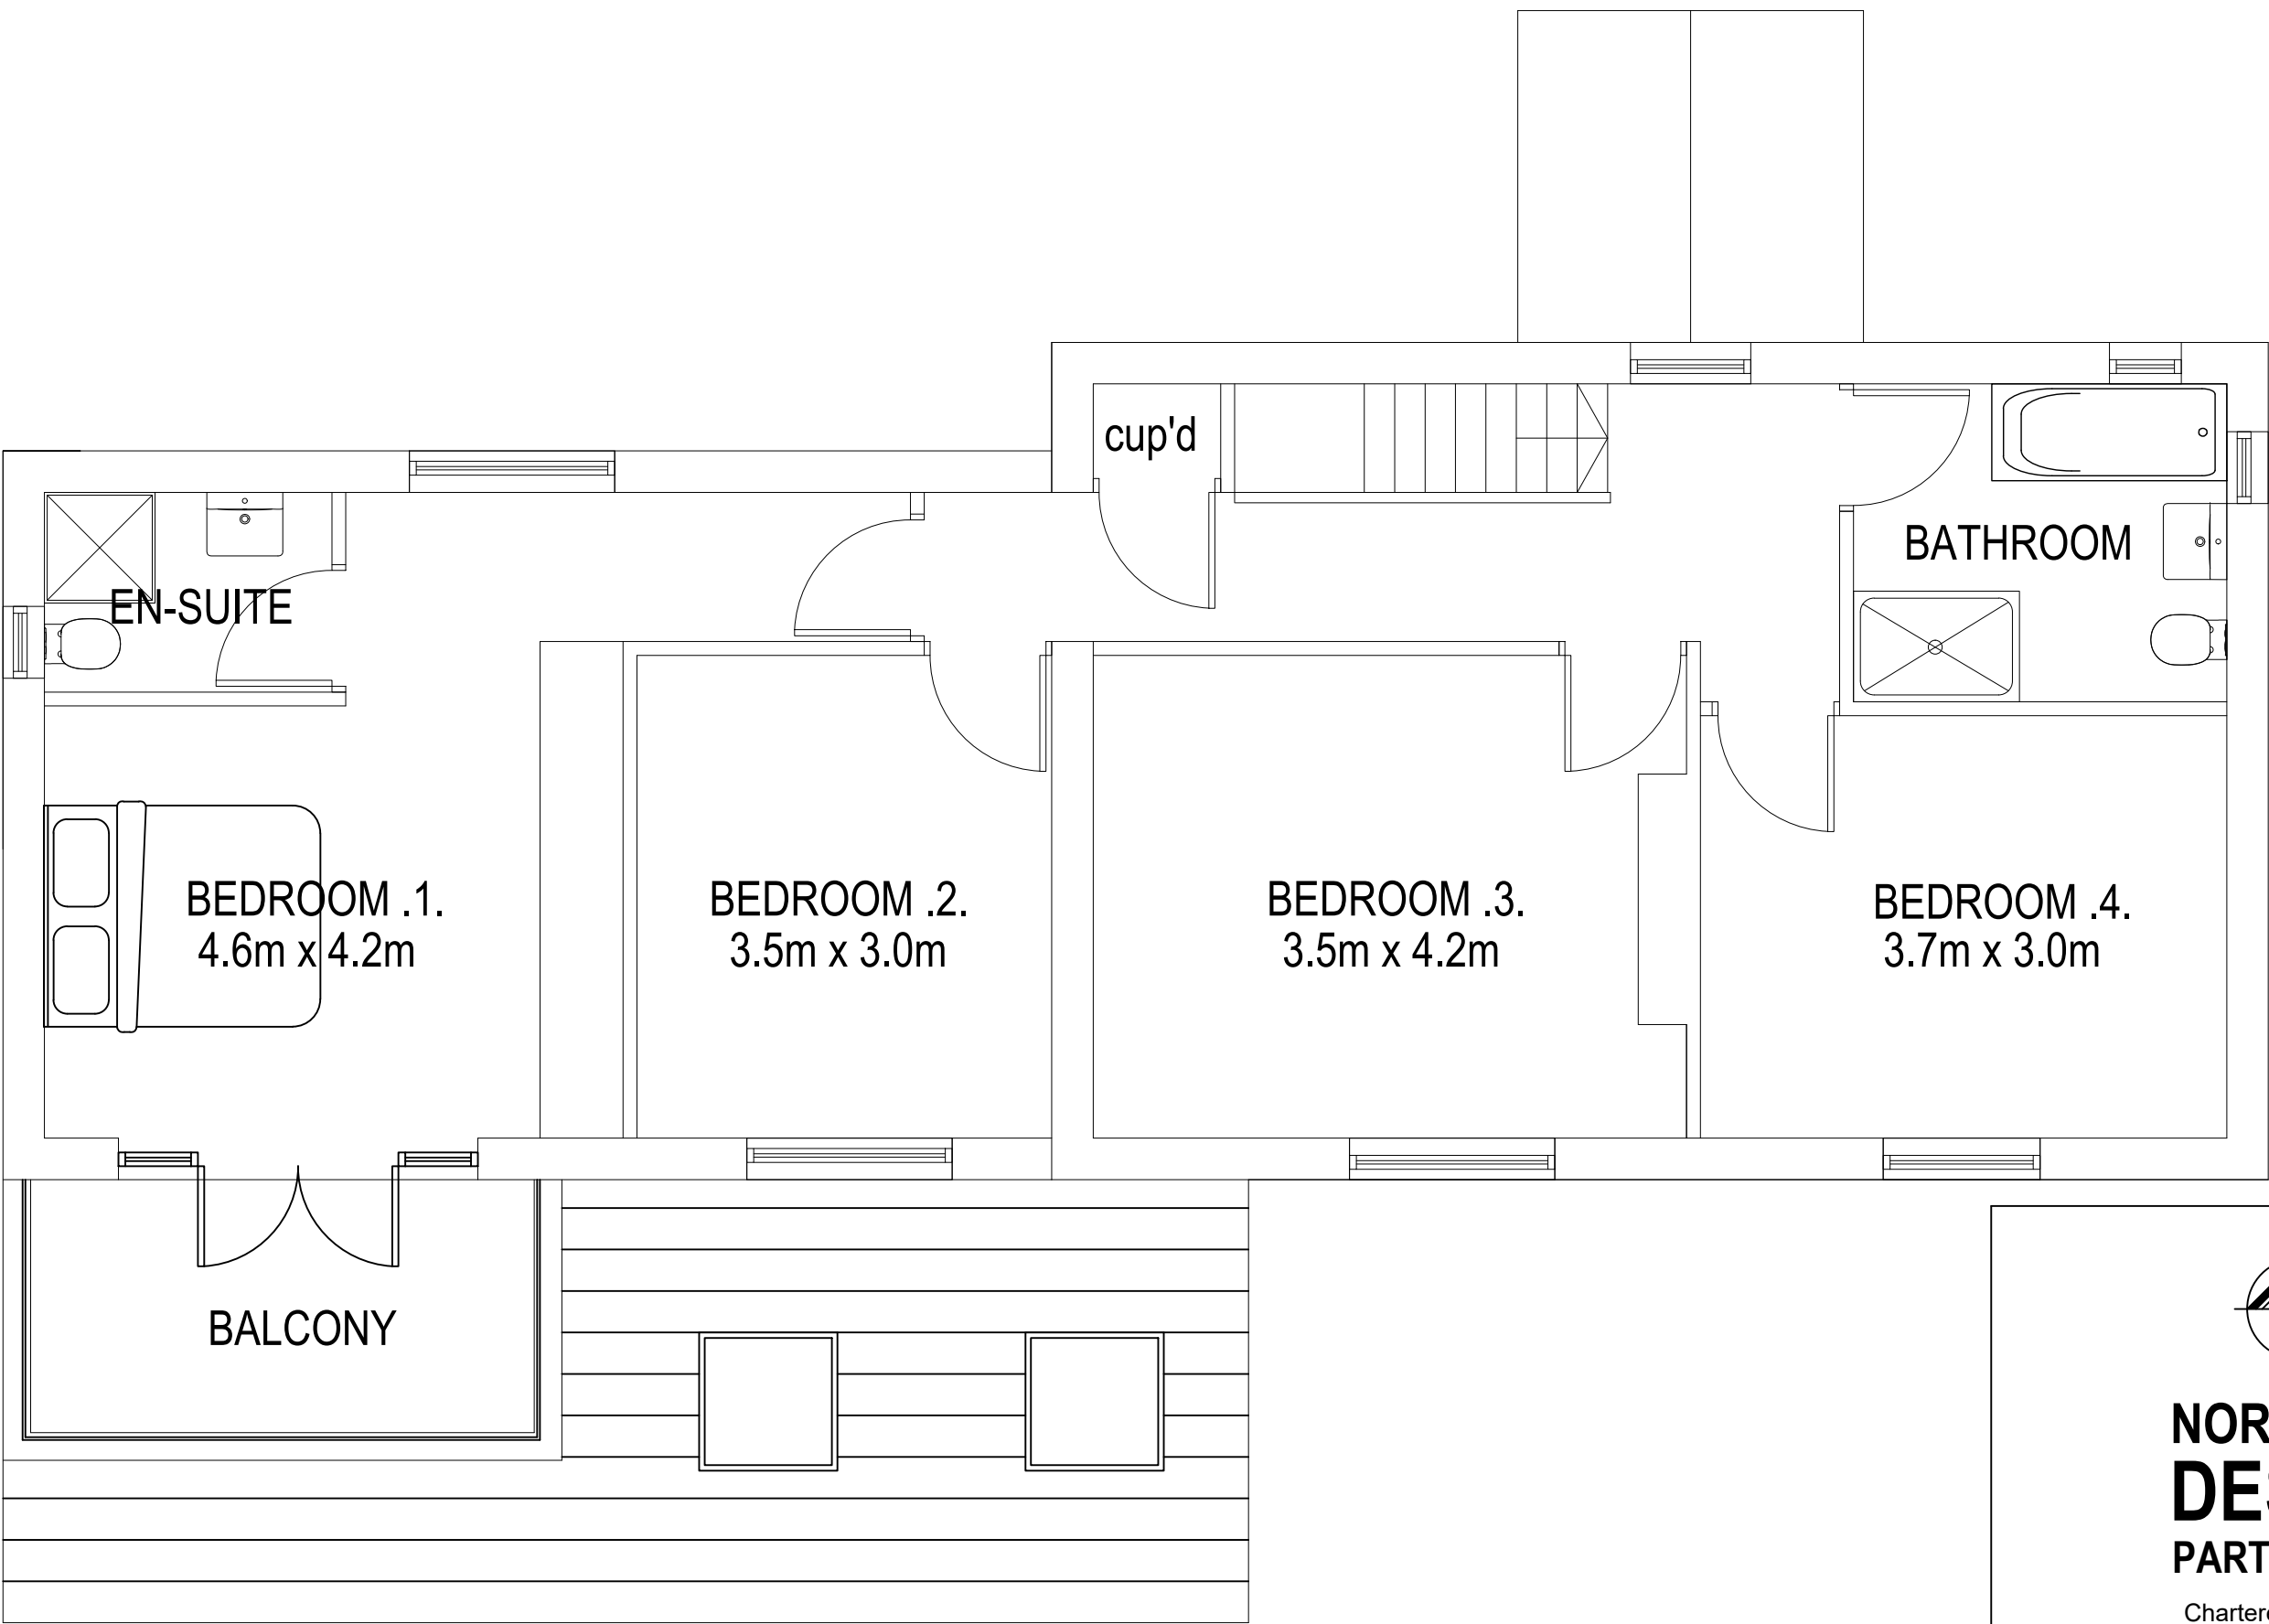

PROPOSED FIRST FLOOR PLAN

**NORTHERN
DESIGN
PARTNERSHIP**
Chartered Architects

THE CHAPEL
MILLMOOR ROAD
MELTHAM
HUDDERSFIELD HD9 5JU
TELEPHONE (01484) 854848
FAX (01484) 854949

CLIENT
MR & MRS D ROPER

PROJECT
PROPOSED EXTENSION AND
ALTERATION
100 HELME LANE HELME

DRAWING TITLE
PROPOSED GROUND AND FIRST
FLOOR PLANS

Rev.	Notes	Date	Drawn
A	DESIGN REVISIONS	05.25	A.D.
B	DESIGN REVISIONS	06.25	A.D.

SCALE
1:50 AT A1
05.25
A.D.

PROJECT No.	DRAWING No.	Rev.
2537	03	B