
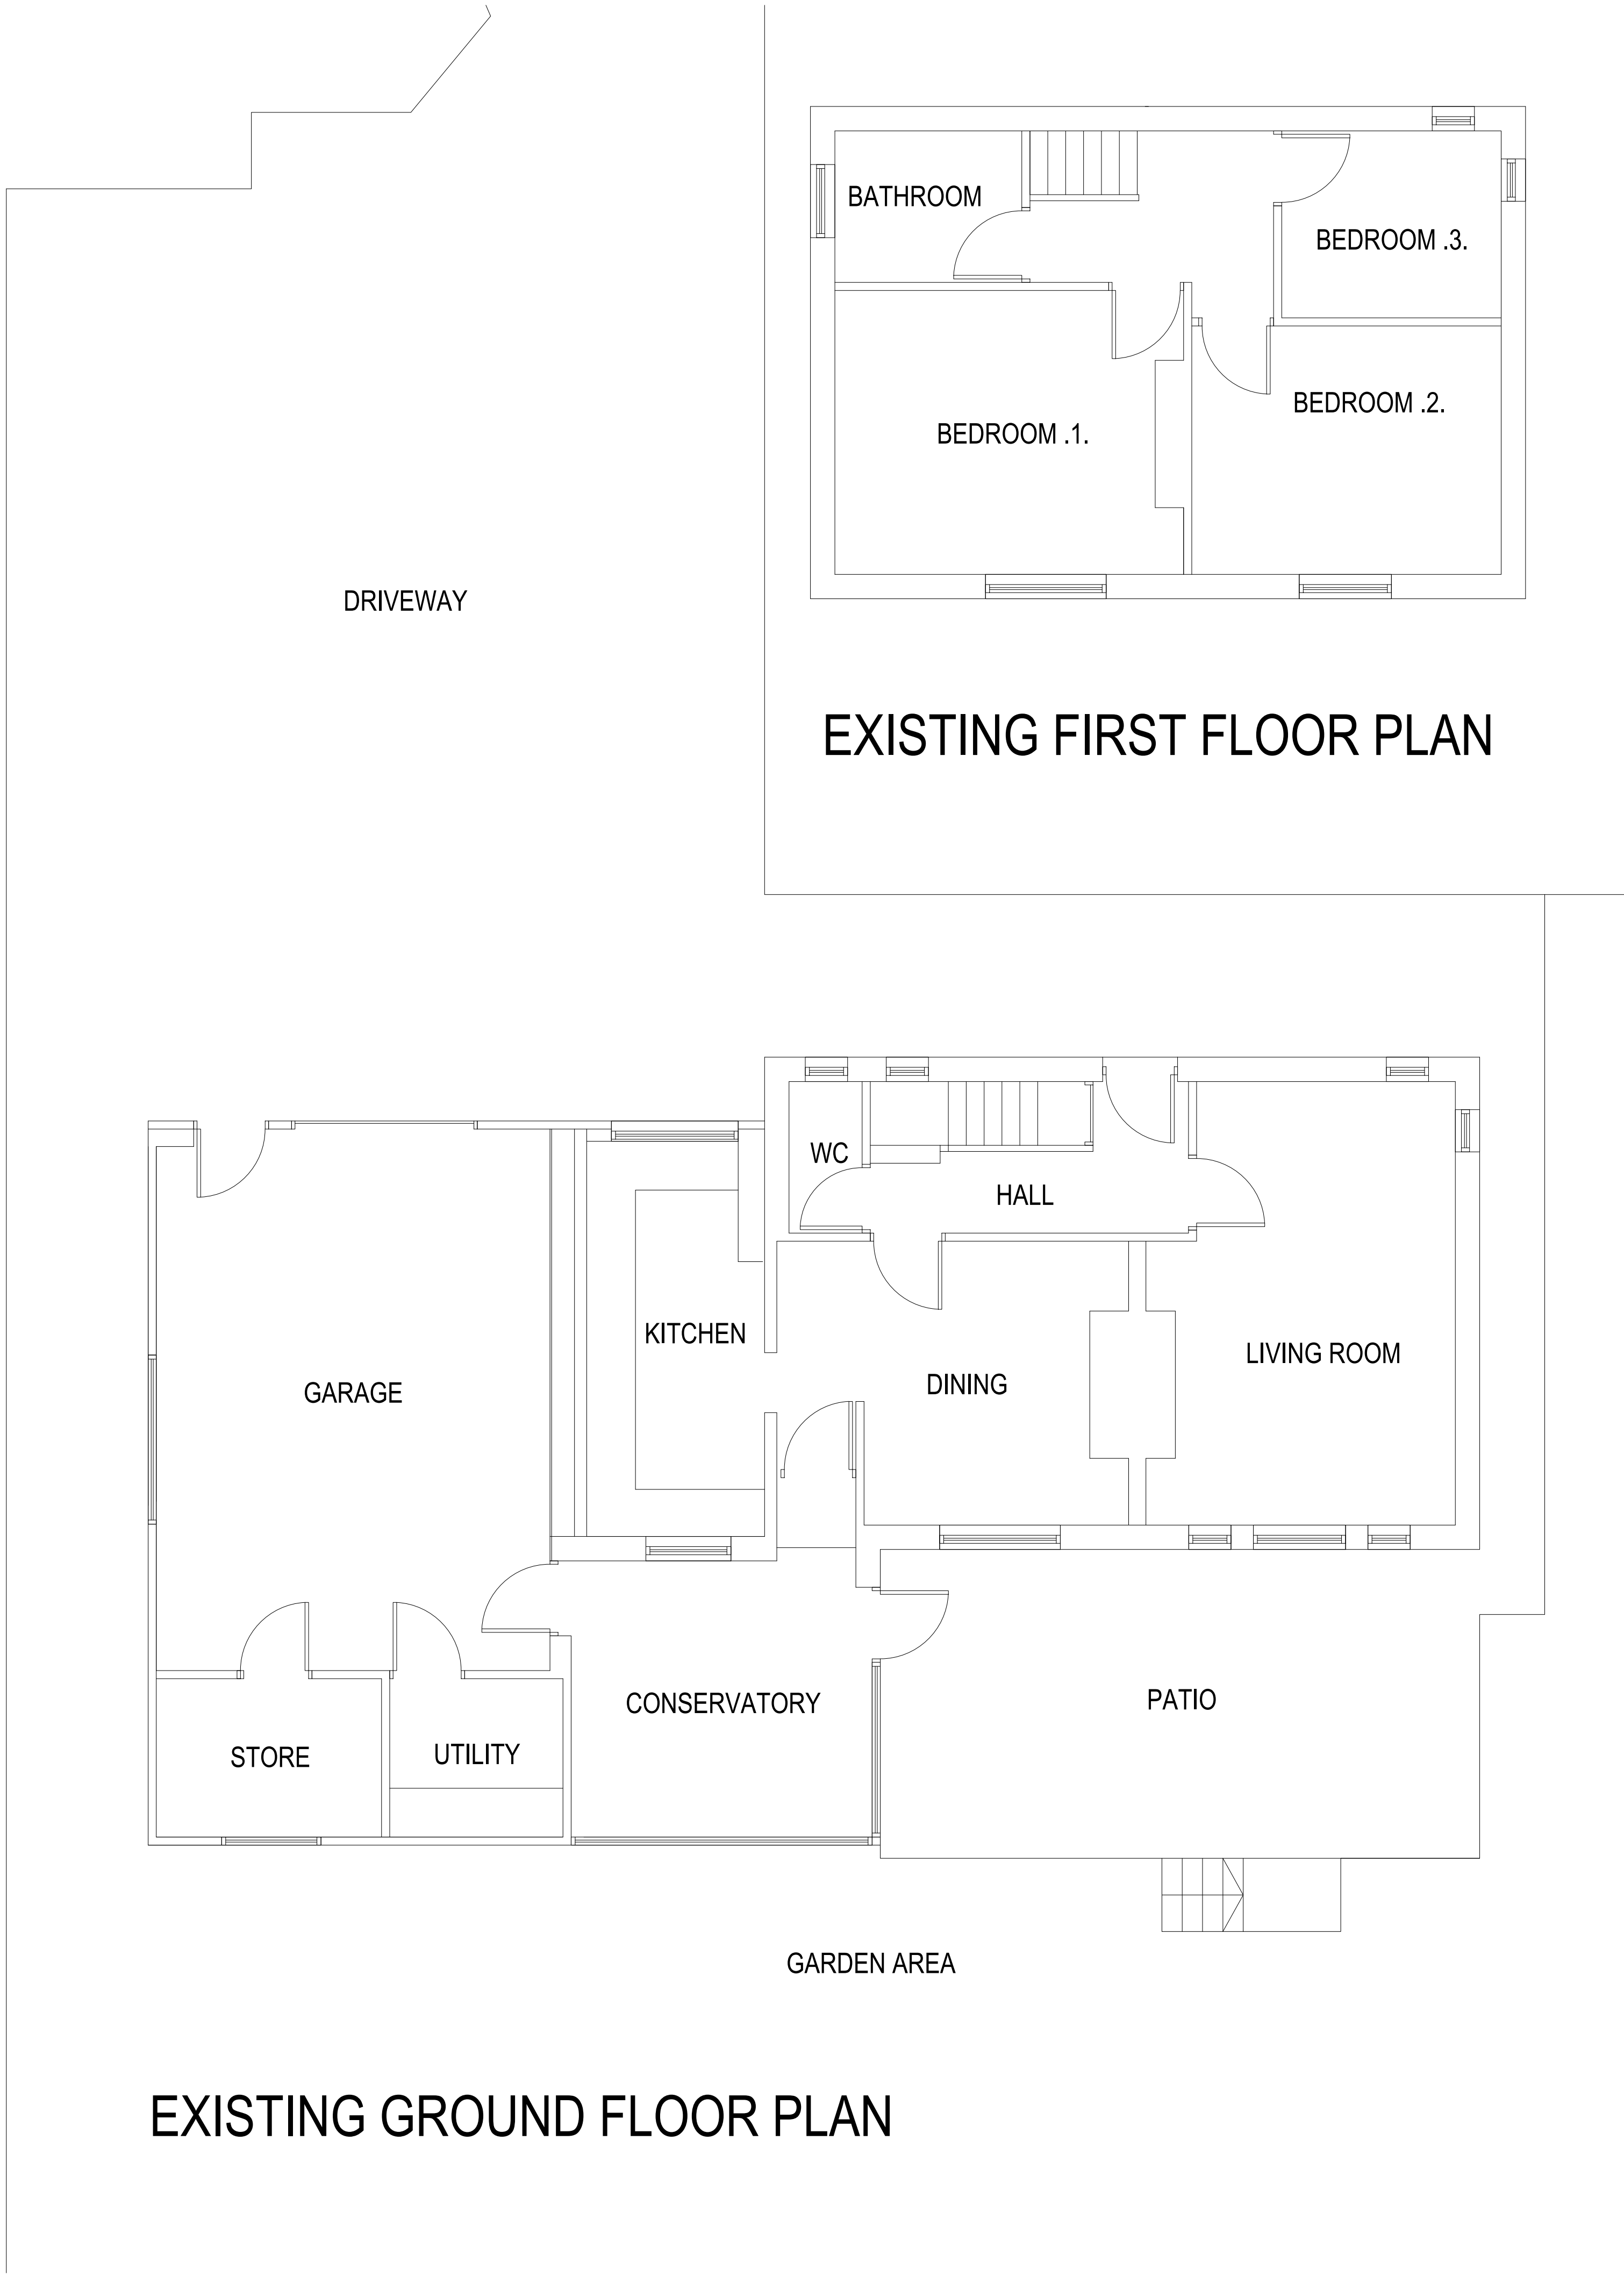


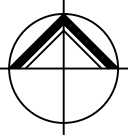

IF IN ANY DOUBT PLEASE ASK THE ARCHITECT FOR CLARIFICATION.

DO NOT SCALE FROM DRAWING. ALL DIMENSIONS TO BE CHECKED ON SITE

THE COPYRIGHT FOR THESE DRAWINGS REMAINS THE PROPERTY OF THE ARCHITECT, THEY MUST NOT BE REPRODUCED IN ANY WAY WITHOUT THE ARCHITECT'S PRIOR WRITTEN CONSENT.

|   |                    |       |       |
|---|--------------------|-------|-------|
| <div><p><b>NORTHERN<br/>DESIGN<br/>PARTNERSHIP</b><br/>Chartered Architects</p><p>THE CHAPEL<br/>MILLMOOR ROAD<br/>MELTHAM<br/>HUDDERSFIELD HD9 5JU<br/>TELEPHONE (01484) 854848<br/>FAX (01484) 854949</p></div> |                    |       |       |
| CLIENT<br>MR DAVID ROPER   |                    |       |       |
| PROJECT<br>PROPOSED EXTENSION AND<br>ALTERATION<br>100 HELME LANE HELME   |                    |       |       |
| DRAWING TITLE<br>EXISTING GROUND FLOOR PLAN<br>AND ELEVATIONS   |                    |       |       |
| Rev.   | Notes              | Date  | Drawn |
| *   | *                  | *     | *     |
|   |                    |       |       |
|   |                    |       |       |
| SCALE   | 1:50 & 1:100 AT A1 | 07.25 | A.D.  |
| PROJECT No.   | DRAWING No.        | Rev.  |       |
| 2537   | 01                 | -     |       |