


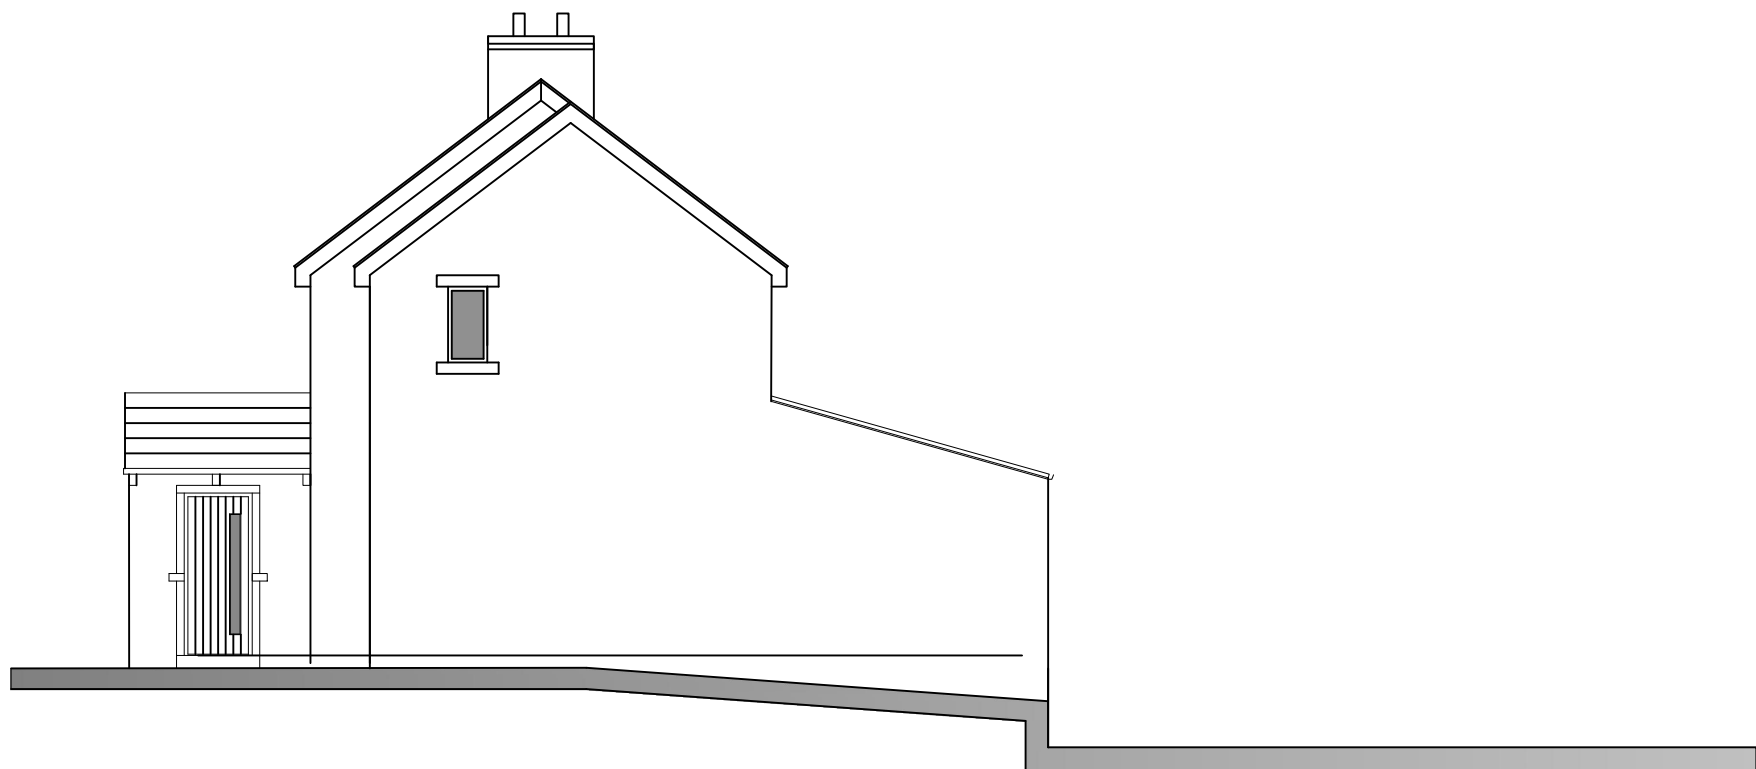

PROPOSED NORTH WEST ELEVATION




PROPOSED SOUTH WEST ELEVATION


MATERIALS
ROOF: NATURAL BLUE SLATES
WALLS: 'K' RENDER
WINDOWS: UPVC TO MATCH EXISTING
FRONT ELEVATION: TIMBER SLATS TO MATCH EXISTING



PROPOSED SOUTH EAST ELEVATION

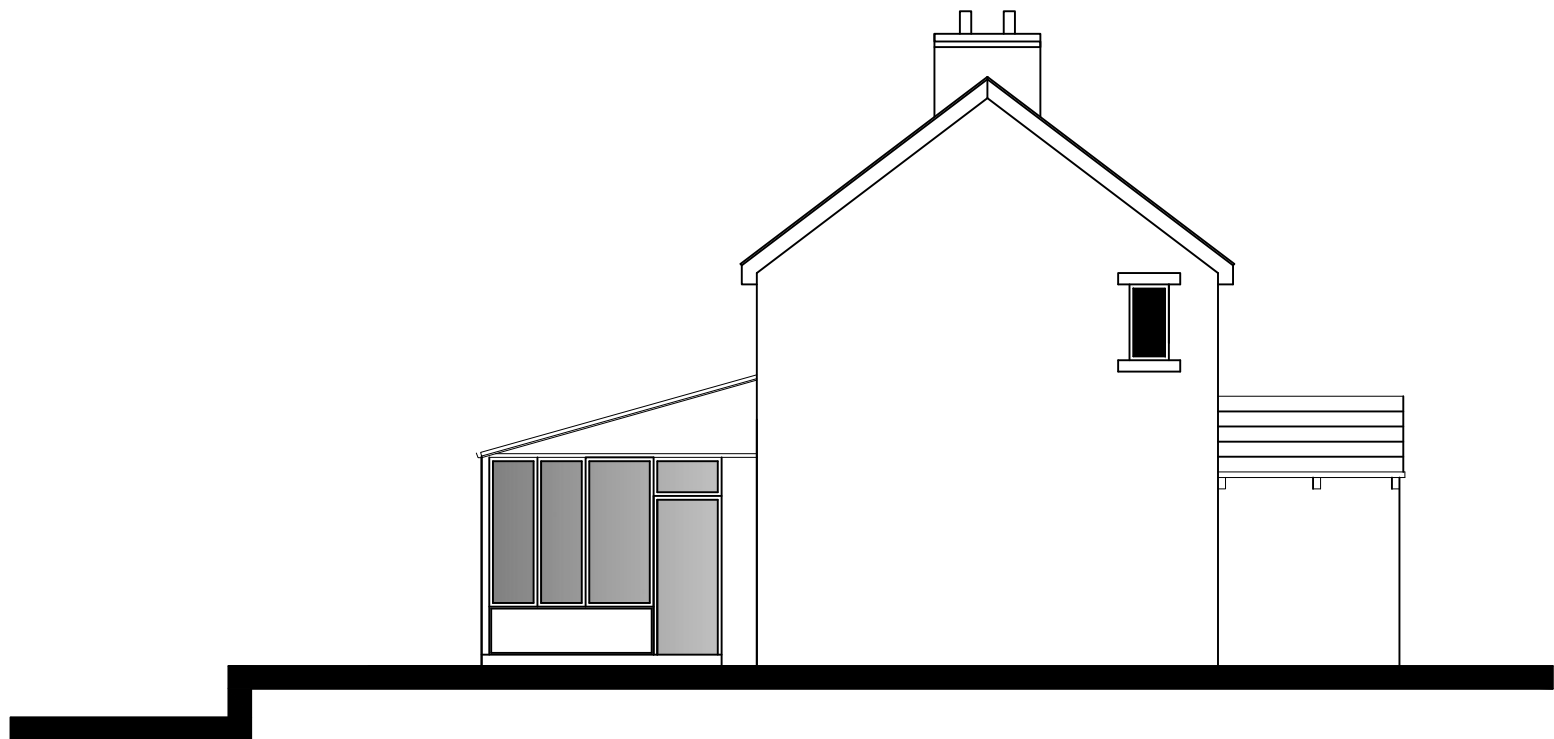

PROPOSED NORTH EAST ELEVATION

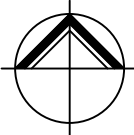

**NORTHERN
DESIGN
PARTNERSHIP**
Chartered Architects

THE CHAPEL
MILLMOOR ROAD
MELTHAM
HUDDERSFIELD HD9 5JU
TELEPHONE (01484) 854848
FAX (01484) 854949

CLIENT

MR DAVID ROPER

PROJECT

PROPOSED EXTENSION AND
ALTERATION
100 HELME LANE HELME

DRAWING TITLE

PROPOSED ELEVATIONS

Rev.	Notes	Date	Drawn
A	DESIGN REVISIONS	06.25	A.D.

SCALE	1:100 AT A1	05.25	A.D.
PROJECT No.	2537	DRAWING No.	02
		Rev.	A