

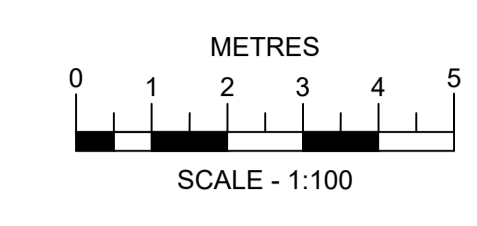



Notes:
This drawing is copyright and must not be reproduced without permission.
Do not scale this drawing.

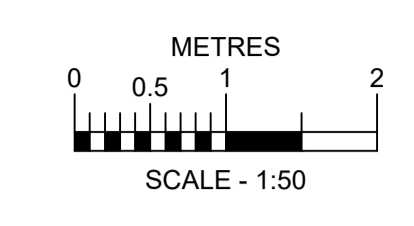

Side Elevation (Existing)

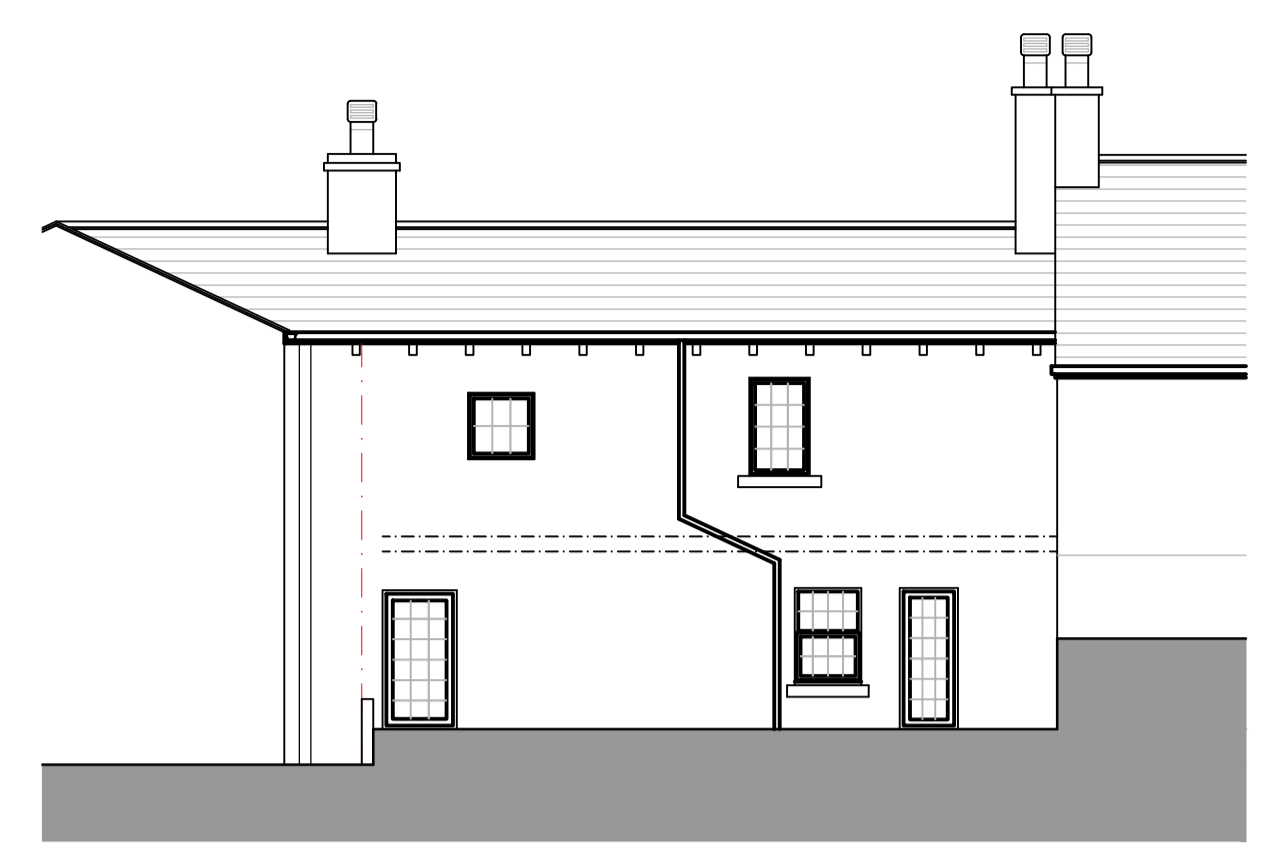


Rear Elevation (Existing)

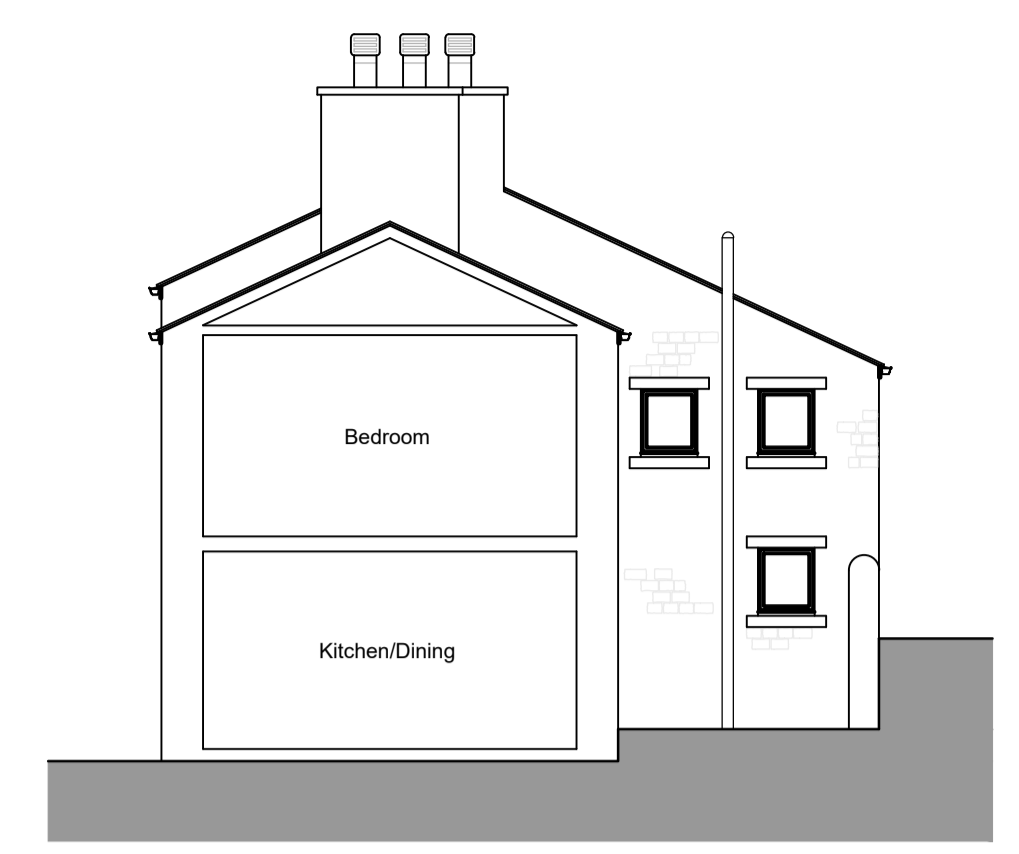



Side Elevation (Existing)

02 EXISTING ELEVATIONS
SCALE 1:100

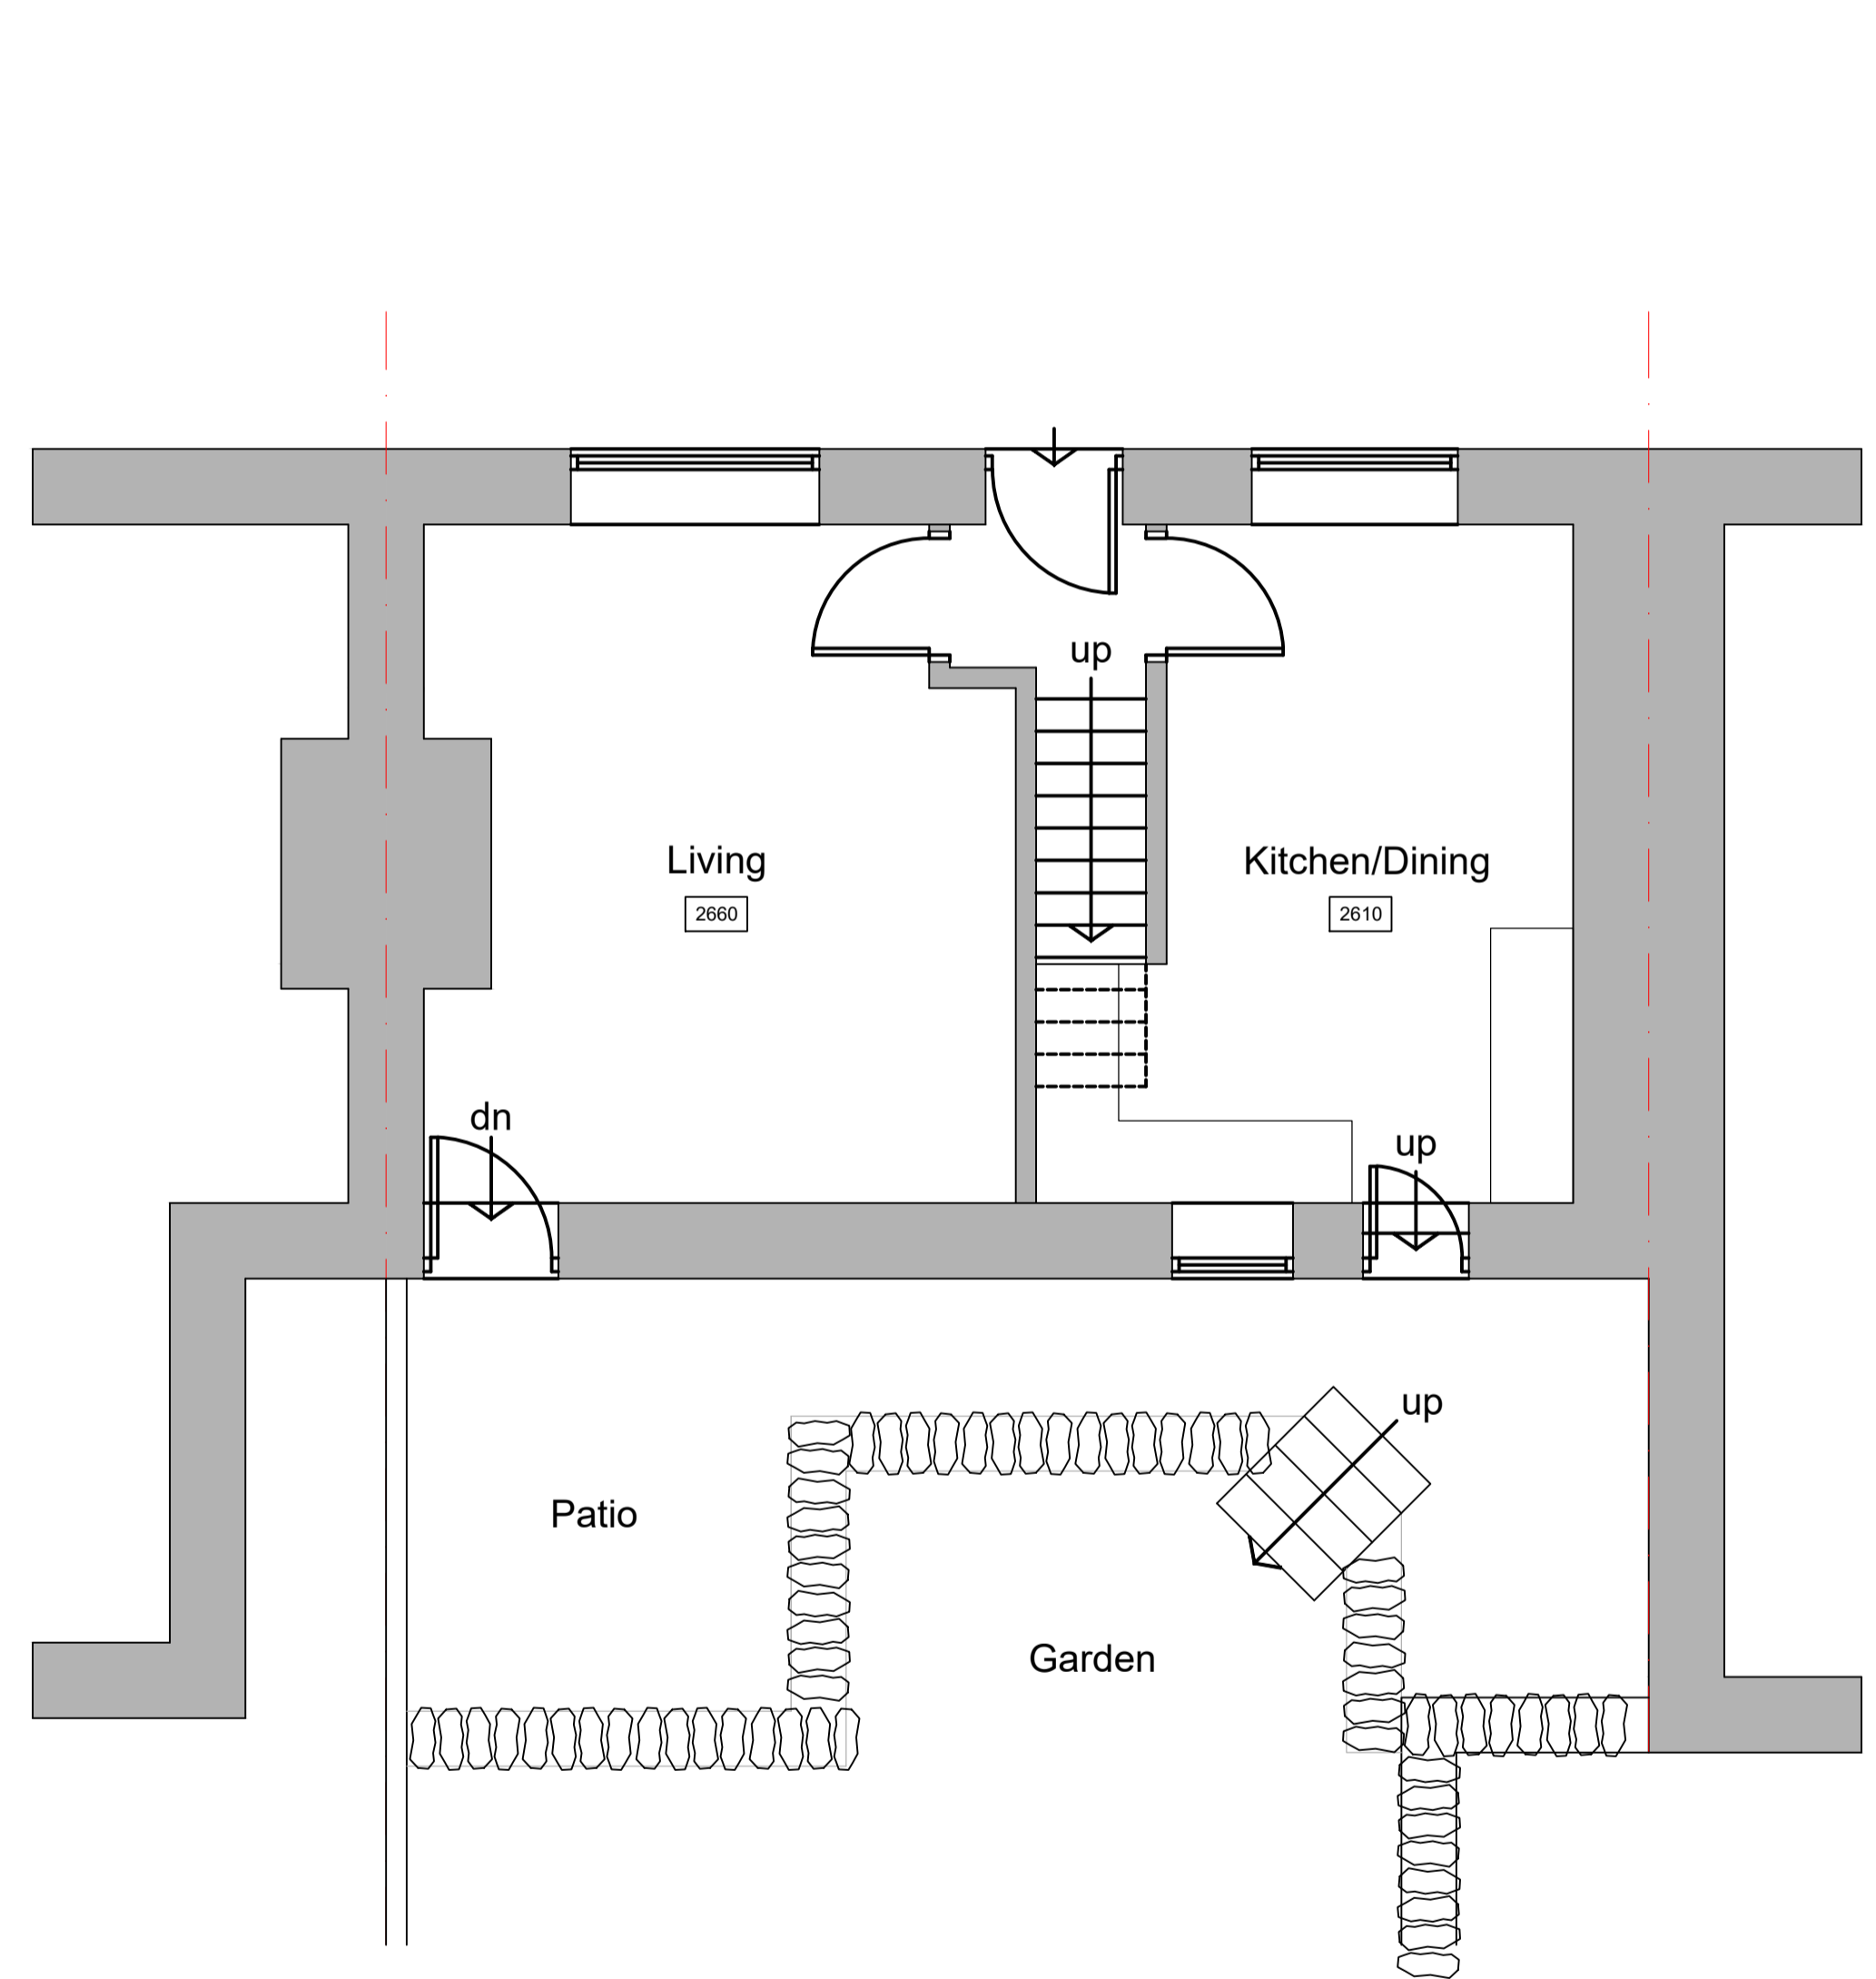

Ground Floor Plan (Existing)

02 EXISTING FLOOR PLAN
SCALE 1:50

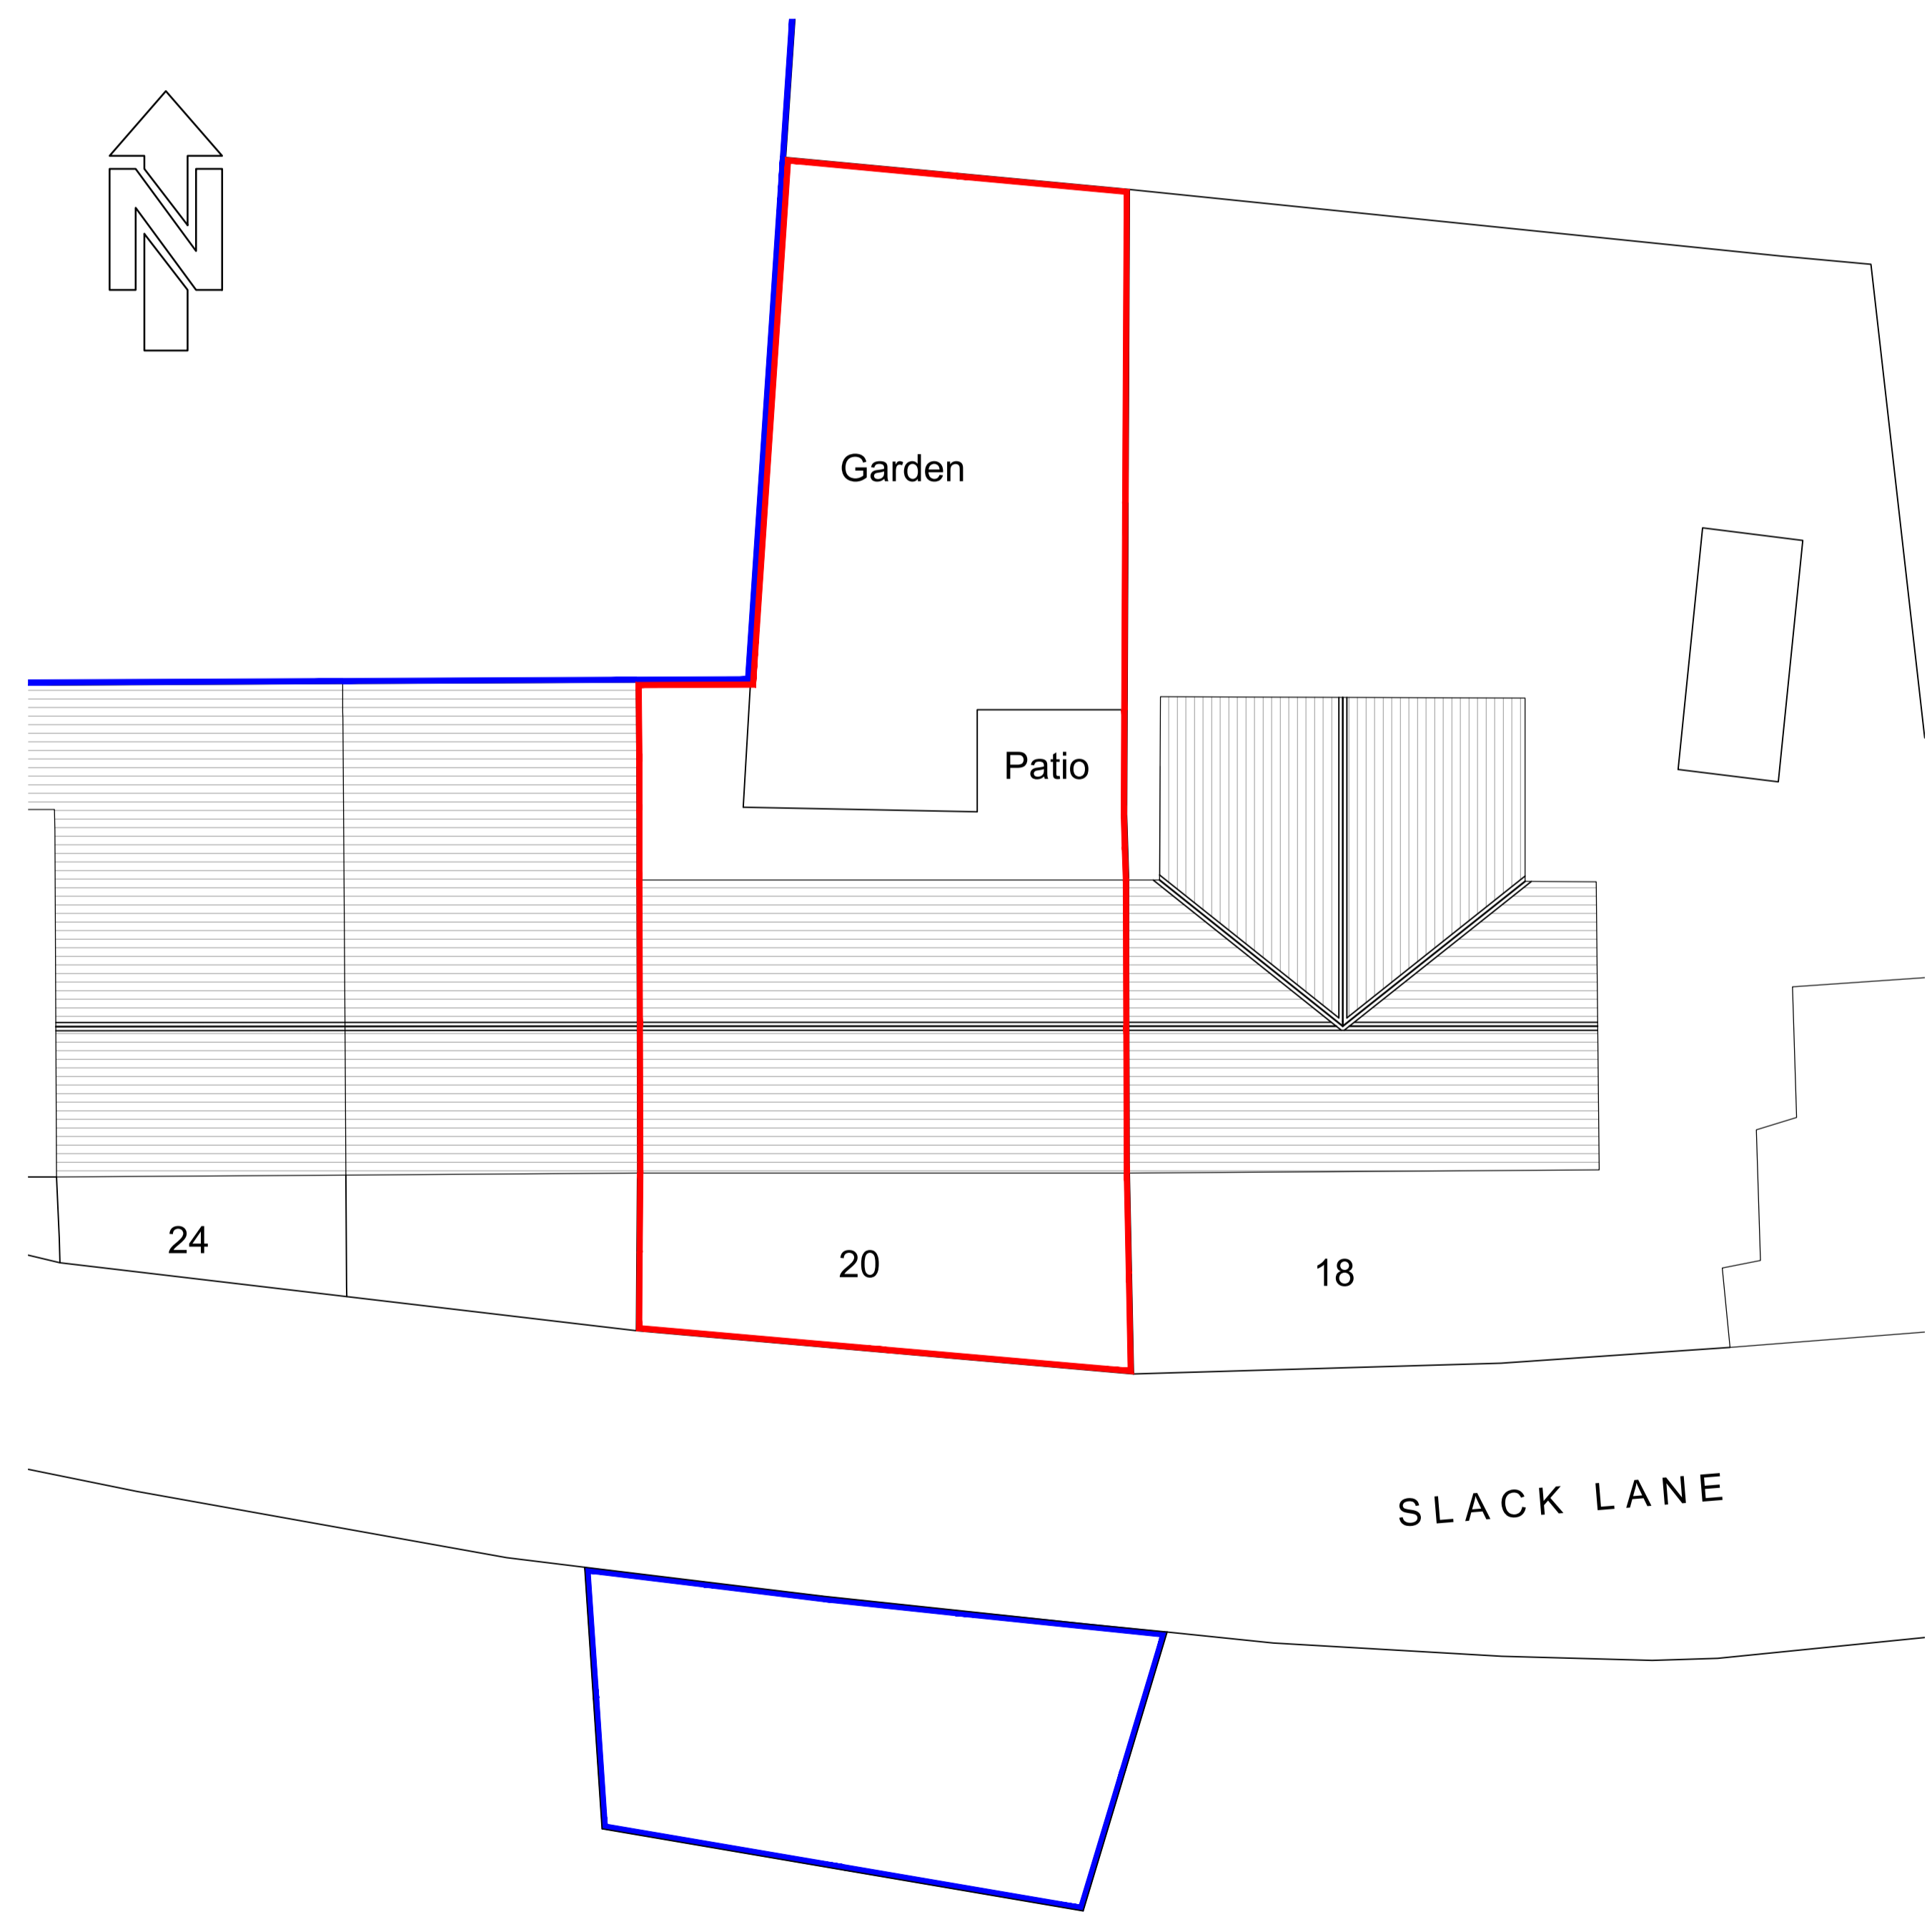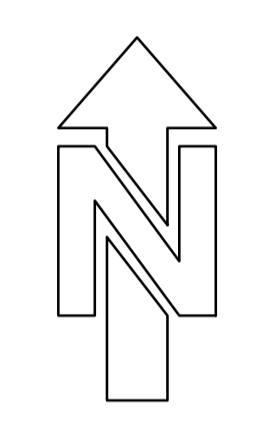

02 EXISTING SITE PLAN
SCALE 1:100

A 1. Red line boundary amended. 08.04.22 OP
Rev Date Initial

Client
Mr Steve & Mrs Lydia Pearce

Project
20 Slack Lane,
Outlane,
HUDDERSFIELD
HD3 3FQ

Drawing
Existing Ground Floor Plan,
Elevations & Site Plan

Drawing number
1154 (PL) 02

A
rev

Scale 1:50 & 1:100 @A1 Drawn OP
Date 01.04.22 Checked --