





Proposed Ground Floor Plan
Scale 1:100

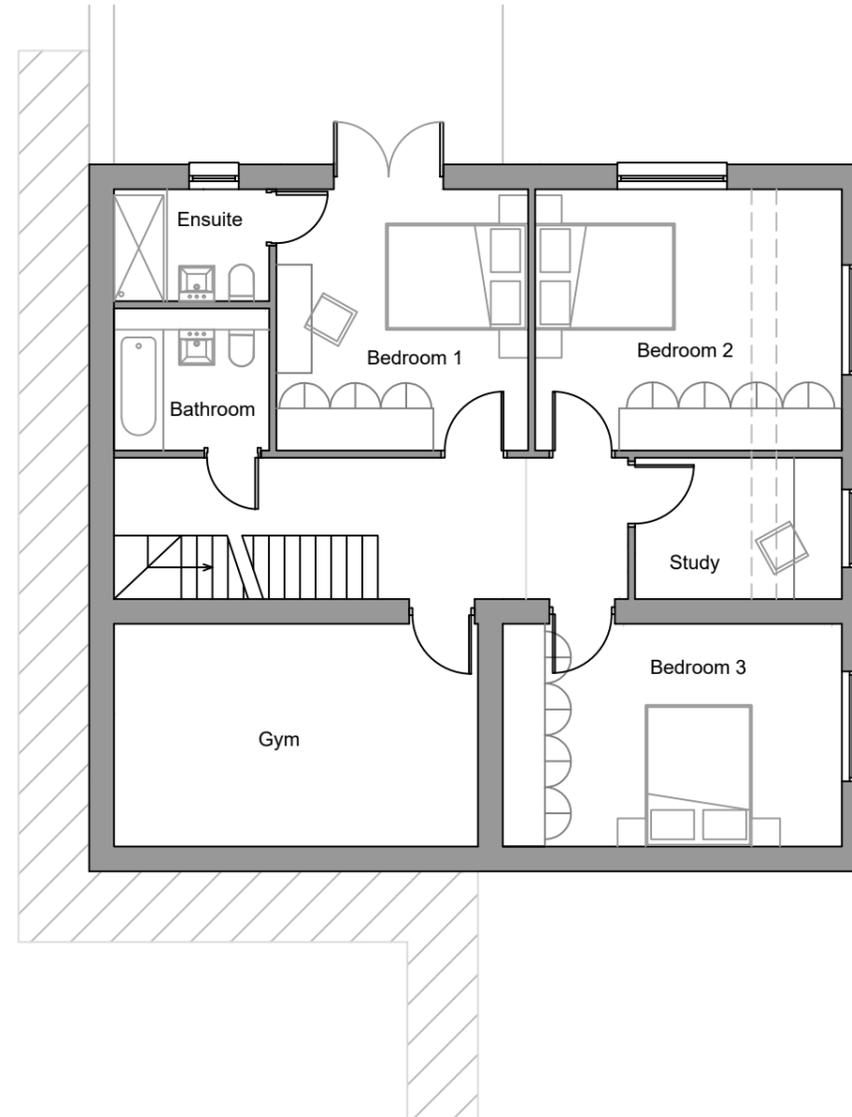

Proposed First Floor Plan
Scale 1:100

1. Do not scale this drawing
2. Drawing to be used for the status indicated only
3. All dimensions and setting out shall be checked and confirmed and any discrepancies to be reported to the Architect prior to commencement of any work
4. All work and materials to be in accordance with current statutory legislation, relevant codes of practice and British Standards
5. Drawing to be read in accordance with relevant consultants and sub-contractors drawings and specifications
6. This drawing is the property of Joe&Co. Architects Ltd and is not to be used in whole or in part without written consent

 

project:
Lingard Road, Slaithwaite
Plot 01
client:
SB Homes
scale: 1:100 sheet: A3 date: June 2025

title:
Proposed Ground Floor and First Floor Plans
drawing status: Planning drawn by: JD checked by: JD
drawing no.: 2510-PL-01-100 rev: -

Joe&Co Architects