


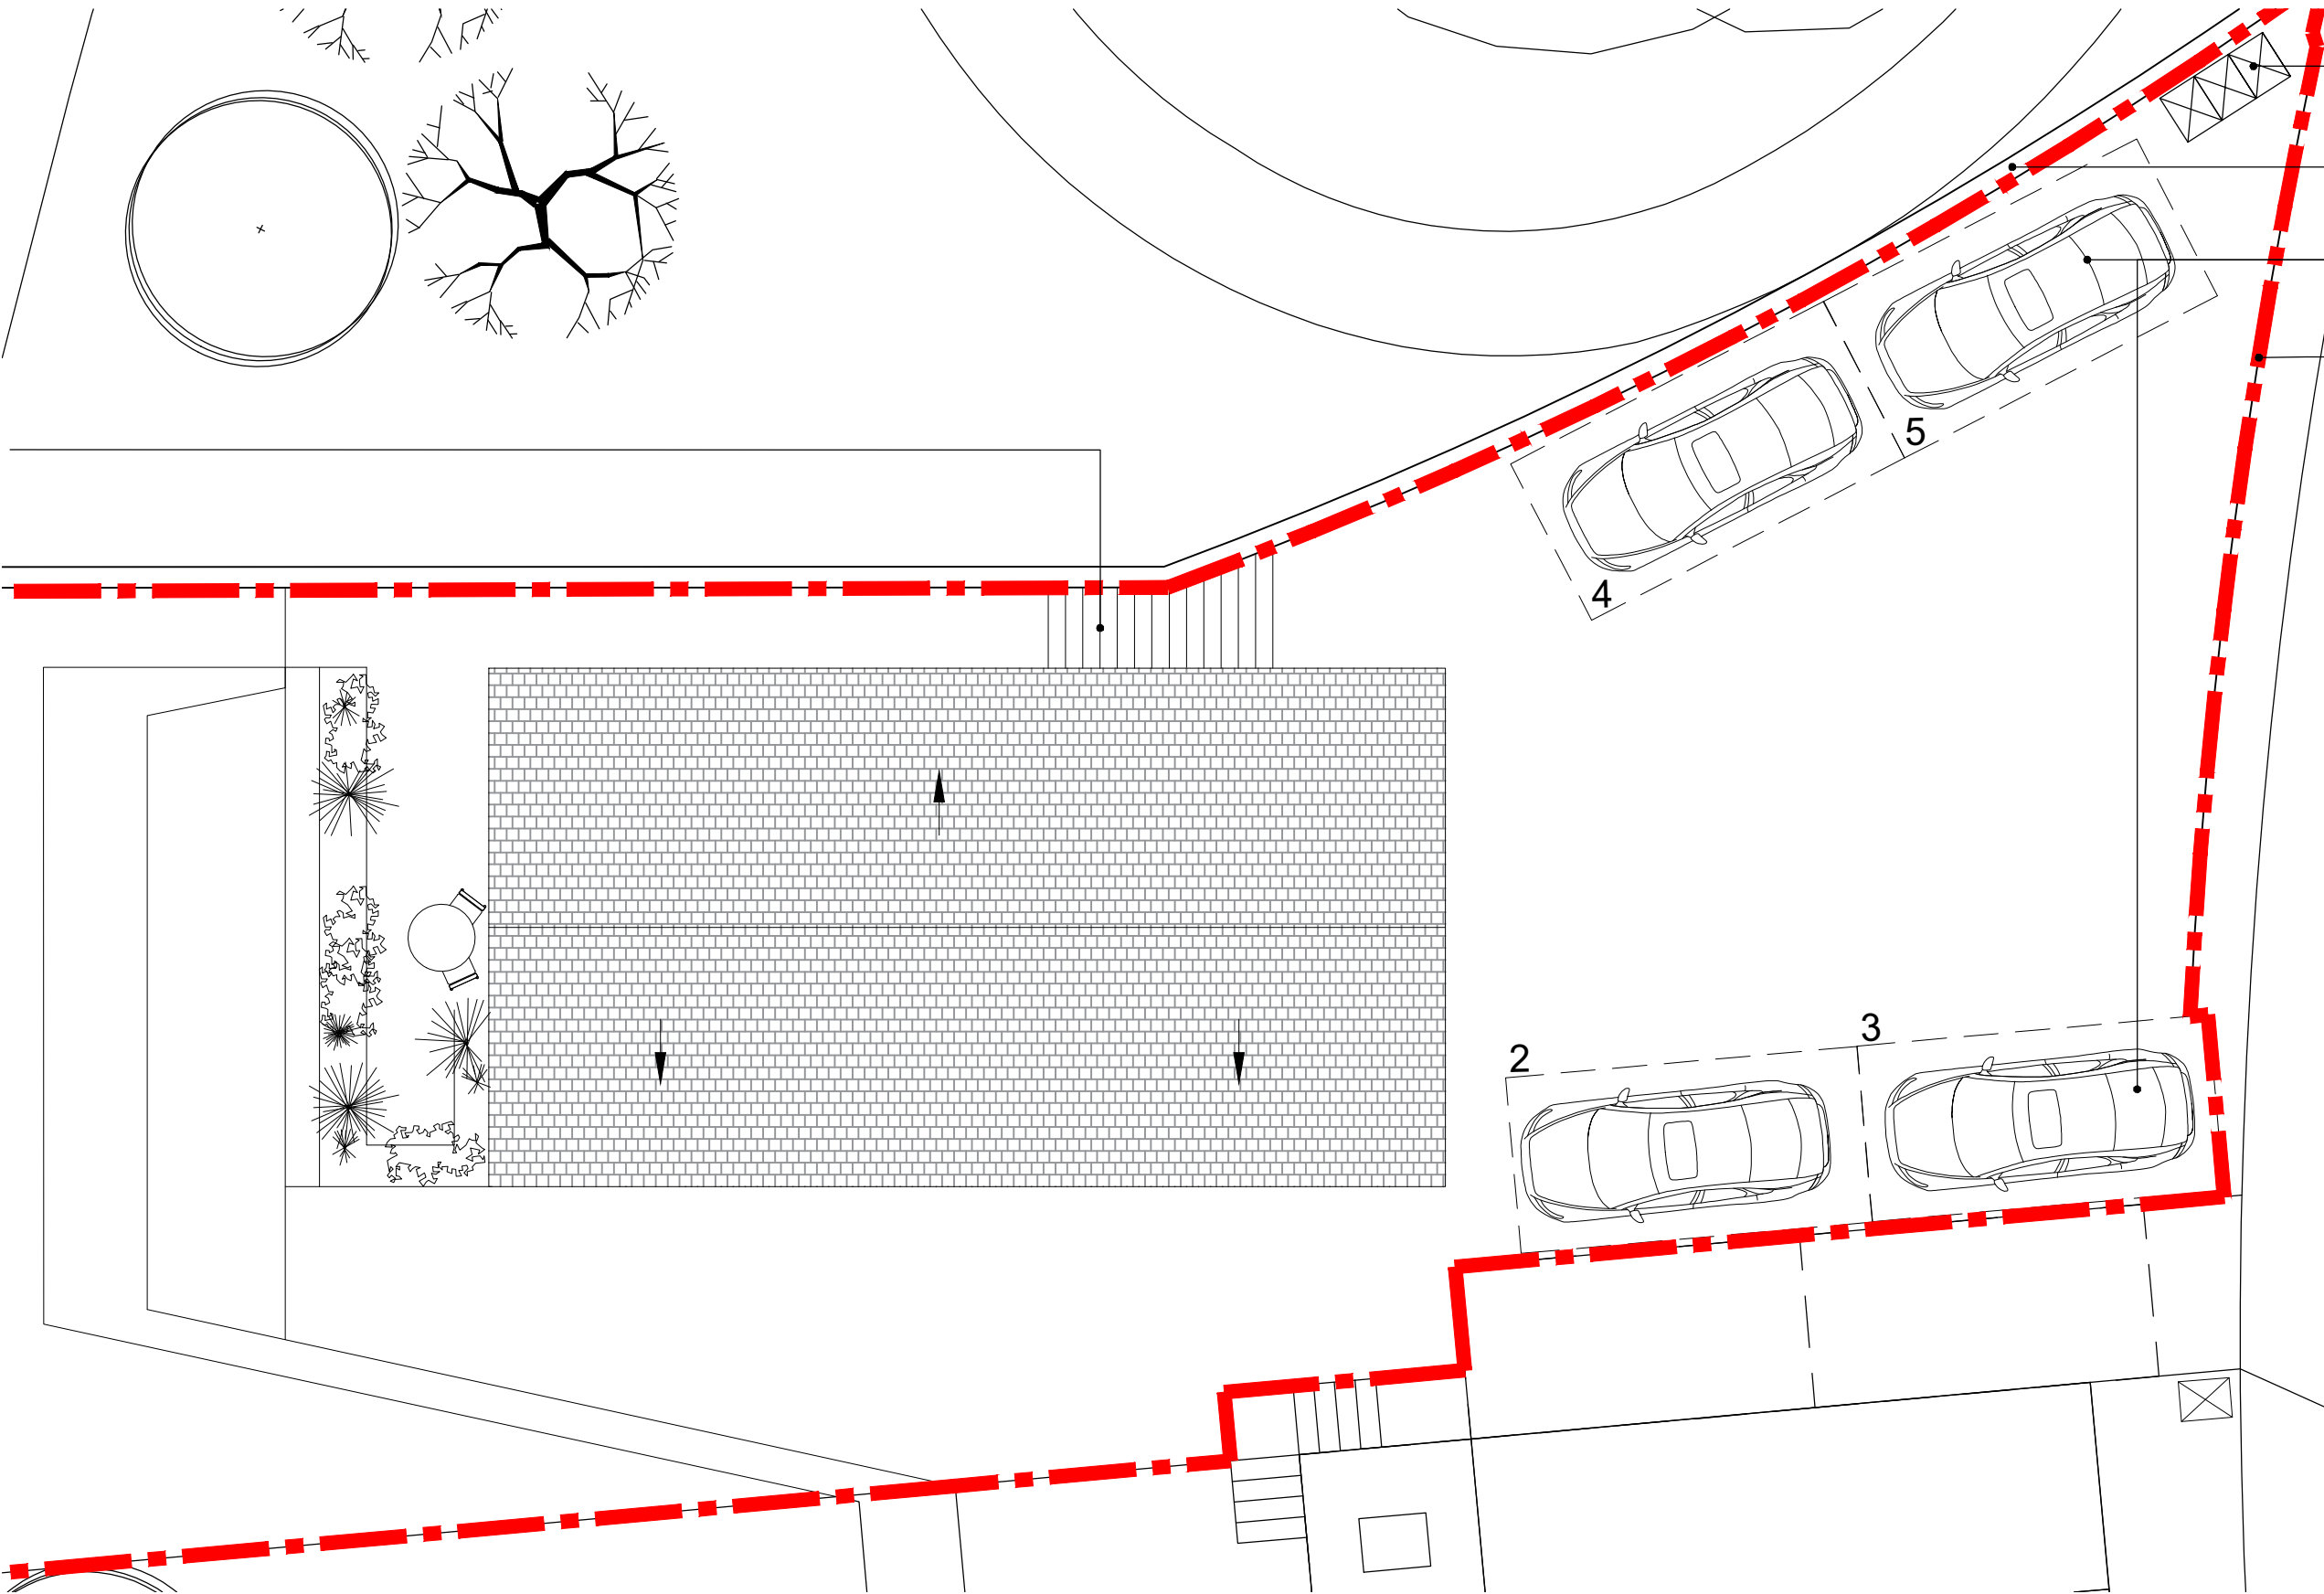

Steps to Apartment
1 garden

Proposed refuge
Altered retaining wall
Proposed parking
Plot 27 Boundary




Proposed Site Plan
Scale 1:100

1. Do not scale this drawing
2. Drawing to be used for the status indicated only
3. All dimensions and setting out shall be checked and confirmed and any discrepancies to be reported to the Architect prior to commencement of any work
4. All work and materials to be in accordance with current statutory legislation, relevant codes of practice and British Standards
5. Drawing to be read in accordance with relevant consultants and sub-contractors drawings and specifications
6. This drawing is the property of Joe&Co. Architects Ltd and is not to be used in whole or in part without written consent

0 0.5 1 2 3 4 5 10m

scale 1:100

Key Plan:

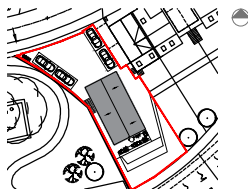

project:
Lingard Road, Slaithwaite
Plot 27

client:
SB Homes

scale: 1:100 sheet: A3 date: June 2025

title:
Proposed Site Plan + Roof Plan

drawing status:
Planning

drawing no.: 2510-PL-27-120

rev: -

Joe&Co Architects