



**Proposed First Floor Plan**  
Scale 1:50





**Proposed Ground Floor Plan**  
Scale 1:50

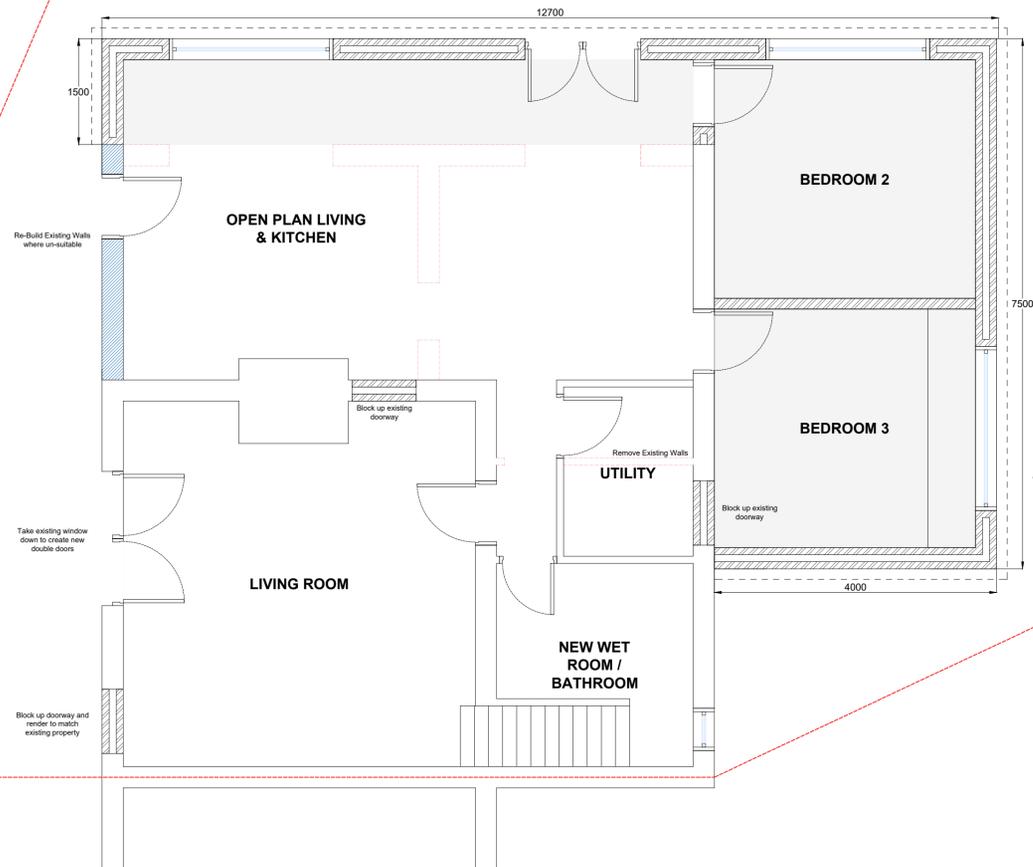

**Proposed Site Plan**  
Scale 1:200

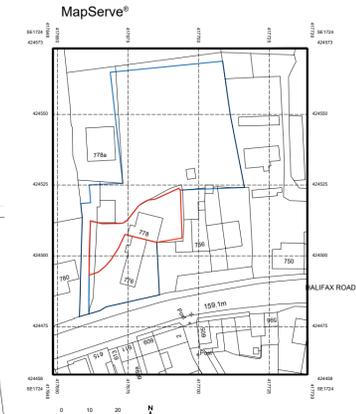


**Location Plan**  
Scale 1:1250

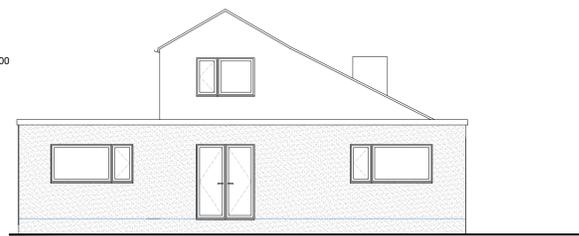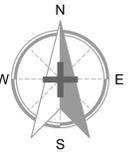


**Proposed Northern Elevation**  
Scale 1:100



**Proposed Western Elevation**  
Scale 1:100

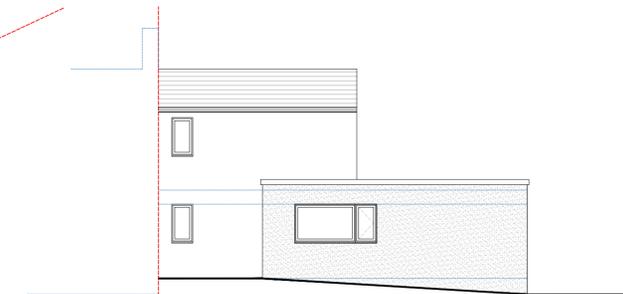

**Proposed Eastern Elevation**  
Scale 1:100

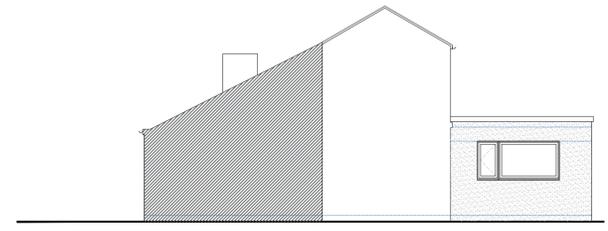

**Proposed Southern Elevation**  
Scale 1:100



**Hirst Architects**  
Royal Institute of British Architects  
Registered Chartered Practice

CLIENT: **Mary Westmoreland**

SITE ADDRESS: **778 Halifax Road  
Liversedge  
WF15 8HG**

DRAWING NUMBER: **HA-250701---Existing Combined Plans**

REVISION NUMBER: **Revision 1**

RIBA STAGE: **RIBA Stage 2 FEASIBILITY**

DRAWN BY: **Luke Hirst (BA(Hons) March(Hons) ADPPA ARB  
RIBA CHARTERED ARCHITECT**

CHECKED BY: **Luke Hirst (BA(Hons) March(Hons) ADPPA ARB  
RIBA CHARTERED ARCHITECT**

SCALE: **VARIES** PAPER: **A.1**

01226 481 777  
Office@HirstArchitects.com  
www.HirstArchitects.com