




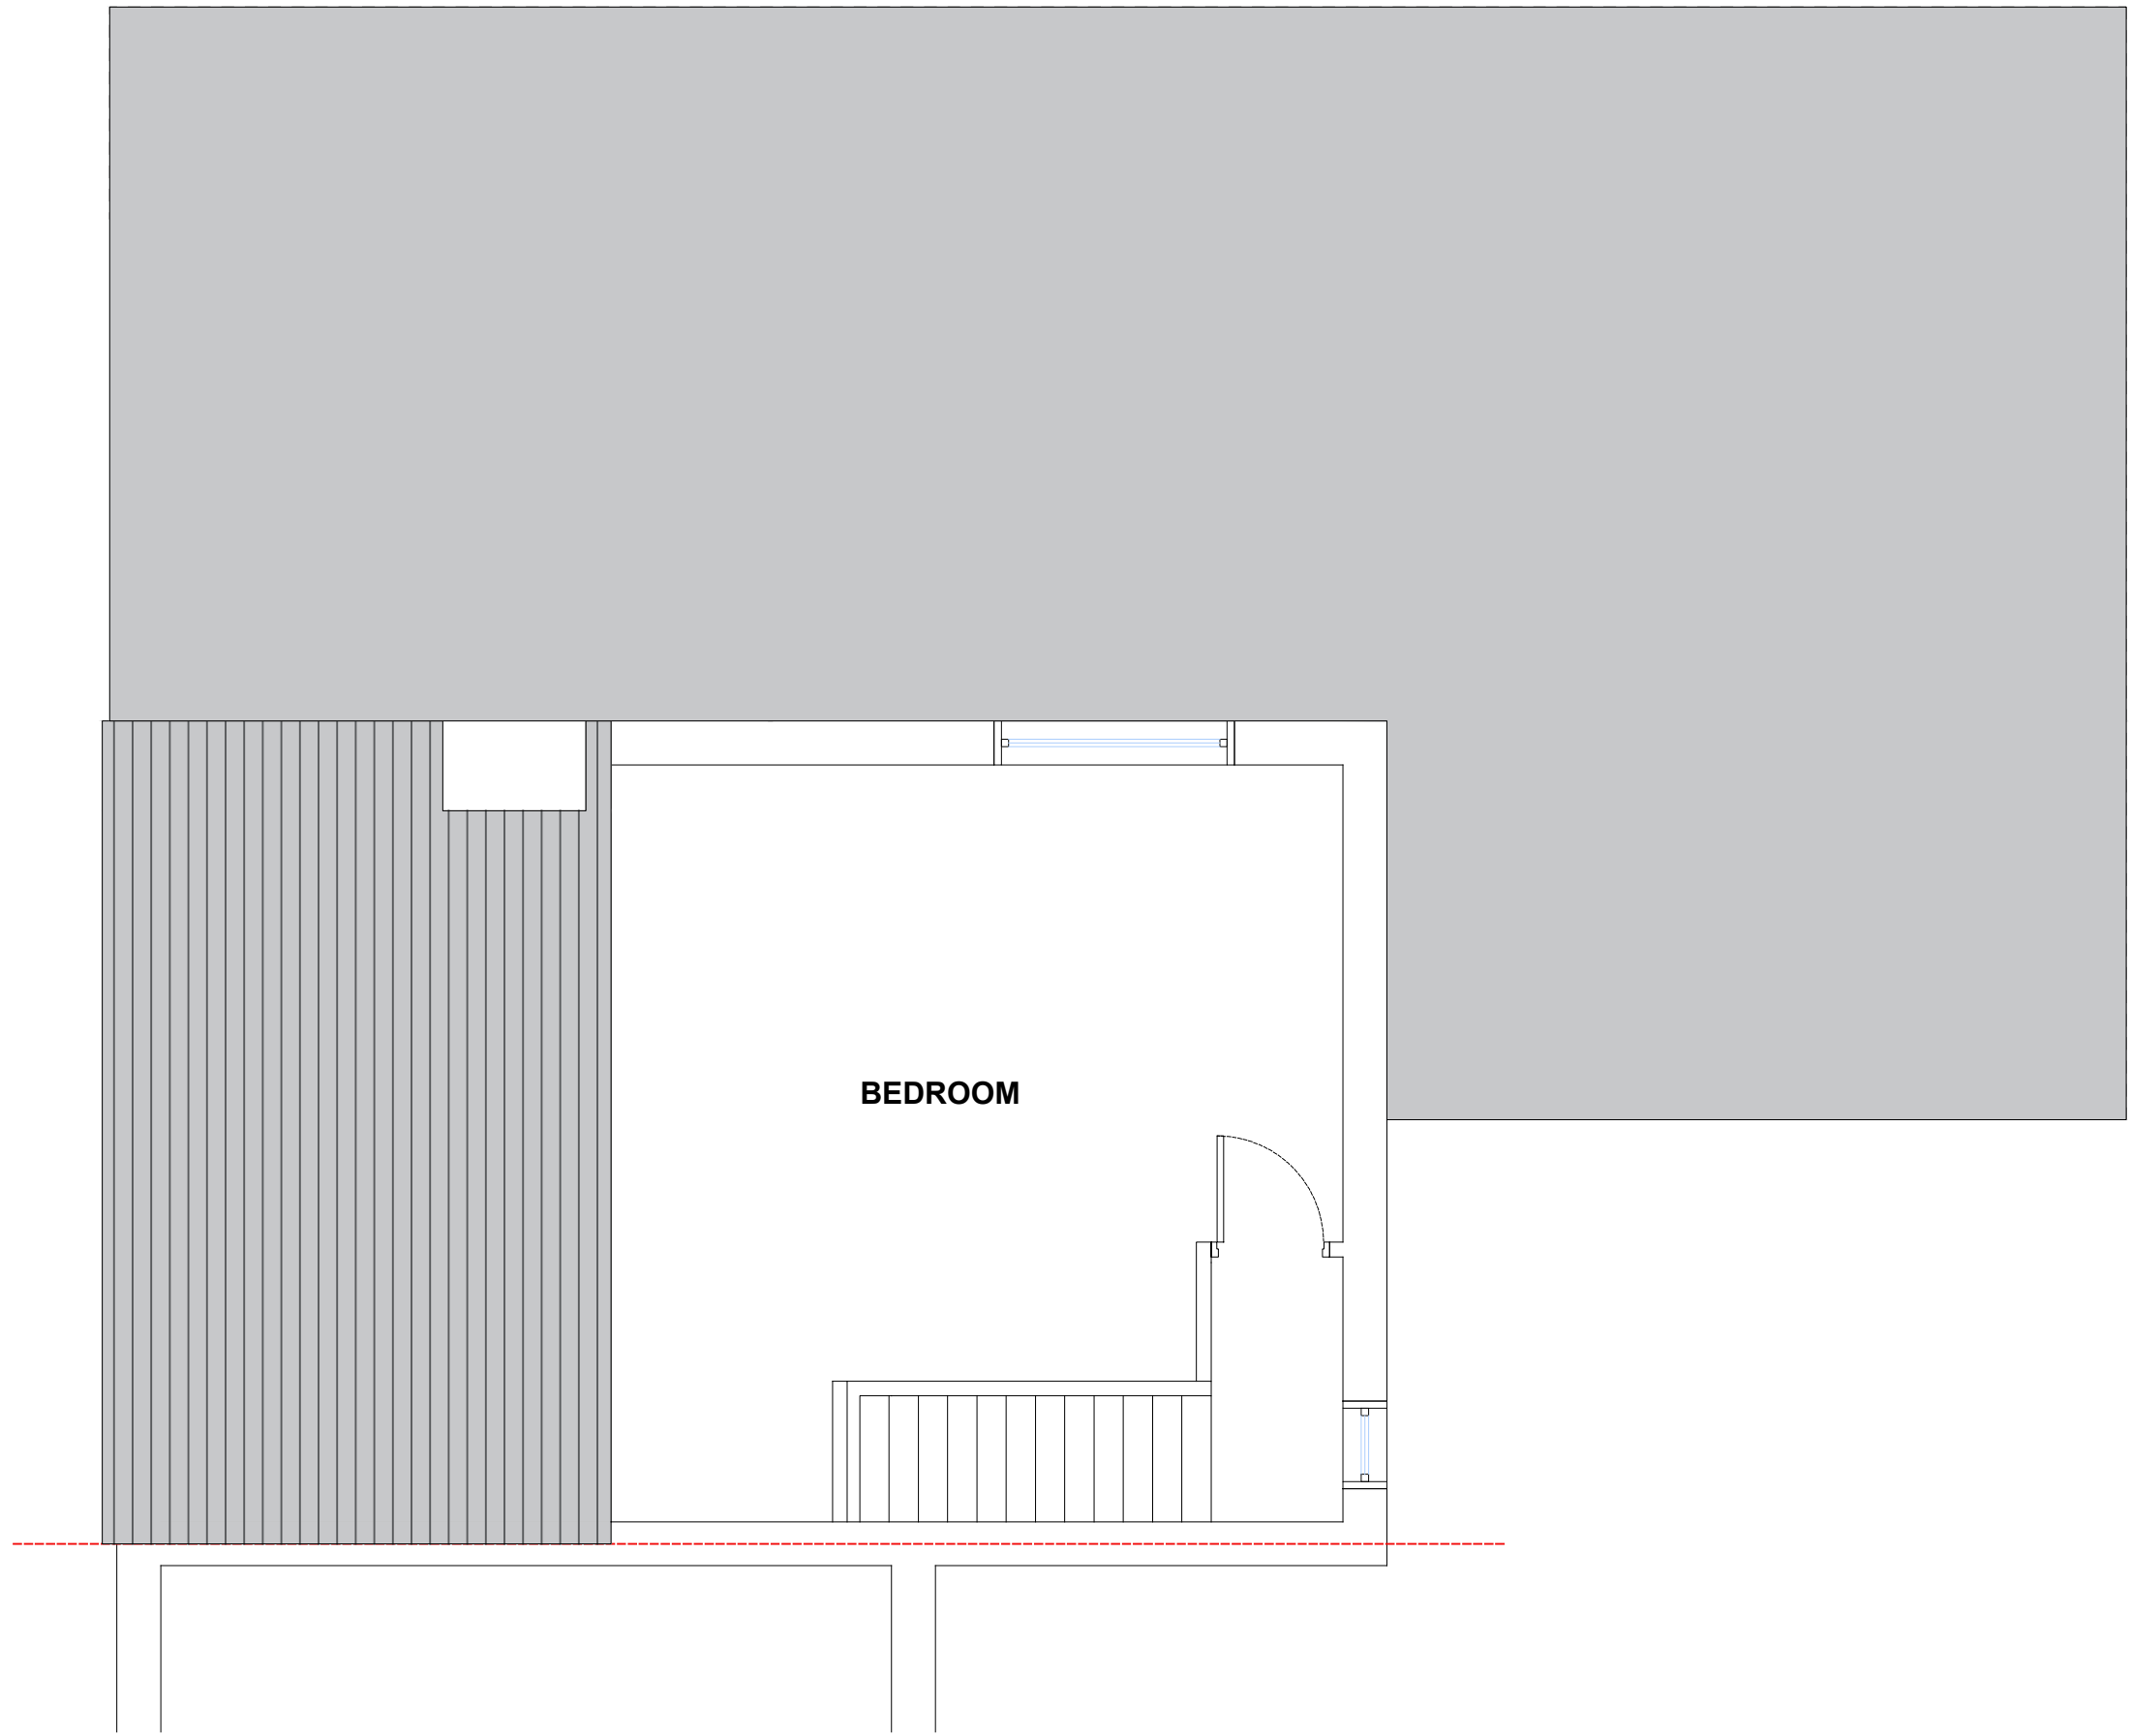

Proposed First Floor Plan
Scale 1:50

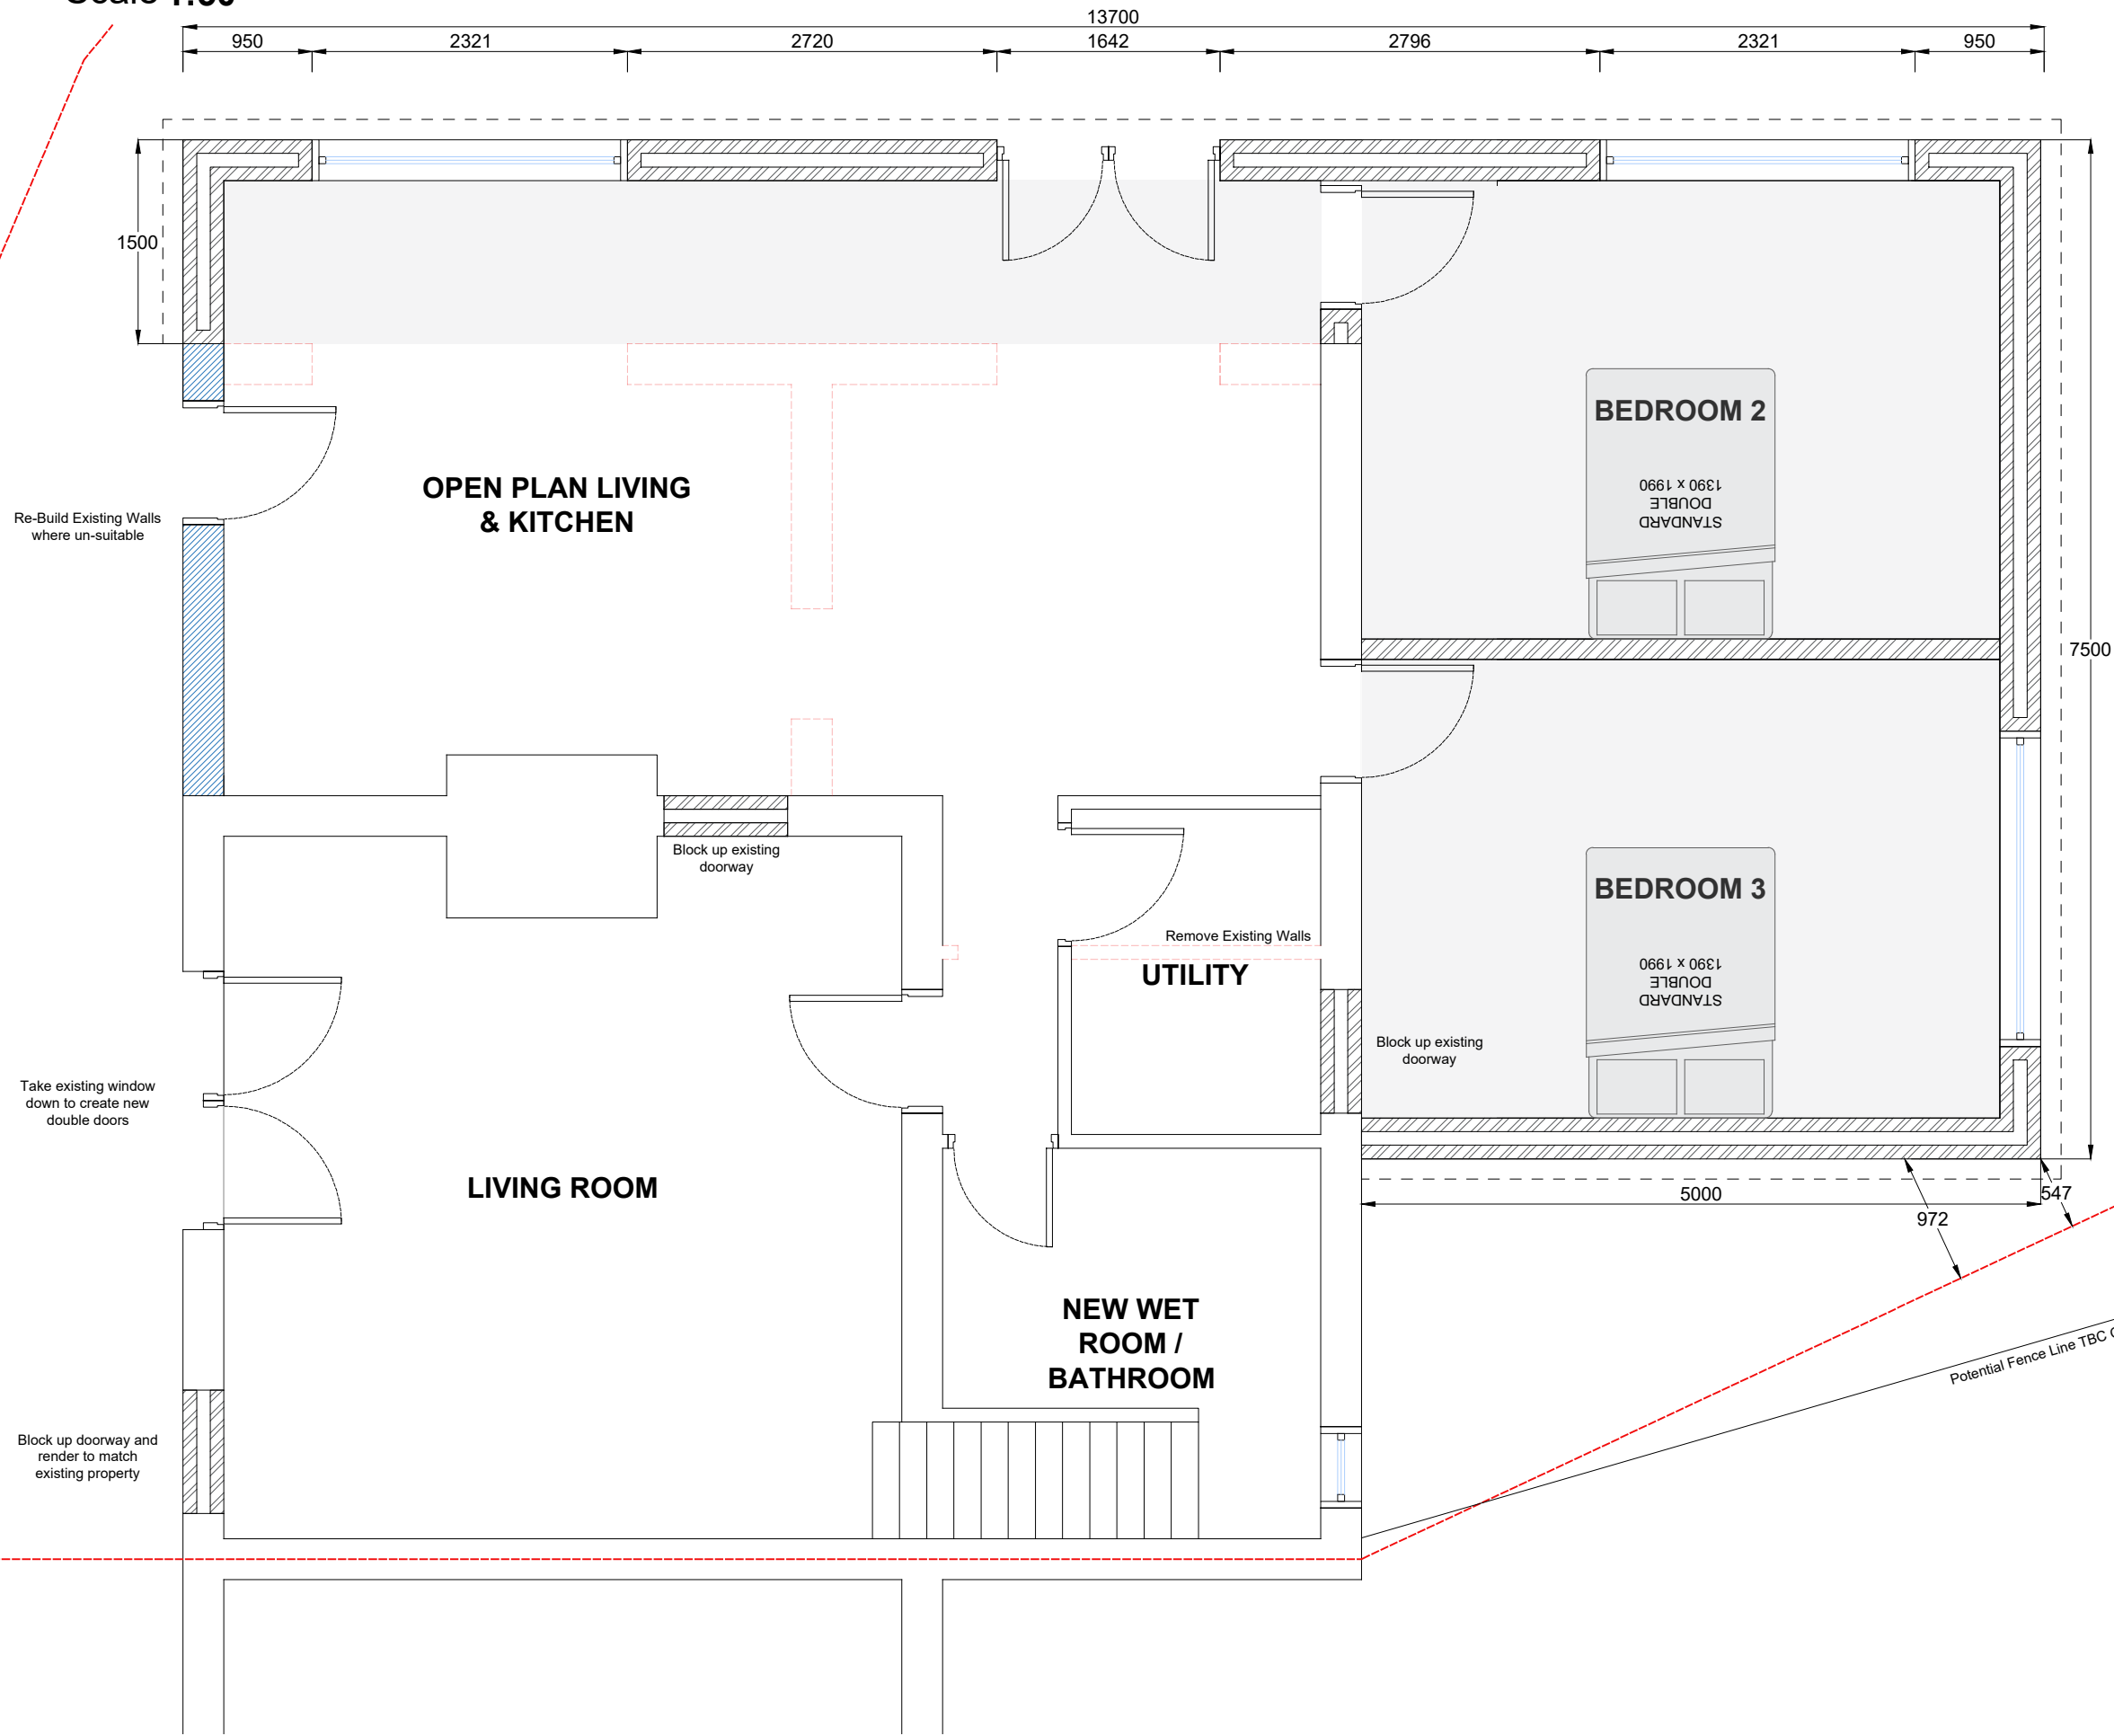



Proposed Ground Floor Plan
Scale 1:50

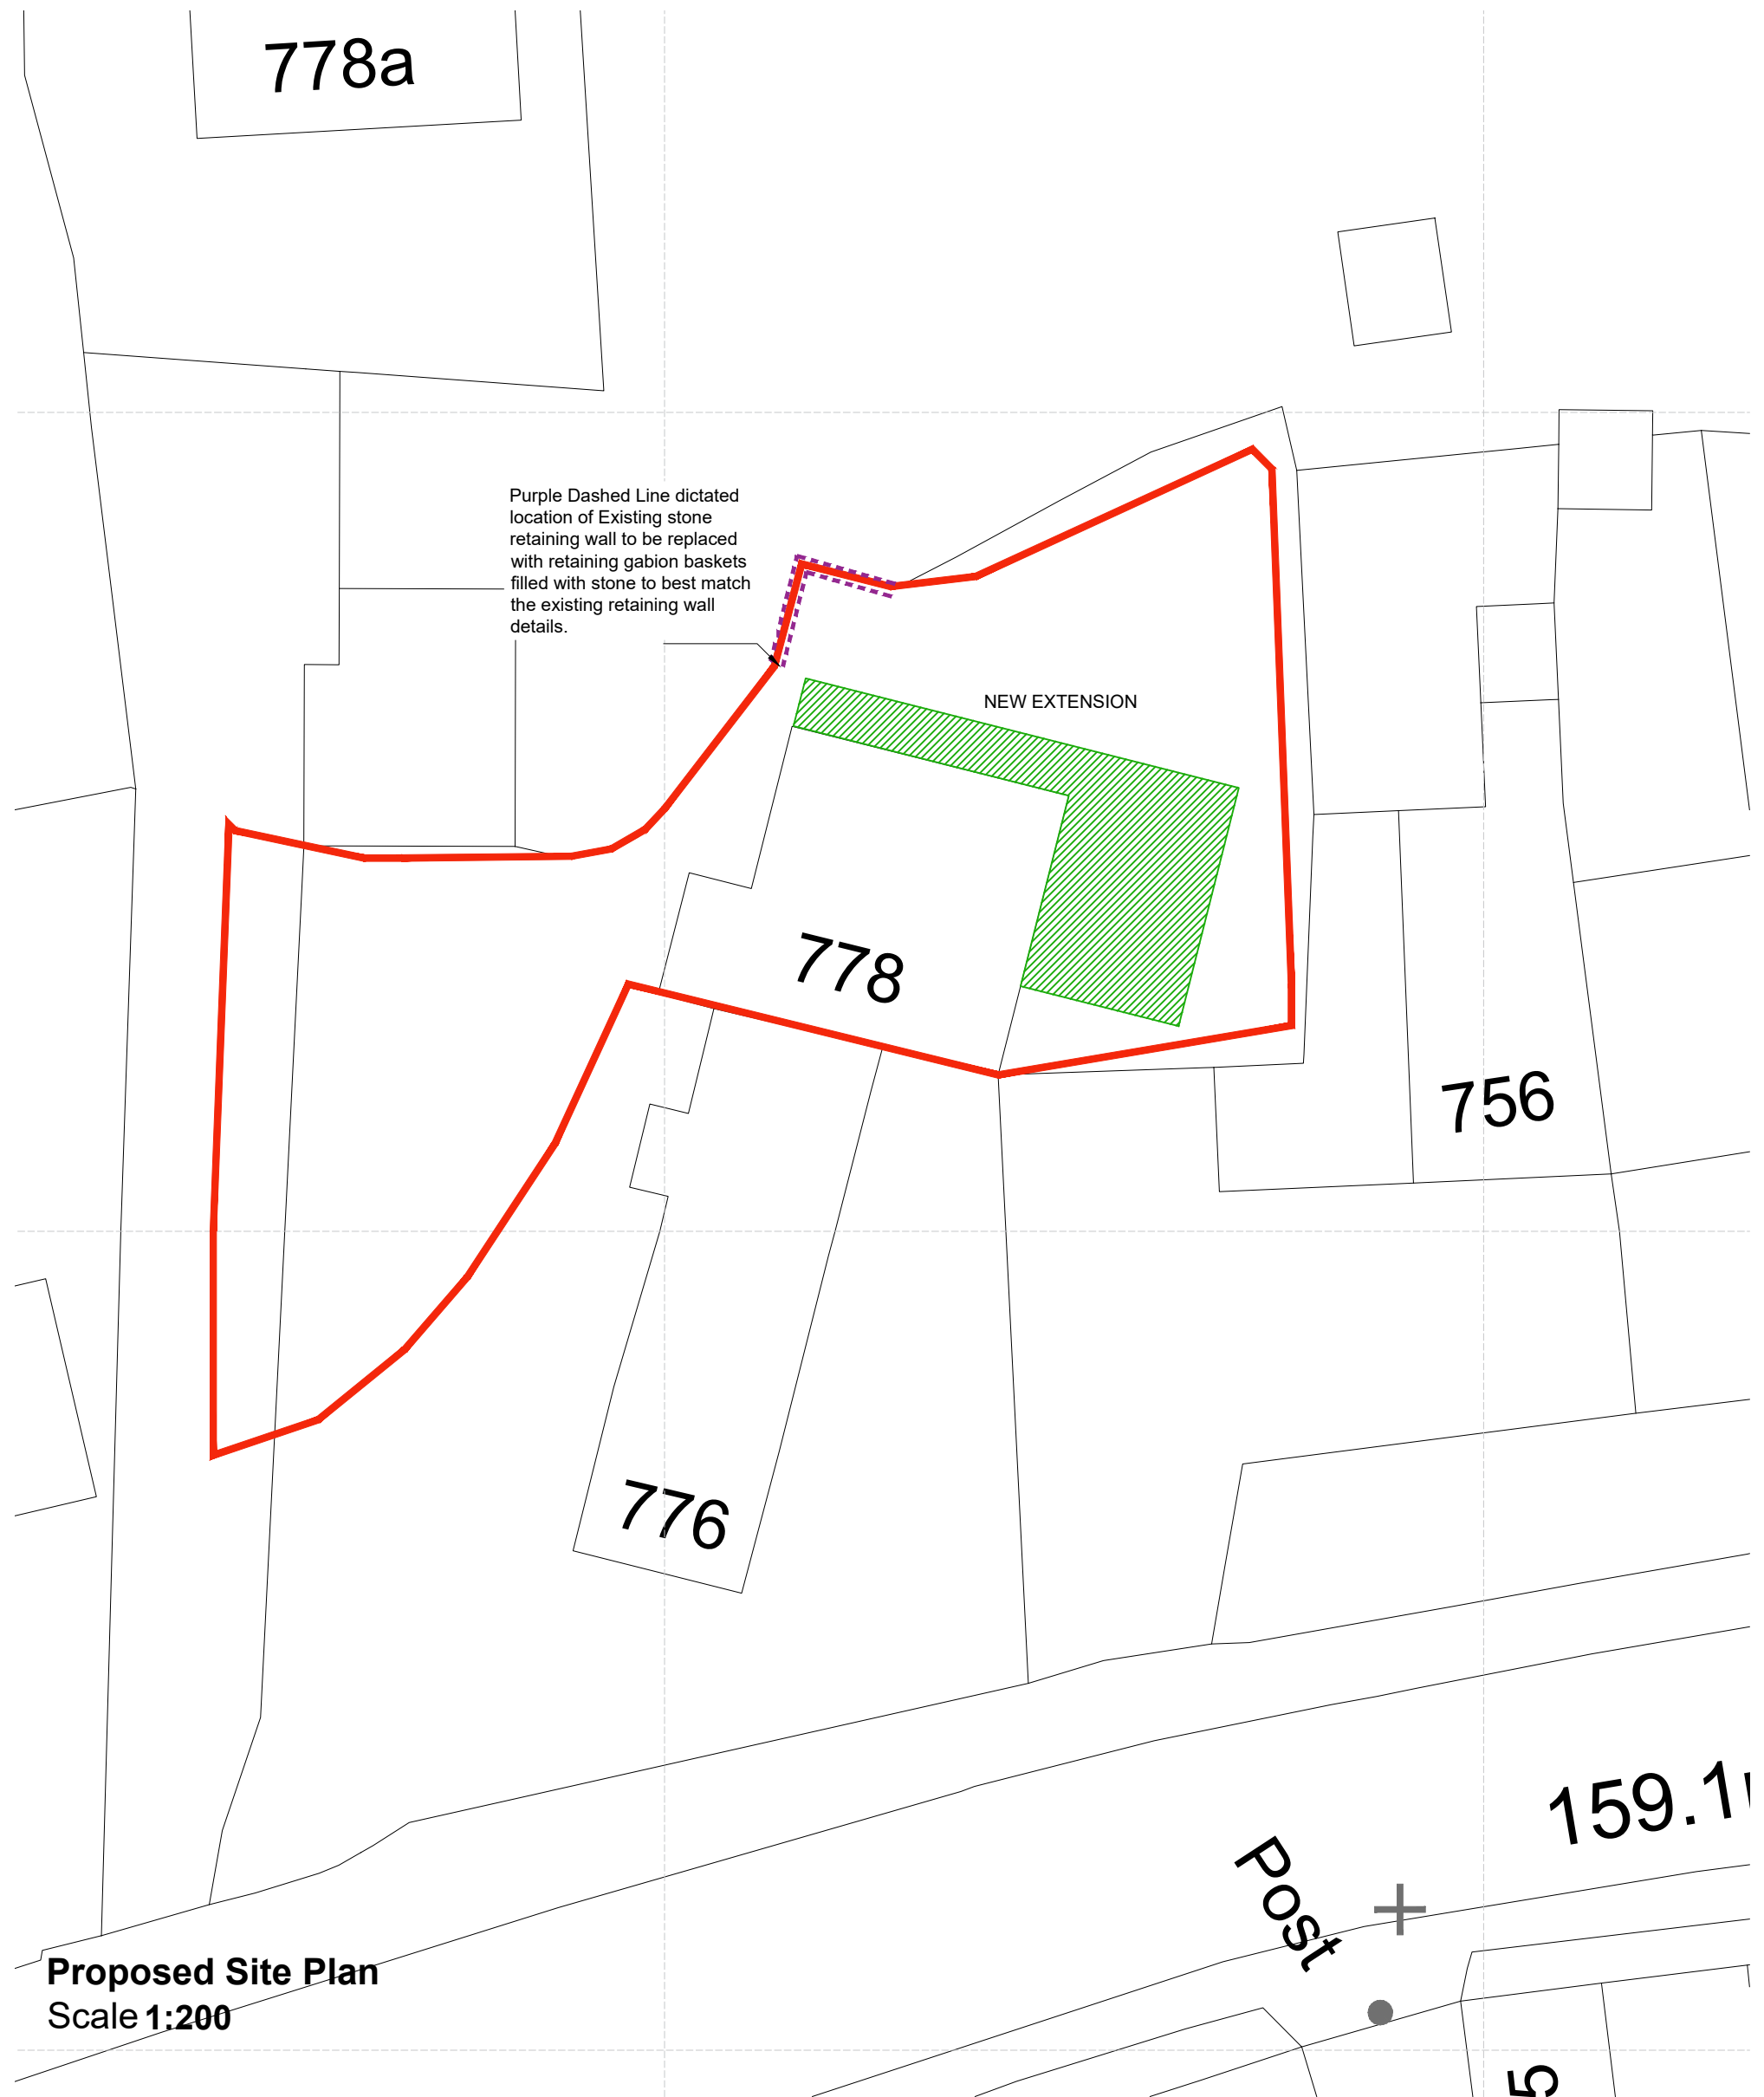


Proposed Site Plan
Scale 1:200



Location Plan
Scale 1:1250

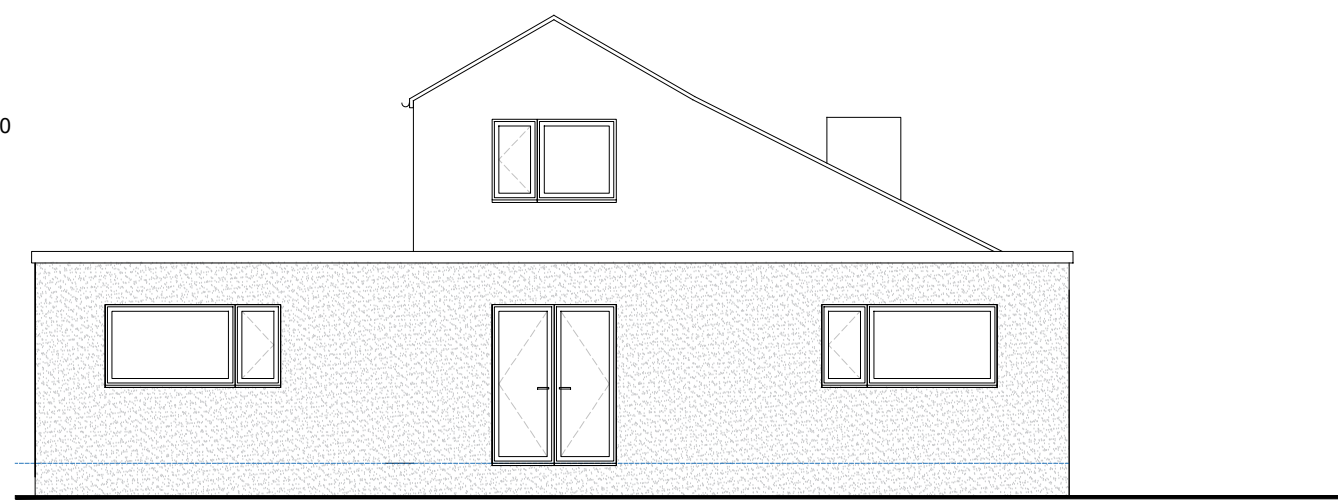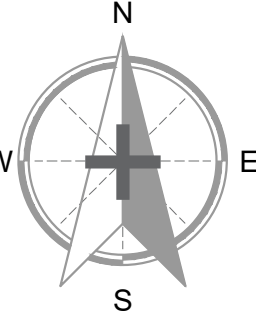


Proposed Northern Elevation
Scale 1:100

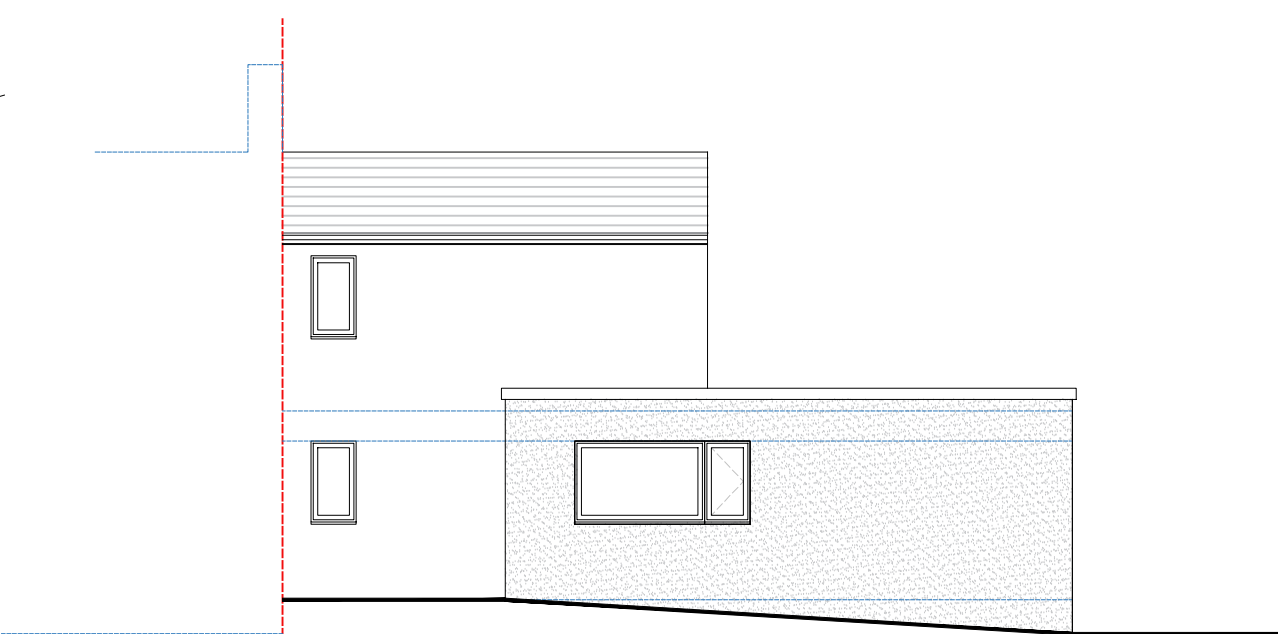

Proposed Eastern Elevation
Scale 1:100



Proposed Western Elevation
Scale 1:100

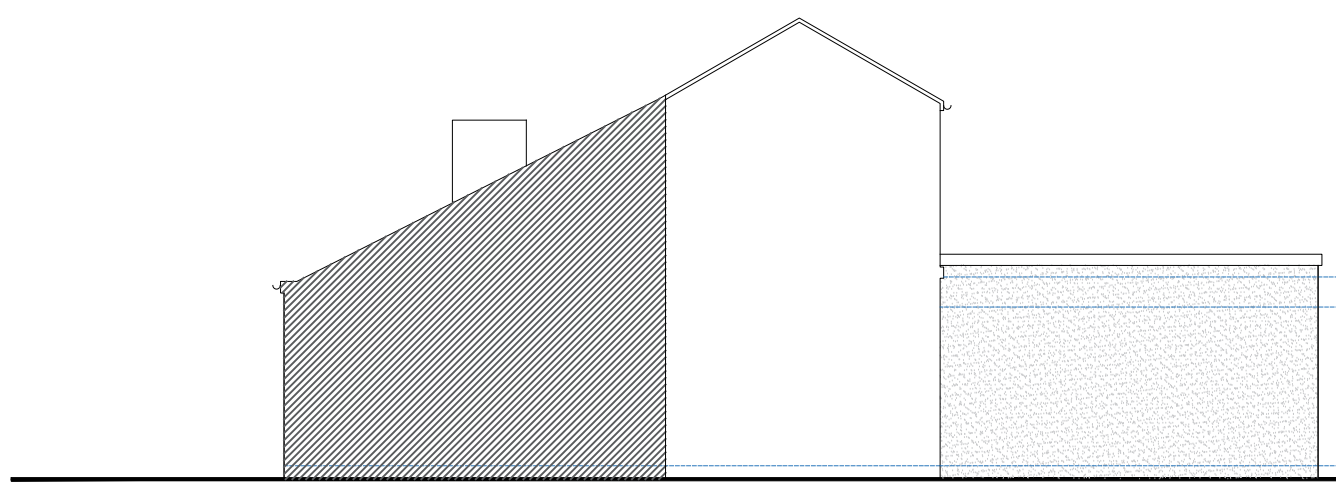

Proposed Southern Elevation
Scale 1:100



Hirst Architects
Royal Institute of British Architects
Registered Architectural Practice

CLIENT: Mary Westmoreland

SITE ADDRESS: 778 Halifax Road
Liversedge
WF15 8HG

DRAWING NUMBER: HA-250701---Existing Combined Plans

REVISION NUMBER: Revision 4

RIBA STAGE: RIBA Stage 2 FEASIBILITY

DRAWN BY: Luke Hirst BA(Hons) March(Hons) ADPPA ARB
RIBA CHARTERED ARCHITECT

CHECKED BY: Luke Hirst BA(Hons) March(Hons) ADPPA ARB
RIBA CHARTERED ARCHITECT

SCALE: VARIES PAPER: A.1

01226 491 777
Office@HirstArchitects.com
www.HirstArchitects.com