



DO NOT SCALE FROM THIS DRAWING

Notes

All dimensions to be checked on site


Any discrepancies to be reported immediately to the Architect

Drawing to be read in conjunction with all relevant design information, including Architects, Services, Civil and Structural Engineers drawings

All existing site, tree, building and survey information has been compiled from different sources, including information supplied by third parties

NOT FOR CONSTRUCTION

- KEY:**
-  Site Boundary Indicated by Red Line
Total Site Area Approx 1115 sq.m
 - 1 Vehicular / Pedestrian Access
 Existing dropped kerb / established vehicular access
 - 2 Existing Gate
 - 3 Existing Low Level Walls
 - 4 Existing Security Fencing

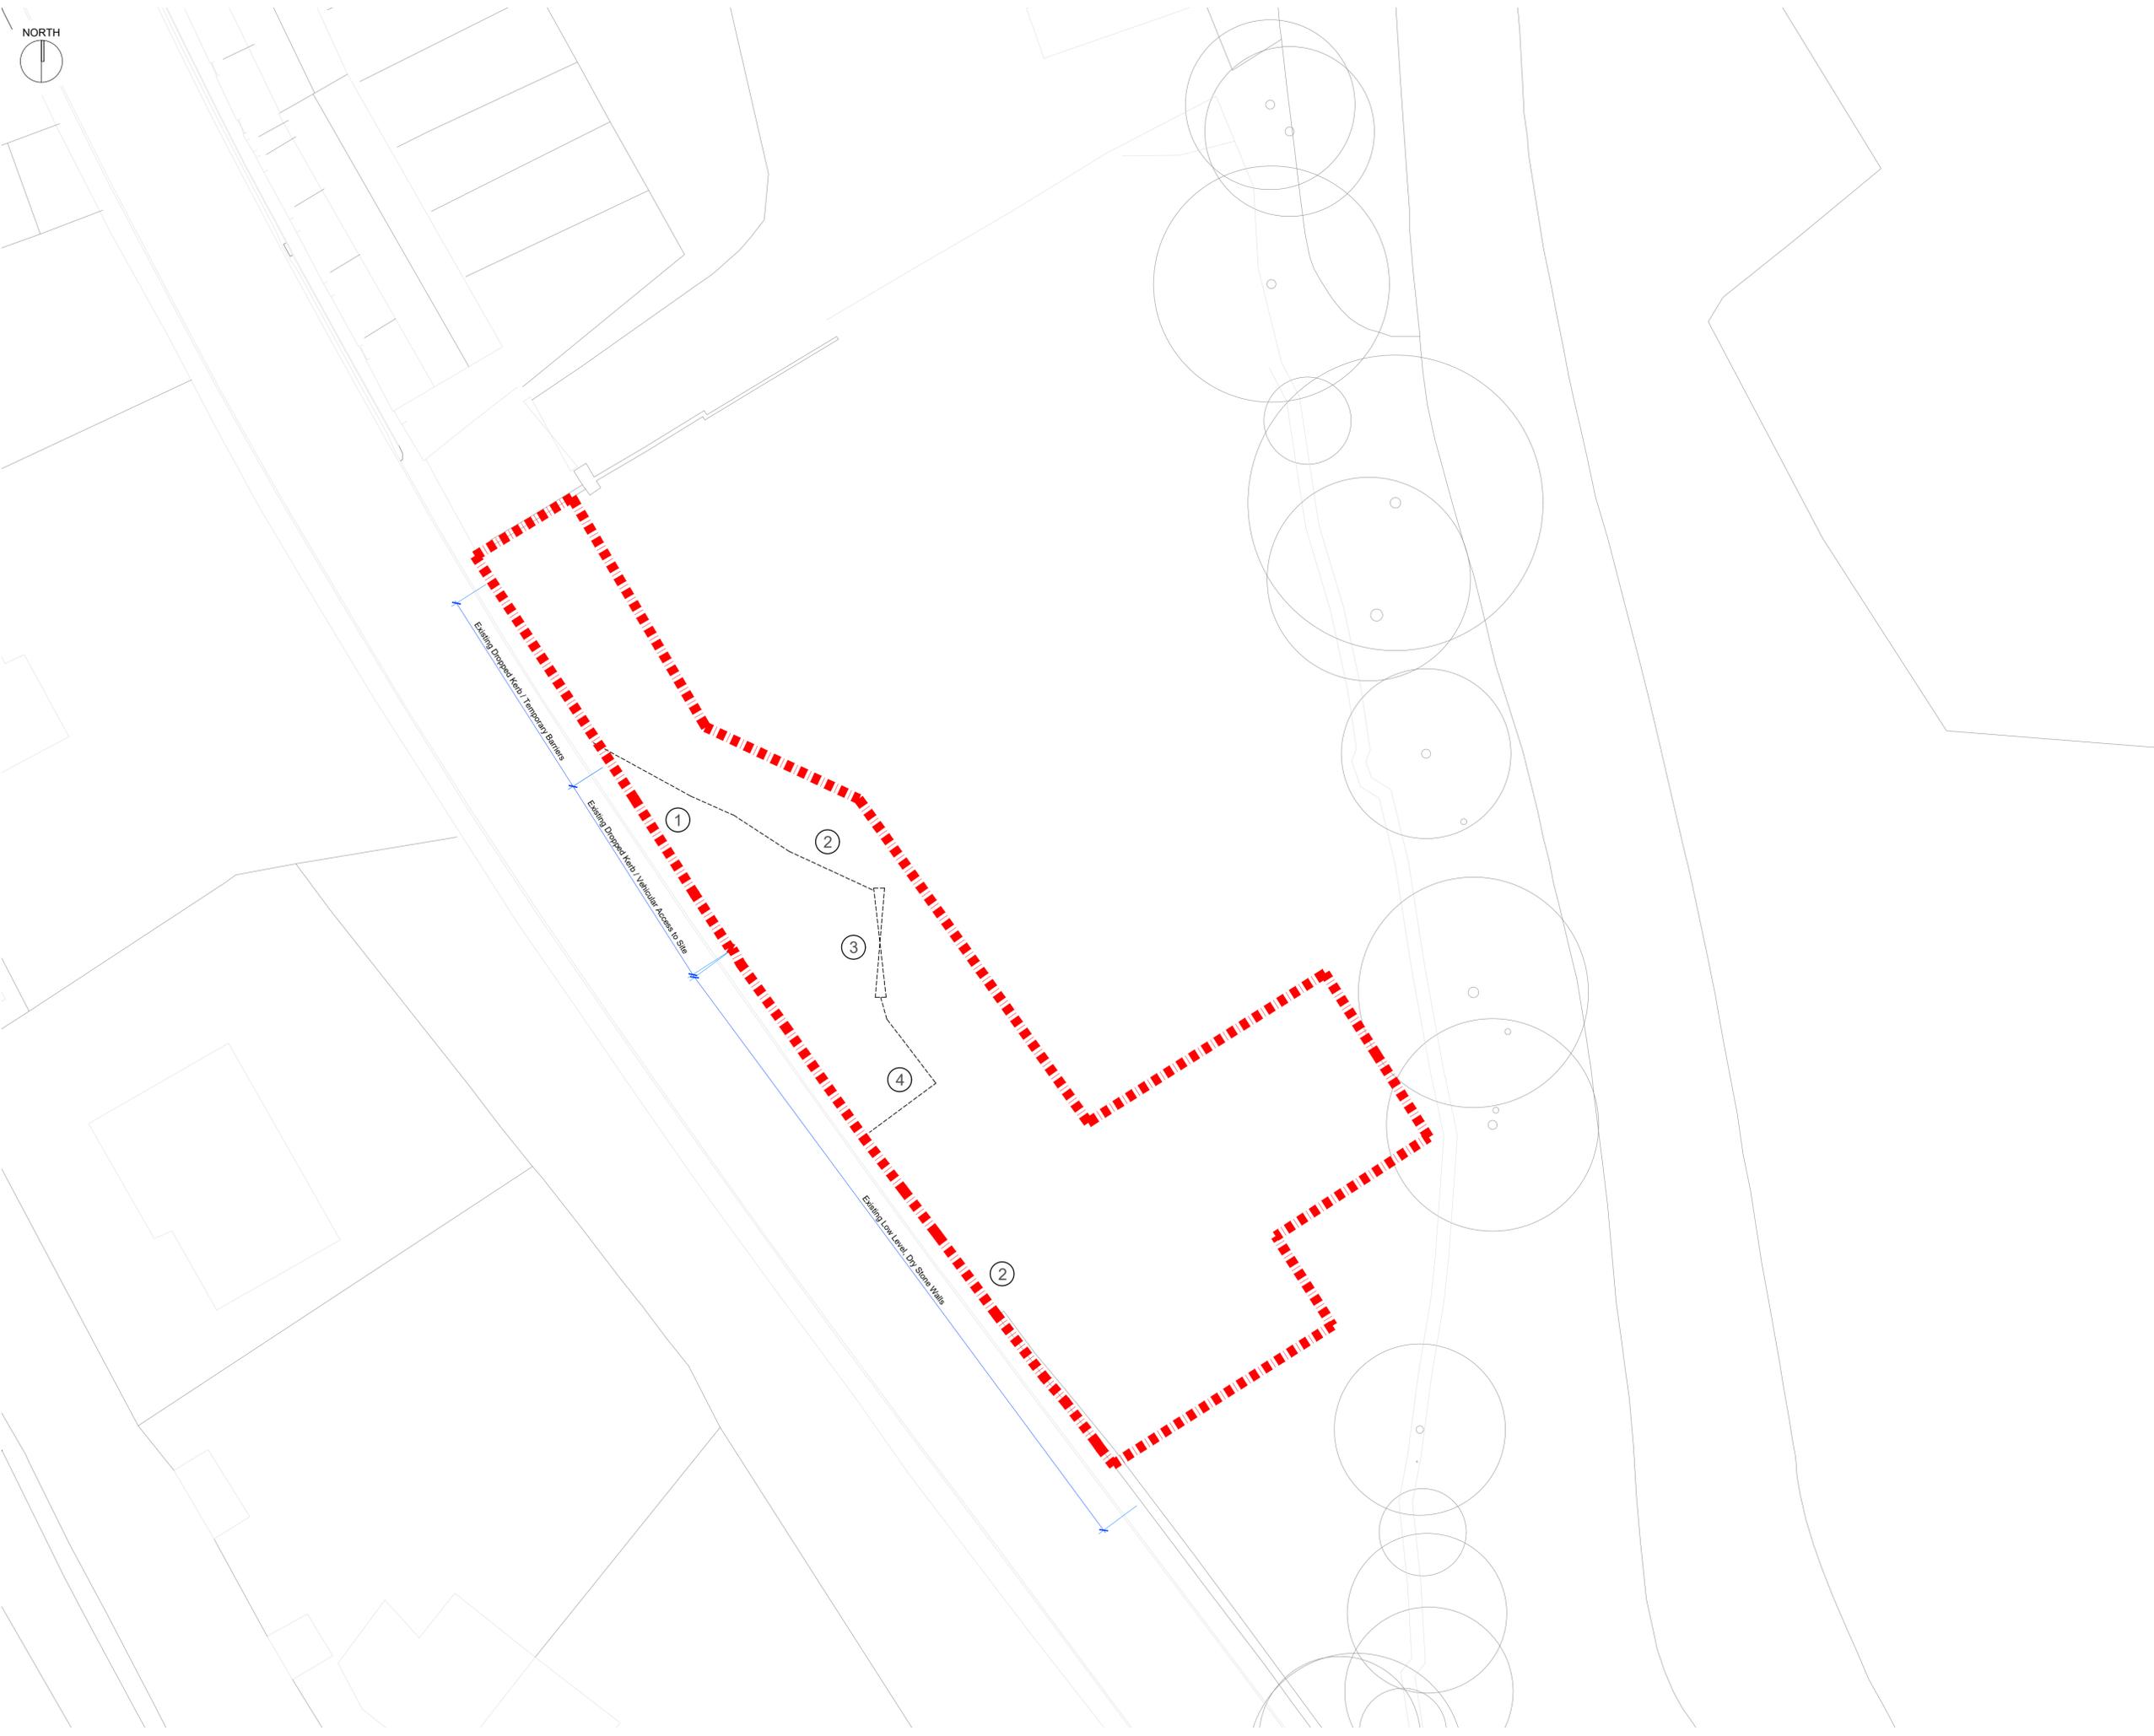

- Rev 3 2025.06.05 Red line boundary updated to encompass all drainage work proposed by the project engineer (JPG)
- Rev 2 2024.10.03 Updated to suit design information supplied by VIA Solutions in relation to vehicular access (red line amended)
- Rev 1 2024.07.12 Notes / drawing information regarding the condition of the existing vehicular access / boundary treatments added

C1098 1001 Rev 3

TITLE EXISTING DRAWING
SITE PLAN
TEMPORARY SURGERY BUILDING
SCALE 1:200 @ A1

PRELIMINARY

PROJECT TEMPORARY VETERINARY SURGERY

 RIVERSIDE WORKS,
 WOODHEAD ROAD, HONLEY
 HUDDERSFIELD
 HD9 6PW

CLIENT DONALDSON'S PROPERTIES LTD

DAWSON WILLIAMSON
A R C H I T E C T S
 B r a d f o r d E d i n b u r g h
 0 1 2 7 4 5 5 1 3 0 0
 i n f o @ d a w s o n w i l l i a m s o n . c o . u k

THE DETAILS SHOWN ON THIS DRAWING ARE CONFIDENTIAL & THE DRAWING IS THE EXCLUSIVE PROPERTY OF DAWSON WILLIAMSON LTD. NO USE, COPY OR DISCLOSURE OF THE DRAWING MAY BE MADE WITHOUT OUR PERMISSION & THE DRAWING MUST BE RETURNED TO DAWSON WILLIAMSON LTD WHEN REQUIRED.
 © D a w s o n W i l l i a m s o n L t d 2 0 2 4