


DO NOT SCALE FROM THIS DRAWING

Notes  
All dimensions to be checked on site  
Any discrepancies to be reported immediately to the Architect  
Drawing to be read in conjunction with all relevant design information, including Architects, Services, Civil and Structural Engineers drawings  
All existing site, tree, building and survey information has been compiled from different sources, including information supplied by third parties

NOT FOR CONSTRUCTION

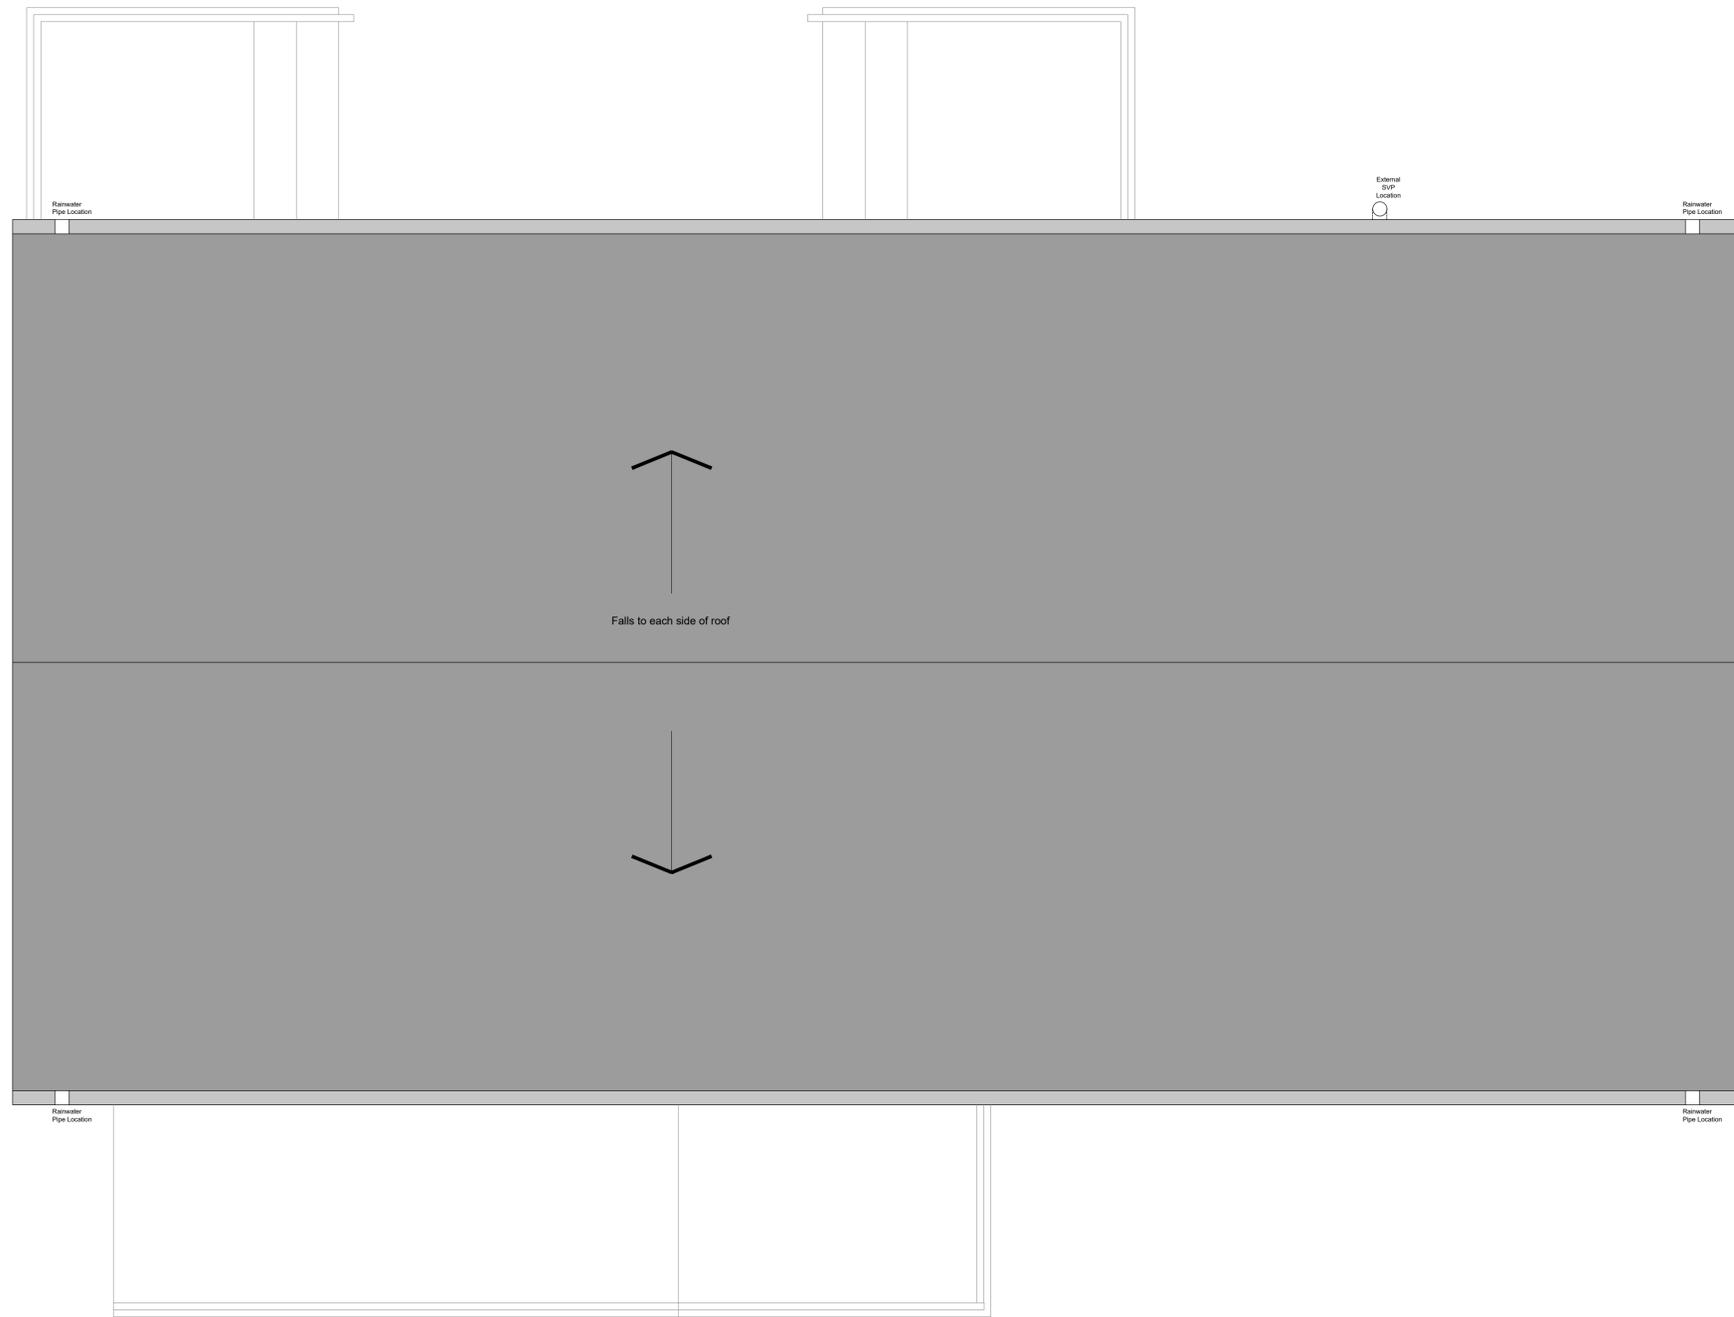

Rev 1 2024.12.03 Temporary surgery size / design updated to suit information supplied by client on the building which has been sourced

C1098 1111 Rev 1

TITLE PROPOSED DRAWING  
ROOF PLAN  
TEMPORARY SURGERY BUILDING  
SCALE 1:25 @ A1

PRELIMINARY

PROJECT TEMPORARY VETERINARY SURGERY  
RIVERSIDE WORKS,  
WOODHEAD ROAD, HONLEY  
HUDDERSFIELD  
HD9 6PW

CLIENT DONALDSON'S PROPERTIES LTD

DAWSON WILLIAMSON  
ARCHITECTS

Bradford Edinburgh  
01274 551 300

info@dawsonwilliamson.co.uk

THE DETAILS SHOWN ON THIS DRAWING ARE CONFIDENTIAL & THE DRAWING IS THE EXCLUSIVE PROPERTY OF DAWSON WILLIAMSON LTD. NO USE, COPY OR DISCLOSURE OF THE DRAWING MAY BE MADE WITHOUT OUR PERMISSION & THE DRAWING MUST BE RETURNED TO DAWSON WILLIAMSON LTD WHEN REQUIRED.  
© Dawson Williamson Ltd 2024