





WEST ELEVATION.
1:100

SOUTH ELEVATION.
1:100


EAST ELEVATION.
1:100

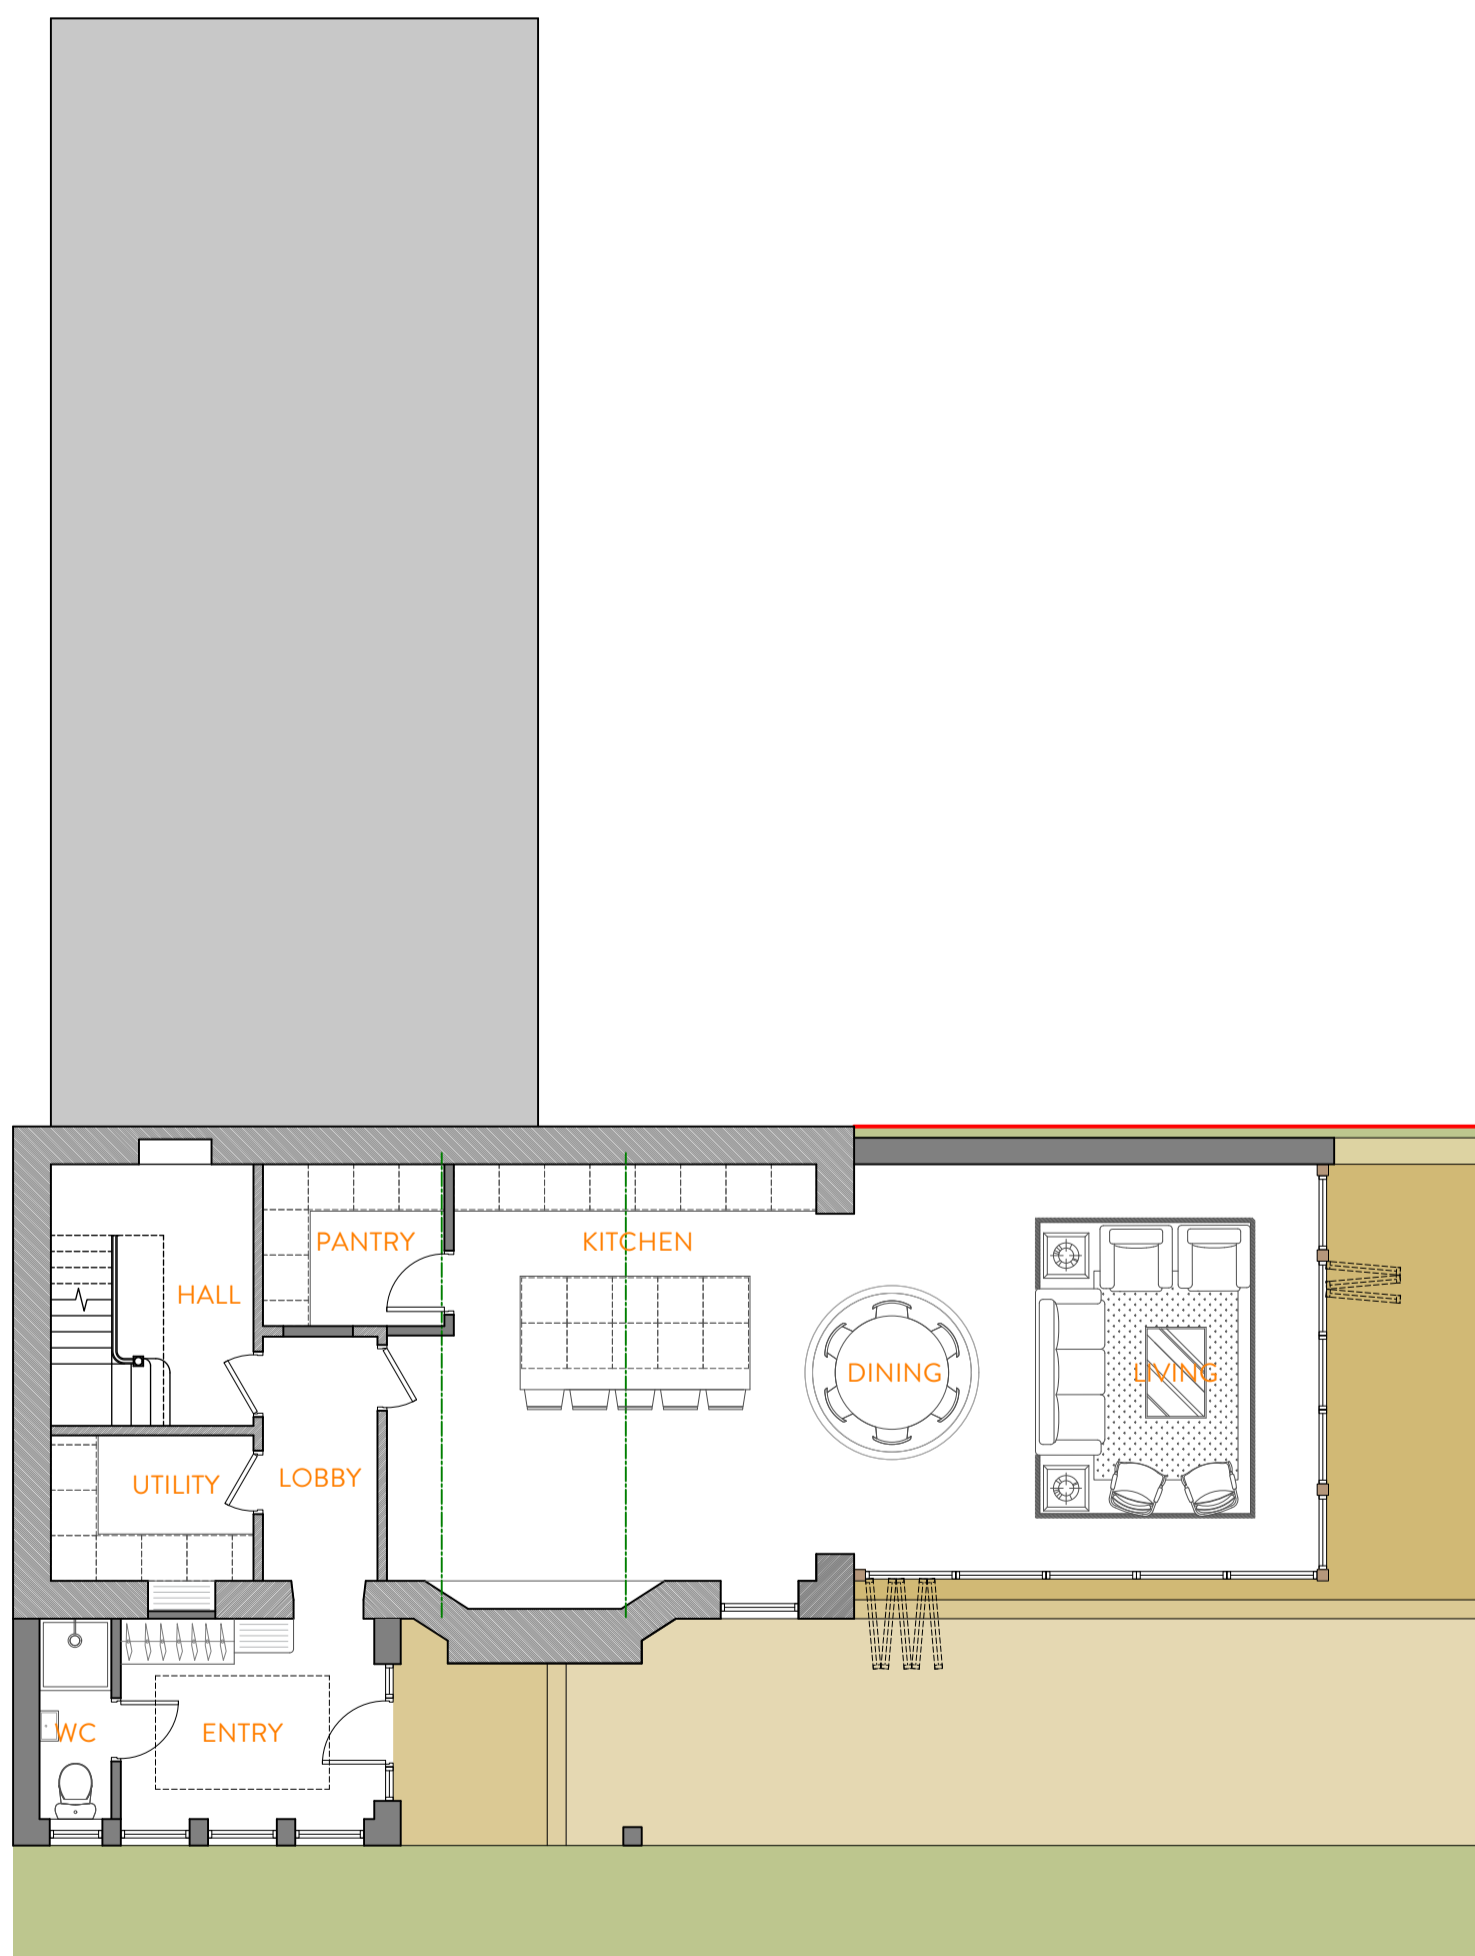


GROUND FLOOR PLAN.
1:100

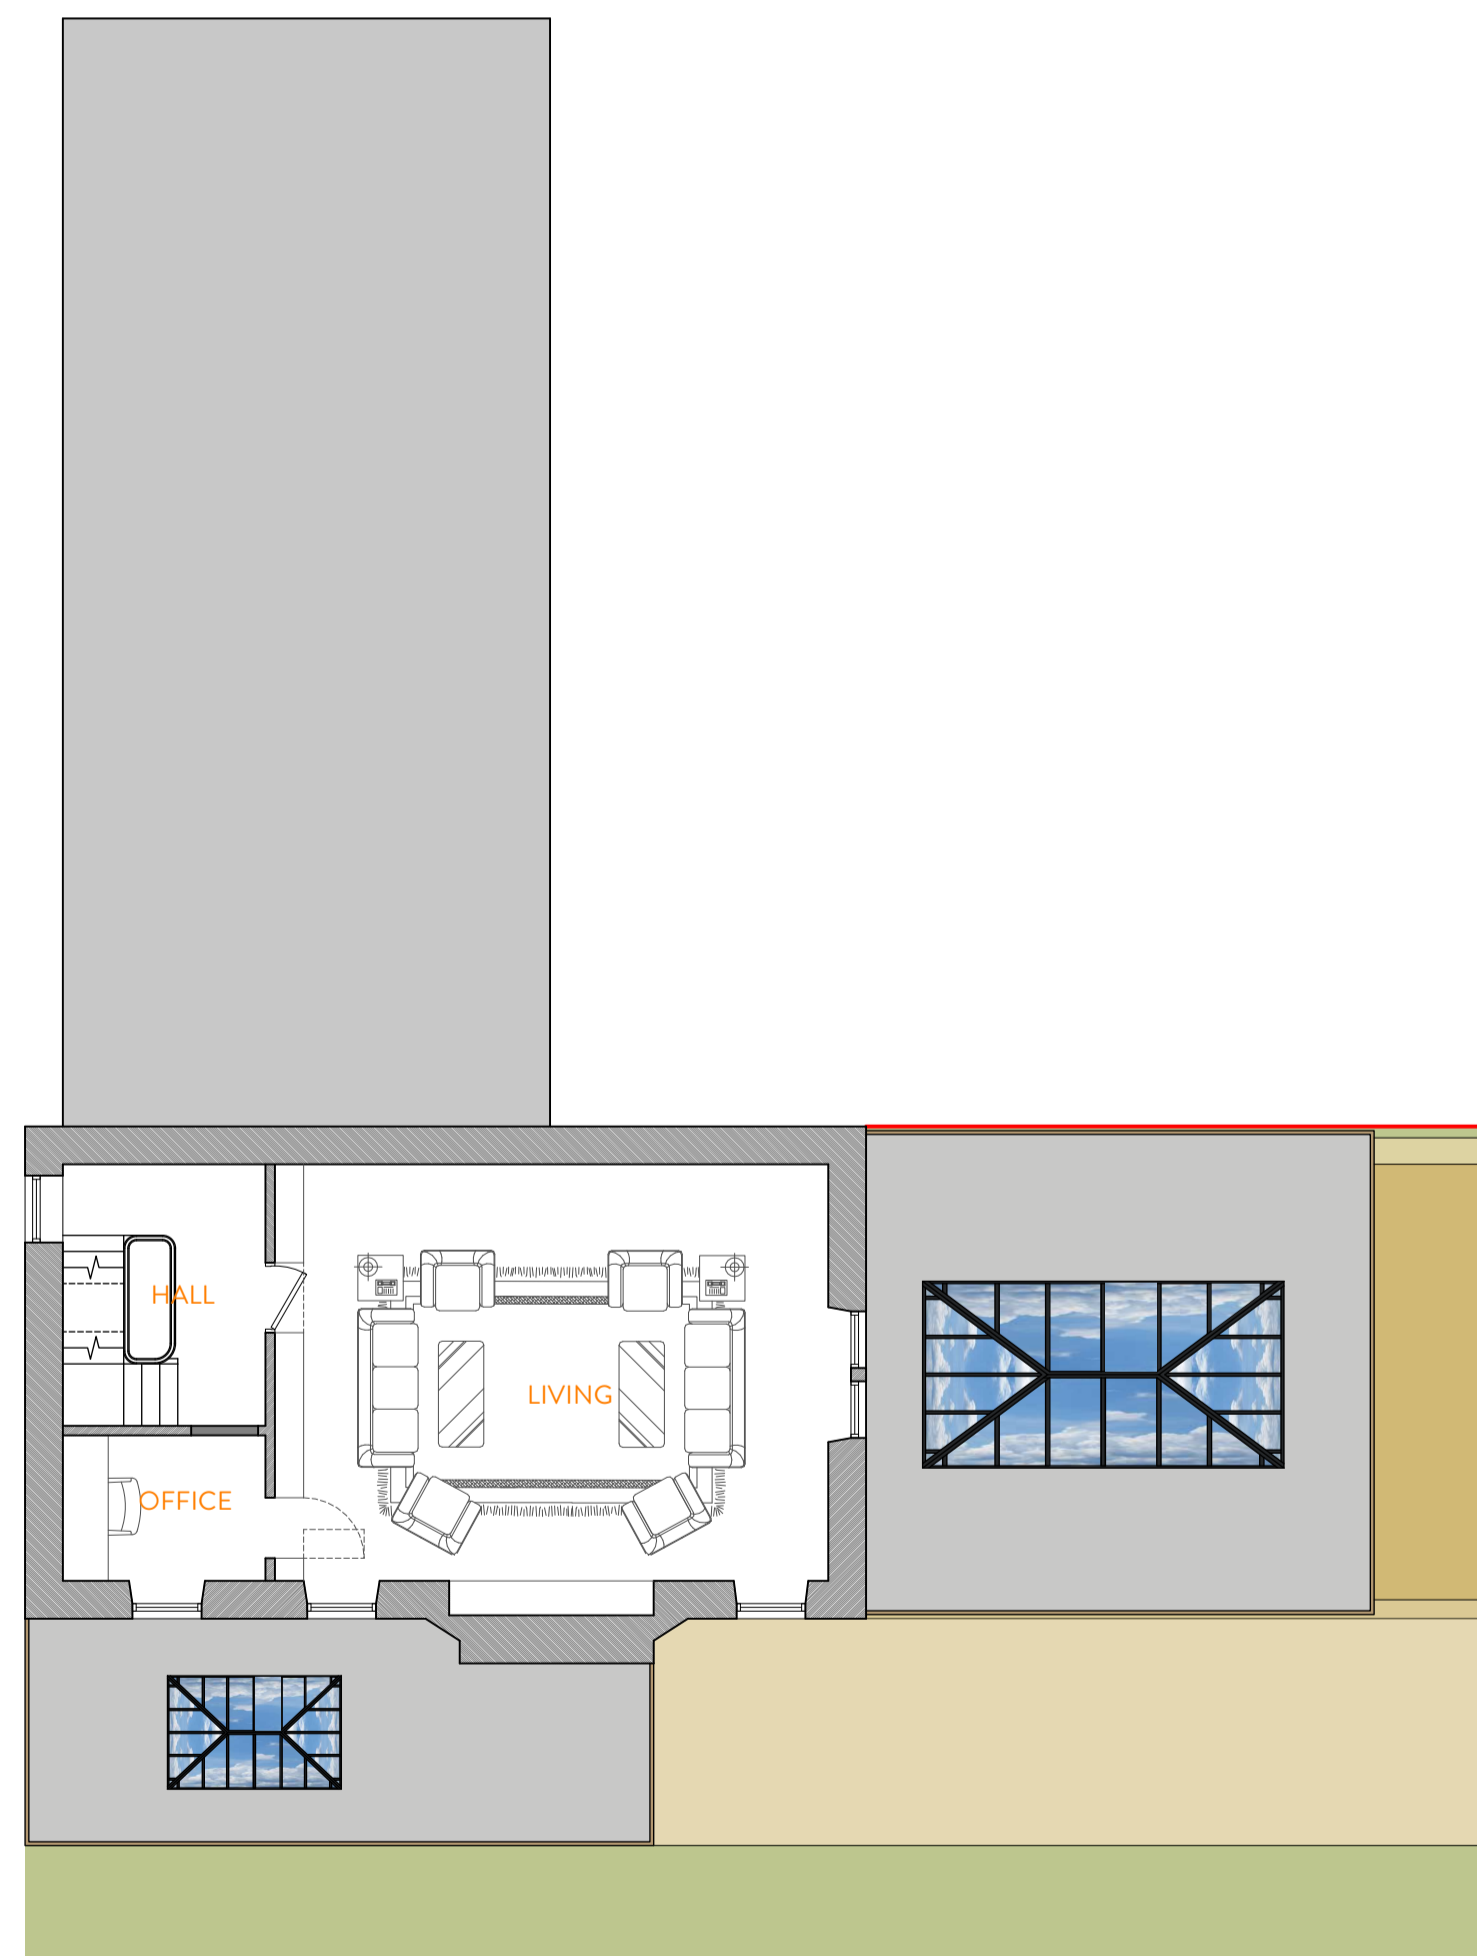

FIRST FLOOR PLAN.
1:100

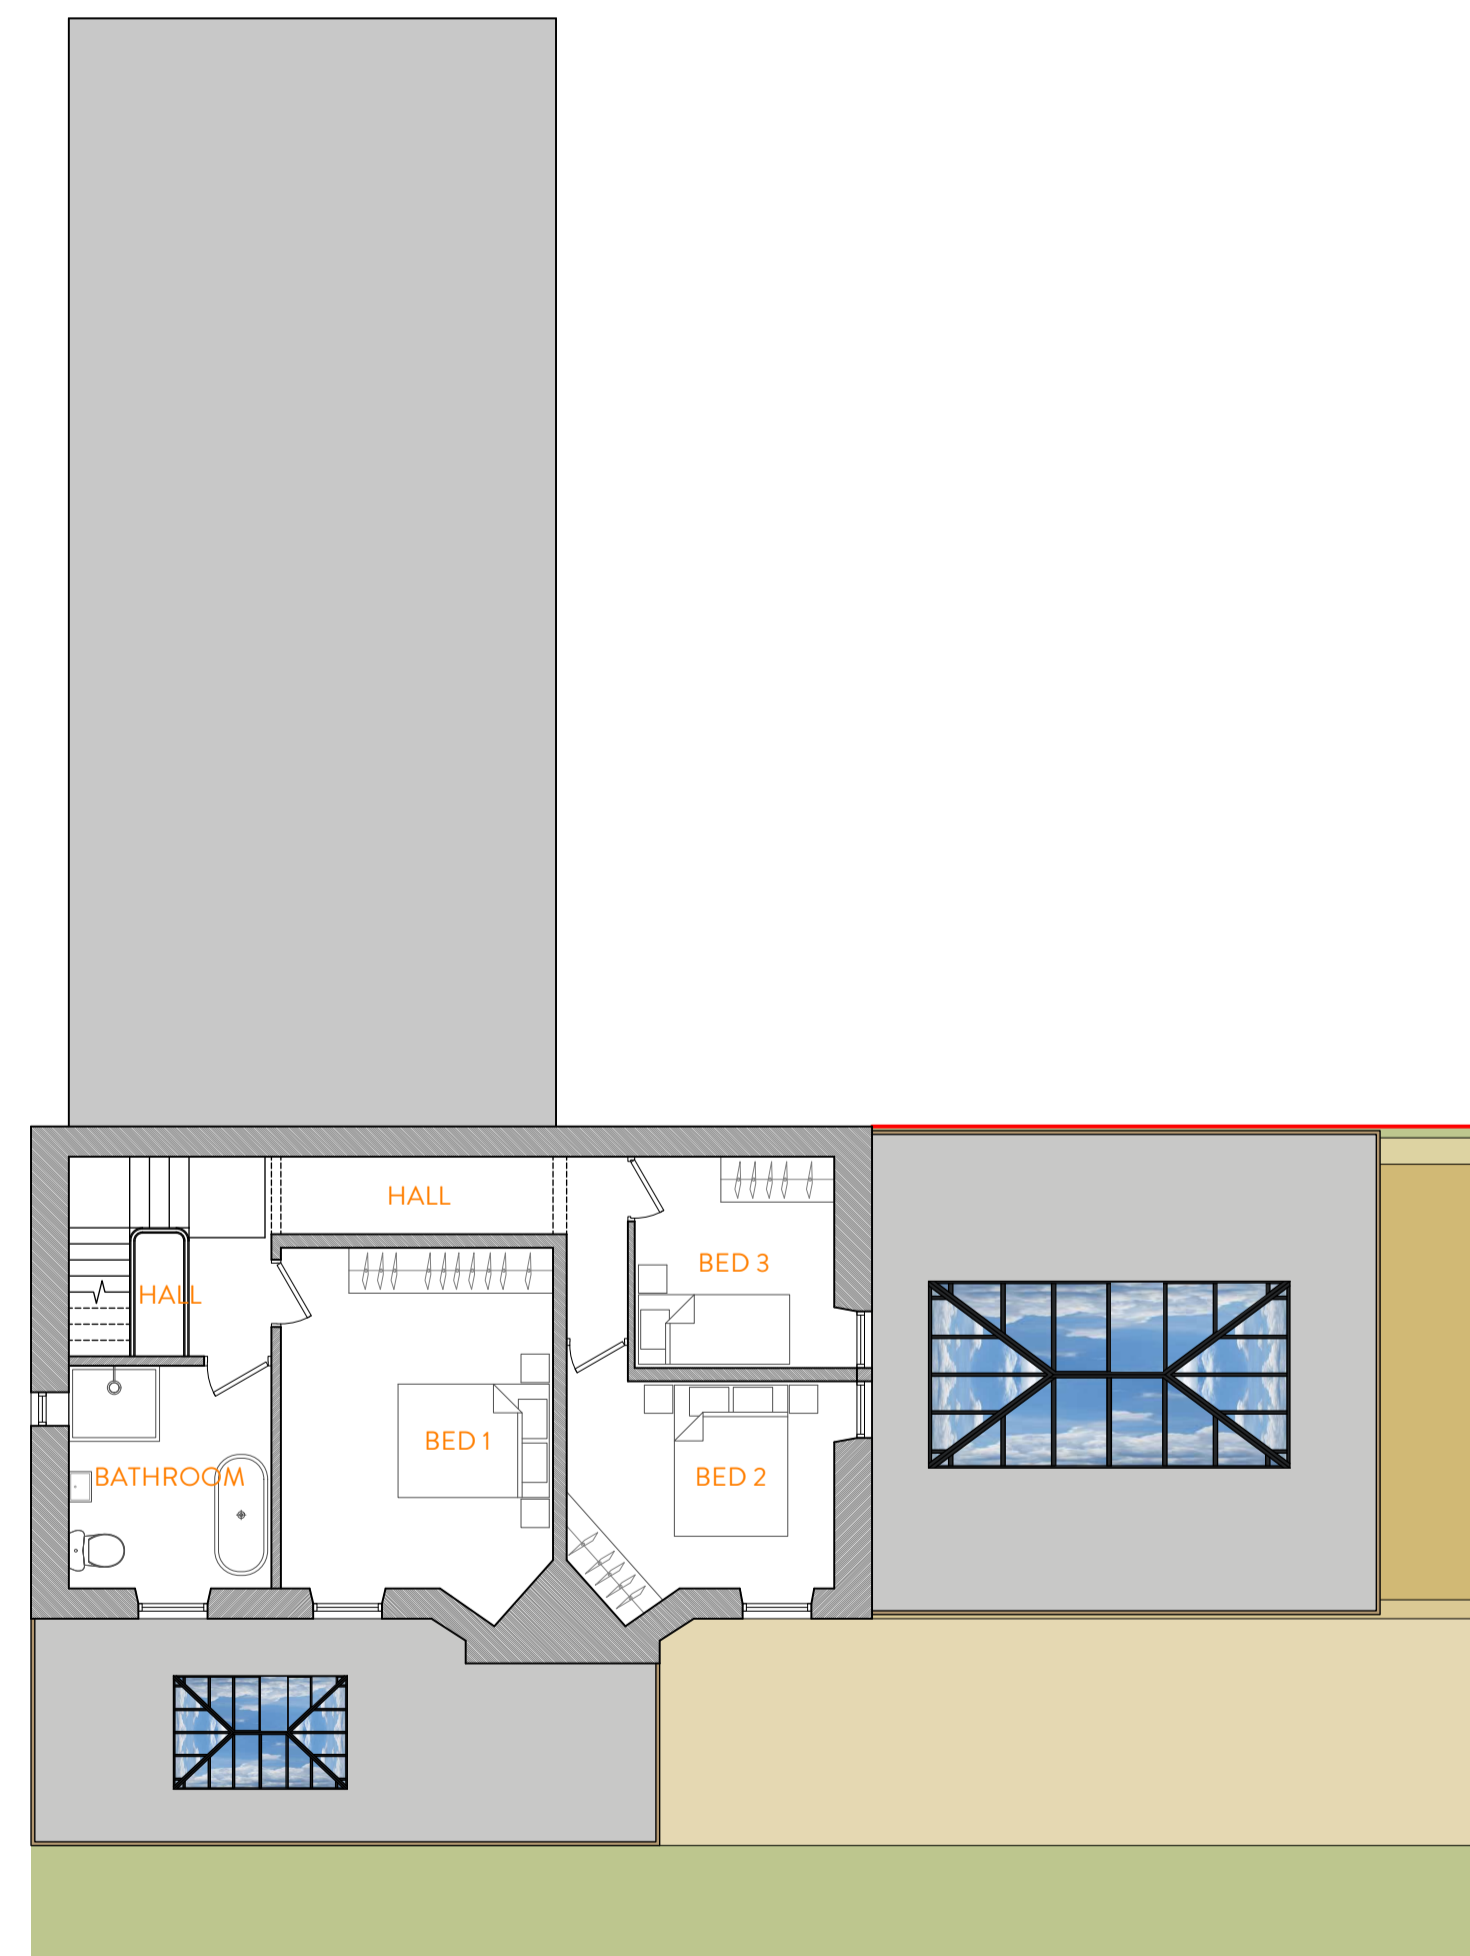

SECOND FLOOR PLAN.
1:100

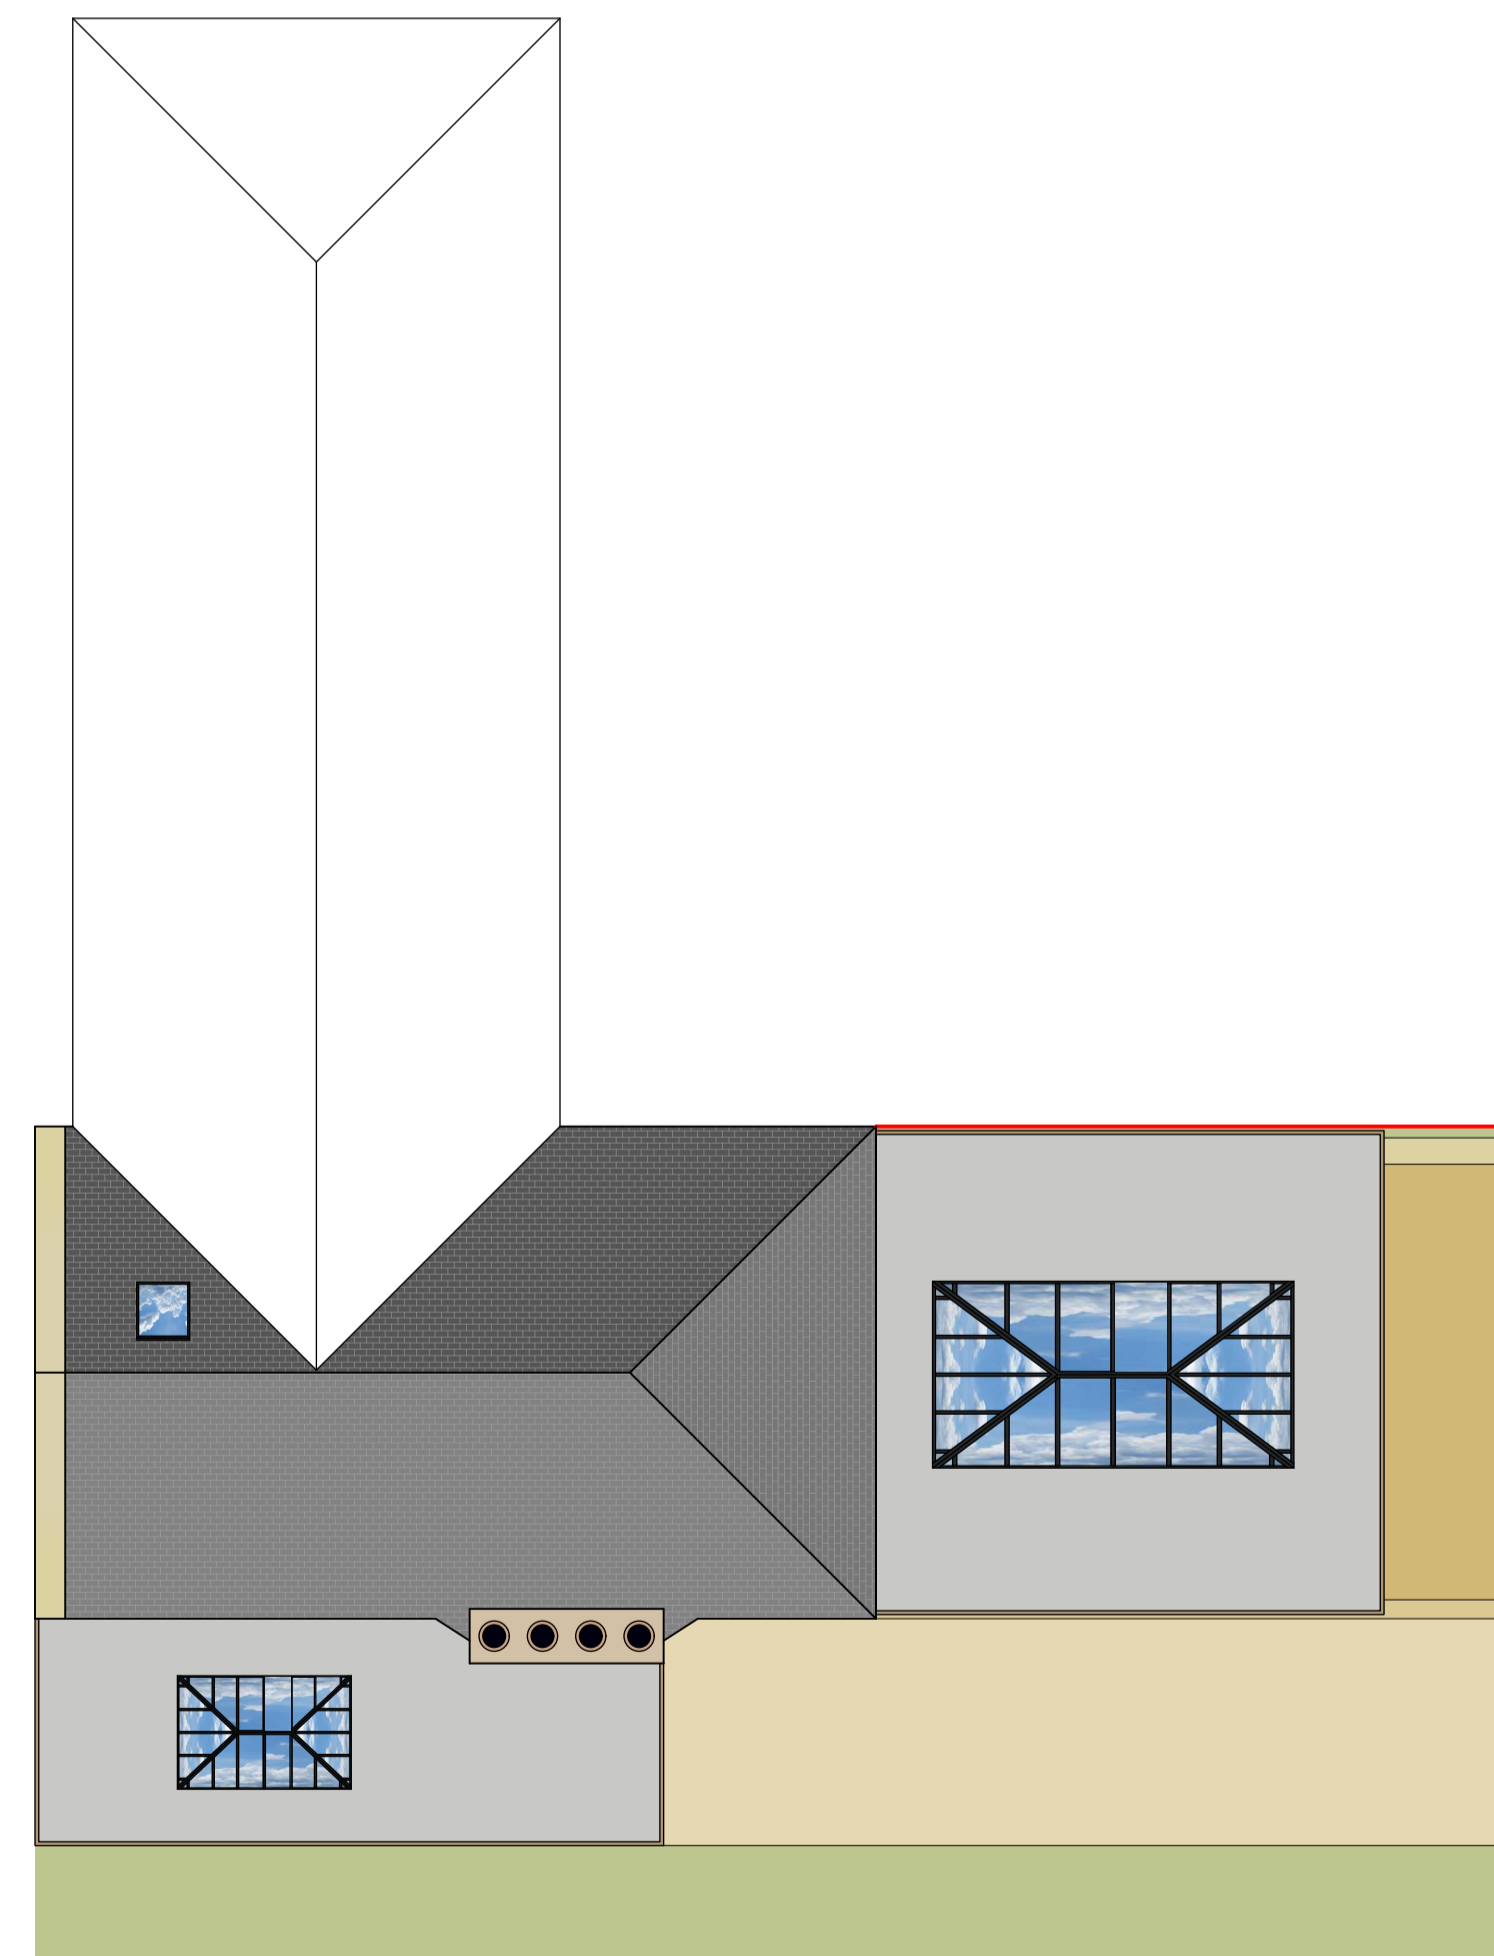

ROOF PLAN.
1:100



REVISION	DESCRIPTION	DATE	NOTES
A	Drawing Originated	12.06.2025	
B	Amendments to front porch as per comments by clients	04.07.2025	
-	-	-	-
-	-	-	-
-	-	-	-
-	-	-	-
-	-	-	-
-	-	-	-
-	-	-	-
-	-	-	-
-	-	-	-

ORANGE DESIGN STUDIO. ARCHITECTURAL PRACTICE hello@dorangedesignstudio.co.uk 59A, Huddersfield Road, Mirfield, WF14 8AA orangedesignstudio.co.uk 01924 650930 <small>COPYRIGHT © ORANGE DESIGN STUDIO LIMITED</small>	PROJECT TITLE LASCELLES HALL ROAD
	DRAWING TITLE FINAL DESIGN
STATUS PLANNING DRAWING	SCALE 1:100
CLIENT MR & MRS KALOGEROPoulos	PROJECT REFERENCE ODS_25/1004
DRAWN EB	CHECKED JH
DWG NUMBER (20)001	DATE 04/07/25
PAPER SIZE A1	REVISION B